







2020 TEP BAZ
SANFORD AVENUE SOUTH TO THE DELTA LOCATION
DRAWING No. 013.3

DT'S LOCATION: SANFORD AVENUE SOUTH TO THE DELTA