
	m2	ft2	hect.
GROSS SITE AREA(APPROX.)	4,915.00	52,904.57	0.4915
TOTAL GROSS FLOOR AREA(RESIDINTIAL AND COMMERCIAL)	50,921.0	548,113.64	
FSI (AS PER TOTAL GFA AND SITE AREA)	10.36		
GROSS RESIDENTIAL FLOOR AREA	50,224.0	540,611.14	
GROSS COMMERCIAL FLOOR AREA	697.0	7,502.51	
TOAL UG LEVELS	TBD		
BUILDING AREA	3,367.00		
LOT COVERAGE	68.5%		
TOTAL NUMBER OF RESIDENTIAL UNITS	694		
PAVED AREA	TBD		
LANDSCAPED AREA (SOFT AND HARD)	TBD		
BUILDING HEIGHT	93.75 m		

REQUIRED VHEICLE PARKING SPOTS


SITE STATISTICS


UNIT TYPE	REQUIRED RATIO	UNITS	REQUIRED NUMNBER OF SPOTS
DWELLING UNITS LESS THAN 50 sq.m - Units 1-12	-	12	0
DWELLING UNITS LESS THAN 50 sq.m - Units 13-182	0.30	170	51
DWELLING UNITS GREATER THAN 50 sq.m - Units 1-12	-	12	0
DWELLING UNITS GREATER THAN 50 sq.m - Units 13-50	0.5	38	19
DWELLING UNITS GREATER THAN 50 sq.m - Units 51-693	0.7	461	323
DWELLING UNITS WITH 3 OR MORE BEDROOM	NA	N/A	N/A
TOTAL		693	393

_						
	PROPOSED UNIT BRAE		RANGE O	F UNIT SIZES		
UNIT BREAKDOWN						
UNIT TYPE	PERCENTAGE	UNITS	MIN (sq. ft)	MIN(sq.m)	MAX(sq.ft)	MAX (sq.m)
STUDIO	4.2%	29	370.00	34.37	410.00	38.09
1 BEDROOM	22.5%	156	450.00	41.81	525.00	48.77
1 BEDROOM + D	18.8%	130	525.00	48.77	590.00	54.81
1 BEDROOM+D +2B	29.9%	207	560.00	52.03	650.00	60.39
2 BEDROOM	15.9%	110	680.00	63.17	750.00	69.68
2BEDROOM +D	8.8%	61	750.00	69.68	810.00	75.25
TOTAL	100.0%	693				

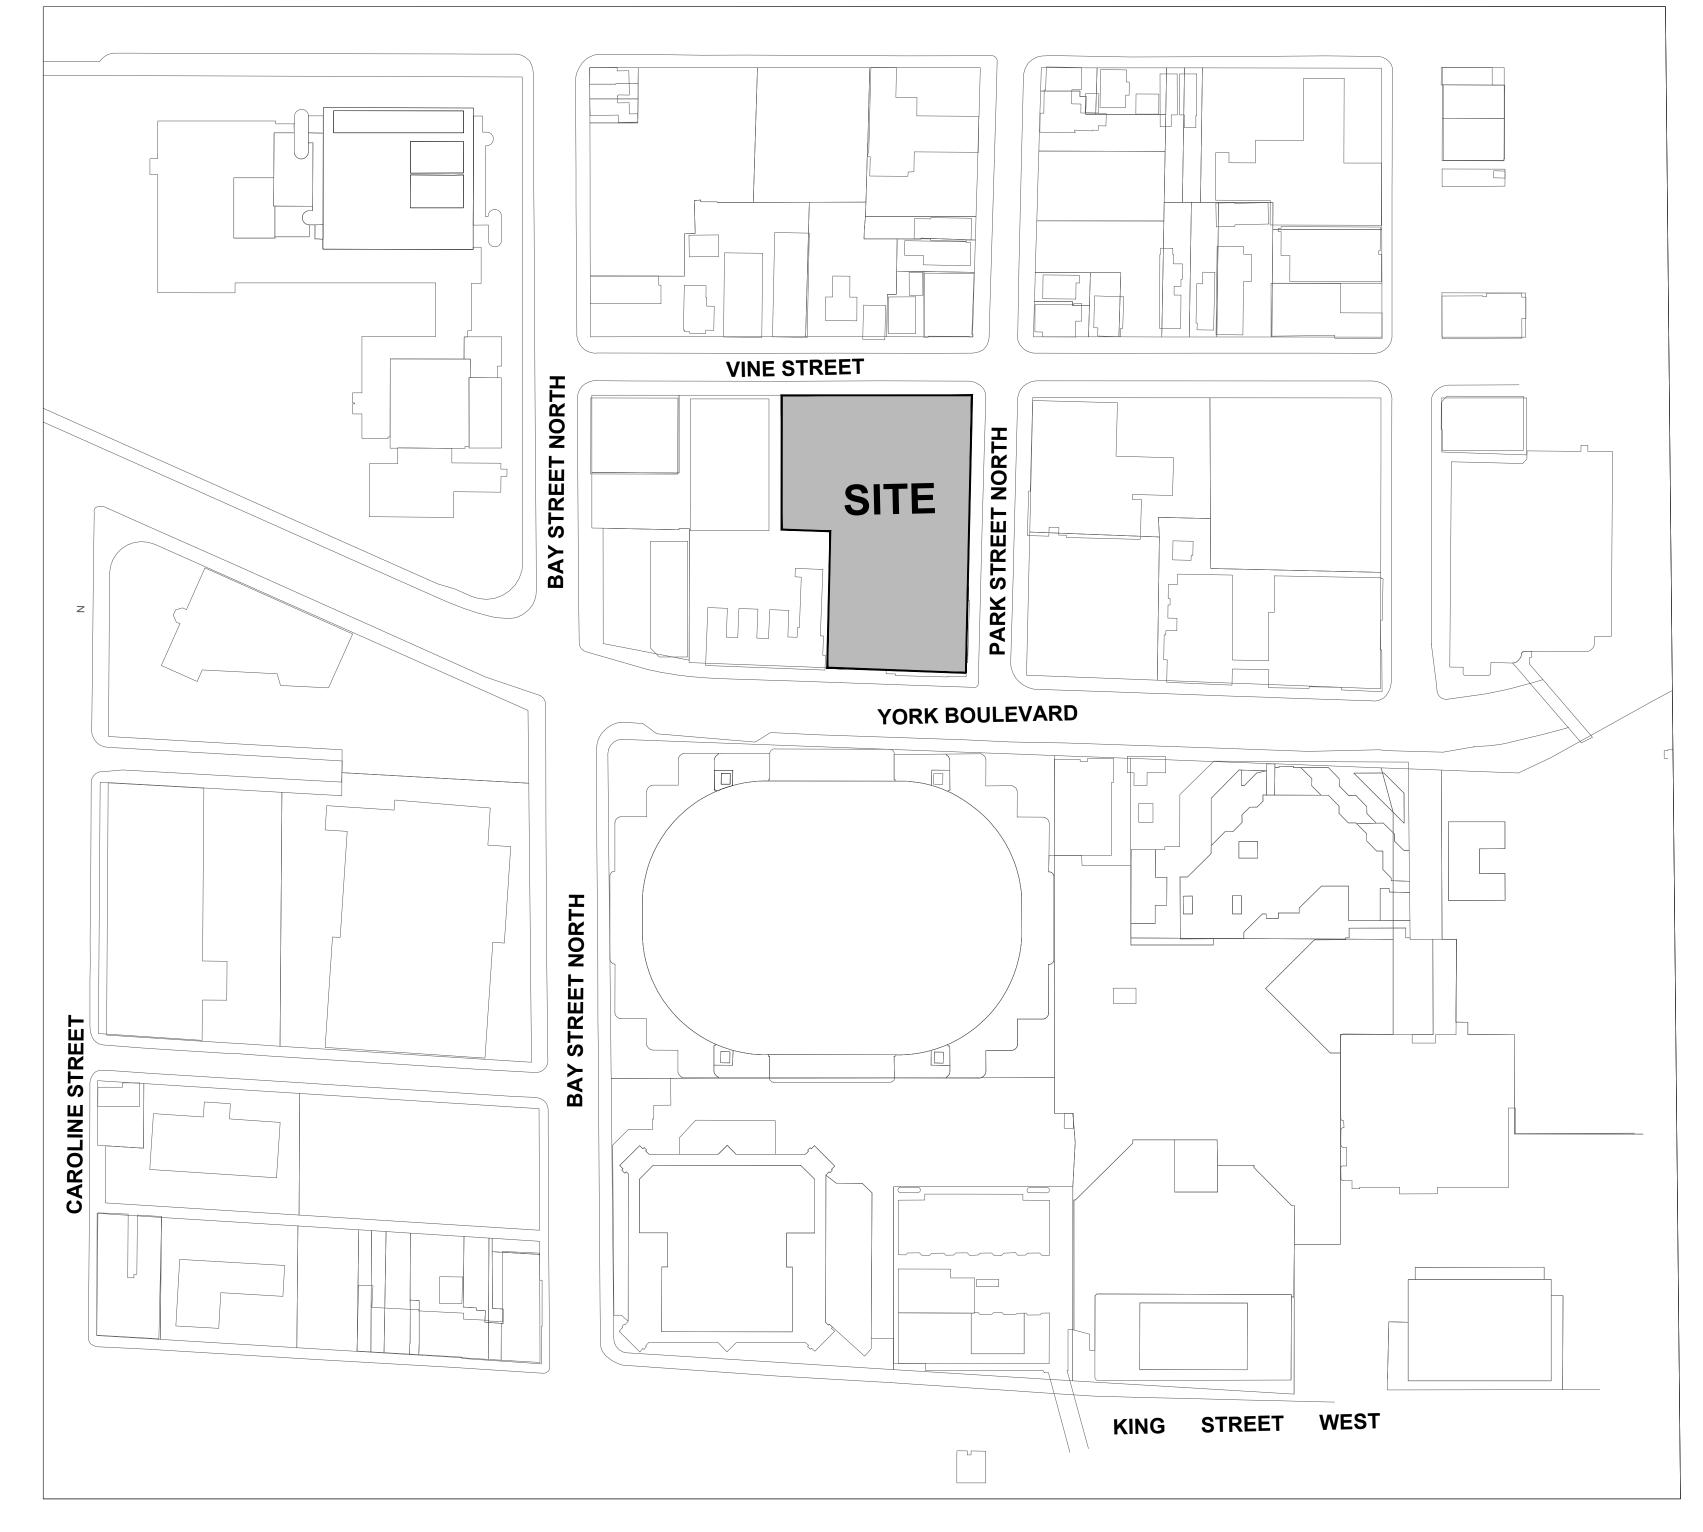

ALL DRAWINGS AND RELATED DOCUMENTS ARE THE COPYRIGHT PROPERTY OF ICON ARCHITECTS INC. AND MUST BE RETURNED UPON REQUEST. REPRODUCTION OF DRAWINGS AND RELATED DOCUMENTS IN WHOLE OR IN PART IS FORBIDDEN WITHOUT WRITTEN PERMISSION OF ICON ARCHITECTS INC. INC.
ALL DIMENSIONS AND MEASUREMENTS MUST BE CHECKED AND VERIFIED BY THE CONTRACTOR. THE CONTRACTOR MUST REPORT ALL DISCREPANCIES AND ERRORS OR OMISSIONS TO THE ARCHITECT IN WRITING.
THIS DRAWING IS NOT FOR CONSTRUCTION UNLESS IT CLEARLY STATES "ISSUED FOR CONSTRUCTION" BY THE ARCHITECT ON THE REVISION COLUMN. DO NOT SCALE DRAWINGS.

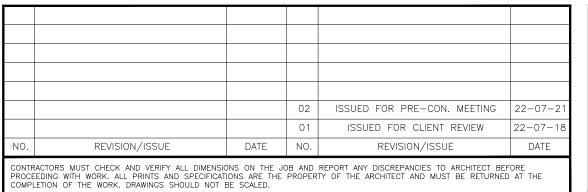

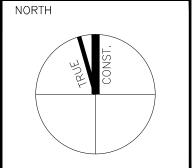

PROPOSED 31 STOREY MIXED USE DEVELOPMENT 89 PARK STREET NORTH, **HAMILTON**, ON




AS NOTED JUL.21, 2022

Project No.

22114


Drawn by: **MF** Checked by: **RE** Drawing No.




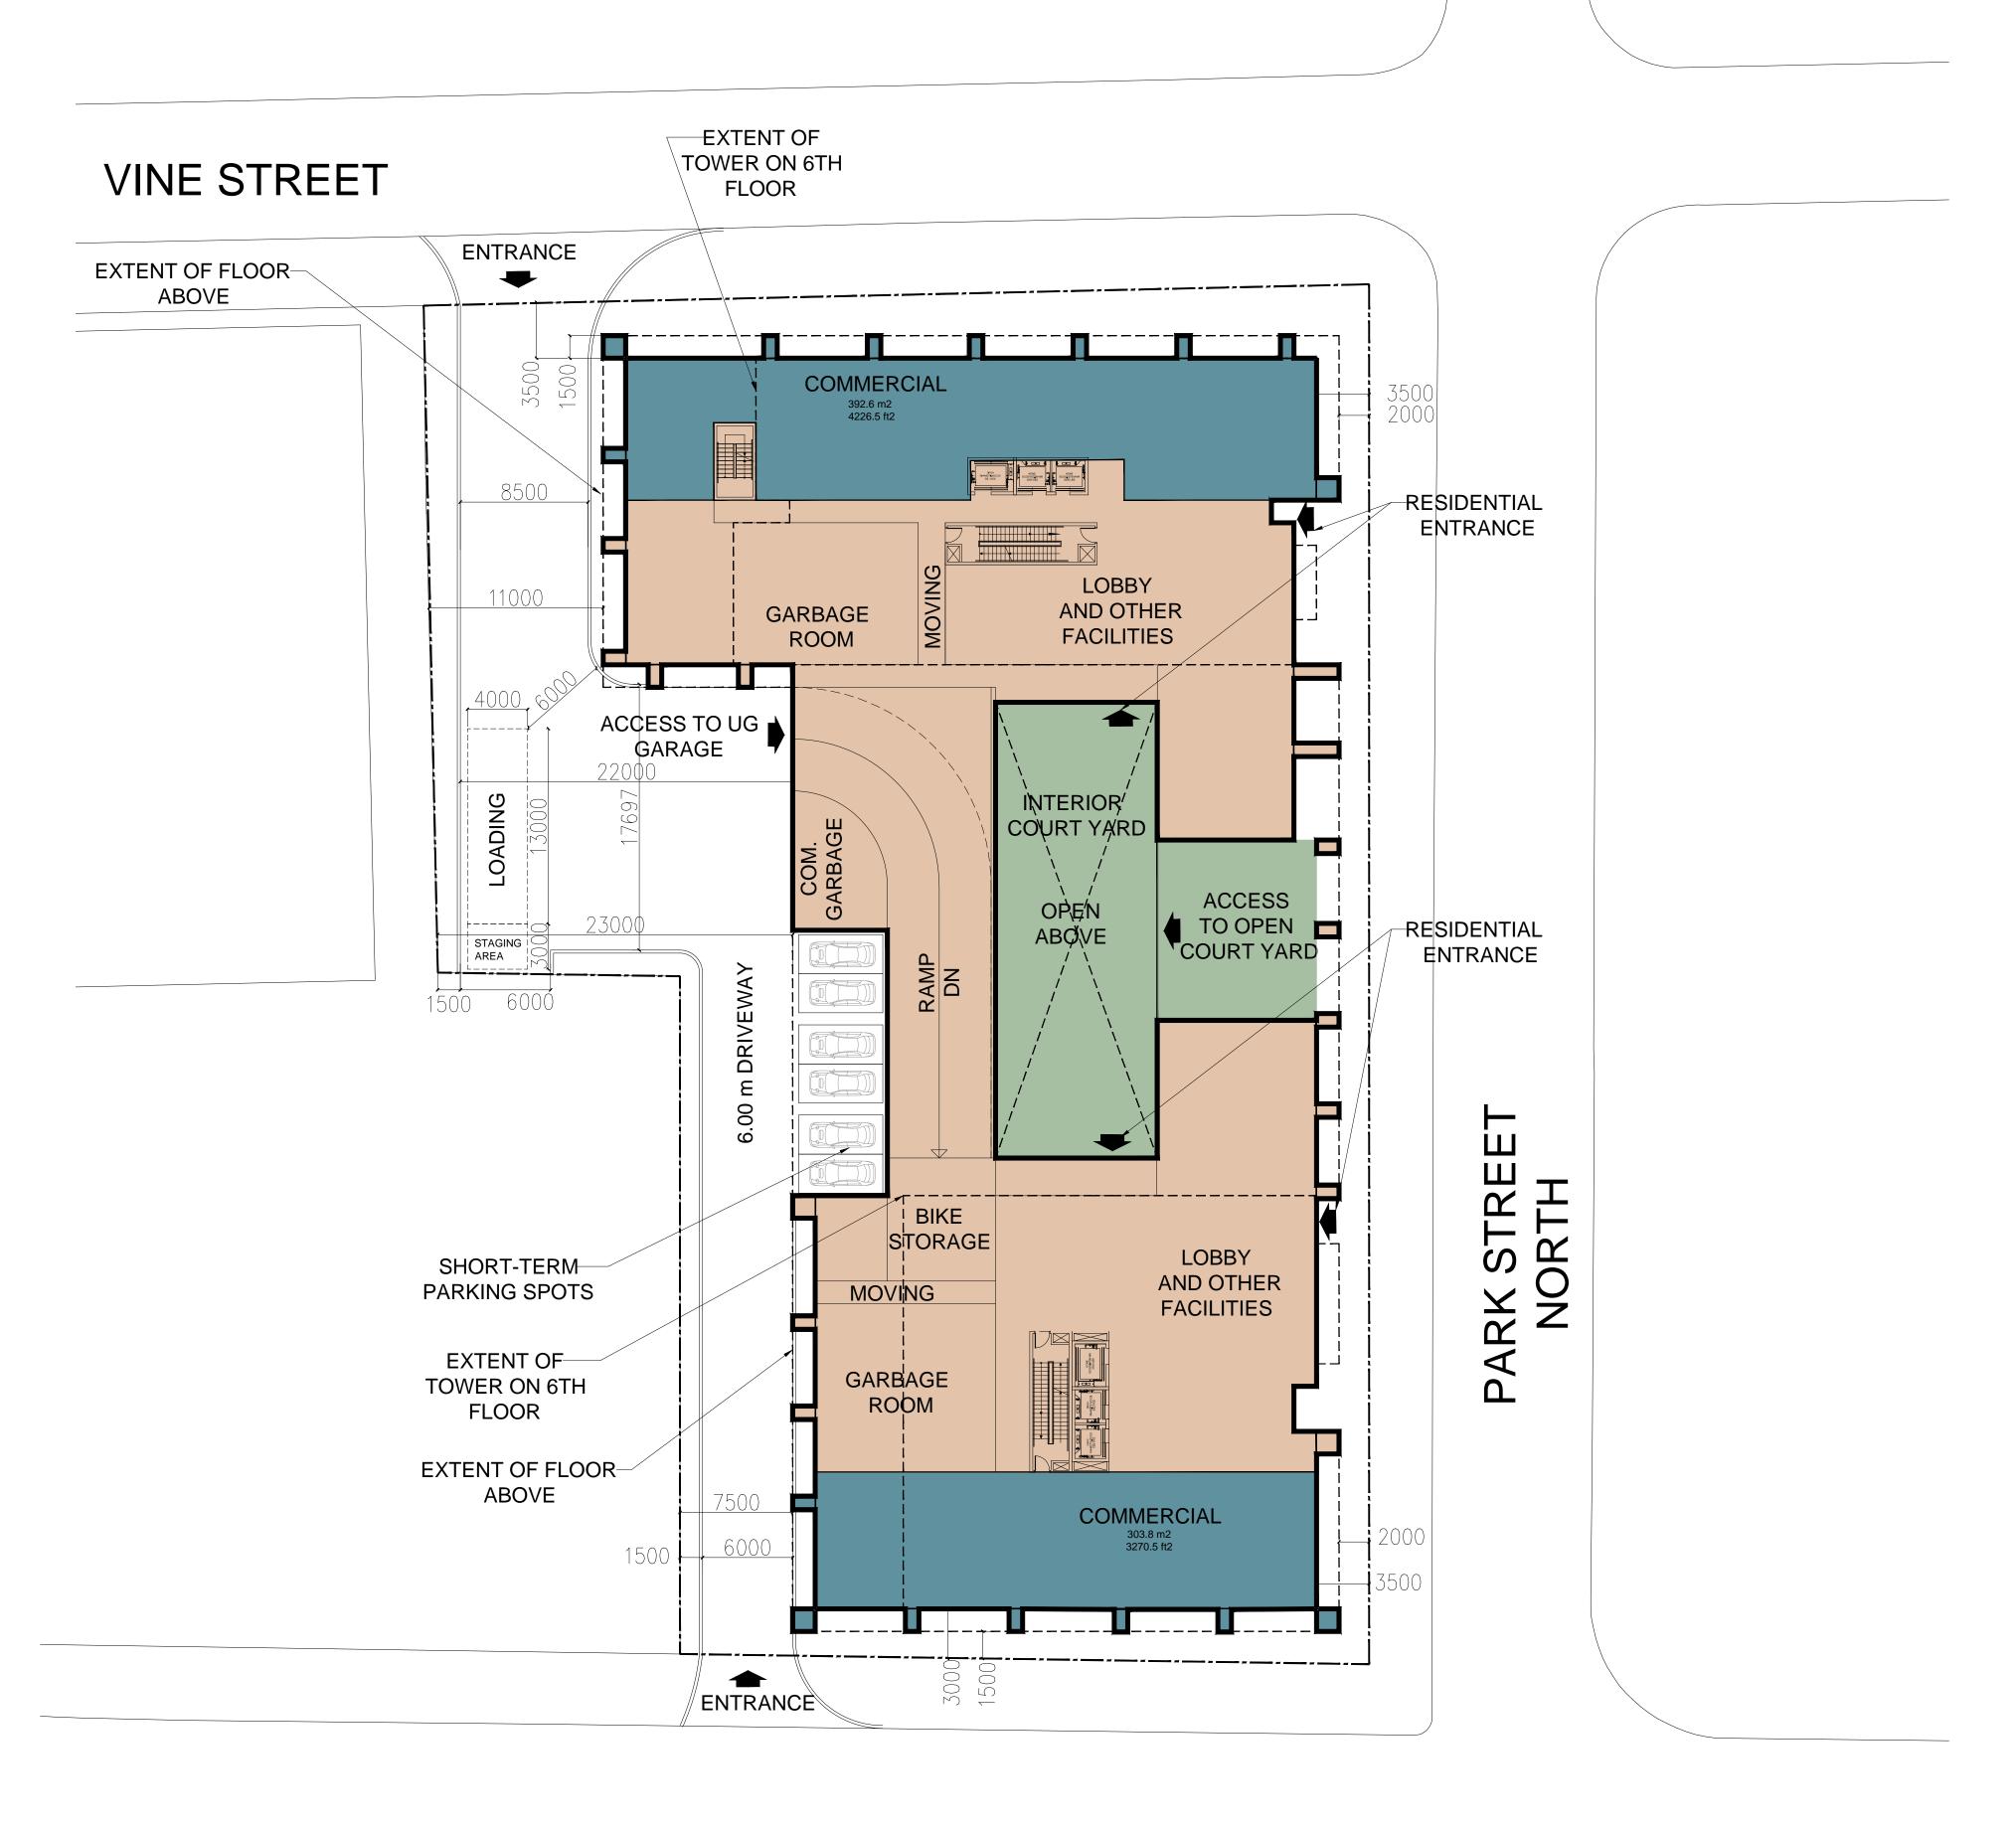

YORK BOULEVAD

ALL DRAWINGS AND RELATED DOCUMENTS ARE THE COPYRIGHT PROPERTY OF ICON ARCHITECTS INC. AND MUST BE RETURNED UPON REQUEST. REPRODUCTION OF DRAWINGS AND RELATED DOCUMENTS IN WHOLE OR IN PART IS FORBIDDEN WITHOUT WRITTEN PERMISSION OF ICON ARCHITECTS INC.
ALL DIMENSIONS AND MEASUREMENTS MUST BE CHECKED AND VERIFIED BY THE CONTRACTOR. THE CONTRACTOR MUST REPORT ALL DISCREPANCIES AND ERRORS OR OMISSIONS TO THE ARCHITECT IN WRITING.
THIS DRAWING IS NOT FOR CONSTRUCTION UNLESS IT CLEARLY STATES "ISSUED FOR CONSTRUCTION" BY THE ARCHITECT ON THE REVISION COLUMN. DO NOT SCALE DRAWINGS.

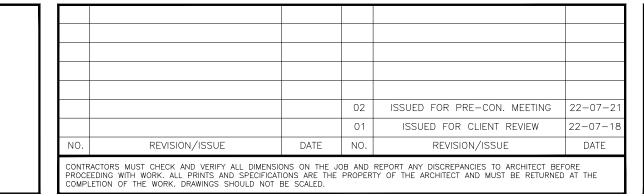

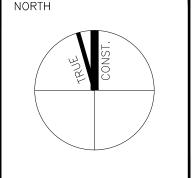

PROPOSED 31 STOREY
MIXED USE DEVELOPMENT


89 PARK STREET NORTH,
HAMILTON, ON




GR FLOOR PLAN


Scale:
1/250
 MF
Date:
 Checked by:
JUL.21, 2022
Project No.
 Drawn by:
 MF
 Checked by:
 RE
 Drawing No.
 A201




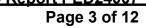

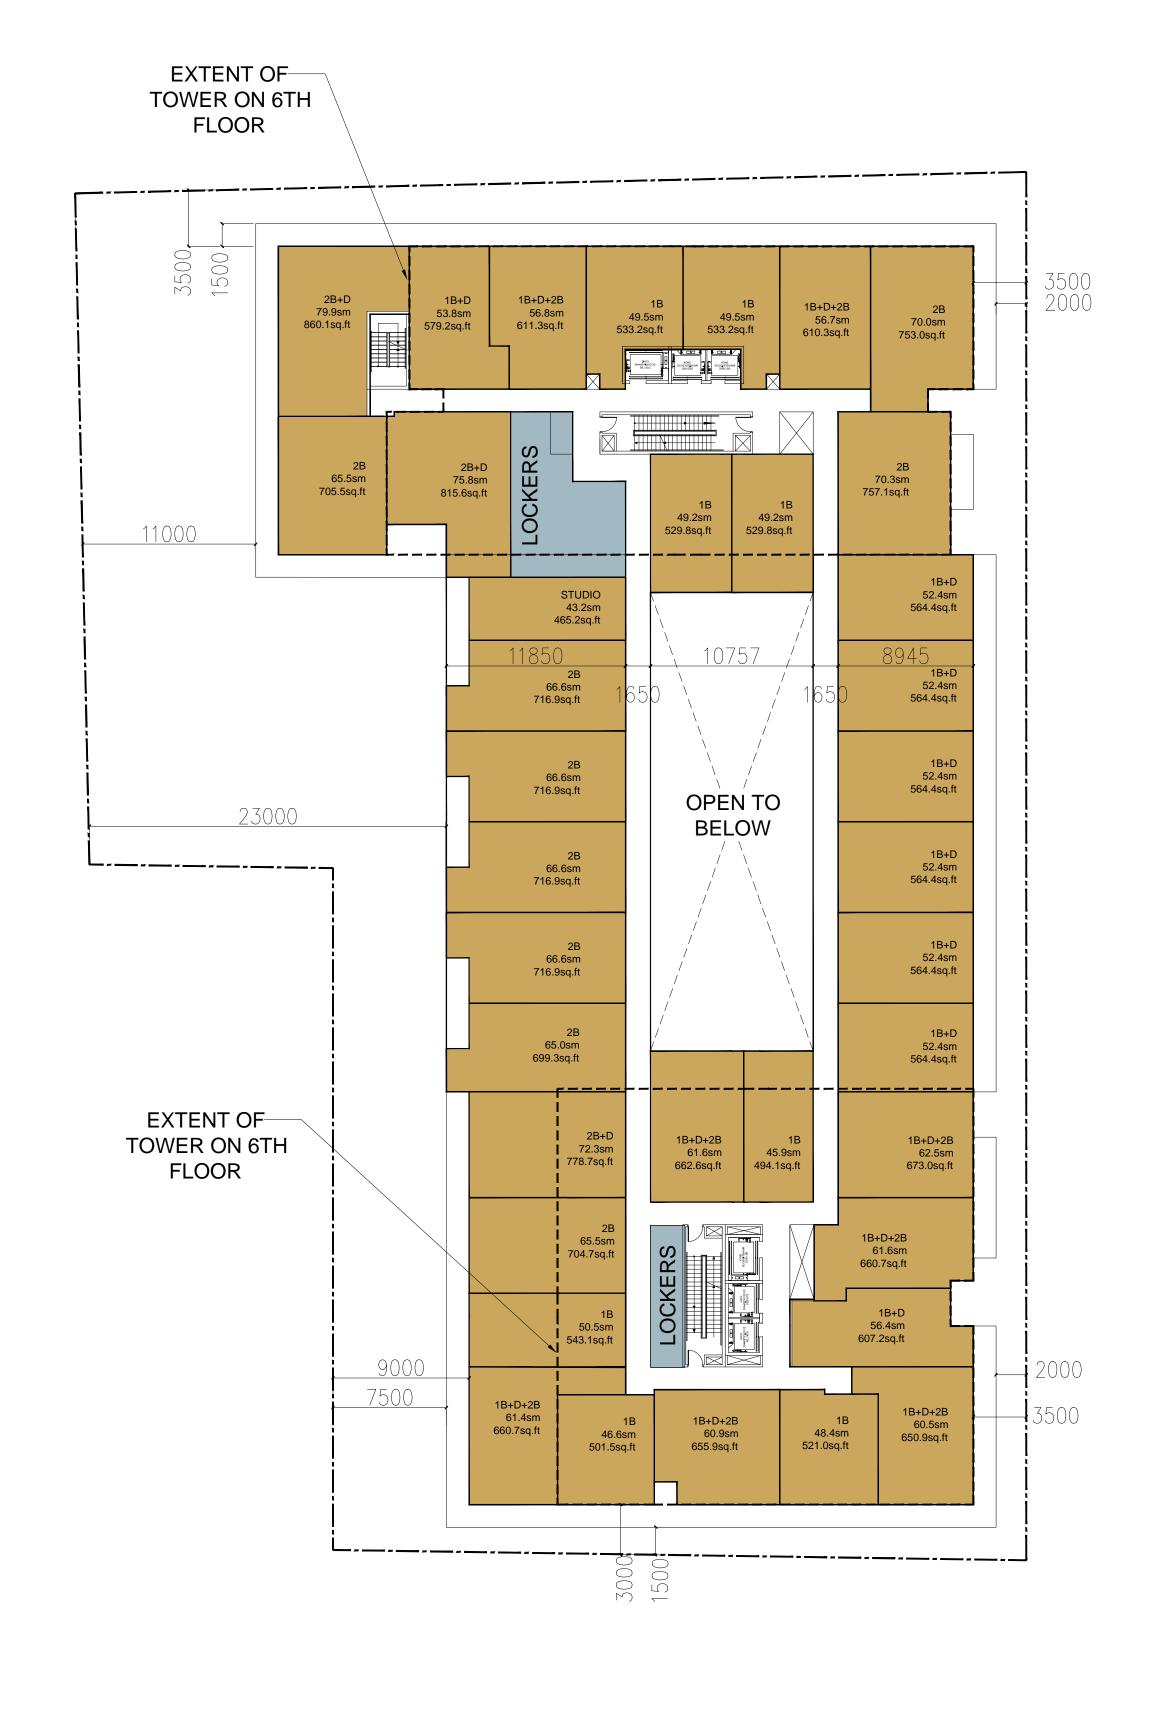

ALL DRAWINGS AND RELATED DOCUMENTS ARE THE COPYRIGHT PROPERTY OF ICON ARCHITECTS INC. AND MUST BE RETURNED UPON REQUEST. REPRODUCTION OF DRAWINGS AND RELATED DOCUMENTS IN WHOLE OR IN PART IS FORBIDDEN WITHOUT WRITTEN PERMISSION OF ICON ARCHITECTS INC. INC.
ALL DIMENSIONS AND MEASUREMENTS MUST BE CHECKED AND VERIFIED BY THE CONTRACTOR. THE CONTRACTOR MUST REPORT ALL DISCREPANCIES AND ERRORS OR OMISSIONS TO THE ARCHITECT IN WRITING.
THIS DRAWING IS NOT FOR CONSTRUCTION UNLESS IT CLEARLY STATES "ISSUED FOR CONSTRUCTION" BY THE ARCHITECT ON THE REVISION COLUMN. DO NOT SCALE DRAWINGS.

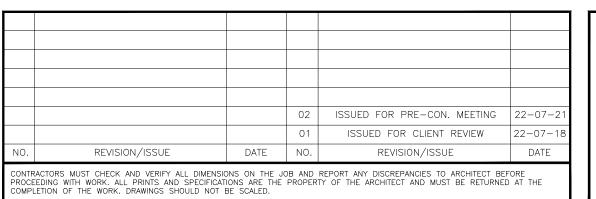

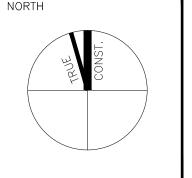


PROPOSED 31 STOREY MIXED USE DEVELOPMENT 89 PARK STREET NORTH, **HAMILTON**, ON

	DRAWING				
	2ND	TO	5TH	FLOOR	PLANS-TYPE

Drawn by: **MF** 1/250 Checked by: RE JUL.21, 2022 Project No. Drawing No. 22114 A202






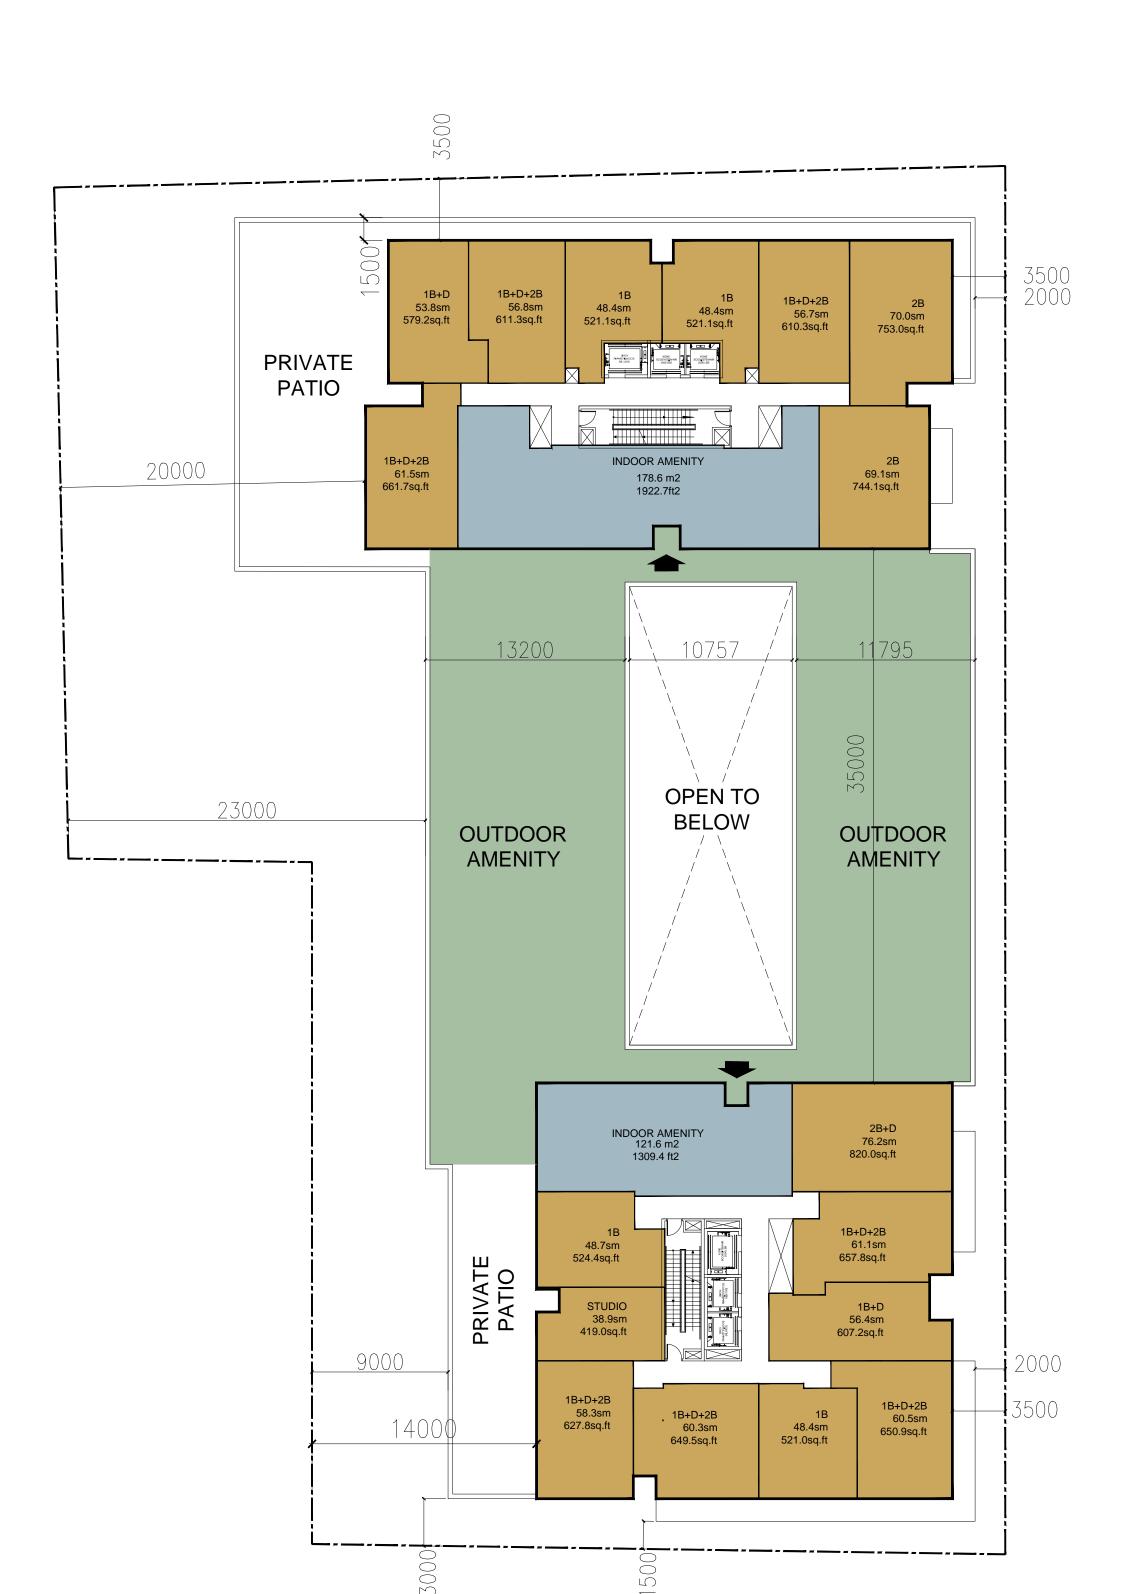


ALL DRAWINGS AND RELATED DOCUMENTS ARE THE COPYRIGHT PROPERTY OF ICON ARCHITECTS INC. AND MUST BE RETURNED UPON REQUEST. REPRODUCTION OF DRAWINGS AND RELATED DOCUMENTS IN WHOLE OR IN PART IS FORBIDDEN WITHOUT WRITTEN PERMISSION OF ICON ARCHITECTS INC.

ALL DIMENSIONS AND MEASUREMENTS MUST BE CHECKED AND VERIFIED BY THE CONTRACTOR. THE CONTRACTOR MUST REPORT ALL DISCREPANCIES AND ERRORS OR OMISSIONS TO THE ARCHITECT IN WRITING.

THIS DRAWING IS NOT FOR CONSTRUCTION UNLESS IT CLEARLY STATES "ISSUED FOR CONSTRUCTION" BY THE ARCHITECT ON THE REVISION COLUMN. DO NOT SCALE DRAWINGS.

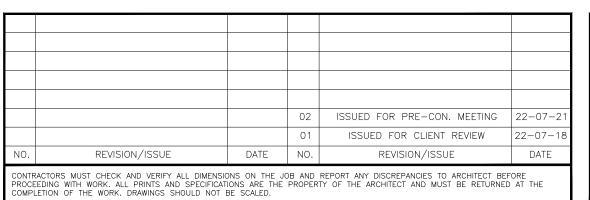

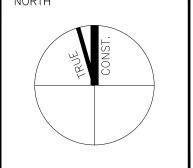

PROPOSED 31 STOREY
MIXED USE DEVELOPMENT

89 PARK STREET NORTH,
HAMILTON, ON

	DRAWING	ΤI
	6TH	F
	Scale:	
	1/250	
	Date:	
	JUL.21, 2	202
	Project N	


DRAWING TITLE
6TH FLOOR PLAN

Scale:
1/250
Date:
JUL.21, 2022
Project No.
22114


Drawn by:
MF
Checked by:
RE
Drawing No.
A203






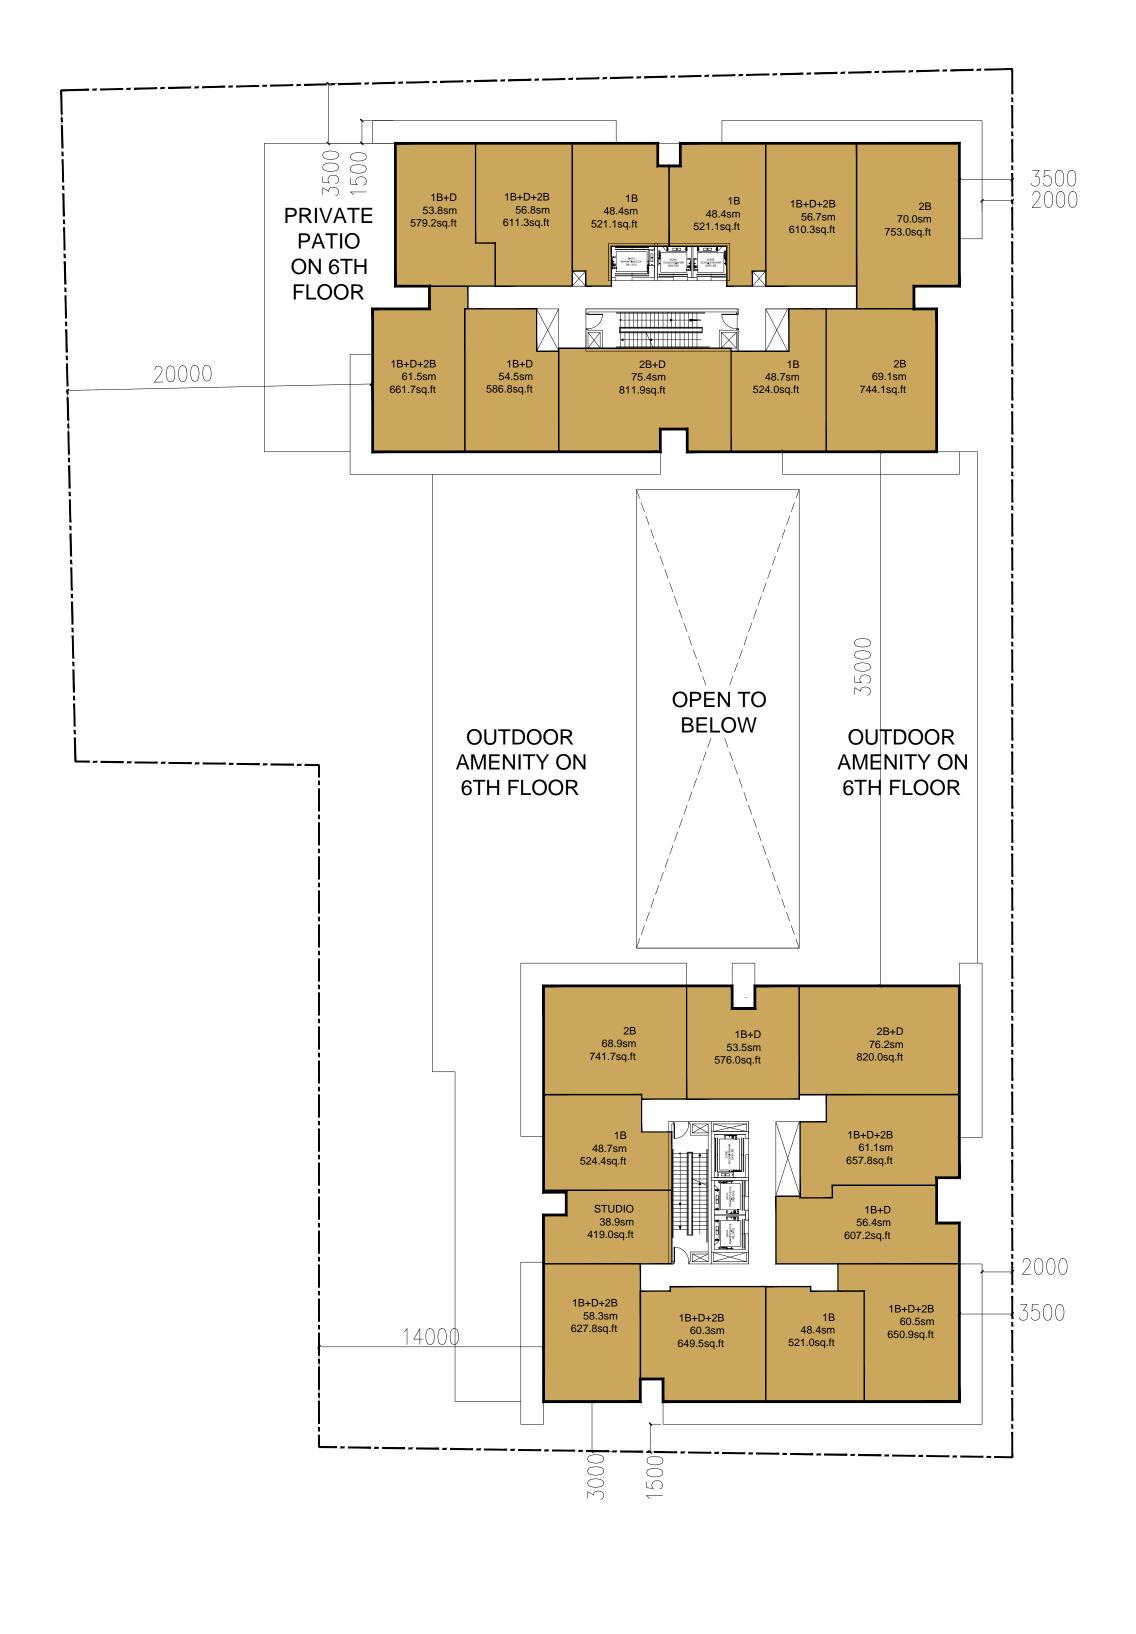

ALL DRAWINGS AND RELATED DOCUMENTS ARE THE COPYRIGHT PROPERTY OF ICON ARCHITECTS INC. AND MUST BE RETURNED UPON REQUEST. REPRODUCTION OF DRAWINGS AND RELATED DOCUMENTS IN WHOLE OR IN PART IS FORBIDDEN WITHOUT WRITTEN PERMISSION OF ICON ARCHITECTS INC. INC.
ALL DIMENSIONS AND MEASUREMENTS MUST BE CHECKED AND VERIFIED BY THE CONTRACTOR. THE CONTRACTOR MUST REPORT ALL DISCREPANCIES AND ERRORS OR OMISSIONS TO THE ARCHITECT IN WRITING.
THIS DRAWING IS NOT FOR CONSTRUCTION UNLESS IT CLEARLY STATES "ISSUED FOR CONSTRUCTION" BY THE ARCHITECT ON THE REVISION COLUMN. DO NOT SCALE DRAWINGS.

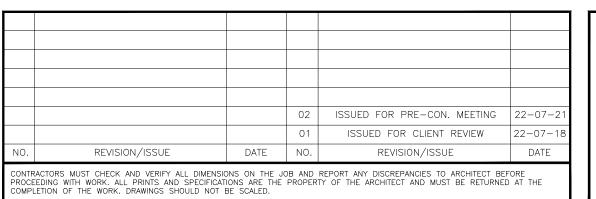

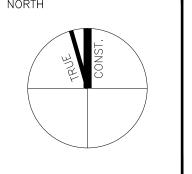

PROPOSED 31 STOREY MIXED USE DEVELOPMENT 89 PARK STREET NORTH, **HAMILTON**, ON

	DRAWING	TITLE			
	7TH	TO	30TH	FLOOR	PLANS-TYPE

cale:	Drawn by:
/250	MF
ate:	Checked b
UL.21, 2022	RE
roject No.	Drawing N
22114	A204





Appelluix IV	TO IVEDOLL LEDZANOL
• •	Page 6 of 12
	<u> </u>

TOP OF PARAPET TOP OF ROOF			MPH
OP OF ROOF SLAB	3.35	RESIDENTIAL	RESIDENTIAL
OTH_FLOOR	2525		
9TH_FLOOR	69	RESIDENTIAL	RESIDENTIAL
8TH_FLOOR	95	RESIDENTIAL	RESIDENTIAL
7TH FLOOR	95	RESIDENTIAL	RESIDENTIAL
6TH_FLOOR	35	RESIDENTIAL	RESIDENTIAL
5TH_FLOOR	95	RESIDENTIAL	RESIDENTIAL
4TH_FLOOR	2.5	RESIDENTIAL	RESIDENTIAL
3RD_FLOOR	25	RESIDENTIAL	RESIDENTIAL
2ND_FLOOR	2.9	RESIDENTIAL	RESIDENTIAL
1ST FLOOR	25.90	RESIDENTIAL	RESIDENTIAL
OTH_FLOOR	2.3	RESIDENTIAL	RESIDENTIAL
9TH_FLOOR	5.82	RESIDENTIAL	RESIDENTIAL
8TH_FLOOR	2.95	RESIDENTIAL	RESIDENTIAL
ECH PLENUM 7TH FLOOR	2.95	RESIDENTIAL	RESIDENTIAL
6TH FLOOR	2.95	RESIDENTIAL	RESIDENTIAL
5TH FLOOR	2.95	RESIDENTIAL	RESIDENTIAL
4TH_FLOOR	2.95	RESIDENTIAL	RESIDENTIAL
3TH FLOOR	2.95	RESIDENTIAL	RESIDENTIAL
2TH FLOOR	2.95	RESIDENTIAL	RESIDENTIAL
TH FLOOR	1GHT	RESIDENTIAL	RESIDENTIAL
OTH FLOOR 86	93.75 DING HE 2.95	RESIDENTIAL	RESIDENTIAL
9TH FLOOR	Bull_	RESIDENTIAL	RESIDENTIAL
BTH FLOOR	2.95	RESIDENTIAL	RESIDENTIAL
7TH FLOOR	2.95	RESIDENTIAL	RESIDENTIAL
STH FLOOR	3.25	RESIDENTIAL	RESIDENTIAL
	3.35		TALOIDEITI/AL
5TH FLOOR	60.	RESIDENTIAL	
1TH FLOOR	95	RESIDENTIAL	
BRD FLOOR	25.	RESIDENTIAL	
2ND FLOOR		RESIDENTIAL	
ROUND FLOOR	5.90	RESIDENTIAL - COMMERCIAL	

ALL DRAWINGS AND RELATED DOCUMENTS ARE THE COPYRIGHT PROPERTY OF ICON ARCHITECTS INC. AND MUST BE RETURNED UPON REQUEST. REPRODUCTION OF DRAWINGS AND RELATED DOCUMENTS IN WHOLE OR IN PART IS FORBIDDEN WITHOUT WRITTEN PERMISSION OF ICON ARCHITECTS INC.

ALL DIMENSIONS AND MEASUREMENTS MUST BE CHECKED AND VERIFIED BY THE CONTRACTOR. THE CONTRACTOR MUST REPORT ALL DISCREPANCIES AND ERRORS OR OMISSIONS TO THE ARCHITECT IN WRITING.
THIS DRAWING IS NOT FOR CONSTRUCTION UNLESS IT CLEARLY STATES "ISSUED FOR CONSTRUCTION" BY THE ARCHITECT ON THE REVISION COLUMN. DO NOT SCALE DRAWINGS.

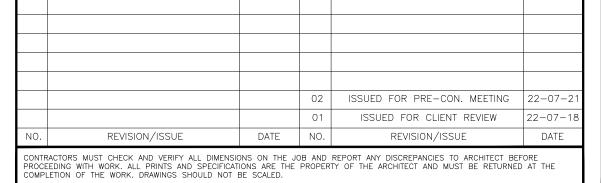

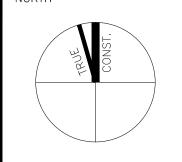

PROPOSED 31 STOREY
MIXED USE DEVELOPMENT

89 PARK STREET NORTH,
HAMILTON, ON

DRAWING TITLE	
SCHEMATIC	SECTION

Scale: Drawn by: 1/250 MF
Date: Checked by: JUL.21, 2022 RE
Project No. Drawing No. 22114

A301













