



WELCOME TO THE CITY OF HAMILTON


PLANNING COMMITTEE

February 23, 2024

PED24045 – (FL/A-23:73)

Request for Direction to Proceed with Appeal of Committee of Adjustment Decision to Approve Consent Application FL/B-23:73 for Lands Located at 2050 Centre Road, Flamborough.

Presented by: Joe Buordolone

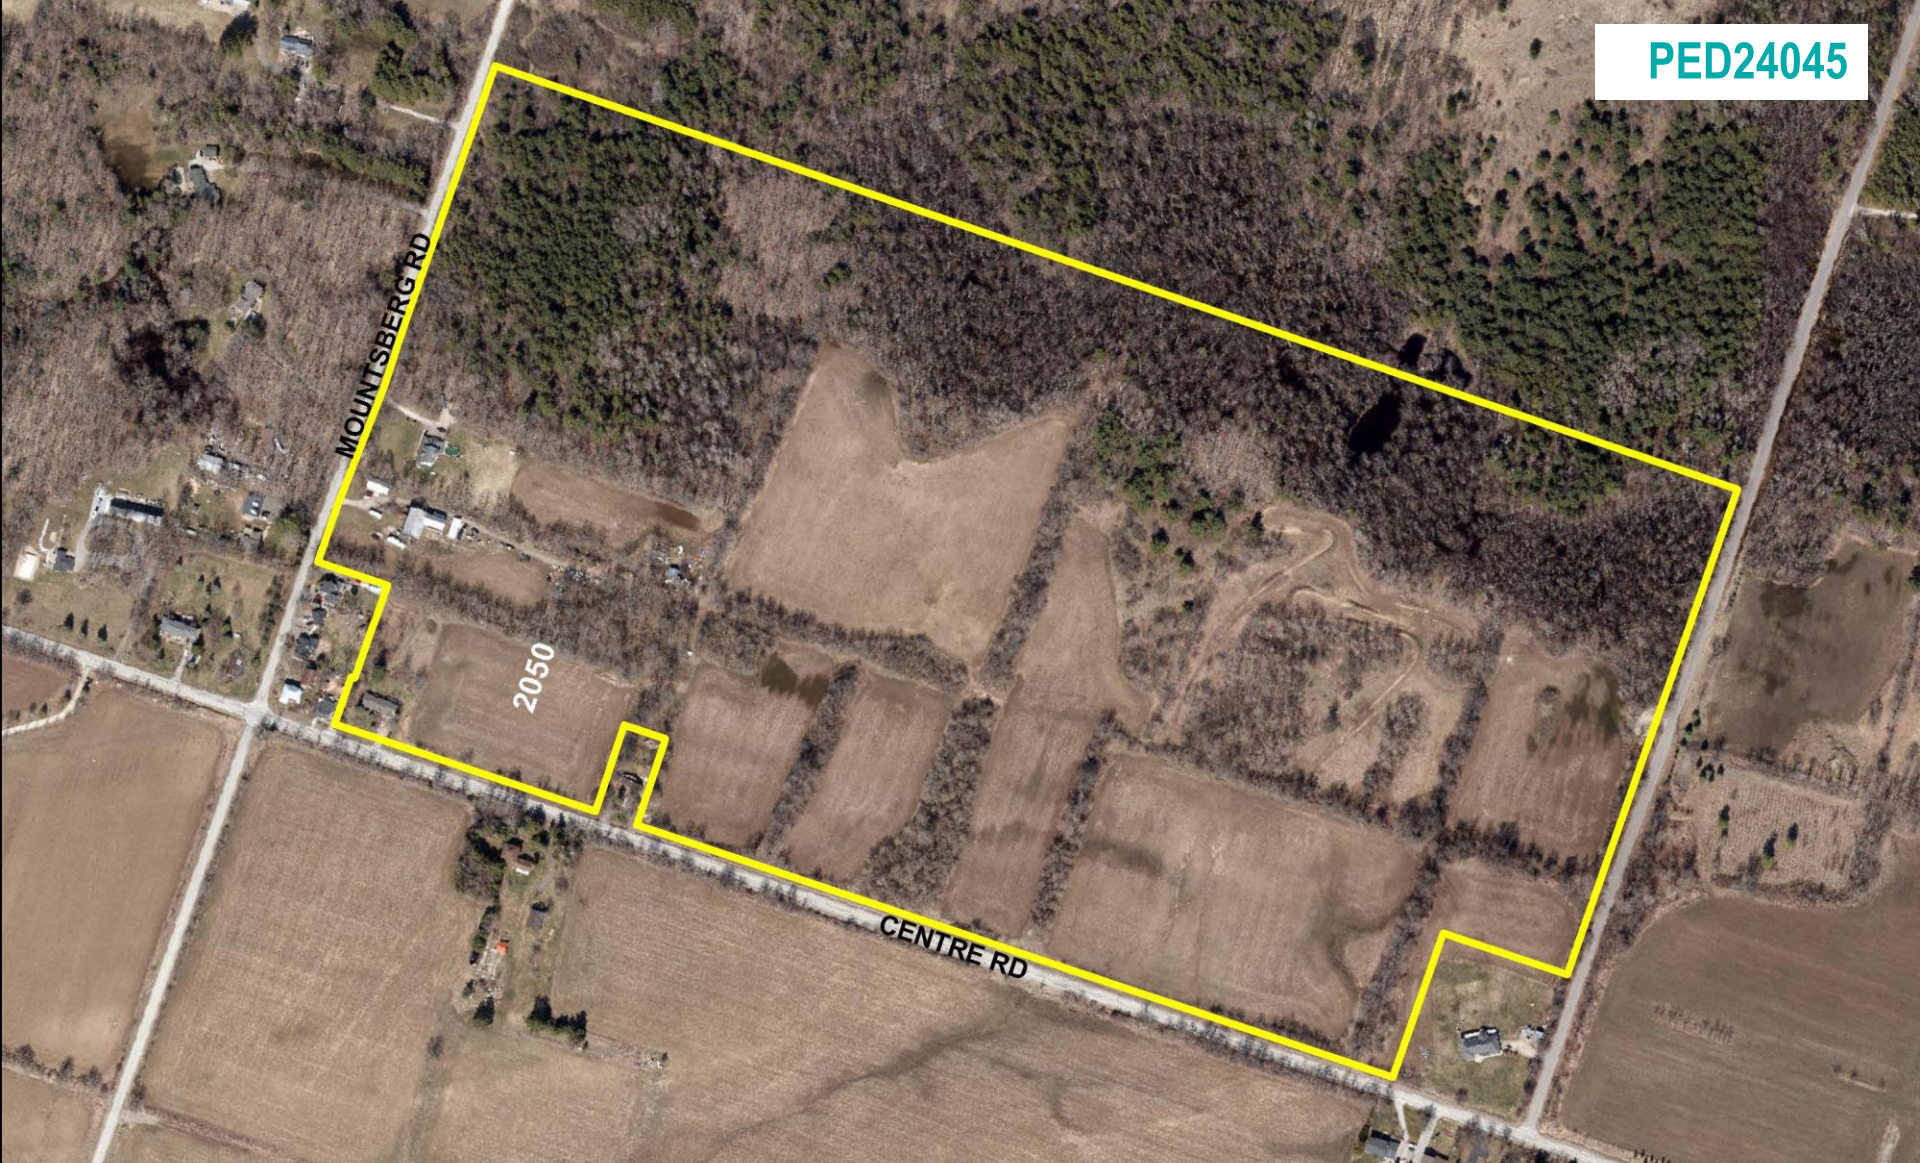


SUBJECT PROPERTY




2050 Centre Road, Flamborough



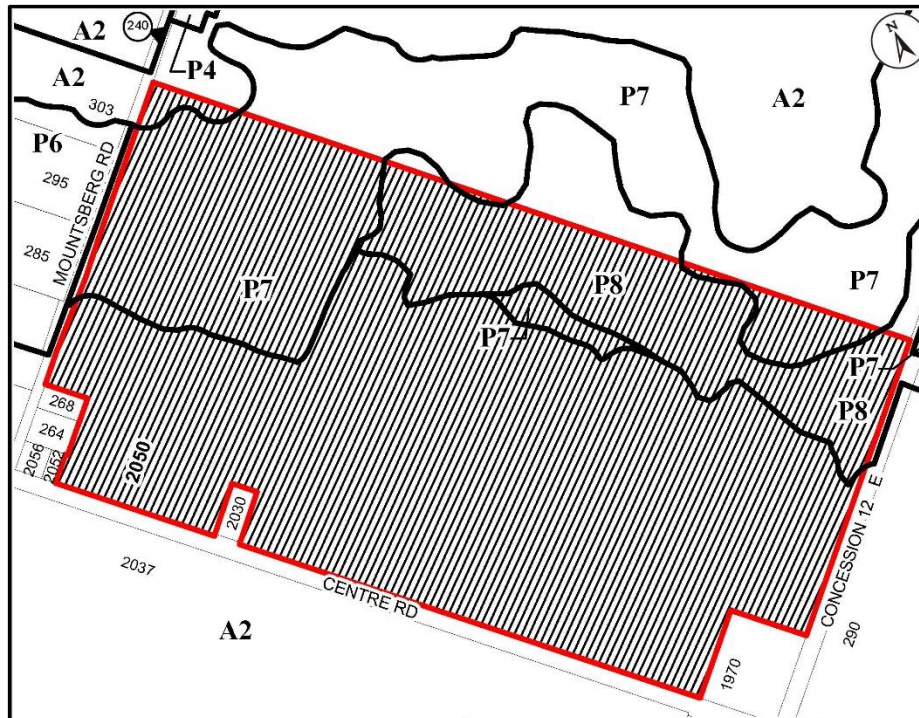

● Site Location

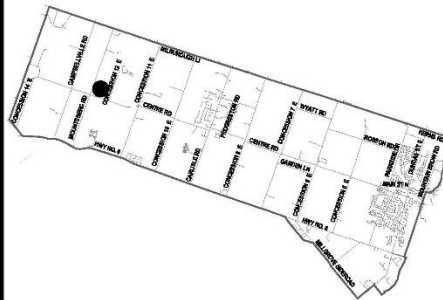

Key Map - Ward 15

Location Map



PLANNING AND ECONOMIC DEVELOPMENT DEPARTMENT

File Name/Number:
FL/B-23.73


Date:
January 31, 2024

Appendix "A"

Scale:
N.T.S

Planner/Technician:
JB/AL

Subject Property

 2050 Centre Road

PED24045

Photo 1



2050 Centre Road Subject Site



Looking South along Centre Road



Looking North along Centre Road



Hamilton

THANK YOU FOR ATTENDING

THE CITY OF HAMILTON PLANNING COMMITTEE