


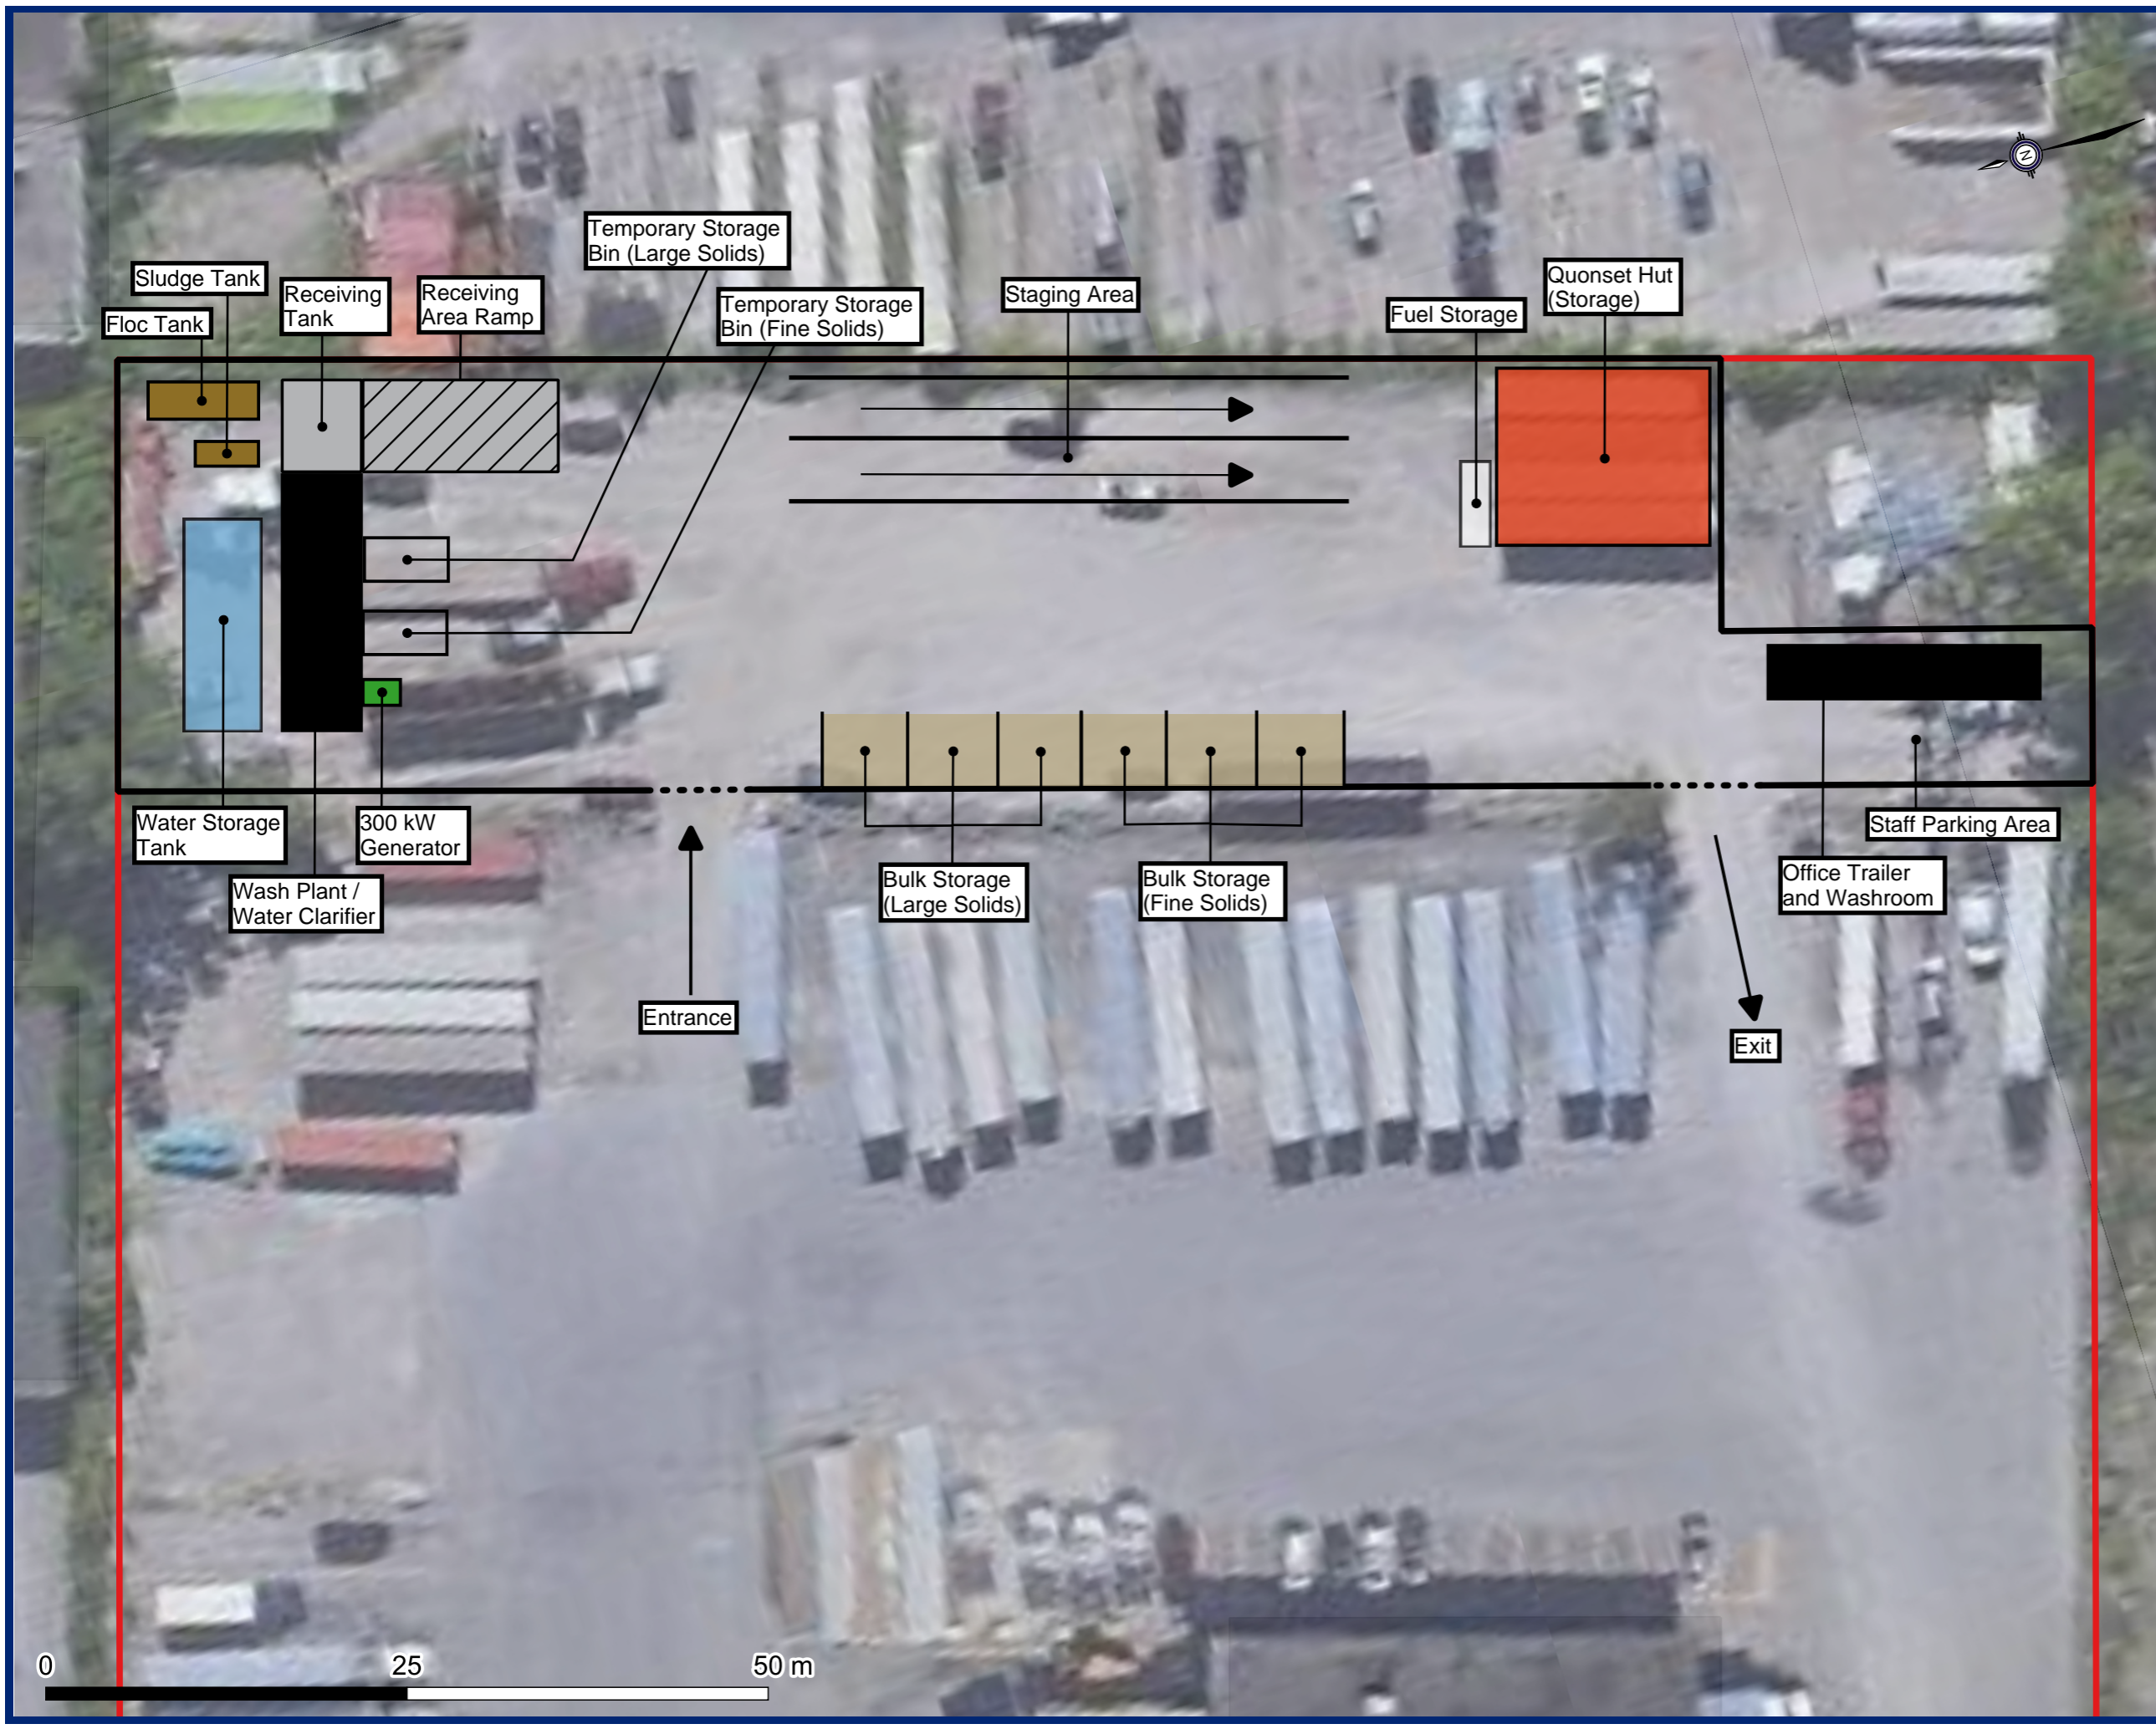


# Re-Source Disposal Inc.

Plan of Development  
354 Nash Road North  
Hamilton ON

## LEGEND

-  Property Boundary
-  Fenced Area
-  Access Gates



Note: illustrations are not to scale. Please refer to Appendix C.

Figure 3  
**Operational Layout Plan**