COMMITTEE OF ADJUSTMENT



City Hall, 5th floor, 71 Main Street West, Hamilton, ON L8P 4Y5
Telephone (905) 546-2424, ext. 4221

E-mail: cofa@hamilton.ca

NOTICE OF PUBLIC HEARING Minor Variance

You are receiving this notice because you are either:

- Assessed owner of a property located within 60 metres of the subject property
- Applicant/agent on file, or
- Person likely to be interested in this application

APPLICATION	A-24:213	SUBJECT	11 Sylvia Crescent, Hamilton
NO.:		PROPERTY:	-
ZONE:	"R1" (Low Density	ZONING BY-	Zoning By-law No. 05-200 as
	Residential)	LAW:	Amended

APPLICANTS: Owner / Applicant: William Karafillis

The following variances are requested:

- 1. An accessory building shall be permitted to be located a minimum of 0.60 metres to the westerly side lot line, instead of the minimum required setback of 1.2 metres; and,
- 2. An accessory building shall be permitted to be located a minimum of 0.43 metres to the rear lot line, instead of the minimum required setback of 1.2 metres.

PURPOSE & EFFECT: So as to permit the development of an accessory building in the rear yard of the existing single detached dwelling, notwithstanding

Notes:

- 1. Please note that Section 15.1.2.1(h)(i) and the regulations applicable to a Single Detached Dwelling in an "R1" Zone, requires a minimum landscaped area of 30%. Insufficient information has been provided to establish compliance, and additional variances shall be required if compliance with Section 15.1.2.1(h)(i) is not possible. It is noted that the ground floor area of the proposed accessory building is 7.46% of the total lot coverage.
- 2. Please note that building height indicated on the elevation drawings provided, does appear to be provided from "grade" as defined in Hamilton Zoning By-law No. 05-200. Additional variances shall be required if compliance with Section 4.8(g) cannot be achieved.
- 3. Please note that should the variance(s) as requested be approved, the proposed eaves/gutters would be in compliance with Section 4.8(h), as they are indicated as projecting 0.41 metres from the building. Section 4.8(h) permits an eave or gutter of any accessory building to encroach a

A-24:213

maximum of 0.45 metres into any required yard.

This Notice must be posted by the owner of any land which contains seven or more residential units so that it is visible to all residents.

This application will be heard by the Committee as shown below:

DATE:	Tuesday, November 12, 2024
TIME:	1:20 p.m.
PLACE:	Via video link or call in (see attached sheet for details)
	City Hall Council Chambers (71 Main St. W., Hamilton)
	To be streamed (viewing only) at
	www.hamilton.ca/committeeofadjustment

For more information on this matter, including access to drawings illustrating this request and other information submitted:

- Visit <u>www.hamilton.ca/committeeofadjustment</u>
- Visit Committee of Adjustment staff at 5th floor City Hall, 71 Main St. W., Hamilton

PUBLIC INPUT

Written: If you would like to submit written comments to the Committee of Adjustment you may do so via email or hardcopy. Please see attached page for complete instructions, written comments must be received no later than noon. November 6, 2024

Orally: If you would like to speak to this item at the hearing you may do so via video link, calling in, or attending in person. Please see attached page for complete instructions, registration to participate virtually must be received no later than noon November 8, 2024

FURTHER NOTIFICATION

If you wish to be notified of future Public Hearings, if applicable, regarding A-24:213, you must submit a written request to cofa@hamilton.ca or by mailing the Committee of Adjustment, City of Hamilton, 71 Main Street West, 5th Floor, Hamilton, Ontario, L8P 4Y5.

If you wish to be provided a Notice of Decision, you must attend the Public Hearing and file a written request with the Secretary-Treasurer by emailing cofa@hamilton.ca or by mailing the Committee of Adjustment, City of Hamilton, 71 Main Street West, 5th Floor, Hamilton, Ontario, L8P 4Y5.



Subject Lands

DATED: October 24, 2024

Jamila Sheffield, Secretary-Treasurer Committee of Adjustment Information respecting this application is being collected under the authority of the Planning Act, R.S.O., 1990, c. P. 13. All comments and opinions submitted to the City of Hamilton on this matter, including the name, address, and contact information of persons submitting comments and/or opinions, will become part of the public record and will be made available to the Applicant and the general public, and may include posting electronic versions.



COMMITTEE OF ADJUSTMENT

City Hall, 5^{th} floor, 71 Main Street West, Hamilton, ON L8P 4Y5 Telephone (905) 546-2424, ext. 4221

E-mail: cofa@hamilton.ca

PARTICIPATION PROCEDURES

Written Submissions

Members of the public who would like to participate in a Committee of Adjustment meeting are able to provide comments in writing advance of the meeting. Comments can be submitted by emailing cofa@hamilton.ca or by mailing the Committee of Adjustment, City of Hamilton, 71 Main Street West, 5th Floor, Hamilton, Ontario, L8P 4Y5. Comments must be received by noon on the date listed on the Notice of Public Hearing.

Comments are available the Friday prior to the Hearing and are available on our website: www.hamilton.ca/committeeofadjustment

Oral Submissions

Members of the public are also able to provide oral comments regarding Committee of Adjustment Hearing items by participating Virtually through Webex via computer or phone or by attending the Hearing In-person. Participation Virtually requires pre-registration in advance. Please contact staff for instructions if you wish to make a presentation containing visual materials.

1. Virtual Oral Submissions

Interested members of the public, agents, and owners **must register by noon on the day listed on the Notice of Public Hearing to** participate Virtually.

To register to participate Virtually by Webex either via computer or phone, please contact Committee of Adjustment staff by email cofa@hamilton.ca. The following information is required to register: Committee of Adjustment file number, hearing date, name and mailing address of each person wishing to speak, if participation will be by phone or video, and if applicable the phone number they will be using to call in.


A separate registration for each person wishing to speak is required. Upon registering for a meeting, members of the public will be emailed a link for the Webex meeting one business day before the Hearing. Only those registered will be called upon to speak.

2. In person Oral Submissions

Interested members of the public, agents, and owners who wish to participate in person may attend Council Chambers on the date and time listed on the Notice of Public Hearing. Please note, you will be required to provide your name and address for the record. It is advised that you arrive **no less than 10 minutes** before the time of the Public Hearing as noted on the Notice of Public Hearing.

We hope this is of assistance and if you need clarification or have any questions, please email cofa@hamilton.ca.


Please note: Webex (video) participation requires either a compatible computer or smartphone and an application (app/program) must be downloaded by the interested party in order to participate. It is the interested party's responsibility to ensure that their device is compatible and operating correctly prior to the Hearing.

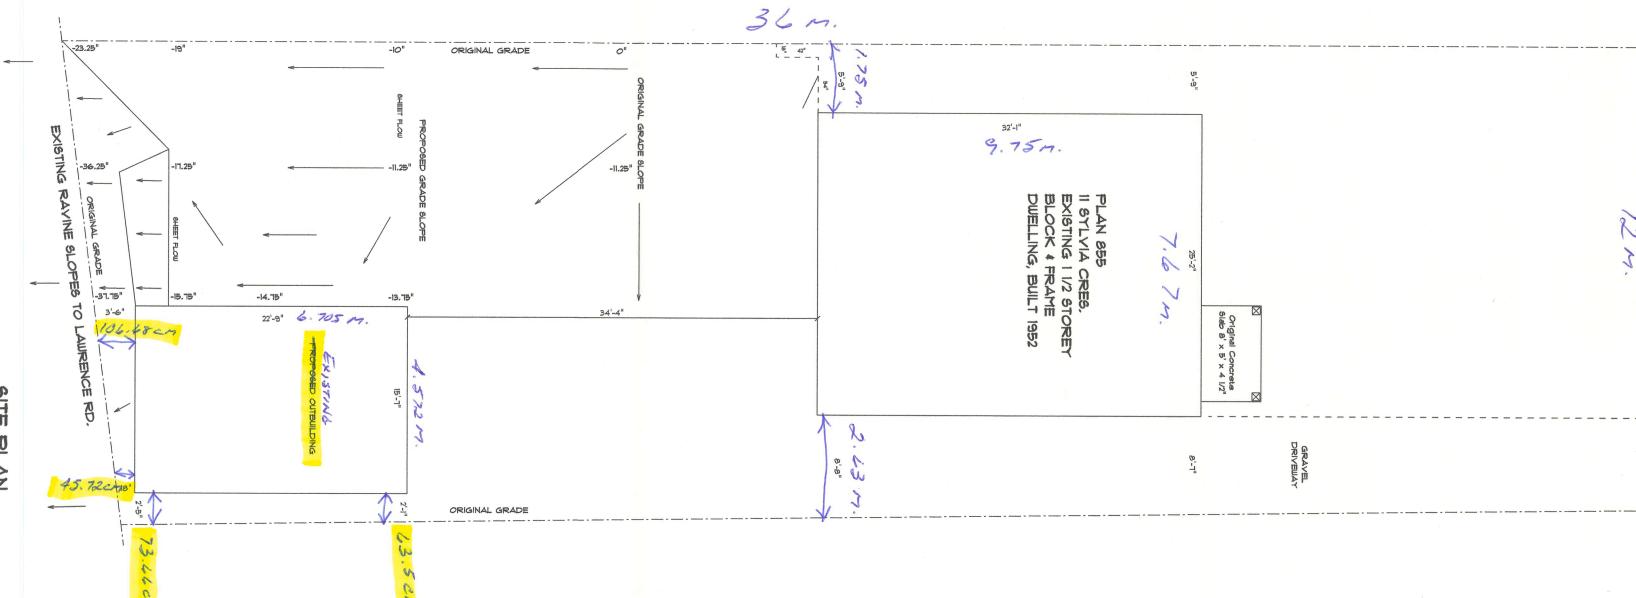

SITE PLAN

Drawing 1/3

BILL KARAFILLIS II SYLVIA CRES., HAMILTON 4/23/2024
BILL KARAFILLIS GUARANTEES THESE PROJECTS FOR 7 YEARS.

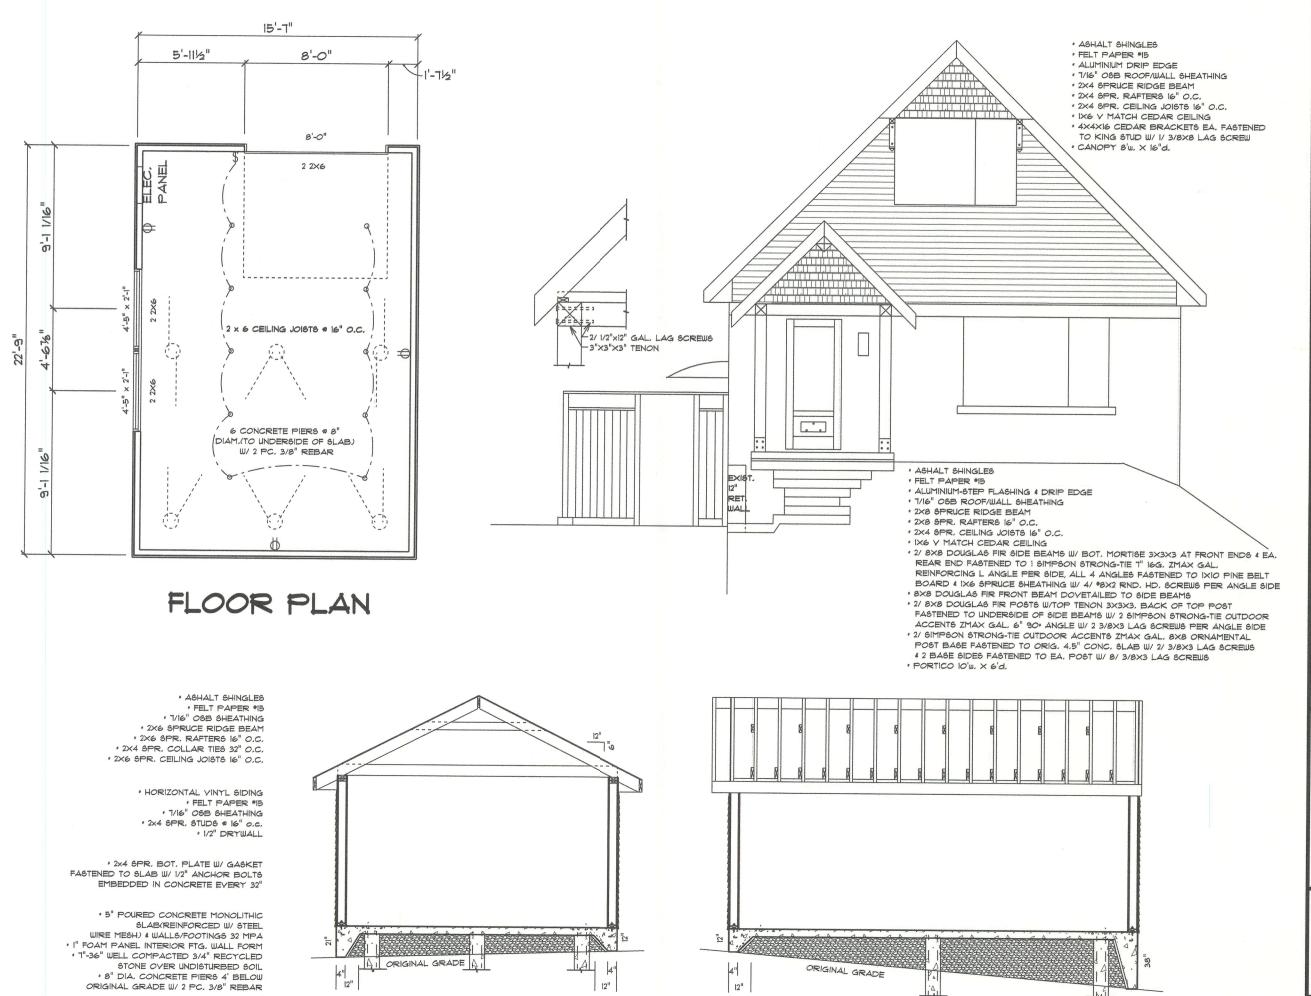

CROSS SECTIONS

LEFT CROSS SECTION

FRONT CROSS SECTION

ALL DIMENSIONS AND INFORMATION SHOWN ON THESE DRAWINGS MUST BE CHECKED AND VERIFIED ON SITE AND ANY DISCREPANCIES REPORTED TO BILL KARAFILLIS PRIOR TO CONSTRUCTION AND FABRICATION OF ITS COMPONENTS, SHOULD EXISTING CONDITIONS OR SERVICES BE FOUND TO VARY FROM THAT INDICATED ON THE DRAWINGS, BILL KARAFILLIS MUST BE NOTIFIED IMMEDIATELY.

FEATURES OF CONSTRUCTION NOT FULLY SHOWN ARE ASSUMED TO BE THE SAME CHARACTER AS THOSE NOTED FOR SIMILAR CONDITIONS, UNLESS SPECIFICALLY NOTED OTHERWISE ON THE DRAWINGS, NO PROVISION HAS BEEN MADE IN THE DESIGN FOR CONDITIONS OCCURRING DURING CONSTRUCTION.

USE LATEST REVISED DRAWINGS. DO NOT SCALE DRAWINGS.

THESE DRAWINGS ARE THE PROPERTY OF BILL KARAFILLIS AND ARE INTENDED AND SUITABLE FOR USE ONLY BY BILL KARAFILLIS, THESE DRAWINGS MAY NOT BE USED, COPIED OR REPRODUCED WITHOUT THE PERMISSION OF BILL KARAFILLIS,

No.	DATE	REMARKS
	·	

Drawn by:

BILL KARAFILLIS 11 Sylvia Cres., Hamilton 905 537 1873 billyk@cogeco.ca

PROJECT

OUTBUILDING for

Bill Karafillie 11 Sylvia Cres. Hamilton, ON

DRAWING

DATE


FLOOR PLAN & CROSS SECTIONS

3/16" = 1'- 0"

2/3

DRAWING NO.

Apr. 23/2024

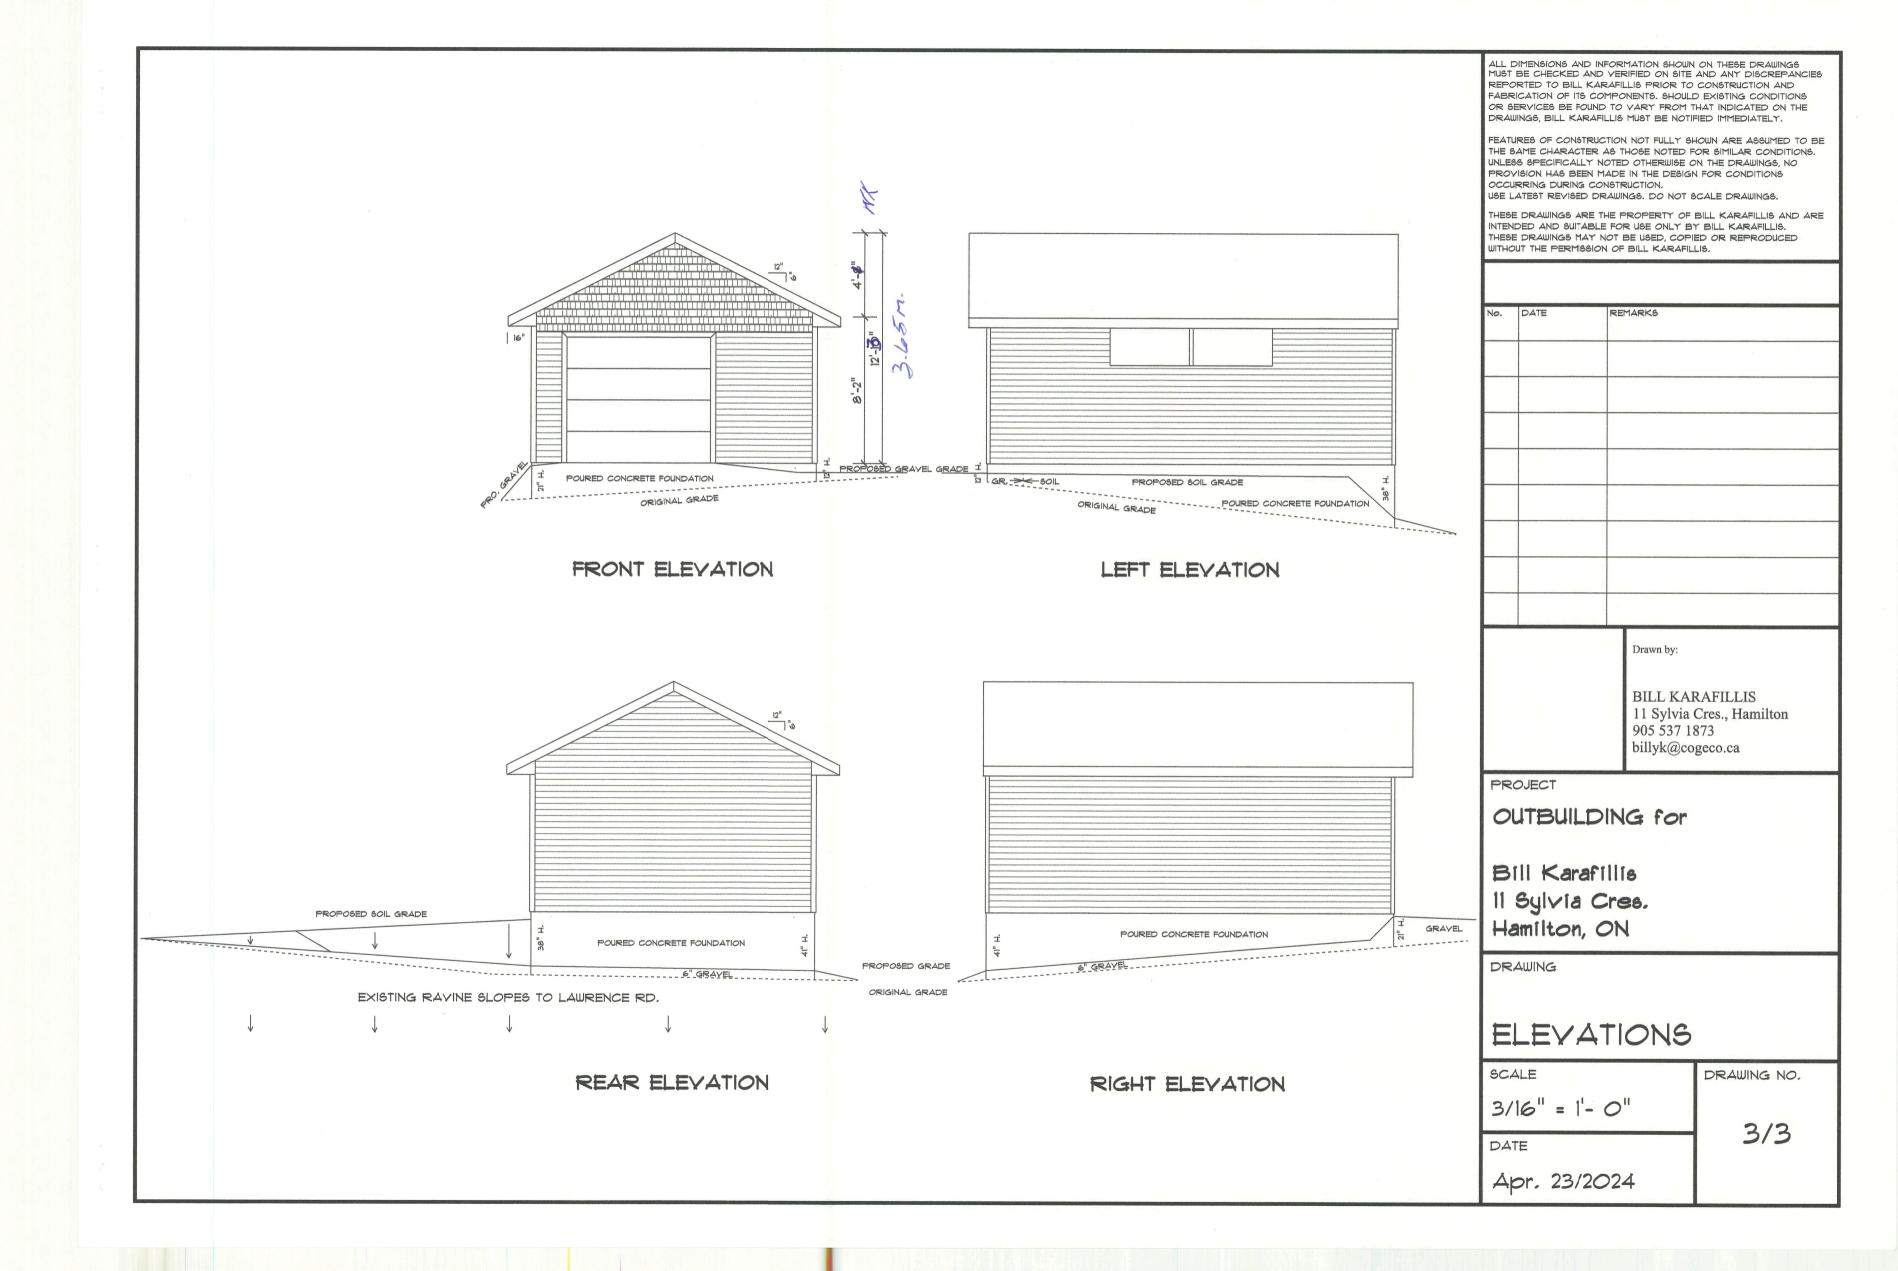



Committee of Adjustment City Hall, 5th Floor, 71 Main St. W., Hamilton, ON L8P4Y5

Phone: (905) 546-2424 ext. 4221

Email: cofa@hamilton.ca

APPLICATION FOR A MINOR VARIANCE/PERMISSION

UNDER SECTION 45 OF THE PLANNING ACT

1. APPLICANT INFORMATION

	ı				
1		NAME			
	jistered ners(s)	WILLIAM KARAFILLIS			
		KARAFILLIS			
App	olicant(s)	SAME			Phone:
		SAME			E-mail:
	ent or				Phone:
Soli	icitor				E-mail:
1.2 F	Primary contact		☐ Applicar	nt	☑ Owner ☐ Agent/Solicitor
1.3 \$	Sign should be se	ent to	☐ Applicar	nt	☑ Owner ☐ AgentSolicitor
1.4 F	Request for digita	al copy of sign	☑ Yes*	□ No	
١	lf YES, provide e	mail address where sig	n is to be se	nt _	
1.5 A	All corresponden	ce may be sent by emai	il	☑ Yes*	□ No
((if applicable). Or	nail must be included for nly one email address s s not guarantee all corr	ubmitted wil	I result in the	AND the Applicant/Agent voiding of this service.
1.6 F	Payment type		☑ In perso		☐ Credit over phone*
				*Must pro	ovide number above

2. LOCATION OF SUBJECT LAND

2.1 Complete the applicable sections:

Municipal Address	1154641	Cas HAMILTON	
Assessment Roll Number			
Former Municipality			
Lot		Concession	
Registered Plan Number	855	Lot(s)	
Reference Plan Number (s)		Part(s)	

2.2	Are there a	ny easements	or restrictive	covenants	affecting the	subject l	land?
-----	-------------	--------------	----------------	-----------	---------------	-----------	-------

☐ Yes ☑ No

If YES, describe the easement or covenant and its effect:

3. PURPOSE OF THE APPLICATION

Additional sheets can be submitted if there is not sufficient room to answer the following questions. Additional sheets must be clearly labelled

All dimensions in the application form are to be provided in metric units (millimetres, metres, hectares, etc.)

3.1 Nature and extent of relief applied for:

EXISTING OUTBUILDING IN REAR YARD SIDEYARD TREARYARD SETBACK

☐ Second Dwelling Unit

☐ Reconstruction of Existing Dwelling

3.2 Why it is not possible to comply with the provisions of the By-law?

EXISTING SETBACKS ARE LESS THEN PRESENTLY REQUIRED

3.3 Is this an application 45(2) of the Planning Act.

□ Vac

☑ No

If yes, please provide an explanation:

4. DESCRIPTION OF SUBJECT LAND AND SERVICING INFORMATION

4.1 Dimensions of Subject Lands:

Lot Frontage	Lot Depth	Lot Area	Width of Street
12.192 1.	36 m.	432 BO.M.	

Existing:				
Type of Structure	Front Yard Setback	Rear Yard Setback	Side Yard Setbacks	Date of Construction
BUTBUILDING		45.72 cm	63.50	7/22
Proposed:				
Type of Structure	Front Yard Setback	Rear Yard Setback	Side Yard Setbacks	Date of Construction
sheets if neces			for the subject lands (
Existing: Type of Structure	Ground Floor Area	Gross Floor Area	Number of Storeys	Height
	Ground Floor Area 32.25歳のハ		Number of Storeys	Height
Type of Structure	 		Number of Storeys	Height
Type of Structure Outsumbed G 1 5 STOREY House	 		Number of Storeys Number of Storeys	Height 3.73
Type of Structure Structure Structure Structure Structure Structure Proposed:	32.75 sq.14			>2 3.73
Type of Structure OUTSUE STOKEY HOUSE Proposed:	32.75 sq.14			>2 3.73
Type of Structure Proposed: Type of Structure 4.4 Type of water publicly ow	32.75 sq.14	Gross Floor Area priate box) priate box) priate water system		Height water body

4.6	Type of sewage disposal proposed: (check appropriate box)
	 □ publicly owned and operated sanitary sewage □ system privately owned and operated individual □ septic system other means (specify)
4.7	Type of access: (check appropriate box) ☐ provincial highway ☐ municipal road, seasonally maintained ☐ municipal road, maintained all year ☐ municipal road, maintained all year
4.8	Proposed use(s) of the subject property (single detached dwelling duplex, retail, factory etc.):
4.9	Existing uses of abutting properties (single detached dwelling duplex, retail, factory etc.): SINGLE DETACHED DWELLING HISTORY OF THE SUBJECT LAND
7	HISTORY OF THE SUBJECT LAND
7.1	Date of acquisition of subject lands:
7.2	Previous use(s) of the subject property: (single detached dwelling duplex, retail, factory etc)
7.3	Existing use(s) of the subject property: (single detached dwelling duplex, retail, factory etc)
7.4	Length of time the existing uses of the subject property have continued:
75	What is the existing official plan designation of the subject land?
7.0	
	Rural Hamilton Official Plan designation (if applicable):
	Rural Settlement Area:
	Urban Hamilton Official Plan designation (if applicable)
	Please provide an explanation of how the application conforms with the Official Plan.
7.6	What is the existing zoning of the subject land?
7.8	Has the owner previously applied for relief in respect of the subject property? (Zoning By-lawAmendment or Minor Variance) ☐ Yes ☑ No
	If yes, please provide the file number:

	☐ Yes	No	
If yes, please provide	the file number:	Maria de la companya	
ADDITIONAL INFOR	MATION		
	Inita Eviating:		
Number of Dwelling L	mils Existing.		

11 COMPLETE APPLICATION REQUIREMENTS 11.1 All Applications Application Fee Site Sketch ☐ Complete Application form Signatures Sheet Other Information Deemed Necessary Cover Letter/Planning Justification Report ☐ Authorization from Council or Director of Planning and Chief Planner to submit application for Minor Variance ☐ Minimum Distance Separation Formulae (data sheet available upon request) Hydrogeological Assessment Septic Assessment Archeological Assessment ☐ Noise Study ☐ Parking Study