

NOTICE OF PUBLIC HEARING
Minor Variance

You are receiving this notice because you are either:

- Assessed owner of a property located within 60 metres of the subject property
- Applicant/agent on file, or
- Person likely to be interested in this application

APPLICATION NO.:	A-25:029	SUBJECT PROPERTY:	105 Kenesky Drive, Flamborough
ZONE:	R4-6 (Urban Residential (Semi-Detached & Link))	ZONING BY-LAW:	Flamborough Zoning By-law 90-145-Z, as Amended 14-099

APPLICANTS: Owner: Shivang Raichura
Applicant: Shivang Tarika

The following variances are requested:

1. A minimum parking space length of 5.5 meters shall be provided instead of the minimum required length of 5.8 meters.
2. Tandem parking shall be permitted for the parking spaces required for a Semi-Detached Dwelling and Secondary Dwelling Units.

PURPOSE & EFFECT: To permit the construction of a Secondary Dwelling Unit within an existing Semi-Detached Dwelling.

This Notice must be posted by the owner of any land which contains seven or more residential units so that it is visible to all residents.

This application will be heard by the Committee as shown below:

DATE:	Thursday, March 27, 2025
TIME:	2:55 p.m.
PLACE:	Via video link or call in (see attached sheet for details)
	City Hall Council Chambers (71 Main St. W., Hamilton)
	To be streamed (viewing only) at www.hamilton.ca/committeeofadjustment

A-25:029

For more information on this matter, including access to drawings illustrating this request and other information submitted:

- Visit www.hamilton.ca/committeeofadjustment
- Visit Committee of Adjustment staff at 5th floor City Hall, 71 Main St. W., Hamilton

PUBLIC INPUT


Written: If you would like to submit written comments to the Committee of Adjustment you may do so via email or hardcopy. Please see attached page for complete instructions, written comments must be received no later than noon March 25, 2025

Orally: If you would like to speak to this item at the hearing you may do so via video link, calling in, or attending in person. Please see attached page for complete instructions, registration to participate virtually must be received no later than noon March 26, 2025

FURTHER NOTIFICATION

If you wish to be notified of future Public Hearings, if applicable, regarding A-25:029, you must submit a written request to cofa@hamilton.ca or by mailing the Committee of Adjustment, City of Hamilton, 71 Main Street West, 5th Floor, Hamilton, Ontario, L8P 4Y5.

If you wish to be provided a Notice of Decision, you must attend the Public Hearing and file a written request with the Secretary-Treasurer by emailing cofa@hamilton.ca or by mailing the Committee of Adjustment, City of Hamilton, 71 Main Street West, 5th Floor, Hamilton, Ontario, L8P 4Y5.

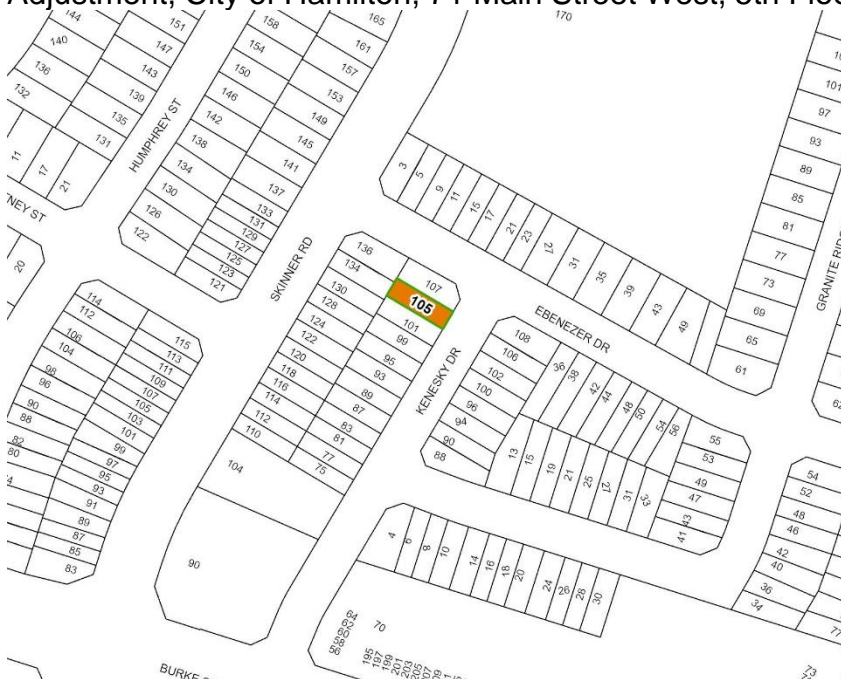

Subject Lands

DATED: March 10, 2025

Jamila Sheffield,
Secretary-Treasurer
Committee of Adjustment

Information respecting this application is being collected under the authority of the Planning Act, R.S.O., 1990, c. P. 13. All comments and opinions submitted to the City of Hamilton on this matter, including the name, address, and contact information of persons submitting comments and/or opinions, will become part of the public record and will be made available to the Applicant and the general public, and may include posting electronic versions.



Hamilton

COMMITTEE OF ADJUSTMENT

City Hall, 5th floor, 71 Main Street West, Hamilton, ON L8P 4Y5

Telephone (905) 546-2424, ext. 4221

E-mail: cofa@hamilton.ca

PARTICIPATION PROCEDURES

Written Submissions

Members of the public who would like to participate in a Committee of Adjustment meeting are able to provide comments in writing advance of the meeting. Comments can be submitted by emailing cofa@hamilton.ca or by mailing the Committee of Adjustment, City of Hamilton, 71 Main Street West, 5th Floor, Hamilton, Ontario, L8P 4Y5. **Comments must be received by noon on the date listed on the Notice of Public Hearing.**

Comments are available the Tuesday prior to the Hearing and are available on our website: www.hamilton.ca/committeeofadjustment

Oral Submissions

Members of the public are also able to provide oral comments regarding Committee of Adjustment Hearing items by participating Virtually through Webex via computer or phone or by attending the Hearing In-person. Participation Virtually requires pre-registration in advance. Please contact staff for instructions if you wish to make a presentation containing visual materials.

1. Virtual Oral Submissions

Interested members of the public, agents, and owners **must register by noon on the day listed on the Notice of Public Hearing** to participate Virtually.

To register to participate Virtually by Webex either via computer or phone, please contact Committee of Adjustment staff by email cofa@hamilton.ca. The following information is required to register: Committee of Adjustment file number, hearing date, name and mailing address of each person wishing to speak, if participation will be by phone or video, and if applicable the phone number they will be using to call in.


A separate registration for each person wishing to speak is required. Upon registering for a meeting, members of the public will be emailed a link for the Webex meeting one business day before the Hearing. Only those registered will be called upon to speak.


2. In person Oral Submissions

Interested members of the public, agents, and owners who wish to participate in person may attend Council Chambers on the date and time listed on the Notice of Public Hearing. Please note, you will be required to provide your name and address for the record. It is advised that you arrive **no less than 10 minutes** before the time of the Public Hearing as noted on the Notice of Public Hearing.

We hope this is of assistance and if you need clarification or have any questions, please email cofa@hamilton.ca.

Please note: Webex (video) participation requires either a compatible computer or smartphone and an application (app/program) must be downloaded by the interested party in order to participate. It is the interested party's responsibility to ensure that their device is compatible and operating correctly prior to the Hearing.

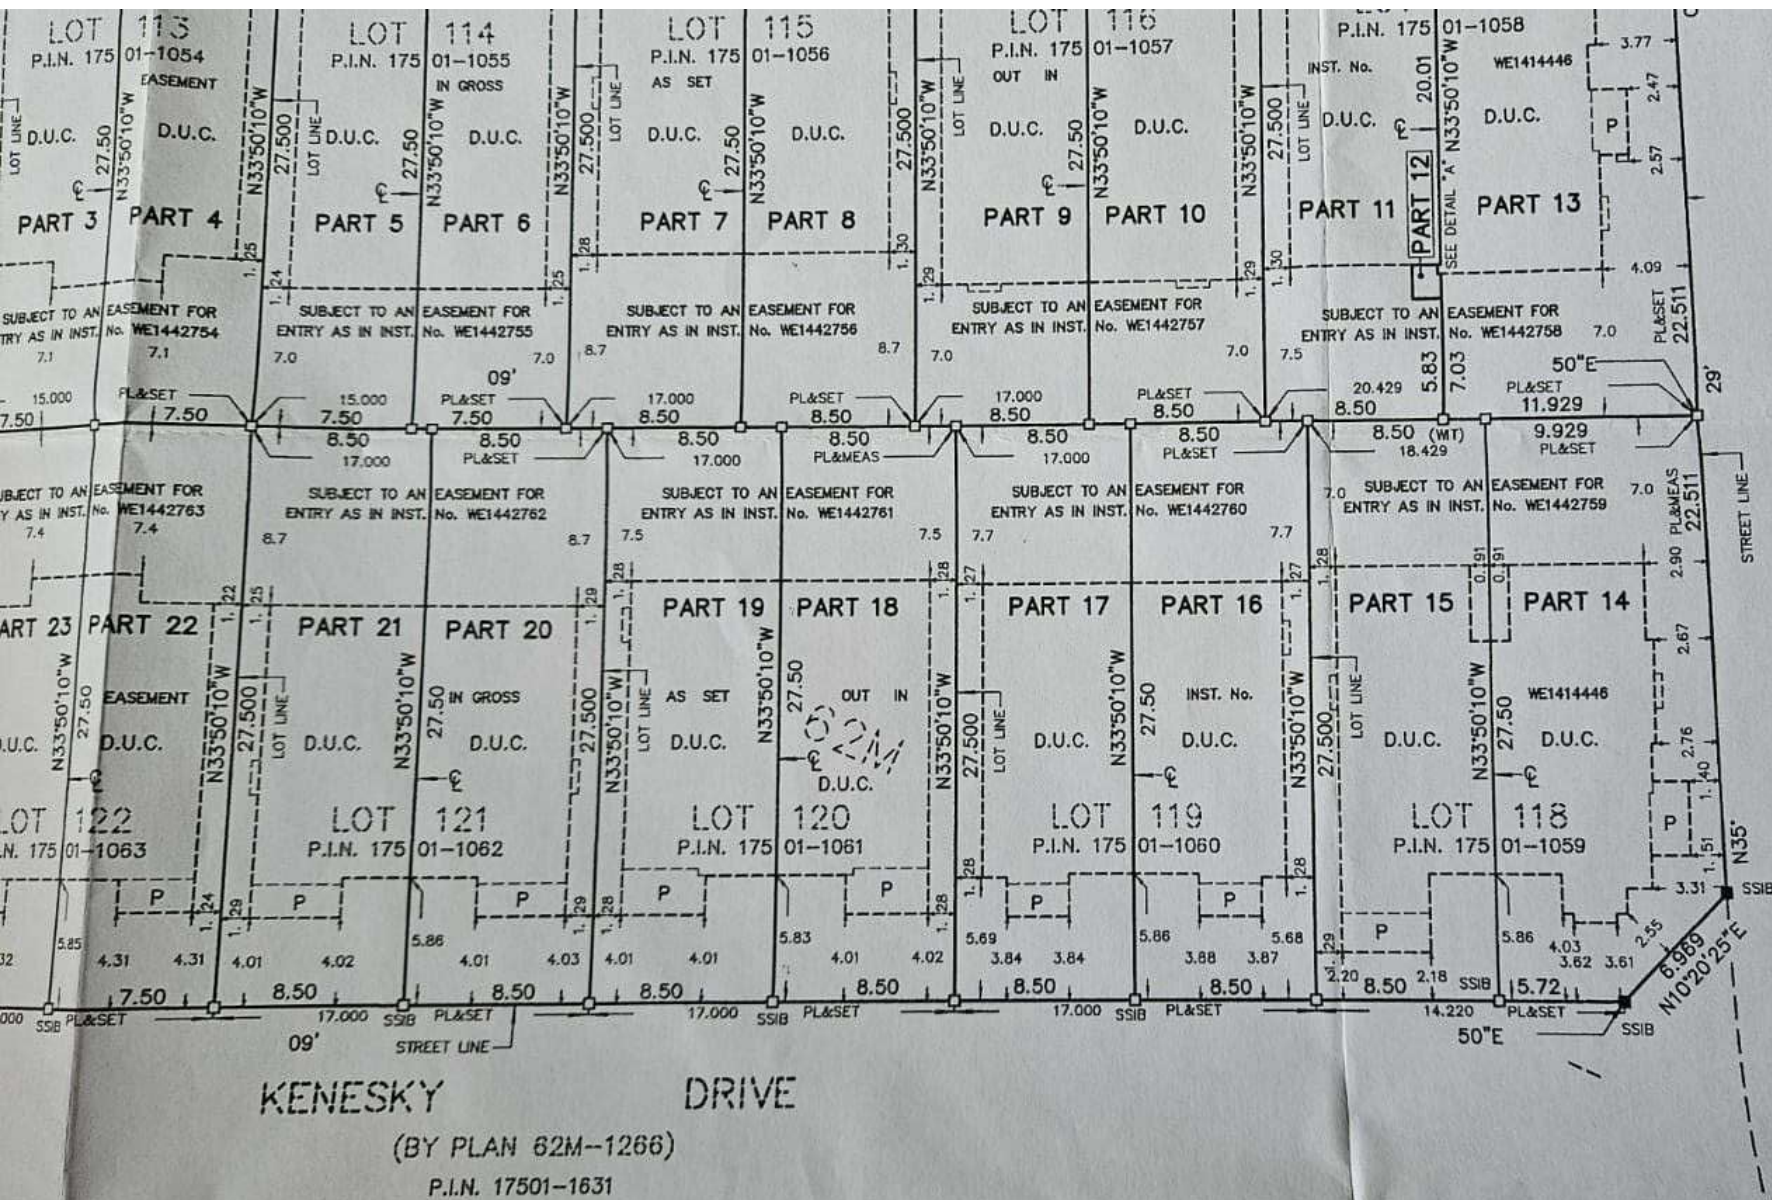

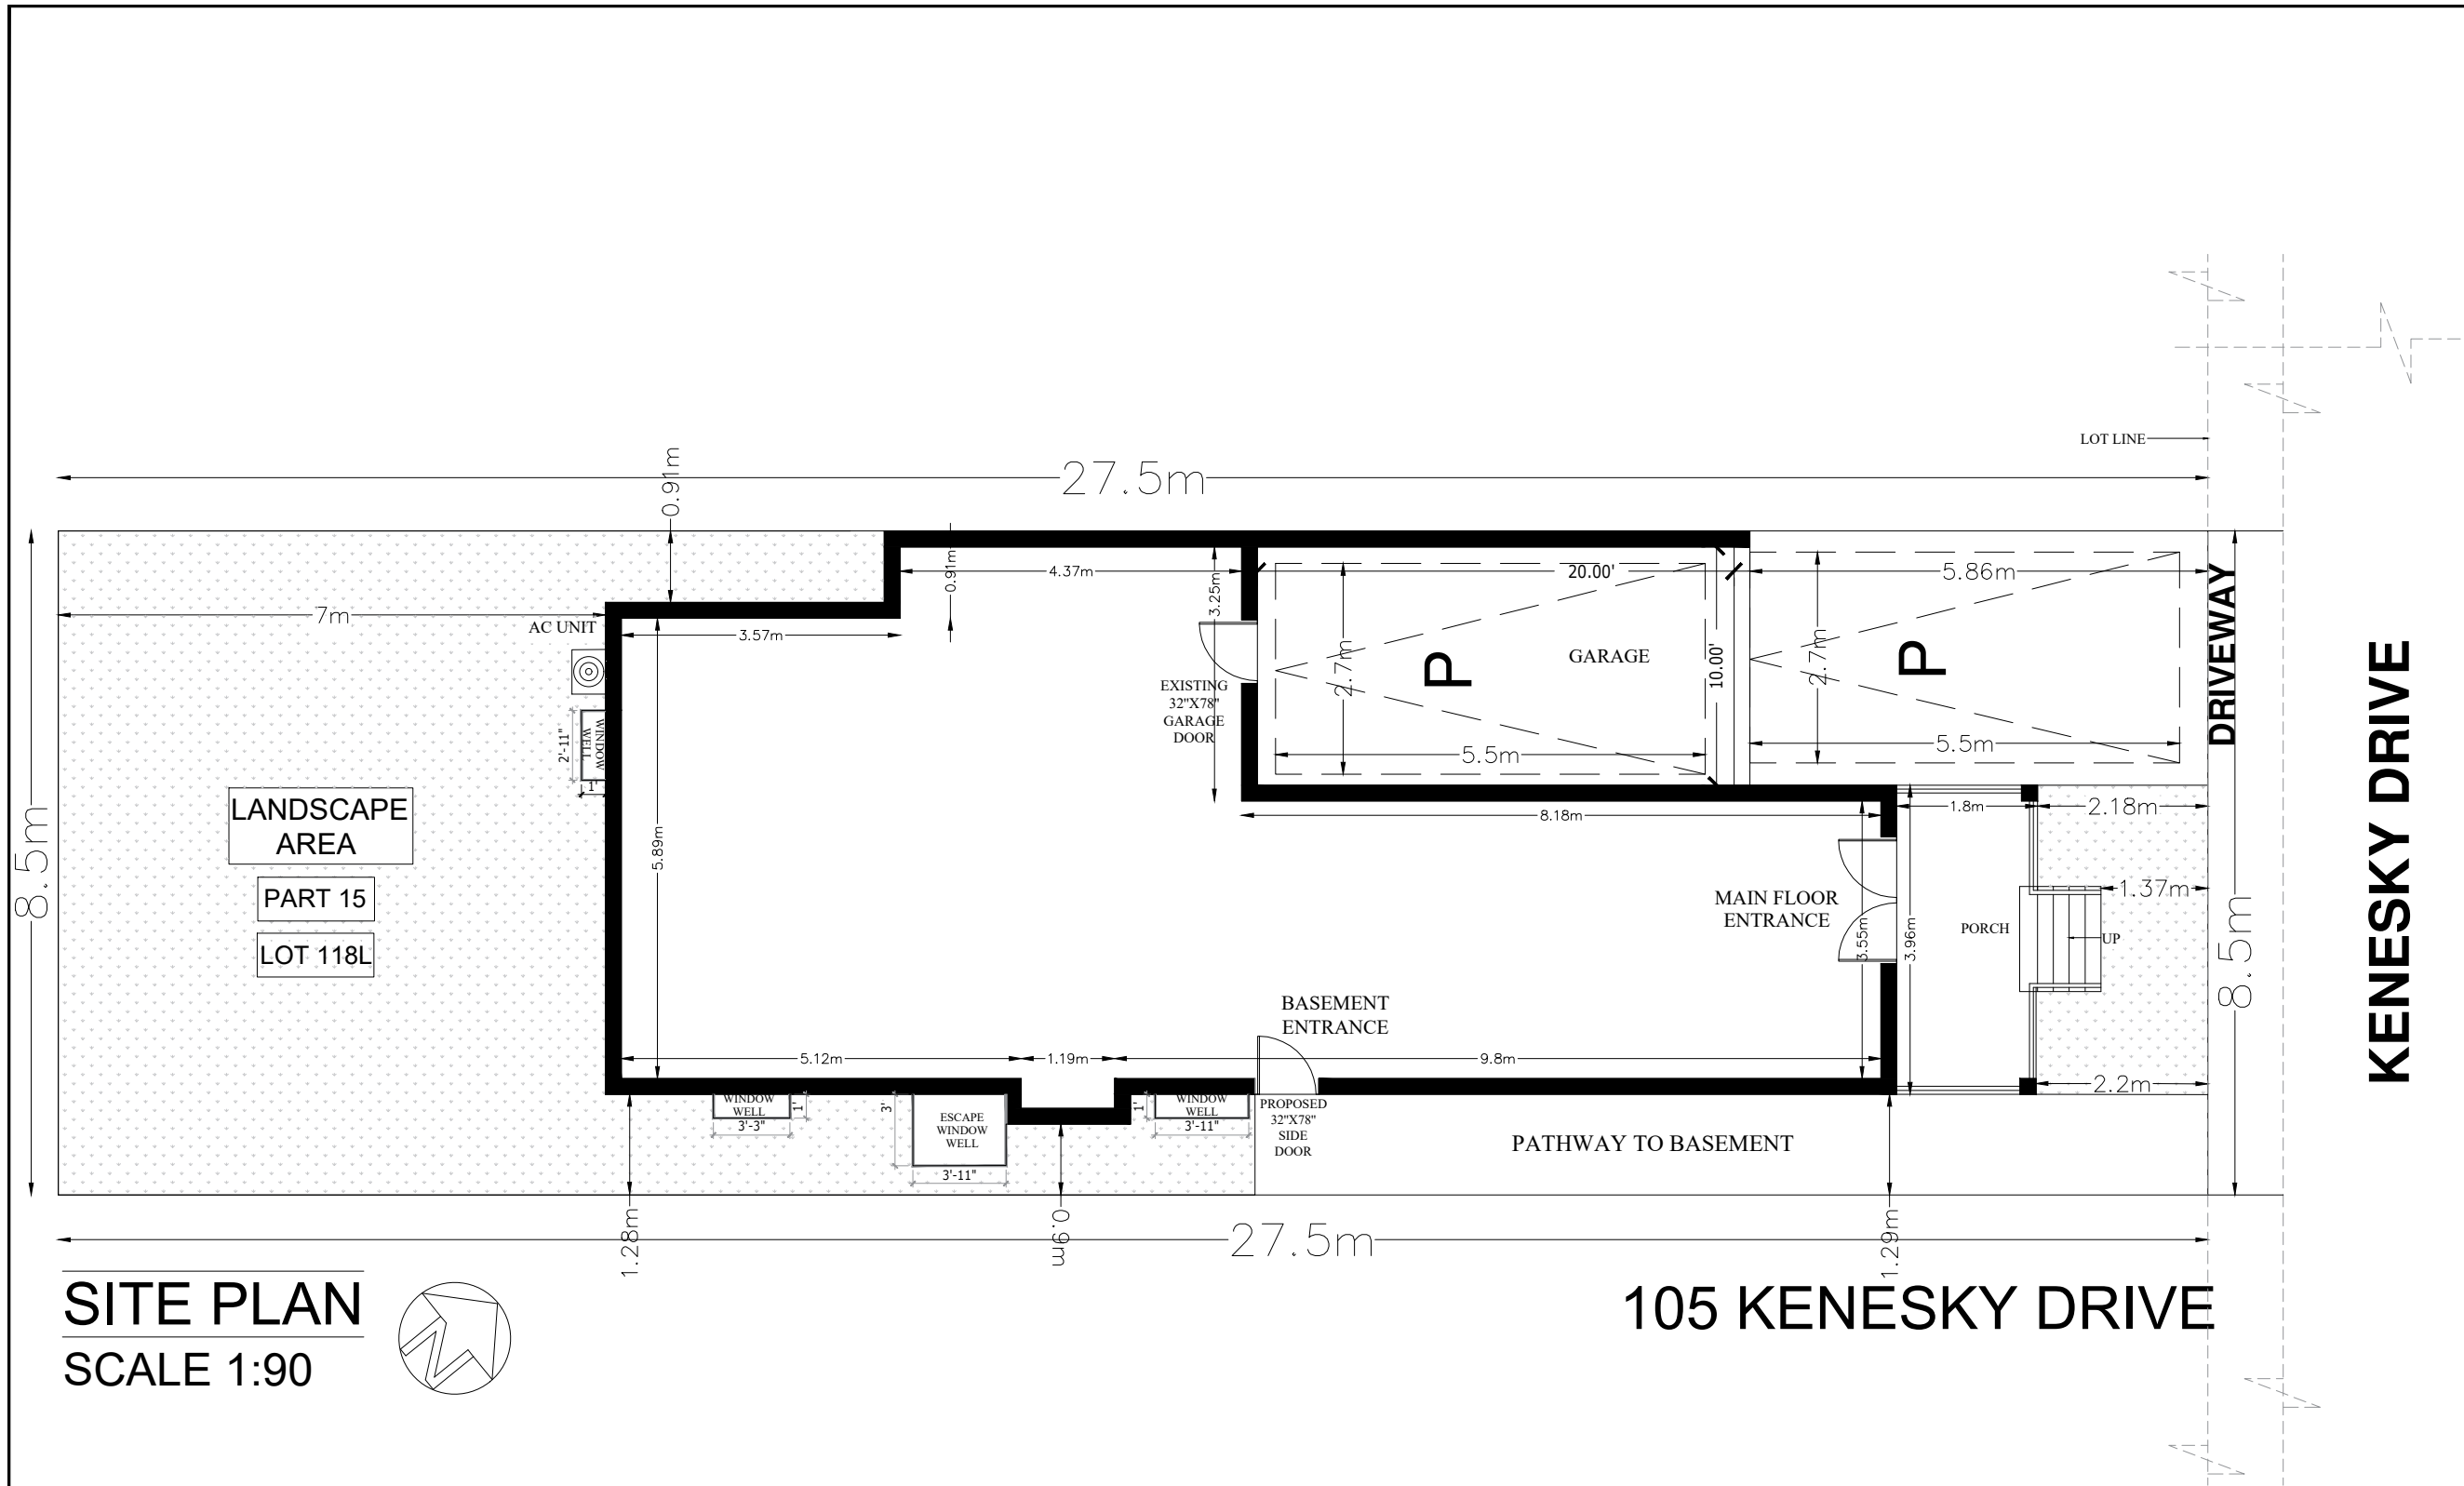

SITE PLAN
SCALE 1:90



KENESKY DRIVE

105 KENESKY DRIVE

GENERAL NOTES		
DO NOT SCALE DRAWINGS PROPERTY RIGHTS RETAINED BY: BG CONSTRUCTION DESIGN ANY REPRODUCTION IN WHOLE OR IN PART UNDER THE RULES AND BY-LAWS OF THE CORPORATION IS STRICTLY FORBIDEN. ANY REPRODUCTIONS MUST BE ALL DRAWINGS ARE IN METRIC SCALE		
SCOPE OF WORK		
THE UNDERSIGNED HAS REVIEWED AND TAKES RESPONSIBILITY FOR THIS DESIGN, AND HAS THE QUALIFICATIONS AND MEETS THE REQUIREMENTS SET OUT IN THE ONTARIO BUILDING CODE TO BE A DESIGNER.		
QUALIFICATION INFORMATION REQUIRED UNLESS DESIGN IS EXEMPT UNDER DIV. C-3.2.5.1 OF THE BUILDING CODE		
SHIVANG TARIKA	106440	
NAME	SIGNATURE	BCIN
	SHIVANG TARIKA	
NO	REVISION / ISSUE	DATE
SITE PLAN		
CITY : HAMILTON		
105 KENESKY DRIVE		
EXISTING DWELLING		
PROJECT	SHEET	
JAN 2025	A1	
SCALE 1:90		



Hamilton

Committee of Adjustment

City Hall, 5th Floor,
71 Main St. W.,
Hamilton, ON L8P4Y5

Phone: (905) 546-2424 ext. 4221

Email: cofa@hamilton.ca

APPLICATION FOR A MINOR VARIANCE/PERMISSION

UNDER SECTION 45 OF THE *PLANNING ACT*

1. APPLICANT INFORMATION

	NAME	MAILING ADDRESS	
Registered Owners(s)			
Applicant(s)			
Agent or Solicitor			E-mail:

1.2 Primary contact

Applicant
Owner
Agent/Solicitor

1.3 Sign should be sent to

Applicant
Owner
Agent/Solicitor

1.4 Request for digital copy of sign

Yes* No

If YES, provide email address where sign is to be sent

1.5 All correspondence may be sent by email

Yes* No

If Yes, a valid email must be included for the registered owner(s) AND the Applicant/Agent (if applicable). Only one email address submitted will result in the voiding of this service. This request does not guarantee all correspondence will be sent by email.

1.6 Payment type

In person
Cheque
Credit over phone*

*Must provide number above

2. LOCATION OF SUBJECT LAND

2.1 Complete the applicable sections:

Municipal Address			
Assessment Roll Number			
Former Municipality			
Lot		Concession	
Registered Plan Number		Lot(s)	
Reference Plan Number (s)		Part(s)	

2.2 Are there any easements or restrictive covenants affecting the subject land?

Yes No

If YES, describe the easement or covenant and its effect:

3. PURPOSE OF THE APPLICATION

Additional sheets can be submitted if there is not sufficient room to answer the following questions. Additional sheets must be clearly labelled

All dimensions in the application form are to be provided in metric units (millimetres, metres, hectares, etc.)

3.1 Nature and extent of relief applied for:

Second Dwelling Unit

Reconstruction of Existing Dwelling

3.2 Why it is not possible to comply with the provisions of the By-law?

3.3 Is this an application 45(2) of the Planning Act.

Yes

No

If yes, please provide an explanation:

4. DESCRIPTION OF SUBJECT LAND AND SERVICING INFORMATION

4.1 Dimensions of Subject Lands:

Lot Frontage	Lot Depth	Lot Area	Width of Street

4.2 Location of all buildings and structures on or proposed for the subject lands:
(Specify distance from side, rear and front lot lines)

Existing:

Type of Structure	Front Yard Setback	Rear Yard Setback	Side Yard Setbacks	Date of Construction

Proposed:

Type of Structure	Front Yard Setback	Rear Yard Setback	Side Yard Setbacks	Date of Construction

4.3. Particulars of all buildings and structures on or proposed for the subject lands (attach additional sheets if necessary):

Existing:

Type of Structure	Ground Floor Area	Gross Floor Area	Number of Storeys	Height

Proposed:

Type of Structure	Ground Floor Area	Gross Floor Area	Number of Storeys	Height

4.4 Type of water supply: (check appropriate box)
publicly owned and operated piped water system
privately owned and operated individual well

lake or other water body
other means (specify)

4.5 Type of storm drainage: (check appropriate boxes)
publicly owned and operated storm sewers
swales

ditches
other means (specify)

- 4.6 Type of sewage disposal proposed: (check appropriate box)
 publicly owned and operated sanitary sewage
 system privately owned and operated individual
 septic system other means (specify)
- 4.7 Type of access: (check appropriate box)
 provincial highway
 municipal road, seasonally maintained
 municipal road, maintained all year
 right of way
 other public road
- 4.8 Proposed use(s) of the subject property (single detached dwelling duplex, retail, factory etc.):
- 4.9 Existing uses of abutting properties (single detached dwelling duplex, retail, factory etc.):

7 HISTORY OF THE SUBJECT LAND

- 7.1 Date of acquisition of subject lands:
- 7.2 Previous use(s) of the subject property: (single detached dwelling duplex, retail, factory etc)
- 7.3 Existing use(s) of the subject property: (single detached dwelling duplex, retail, factory etc)
- 7.4 Length of time the existing uses of the subject property have continued:
- 7.5 What is the existing official plan designation of the subject land?
- Rural Hamilton Official Plan designation (if applicable):
- Rural Settlement Area:
- Urban Hamilton Official Plan designation (if applicable)
- Please provide an explanation of how the application conforms with the Official Plan.
- 7.6 What is the existing zoning of the subject land?
- 7.8 Has the owner previously applied for relief in respect of the subject property?
 (Zoning By-law Amendment or Minor Variance)

Yes

No

If yes, please provide the file number:

7.9 Is the subject property the subject of a current application for consent under Section 53 of the *Planning Act*?

Yes

No

If yes, please provide the file number:

8 ADDITIONAL INFORMATION

8.1 Number of Dwelling Units Existing:

8.2 Number of Dwelling Units Proposed:

8.3 Additional Information (please include separate sheet if needed):

11 COMPLETE APPLICATION REQUIREMENTS

11.1 All Applications

Application Fee

Site Sketch

Complete Application form

Signatures Sheet

11.4 Other Information Deemed Necessary

Cover Letter/Planning Justification Report

Authorization from Council or Director of Planning and Chief Planner to submit application for Minor Variance

Minimum Distance Separation Formulae (data sheet available upon request)

Hydrogeological Assessment

Septic Assessment

Archeological Assessment

Noise Study

Parking Study