



WELCOME TO THE CITY OF HAMILTON

# PLANNING COMMITTEE

April 8, 2025

# PED25097 – (25T-202405)

Application for a Draft Plan of Subdivision for Lands Located at  
238, 240 and 242 Highland Road West, Stoney Creek.

Presented by: Michael Fiorino




SUBJECT PROPERTY



238, 240 & 242 Highland Road West, Stoney Creek





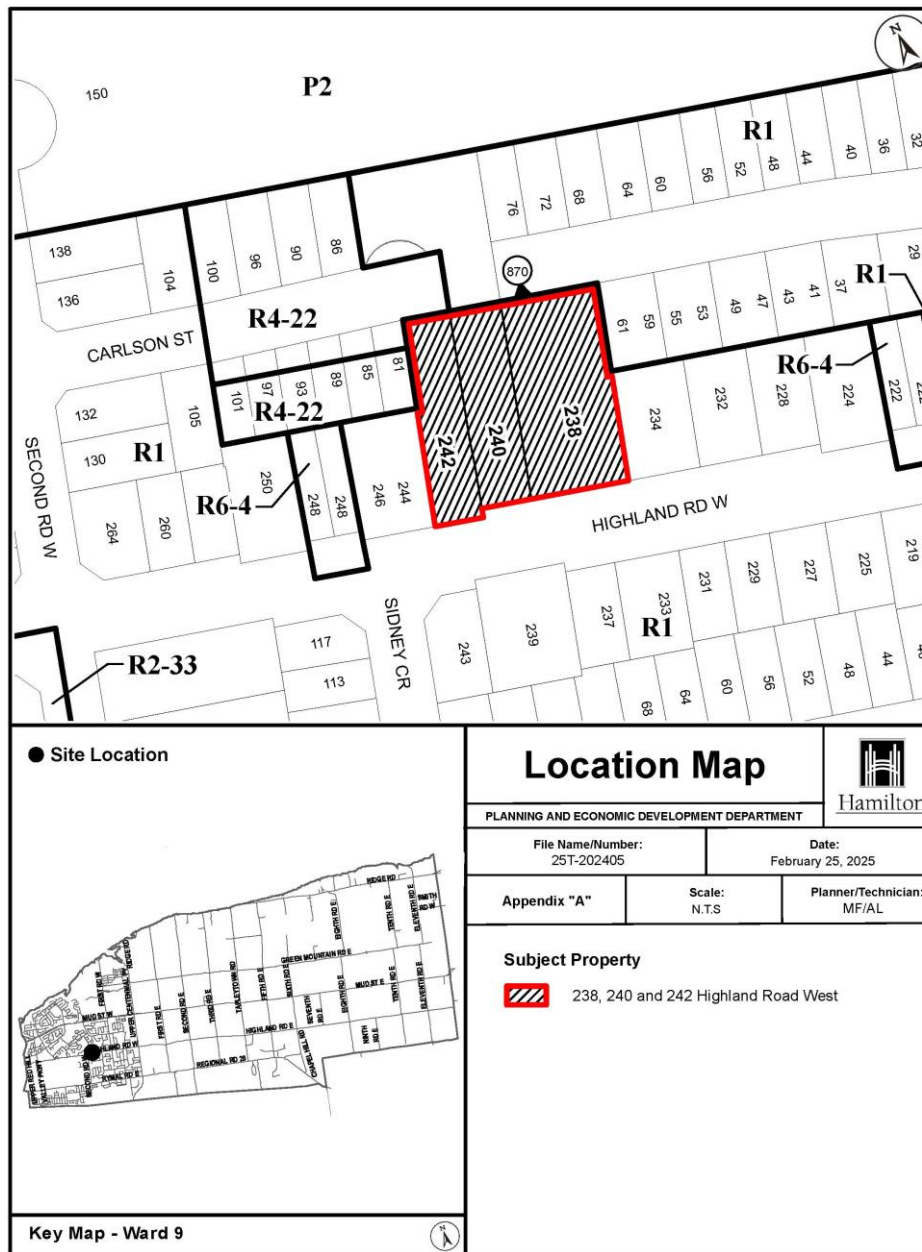

● Site Location



Key Map - Ward 9

**Location Map**



Hamilton

PLANNING AND ECONOMIC DEVELOPMENT DEPARTMENT

File Name/Number:  
25T-202405

Date:  
February 25, 2025

Appendix "A"

Scale:  
N.T.S

Planner/Technician:  
MF/AL

**Subject Property**



238, 240 and 242 Highland Road West







238 240 and 242 Highland Road West





238 240 and 242 Highland Road West - Facing West



238 240 and 242 Highland Road West - Facing East






238 240 and 242 Highland Road West - Along Carlson Street



238 240 and 242 Highland Road West - Along Carlson Street Facing the rear of the subject lands



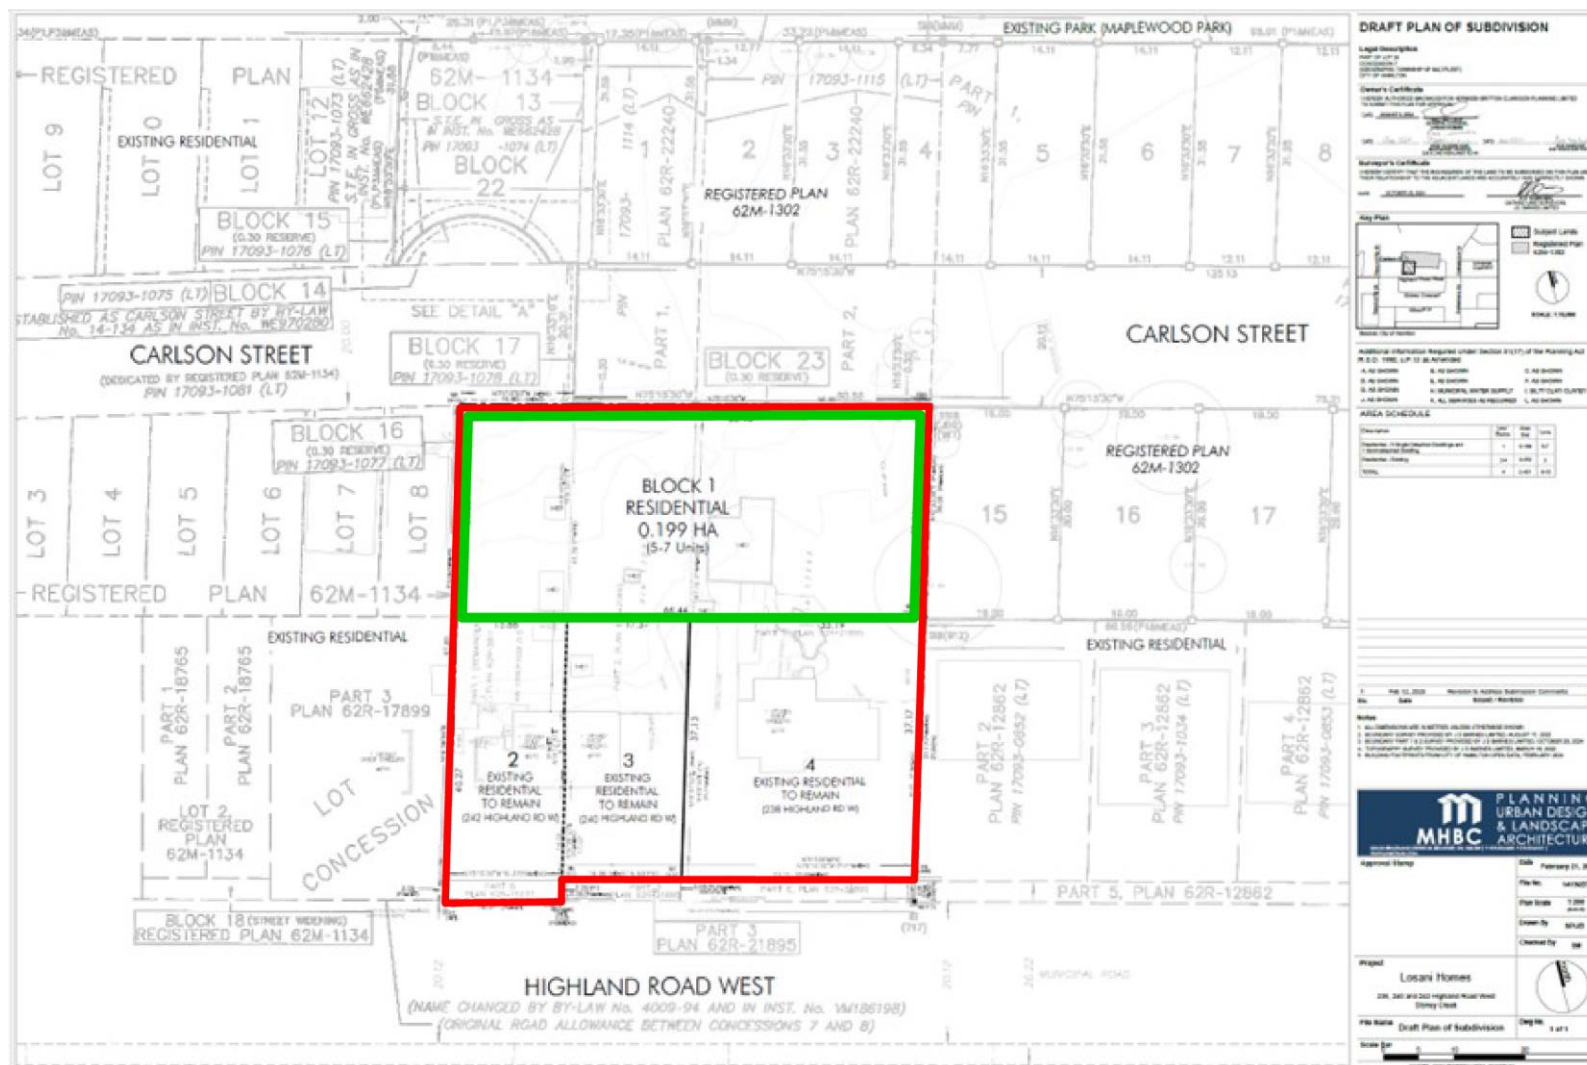



Hamilton

# THANK YOU FOR ATTENDING

THE CITY OF HAMILTON PLANNING COMMITTEE