

SKETCH FOR LAND DIVISION
OF
1335 HIGHWAY No. 8
IN THE
CITY OF HAMILTON



SCALE 1:400 METRIC



R.A. McLAREN, O.L.S. - 2024

PARKMANOR DRIVE

(ESTABLISHED BY PLAN 62M-671)
(WIDTH VARIES)

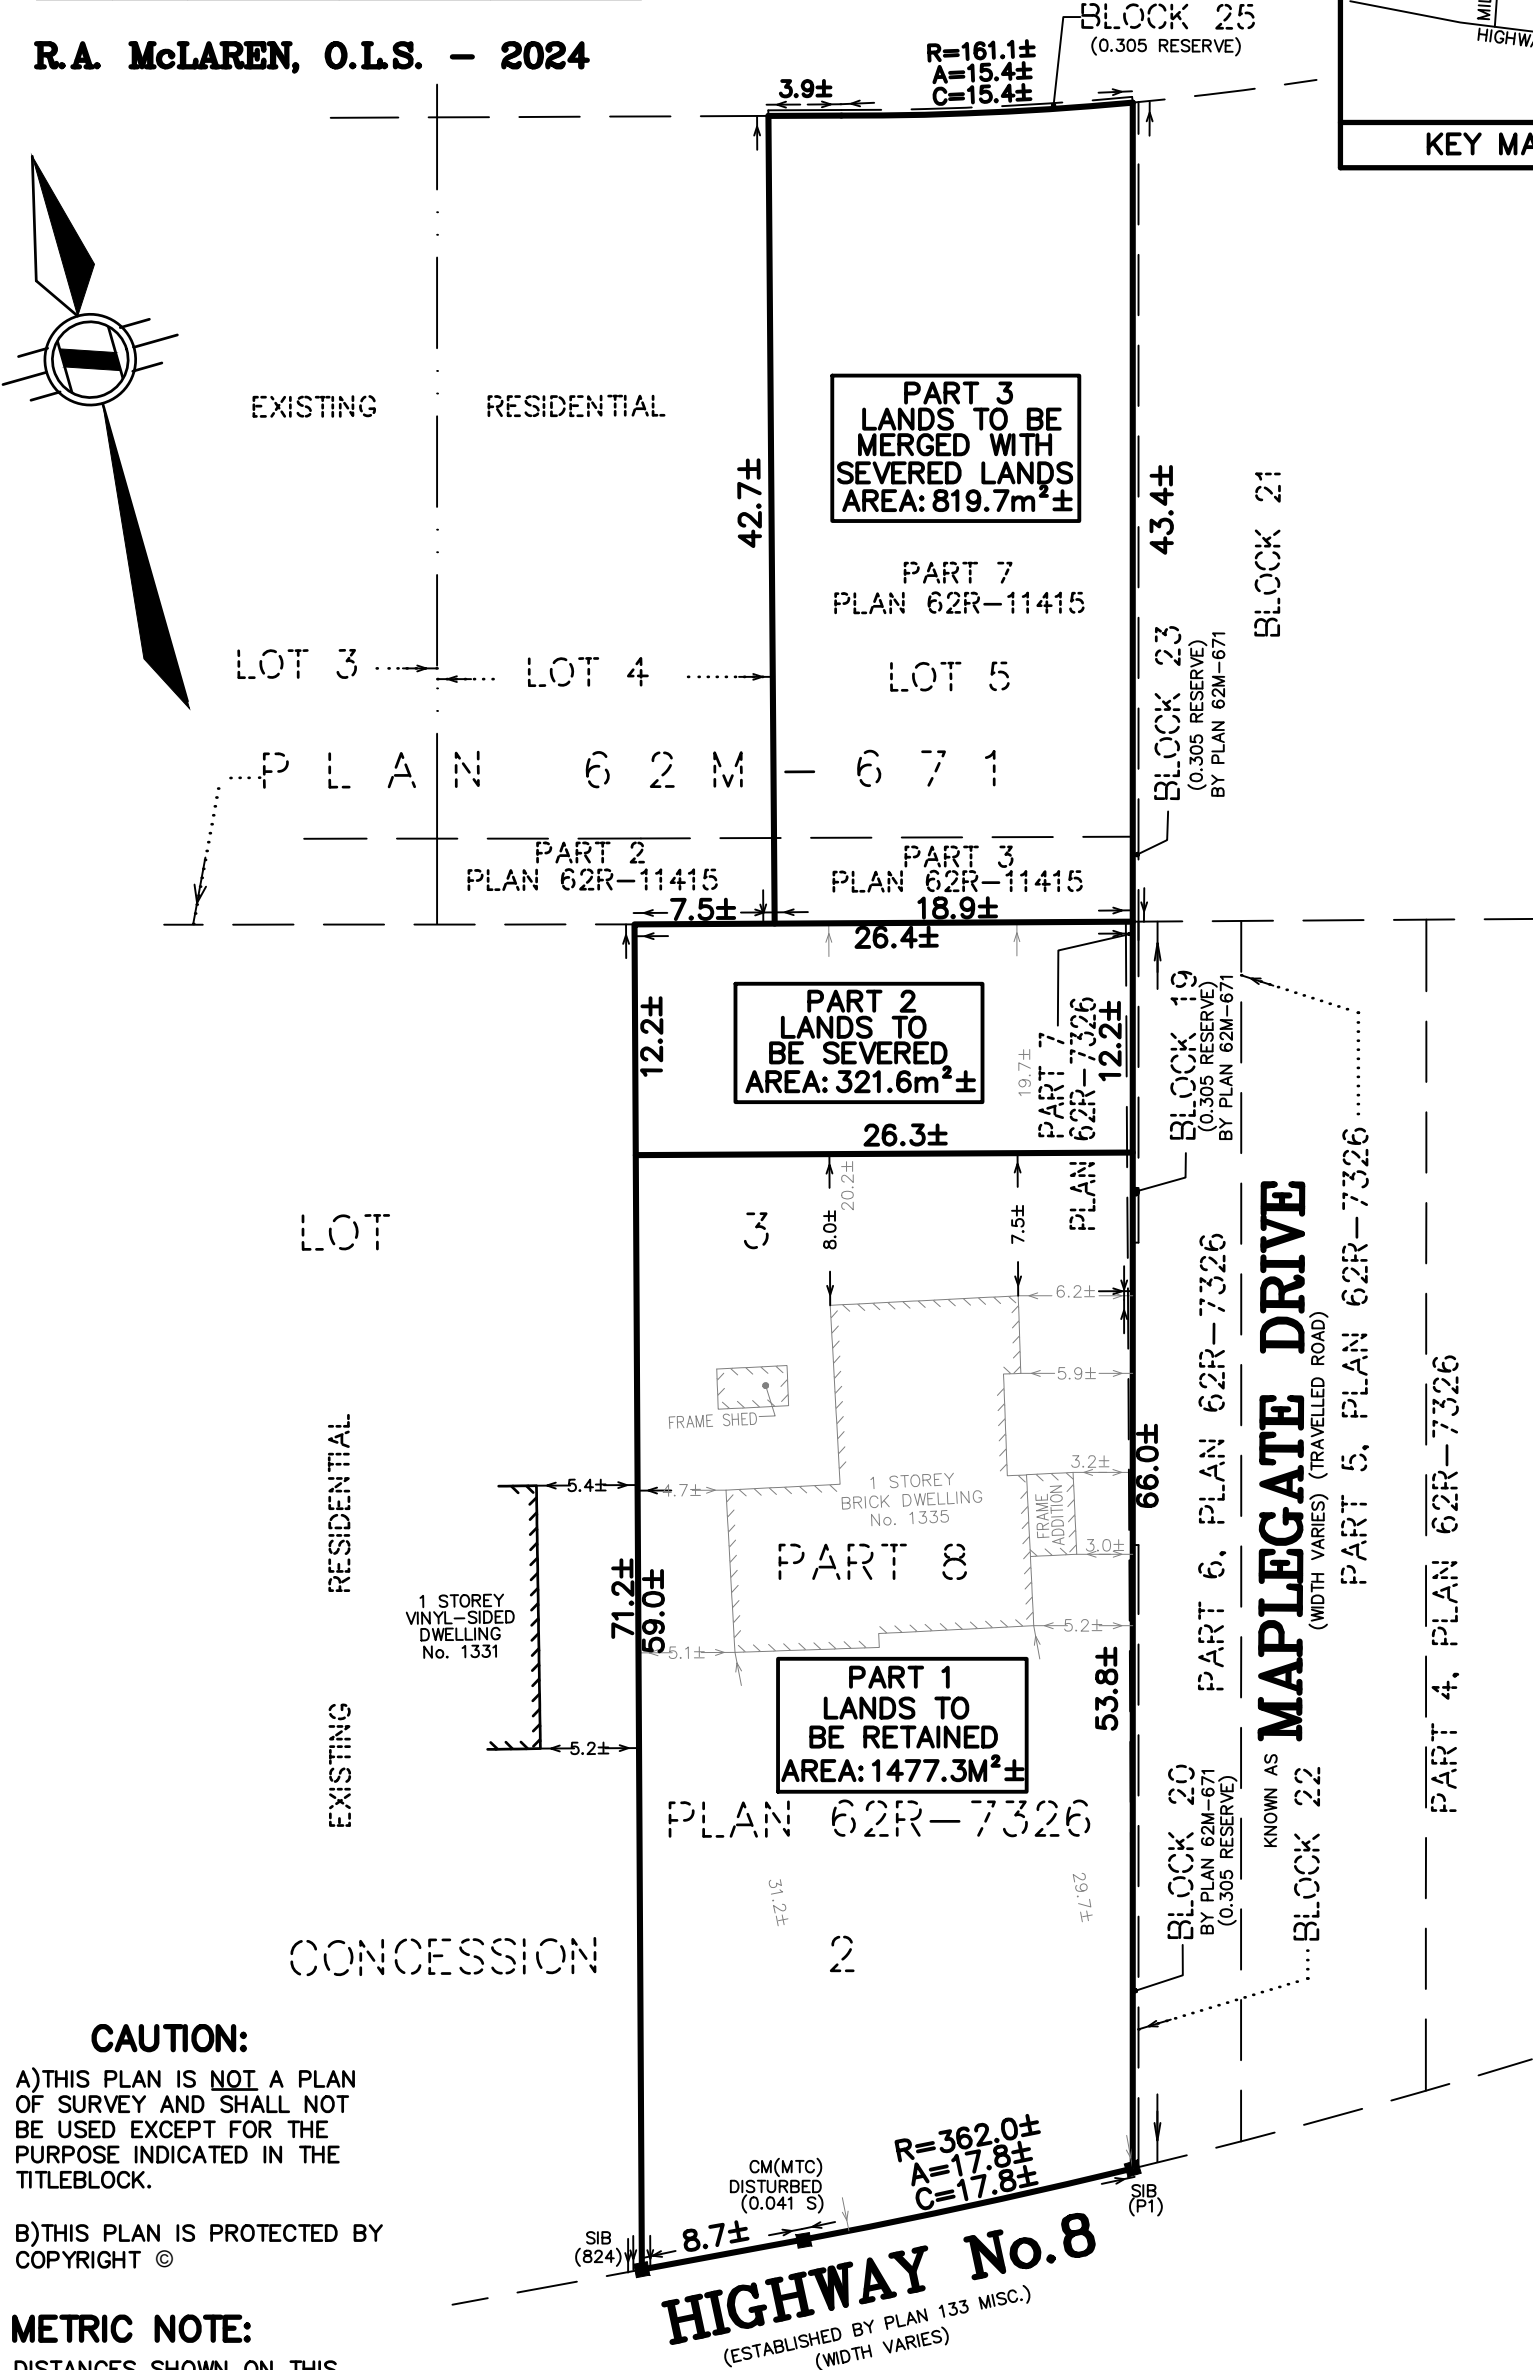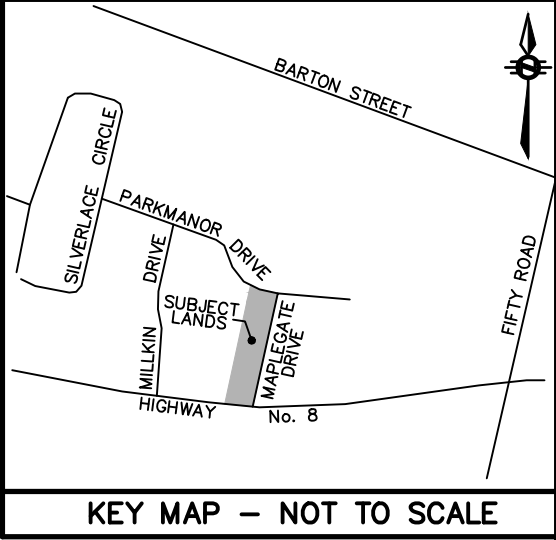

A.T. McLaren Limited
LEGAL AND ENGINEERING SURVEYS
69 JOHN STREET SOUTH, SUITE 230
HAMILTON, ONTARIO, L8N 2B9
PHONE (905) 527-8559 FAX (905) 527-0032

Drawn KM	Checked RBM	Crew Chief DW	Scale 1:300	Dwg.No. 37767-SK
-------------	----------------	------------------	----------------	------------------