



SITE PLAN OF LOT 123
 REGISTERED PLAN No. M-5
 CITY OF HAMILTON

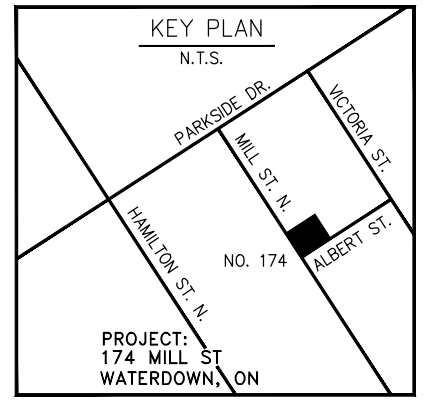

LEGEND

- ENTRY POINTS INTO BUILDING
- DENOTES TREE
DIA = DENOTES DIAMETER
- DENOTES OVERHEAD HYDRO WIRE
- DENOTES MANHOLE
- DENOTES SINGLE CATCHBASIN

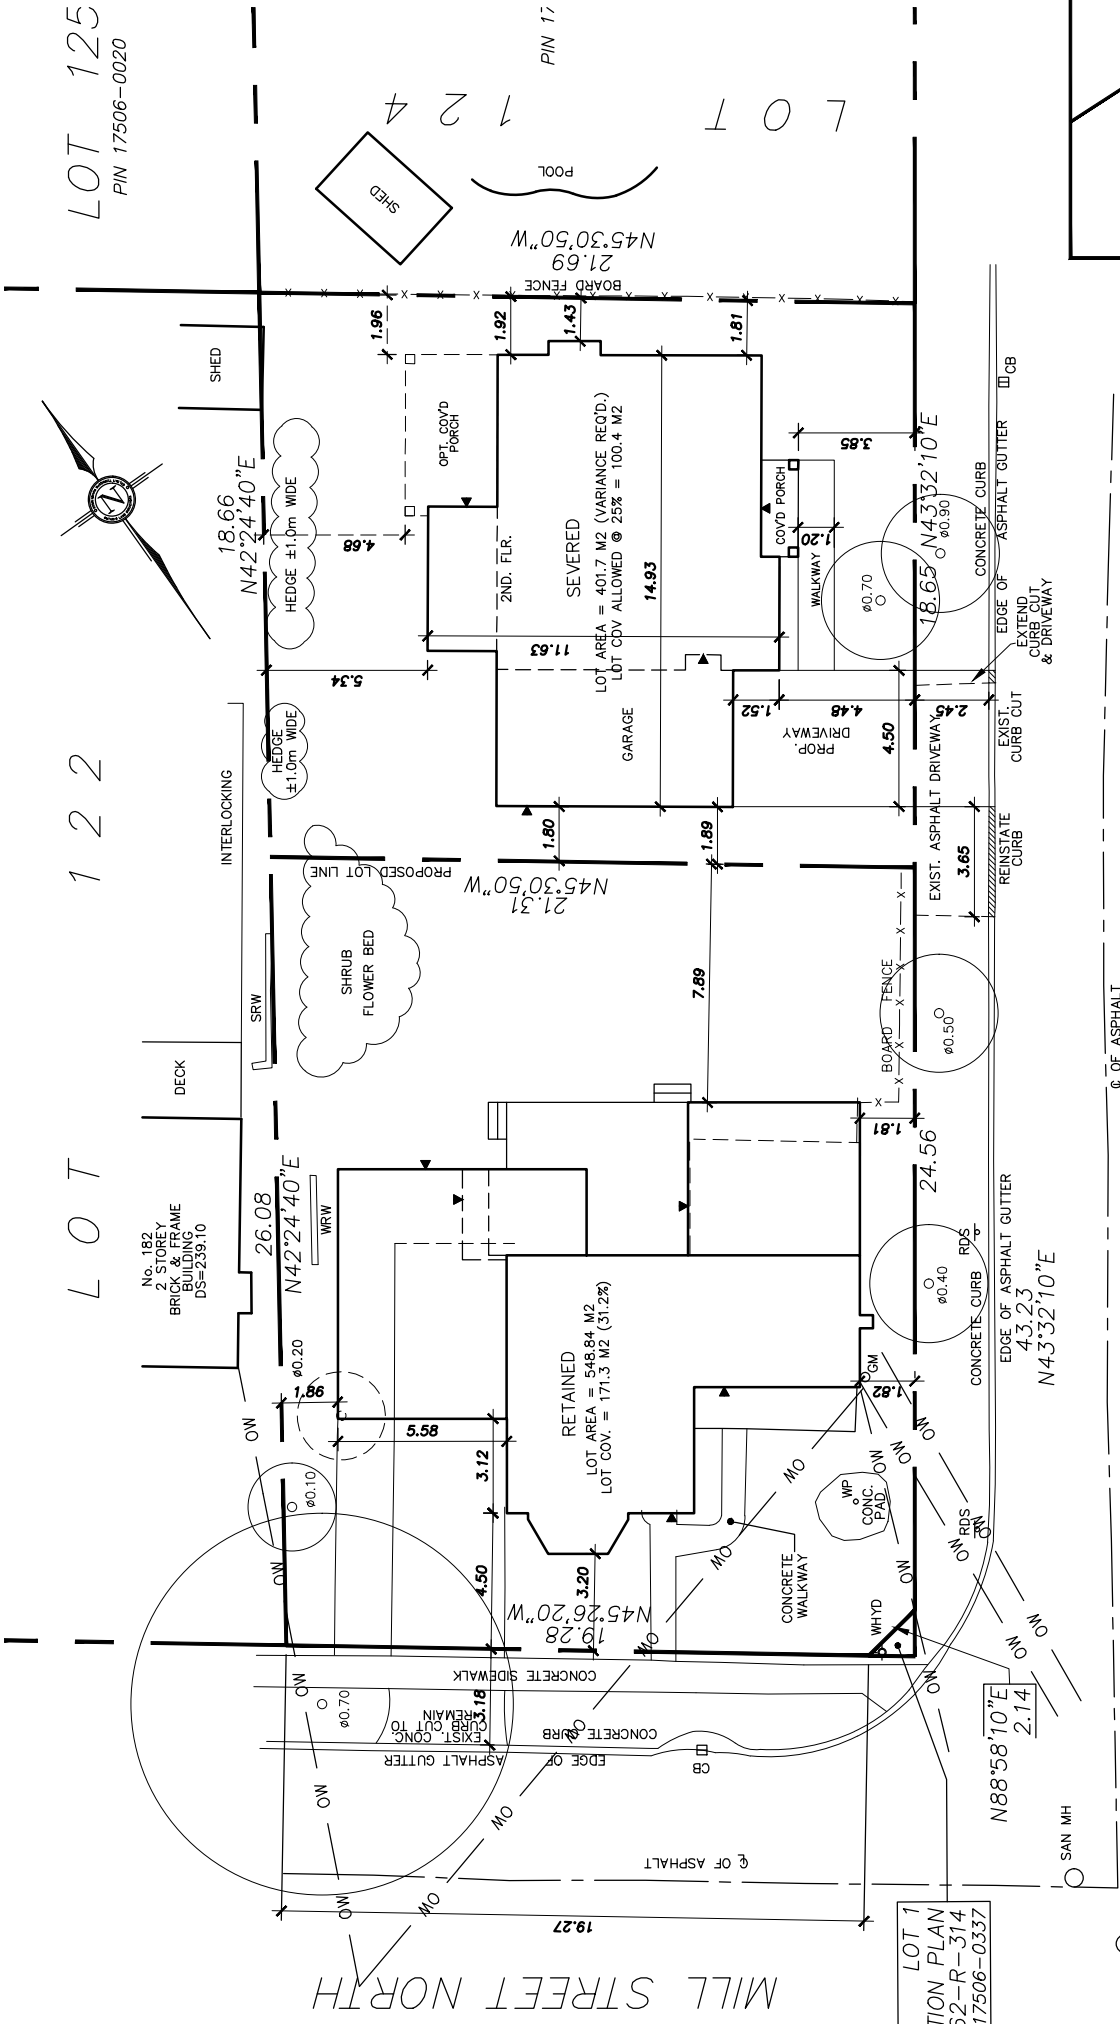

ALBERT STREET

MILL STREET NORTH

LOT 1
 EXPROPRIATION PLAN
 62-R-314
 PIN 17506-0337

SCALE = 1:250

METRIC DISTANCES AND/OR COORDINATES SHOWN ON THIS PLAN ARE IN METRES AND CAN BE CONVERTED TO FEET BY DIVIDING BY 0.3048.



70 Main Street N., P.O. Box 38
 Campbellville, ON, L0P 1B0
 Ph. 905-854-9696
 Fax 905-854-9559
 Cell 905-815-3438
 EMAIL : jeffjansendesign@gmail.com

OWNERS INFORMATION :
 VICTORIA & ANDREW
 174 MILL ST N
 WATERDOWN, ON

S01