

# CITY OF HAMILTON

## MOTION

Council Date: October 23, 2013

MOVED BY COUNCILLOR B. McHATTIE.....

SECONDED BY COUNCILLOR .....


**Objection to Liquor License Application – Market Restaurant, 1088 Main Street West, Hamilton, Ontario, L8S 1B3**

Whereas, the City of Hamilton has received notification that Market Restaurant at 1088 Main Street West, Hamilton, Ontario has applied for a liquor license;

And Whereas, under Section 7.1 (1) of the Alcohol and Gaming Commission of Ontario's legislation, they shall consider a resolution of Council of the municipality, in which are located the premises for which a person makes an application to sell liquor or holds a license to sell liquor, as proof of the needs and wishes of the residents of the municipality for the purposes of clause 6 (2) (h) of the Act;

Therefore, be it resolved:

- (a) That the Alcohol and Gaming Commission of Ontario (AGCO) be advised that the City of Hamilton wishes to object to the Liquor License application for Market Restaurant at 1088 Main Street West, Hamilton, Ontario, as it is not in the public interest;
- (b) That should the AGCO determine that a Hearing is to be scheduled, that Legal Services be authorized and directed to attend the Hearing to represent the City's interest.

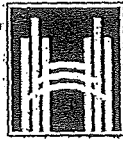

# Hamilton

## APPLICATION FOR NEW SALE/CHANGE TO EXISTING LIQUOR LICENCE

Establishment Only  / with Patio  / Patio Only  / City Property being licensed Yes  No

### CONTACT INFORMATION - Same name will appear on all documents and is issued to the AGCO

ESTABLISHMENT NAME <b>MARKET RESTAURANT</b>	
ESTABLISHMENT OWNER/LIQUOR LICENCE HOLDER <b>MICHAEL VANDERZANDEN</b>	ESTABLISHMENT PHONE NUMBER <b>(905) 541-6051</b>
STREET ADDRESS OF ESTABLISHMENT <b>1088 MAIN ST. W</b>	DAYTIME PHONE NUMBER <b>(905) 541-6051</b>
CITY <b>HAMILTON, ON</b>	CELL PHONE NUMBER <b>(905) 541-6051</b>
POSTAL CODE <b>L8S1B3</b>	FAX NUMBER
EMAIL ADDRESS	

### APPLICANT/AGENT INFORMATION - IF DIFFERENT FROM ESTABLISHMENT OWNER

APPLICANT/AGENT NAME <b>TONY CONNELLY</b>	
STREET ADDRESS <b>233 THORNER DR</b>	
CITY <b>HAMILTON, ON</b>	POSTAL CODE <b>L8V2M6</b>
EMAIL ADDRESS	

### HOURS OF OPERATION - PLEASE CIRCLE TIME OF DAY

Monday	Open	11	(AM/PM)	Closed	2	(AM/PM)
Tuesday	Open	11	(AM/PM)	Closed	2	(AM/PM)
Wednesday	Open	11	(AM/PM)	Closed	2	(AM/PM)
Thursday	Open	11	(AM/PM)	Closed	2	(AM/PM)
Friday	Open	11	(AM/PM)	Closed	2	(AM/PM)
Saturday	Open	11	(AM/PM)	Closed	2	(AM/PM)
Sunday	Open	11	(AM/PM)	Closed	2	(AM/PM)

The personal information collected on this form will be used to contact you for the administration of performing record searches as authorized under the Municipal Act, 2001, section 227. If you have any questions regarding the collection of the information please contact the Senior Zoning Examiner at 71 Main Street West, 3rd Floor or at 905.546.2720.

September 18, 2013

**OWNER HISTORY**

PREVIOUS ESTABLISHMENT OWNED/OPERATED VIVA	ADDRESS	DATES
PREVIOUS ESTABLISHMENT OWNED/OPERATED	ADDRESS	DATES
PREVIOUS ESTABLISHMENT OWNED/OPERATED	ADDRESS	DATES

**BUILDING INFORMATION - Missing or Incomplete Information may cause delays or denial**

FLOOR AREA (M2) - 1ST FLOOR 47.6 m <sup>2</sup>	PROPOSED INDOOR SEATING CAPACITY: 39
FLOOR AREA (M2) - 2ND FLOOR 0	TOTAL PROPOSED INDOOR OCCUPANT LOAD: 39
FLOOR AREA (M2) - 3RD FLOOR 0	EXISTING INDOOR SEATING CAPACITY: 0
FLOOR AREA (M2) - BASEMENT 0	TOTAL EXISTING OCCUPANT LOAD: 0
TOTAL GROSS FLOOR AREA (M <sup>2</sup> ) 47.6 m <sup>2</sup>	TOTAL INDOOR SEATING CAPACITY: 39
	TOTAL INDOOR OCCUPANT LOAD: 39

**PATIO INFORMATION - Outdoor Areas**

Existing Encroachment Agreement?	Yes/No			
Existing Patio Location	<input checked="" type="checkbox"/> FRONT YARD	<input type="checkbox"/> SIDE YARD	<input type="checkbox"/> REAR YARD	<input type="checkbox"/> ROOF TOP
Proposed Patio Location	<input type="checkbox"/> FRONT YARD	<input type="checkbox"/> SIDE YARD	<input type="checkbox"/> REAR YARD	<input type="checkbox"/> ROOF TOP
DIMENSIONS OF PROPOSED OUTDOOR PATIO (M2): 41.3 m <sup>2</sup>	CAPACITY OF PROPOSED OUTDOOR PATIO: 50			
DIMENSIONS OF EXISTING OUTDOOR PATIO (M2): 0	CAPACITY OF EXISTING OUTDOOR PATIO: 0			
TOTAL AREA OF ALL OUTDOOR AREAS (M2): 41.3 m <sup>2</sup>	TOTAL OUTDOOR PATIO CAPACITY: 50			

**OFFICE USE ONLY**


104 george st.  
hamilton, on  
L8P 1E2  
t: 905.546.1358  
f: 905.546.1021  
e: slcdesigns@coogeco.net

No	issued/Revised	Date

Stamp



The undersigned has reviewed and accepted responsibility for this design, and has the qualifications and meets the requirements set out in the Ontario Building Code to be a designer.

QUALIFICATION INFORMATION  
Required unless design is exempt under 2.17.4.1 of the building code.

Name: Sherlynn Crawford, BCIN #29285

Signature: *Sherlynn Crawford*

REGISTRATION INFORMATION  
Required unless design is exempt under 2.17.4.1 of the building code.

Firm: SLD designs Ltd., BCIN #27271

Computer Name: PERRYSS  
Job Number: 1326  
Drawn by: S.C.  
Checked by: S.C.  
Scale: 3/16" = 1' - 0"  
Date: 08-OCT-13

North




Project Name:

MARKET RESTAURANT

1088 MAIN STREET WEST  
HAMILTON, ONTARIO

Drawing Name:  
FLOOR PLAN AND  
PATIO PLAN

AI CF 1

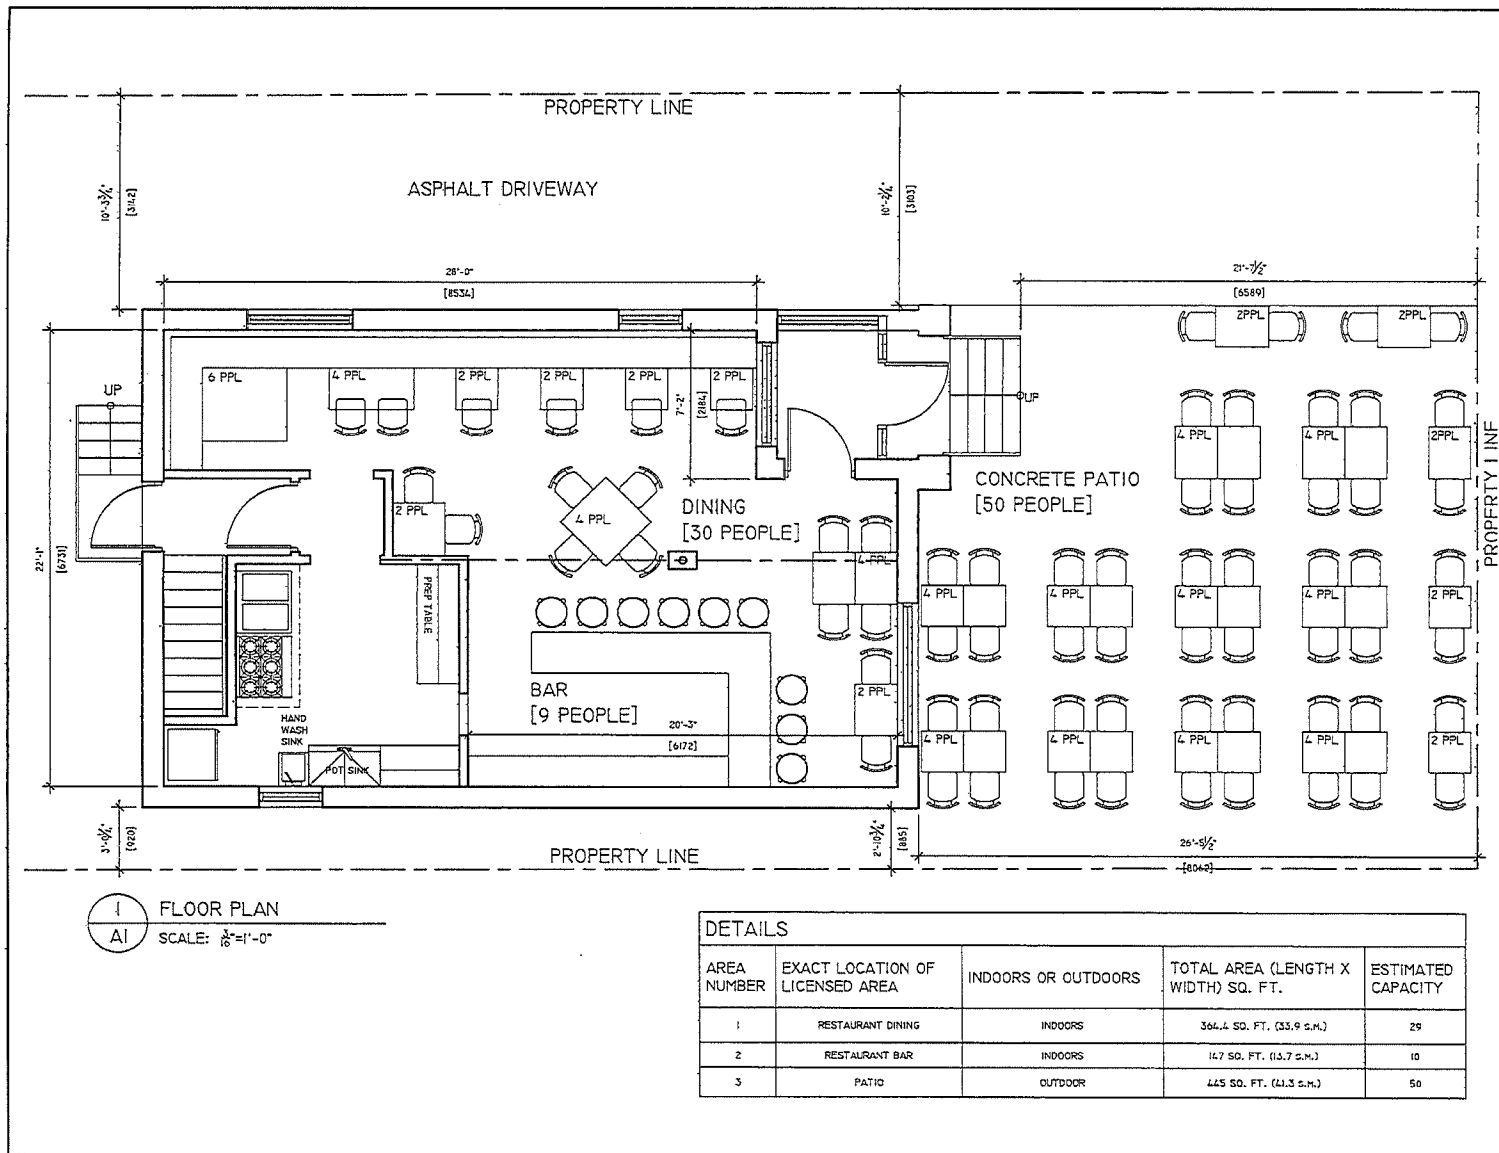

**FLOOR PLAN**  
SCALE: 3/16" = 1'-0"

AREA NUMBER	EXACT LOCATION OF LICENSED AREA	INDOORS OR OUTDOORS	TOTAL AREA (LENGTH X WIDTH) SQ. FT.	ESTIMATED CAPACITY
1	RESTAURANT DINING	INDOORS	364.4 SQ. FT. (33.9 S.M.)	29
2	RESTAURANT BAR	INDOORS	14.7 SQ. FT. (13.7 S.M.)	10
3	PATIO	OUTDOOR	445 SQ. FT. (41.3 S.M.)	50