



**SKETCH FOR SEVERANCE APPLICATION**  
OF PART OF  
**LOT 25**  
**CONCESSION 4**  
GEOGRAPHIC  
**TOWNSHIP OF BEVERLY**  
IN THE  
**CITY OF HAMILTON**


SCALE 1:3000 METRIC

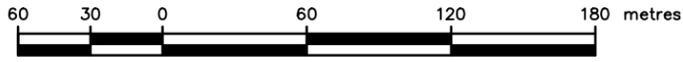

**R.A. McLAREN, O.L.S. - 2023**

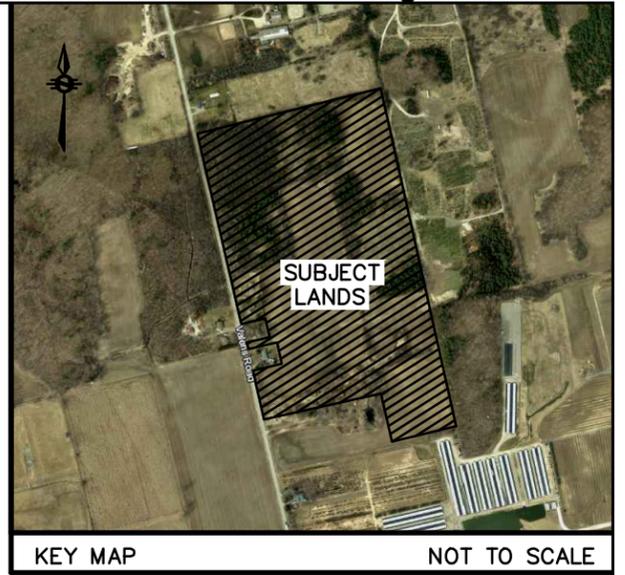

**VALENS ROAD**  
(ORIGINAL ROAD ALLOWANCE BETWEEN LOTS 24 AND 25)

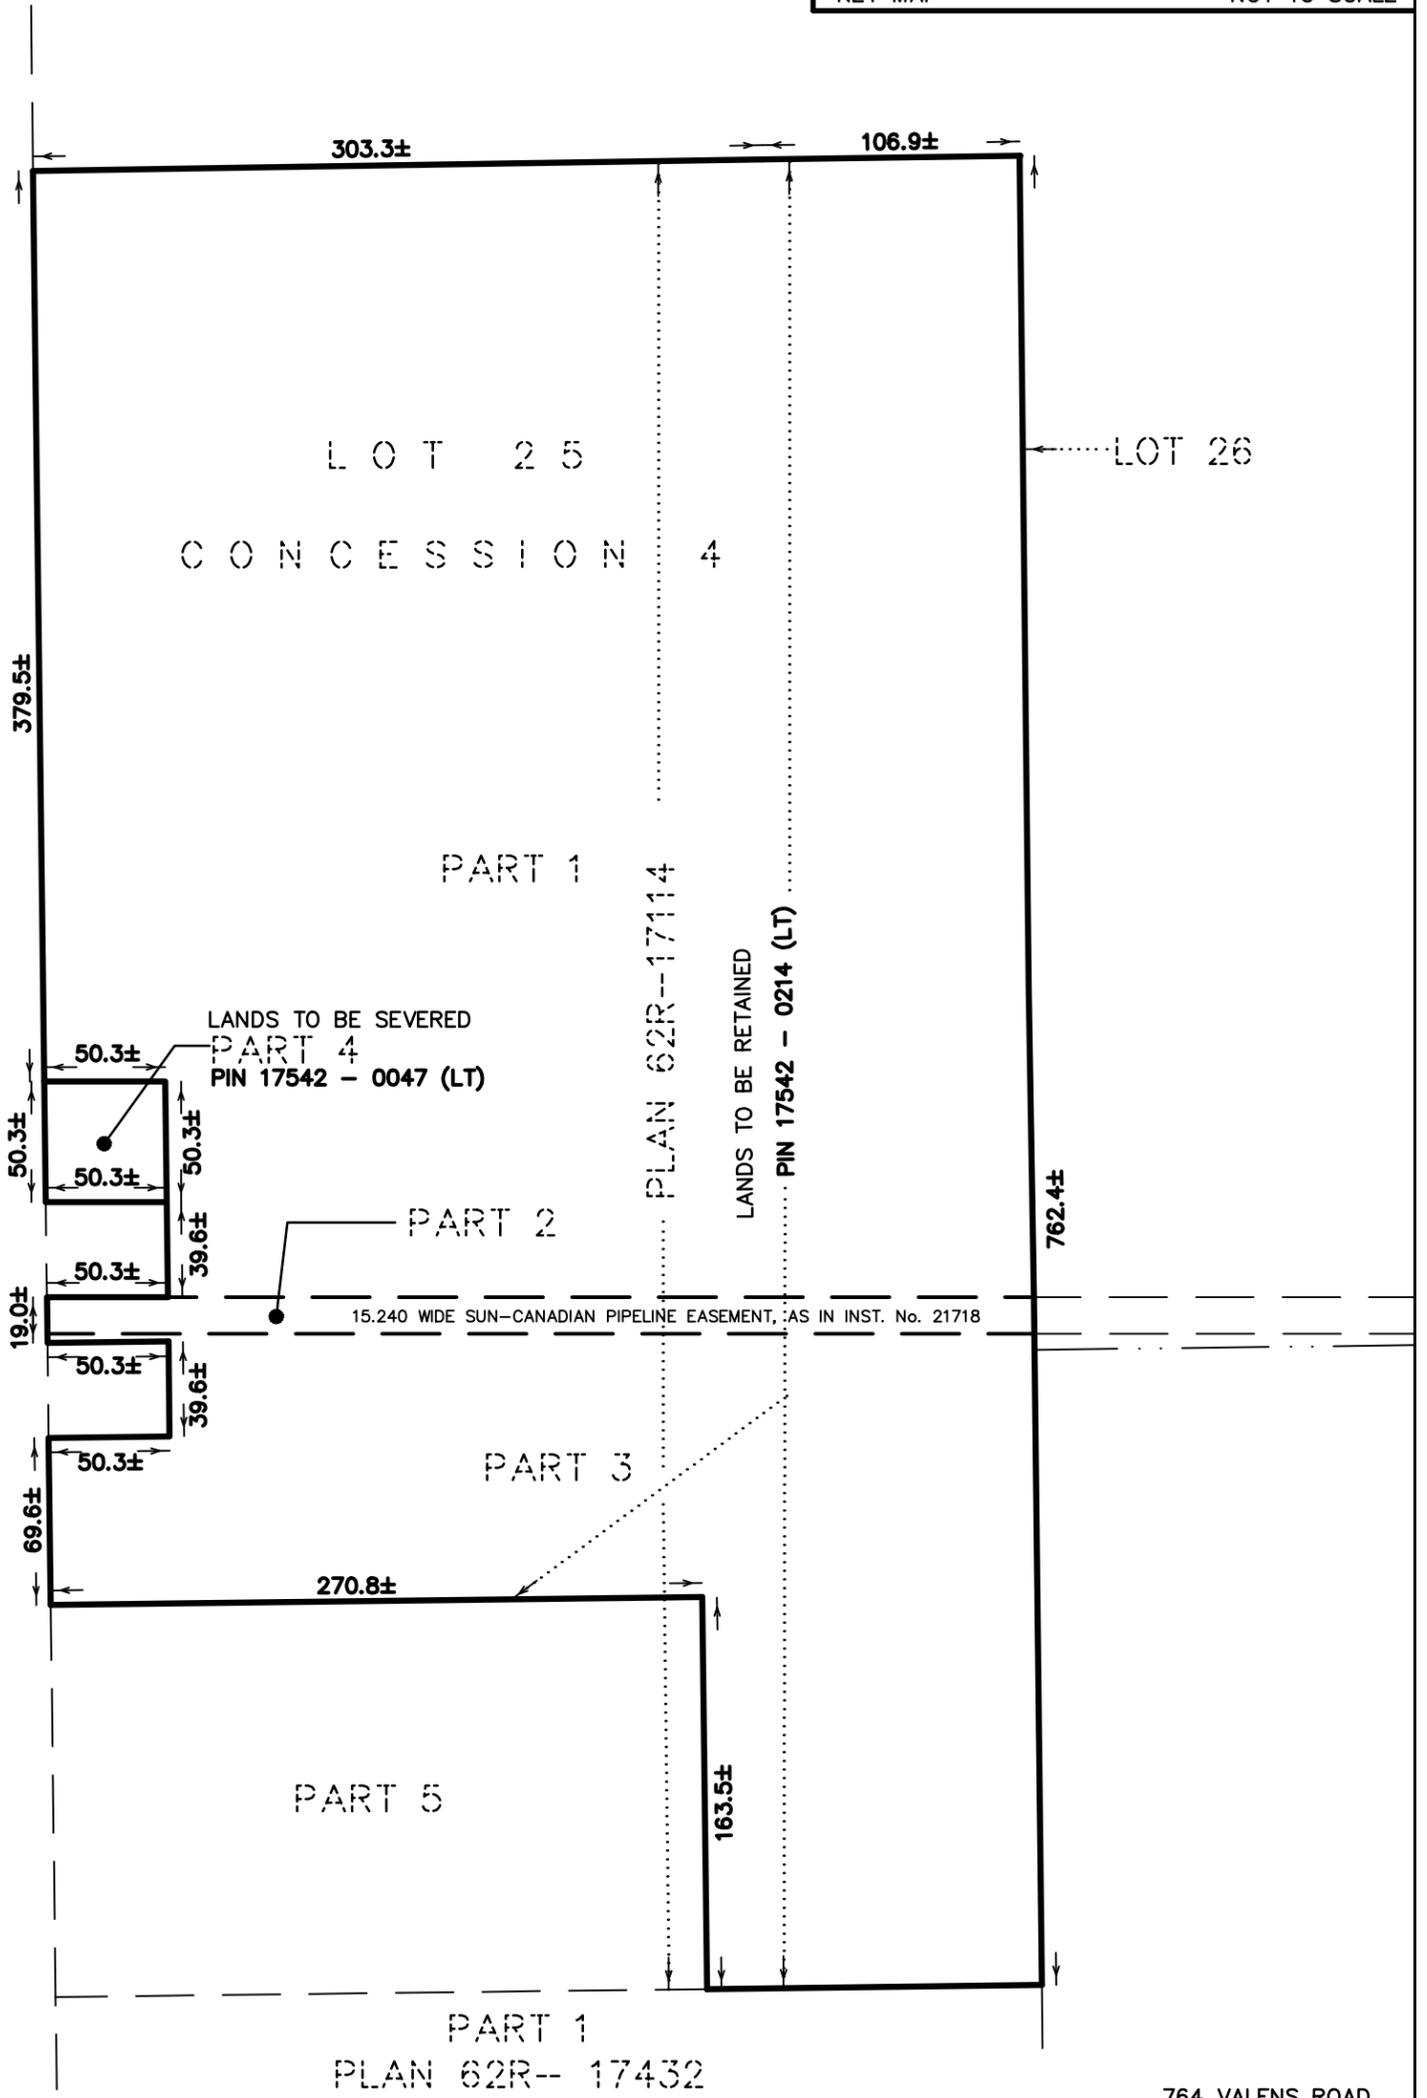

**CAUTION:**

- A) THIS IS NOT A PLAN OF SURVEY AND SHALL NOT BE USED EXCEPT FOR THE PURPOSE INDICATED IN THE TITLE BLOCK.
- B) THIS PLAN IS PROTECTED BY COPYRIGHT ©

**NOTE:**

DISTANCES SHOWN ON THIS PLAN WERE DERIVED FROM PLAN 62R-17114.

**METRIC NOTE:**

DISTANCES AND COORDINATES SHOWN ON THIS PLAN ARE IN METRES AND CAN BE CONVERTED TO FEET BY DIVIDING BY 0.3048

© R.A. McLAREN, O.L.S. - 2023. NO PERSON MAY COPY REPRODUCE, DISTRIBUTE OR ALTER THIS PLAN IN WHOLE OR IN PART WITHOUT THE WRITTEN PERMISSION OF R.A. McLAREN, O.L.S.



**A.T. McLaren Limited**  
LEGAL AND ENGINEERING SURVEYS

69 JOHN STREET SOUTH, SUITE 230  
HAMILTON, ONTARIO, L8N 2B9  
PHONE (905) 527-8559 FAX (905) 527-0032



Drawn MN	Checked RAM	Crew Chief -	Scale 1:3000	Dwg.No. 37486-SK
-------------	----------------	-----------------	-----------------	------------------

**SKETCH FOR SEVERANCE APPLICATION**  
OF PART OF  
**LOT 25**  
**CONCESSION 4**  
GEOGRAPHIC  
**TOWNSHIP OF BEVERLY**  
IN THE  
**CITY OF HAMILTON**

SCALE 1:300 METRIC



**R.A. McLAREN, O.L.S. - 2023**

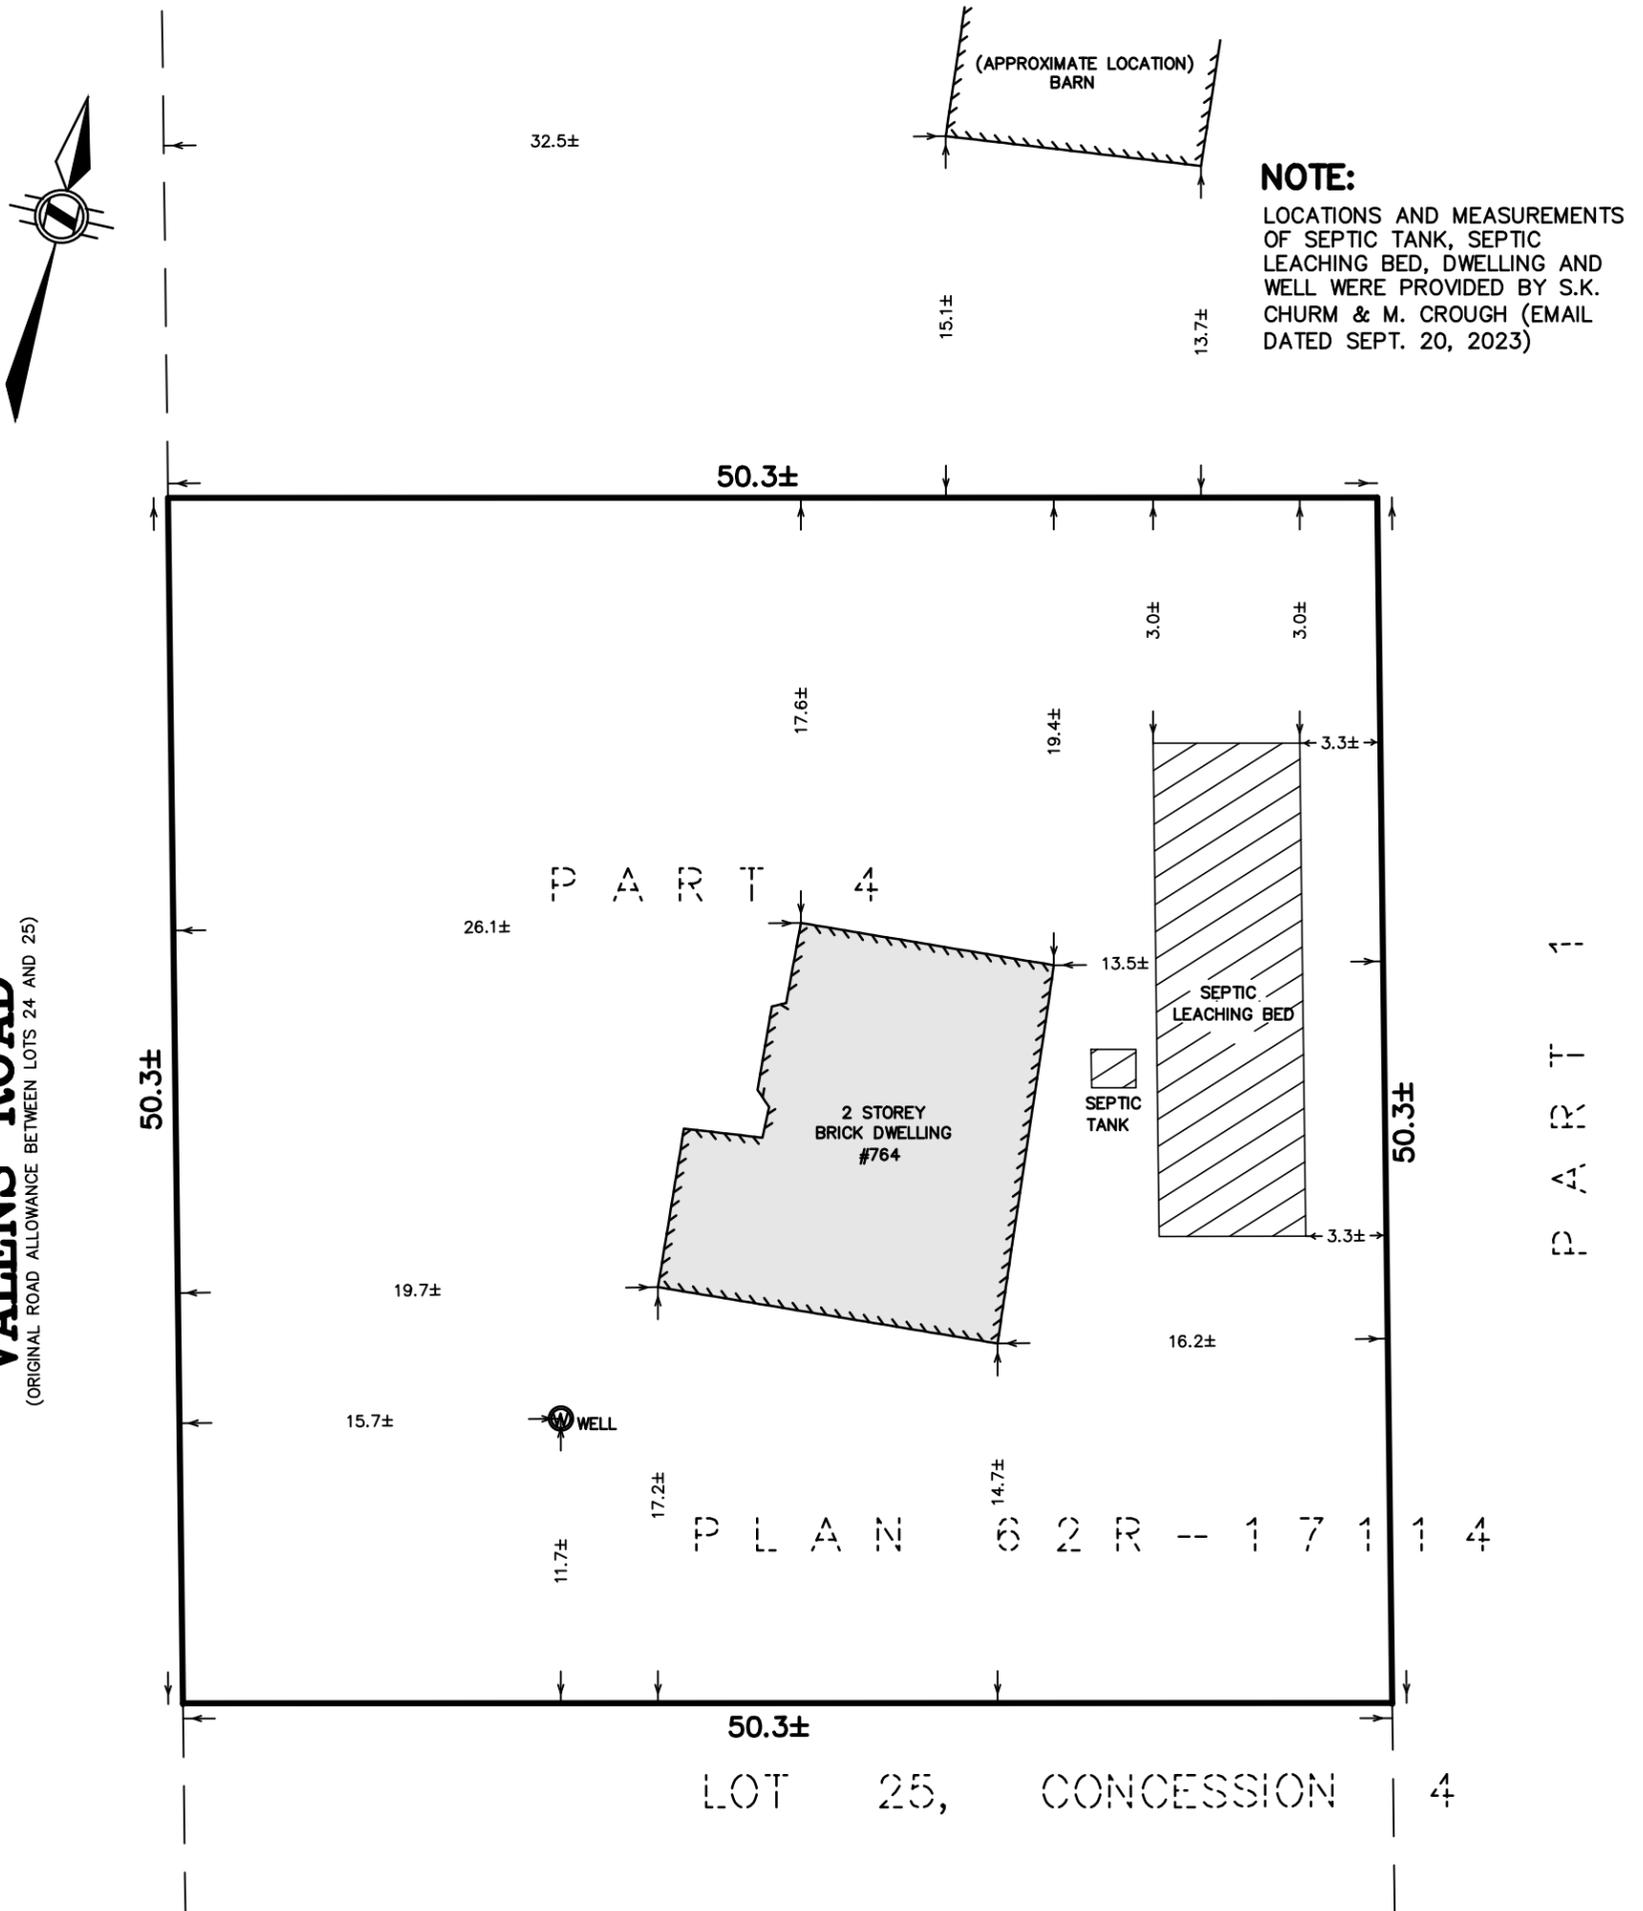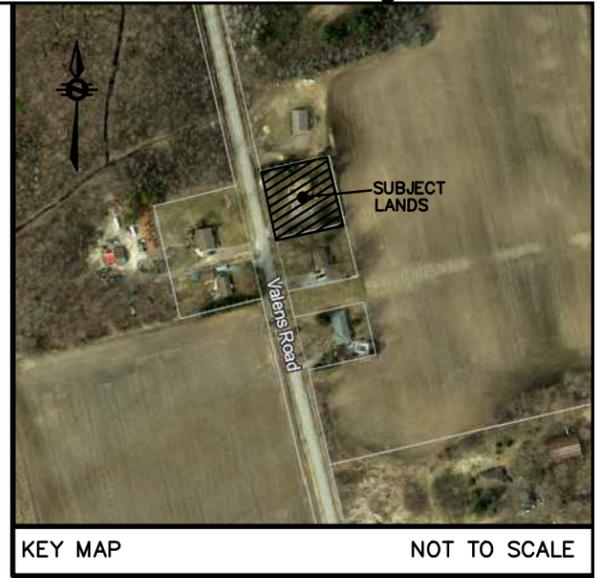

**CAUTION:**

- A) THIS IS NOT A PLAN OF SURVEY AND SHALL NOT BE USED EXCEPT FOR THE PURPOSE INDICATED IN THE TITLE BLOCK.
- B) THIS PLAN IS PROTECTED BY COPYRIGHT ©

**NOTE:**

DISTANCES SHOWN ON THIS PLAN WERE DERIVED FROM PLAN 62R-17114. LOCATIONS OF STRUCTURES WERE APPROXIMATE.

**METRIC NOTE:**

DISTANCES SHOWN ON THIS PLAN ARE IN METRES AND CAN BE CONVERTED TO FEET BY DIVIDING BY 0.3048

764 VALENS ROAD

© R.A. McLAREN, O.L.S. - 2023. NO PERSON MAY COPY REPRODUCE, DISTRIBUTE OR ALTER THIS PLAN IN WHOLE OR IN PART WITHOUT THE WRITTEN PERMISSION OF R.A. McLAREN, O.L.S.



**A.T. McLaren Limited**  
LEGAL AND ENGINEERING SURVEYS  
69 JOHN STREET SOUTH, SUITE 230  
HAMILTON, ONTARIO, L8N 2B9  
PHONE (905) 527-8559 FAX (905) 527-0032

Drawn MN	Checked RAM	Crew Chief -	Scale 1:300	Dwg.No. 37486-SK2
-------------	----------------	-----------------	----------------	-------------------