



Block 166

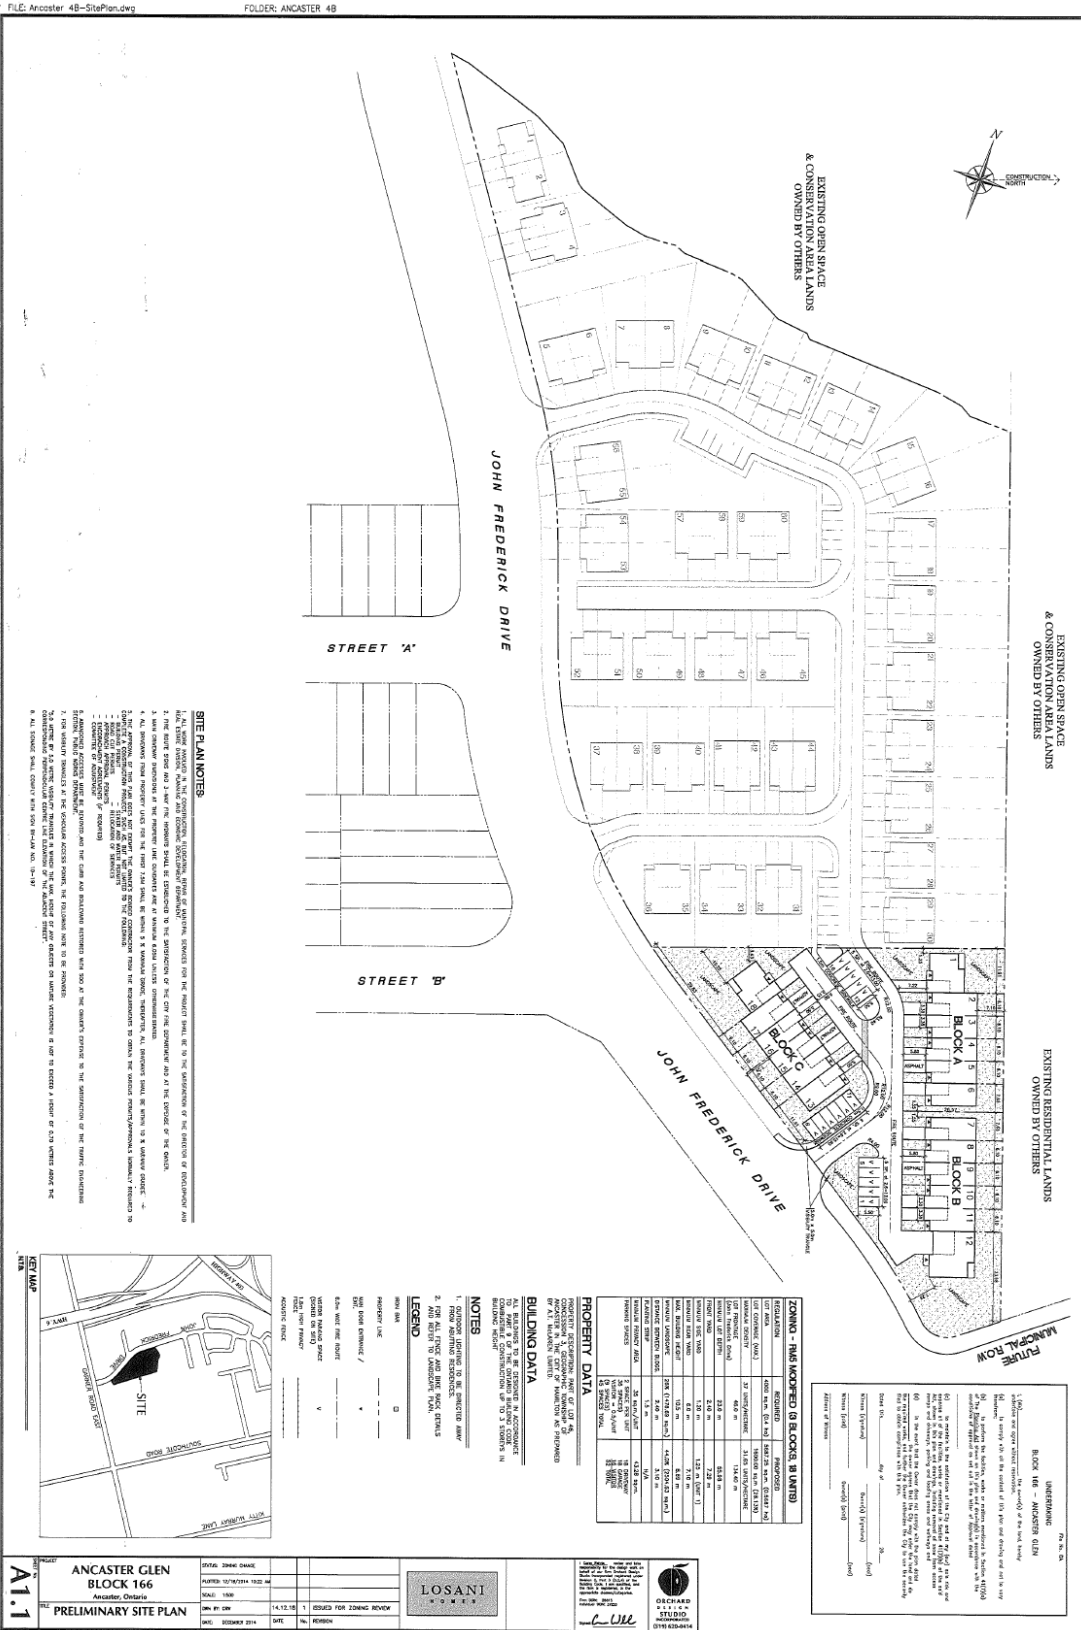

Block 180

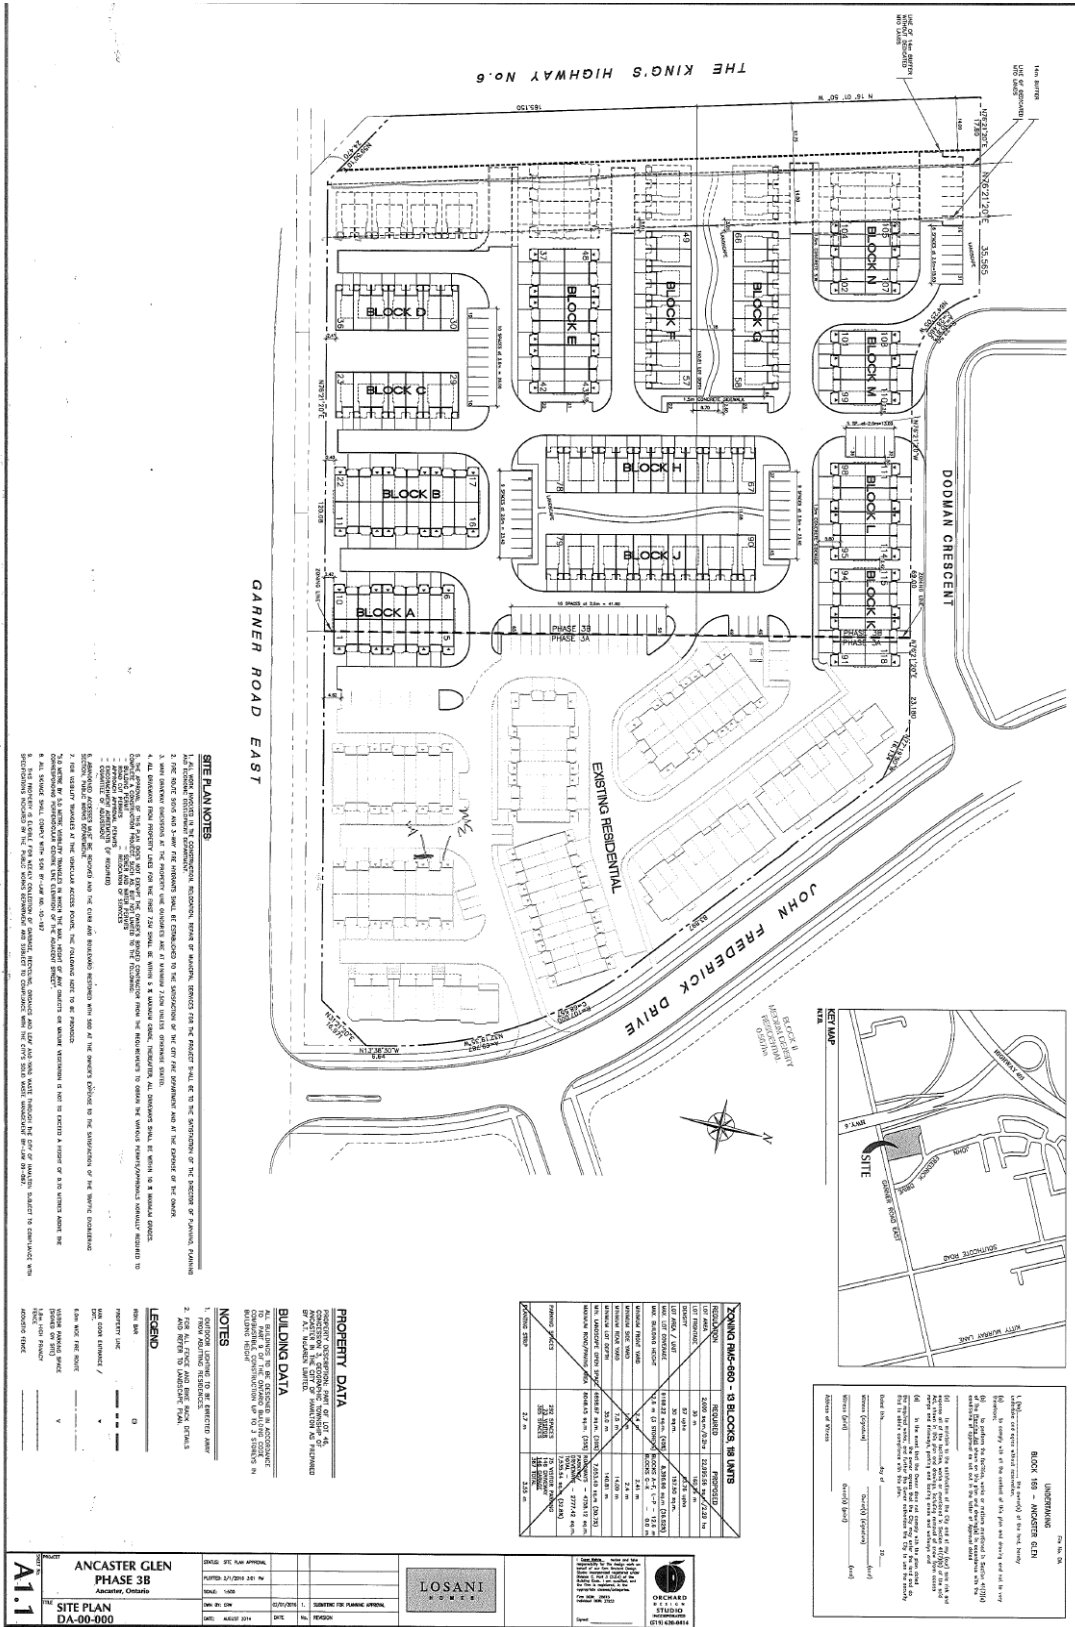

SITE PLAN NOTES







ANCASTER GLEN
PHASE 3B
DA-00-000

LOSANI


A1.1