


APPENDIX D: CONSULTATION REPORT

APPENDIX D-2: HAMILTON LRT PIC#2 CONSULTATION APPENDIX




McMaster University

Alignment Drawing #B-01A

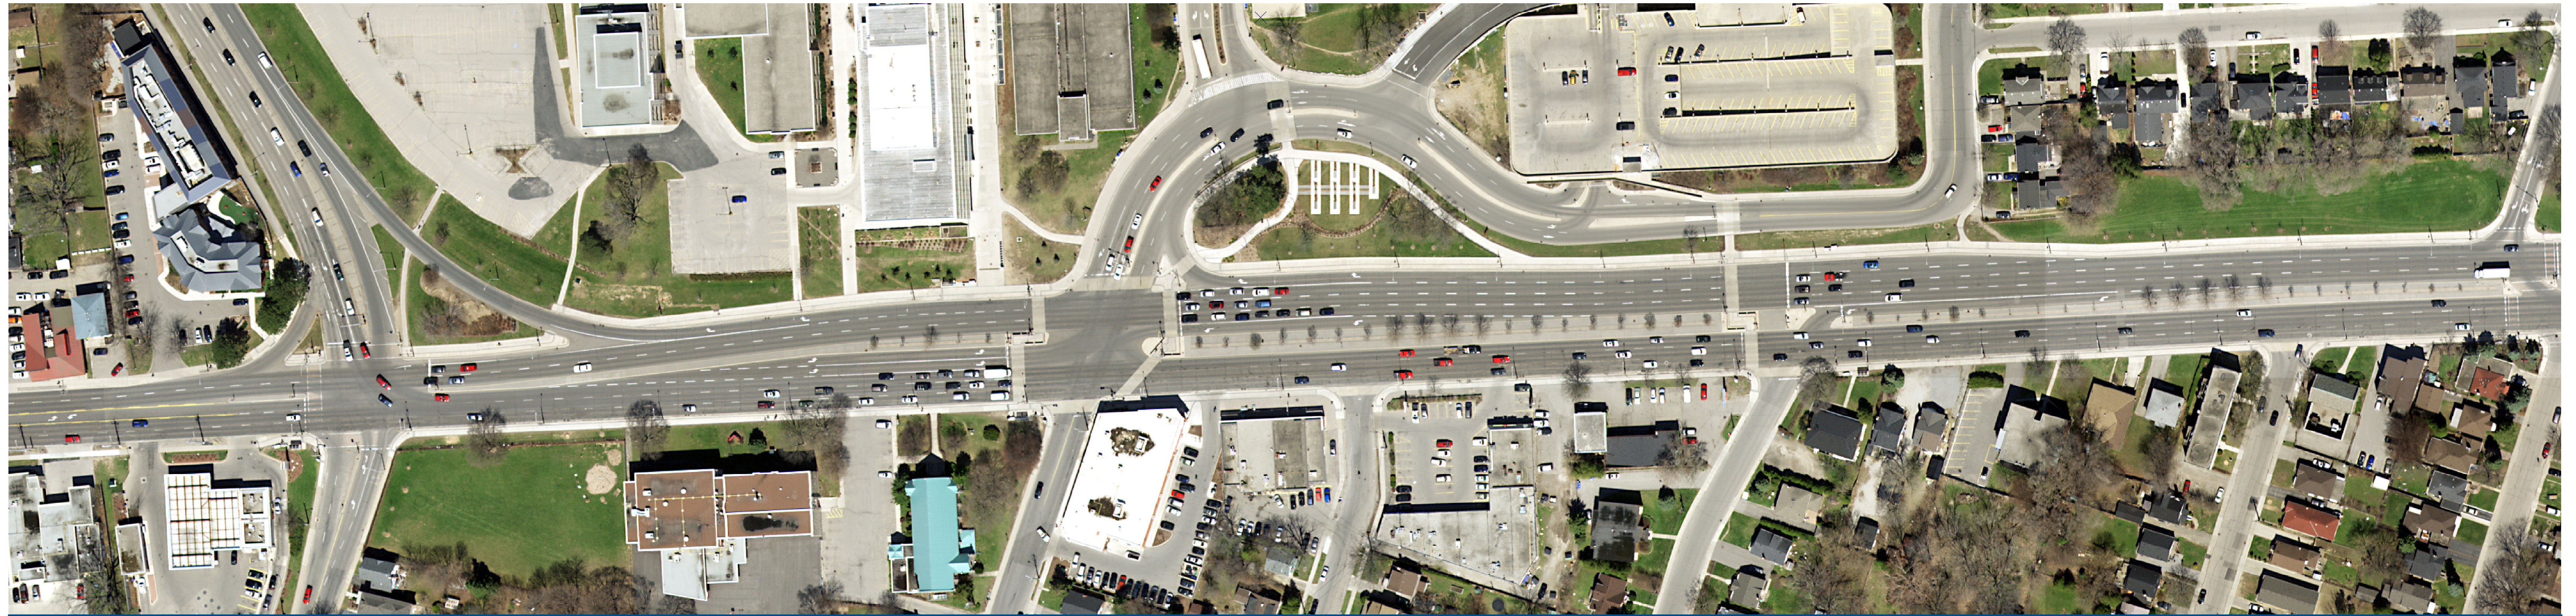

↑ Existing conditions

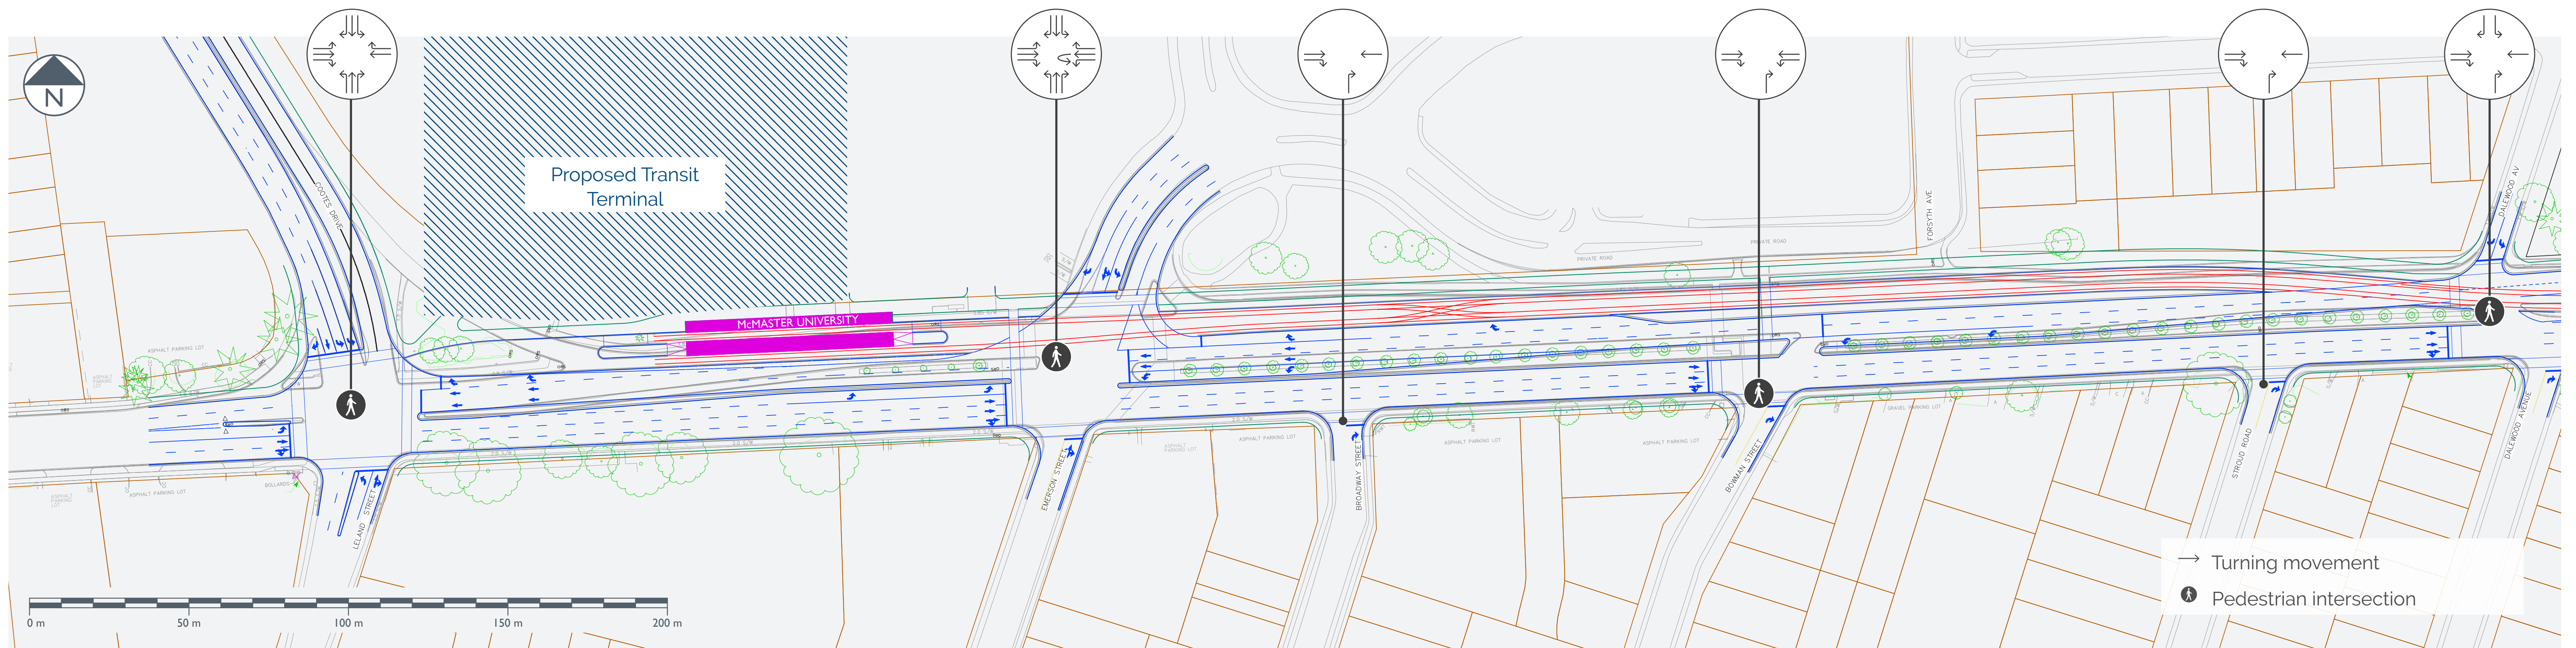

↑ Proposed Layout with LRT

Main Street West (Gary Avenue to Paisley Avenue)

Alignment Drawing #B-02



↑ Existing conditions




↑ Proposed Layout with LRT

Paradise Road (Left Turn)

Alignment Drawing #B-03B



↑ Existing conditions

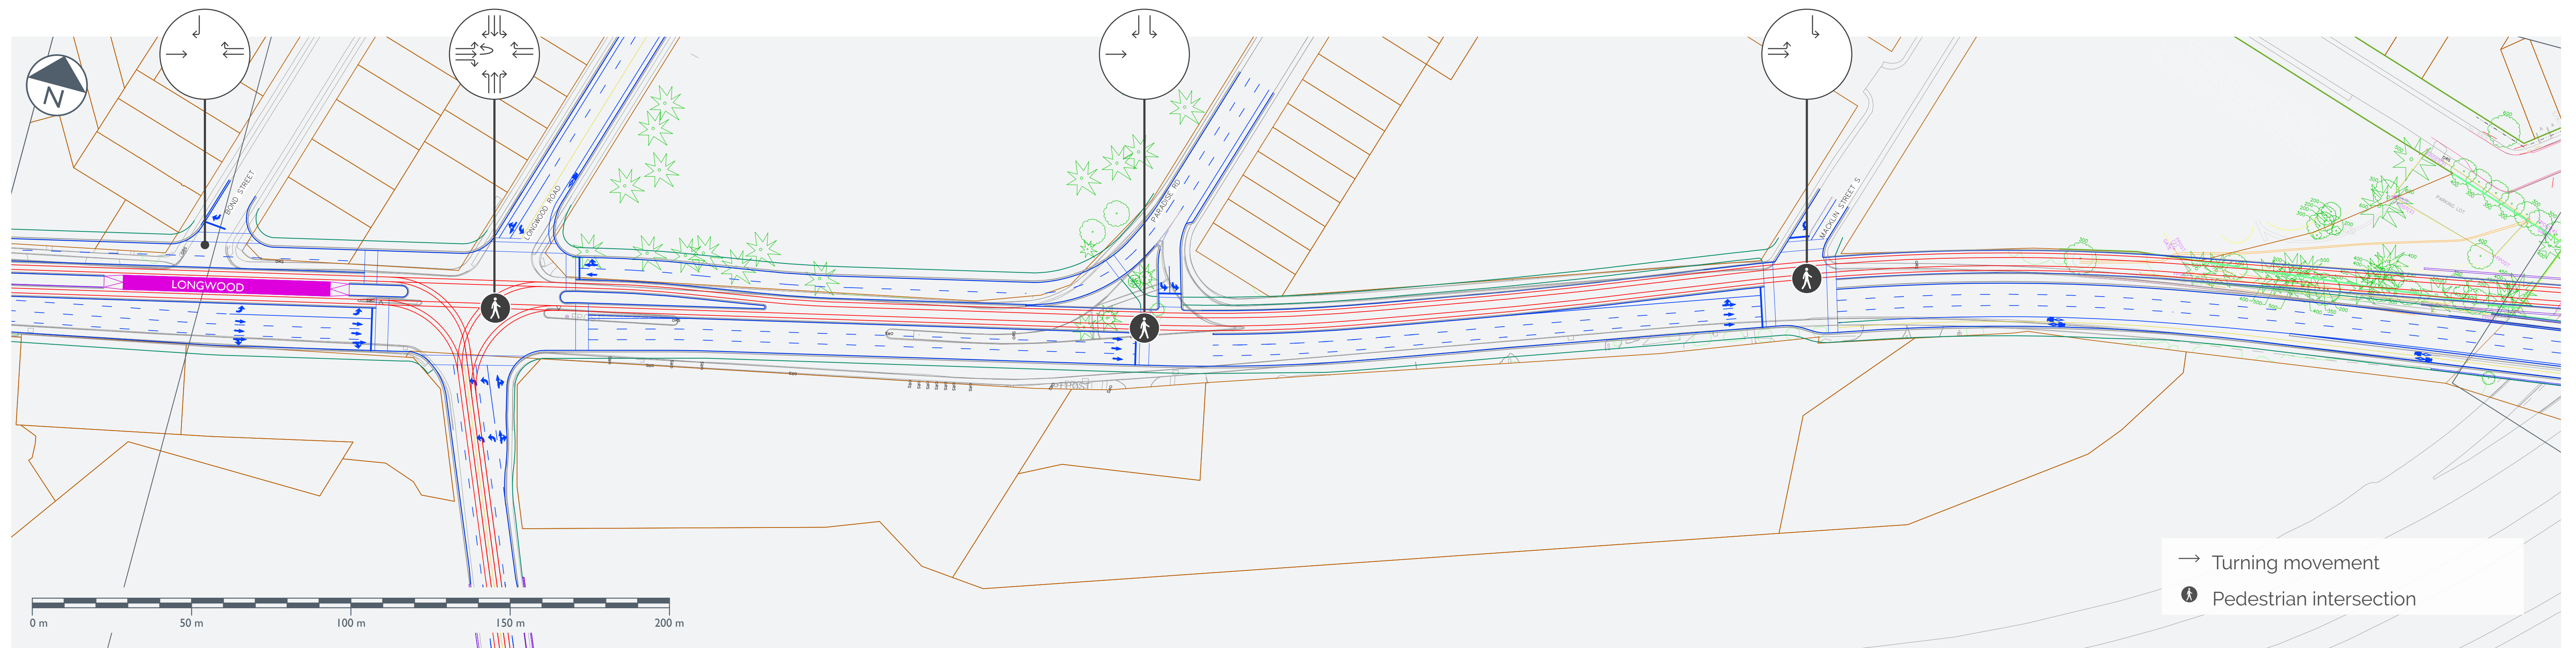


↑ Proposed Layout with LRT

King Street West (403 LRT Bridge to Margaret Street)

Alignment Drawing #B-04




↑ Existing conditions

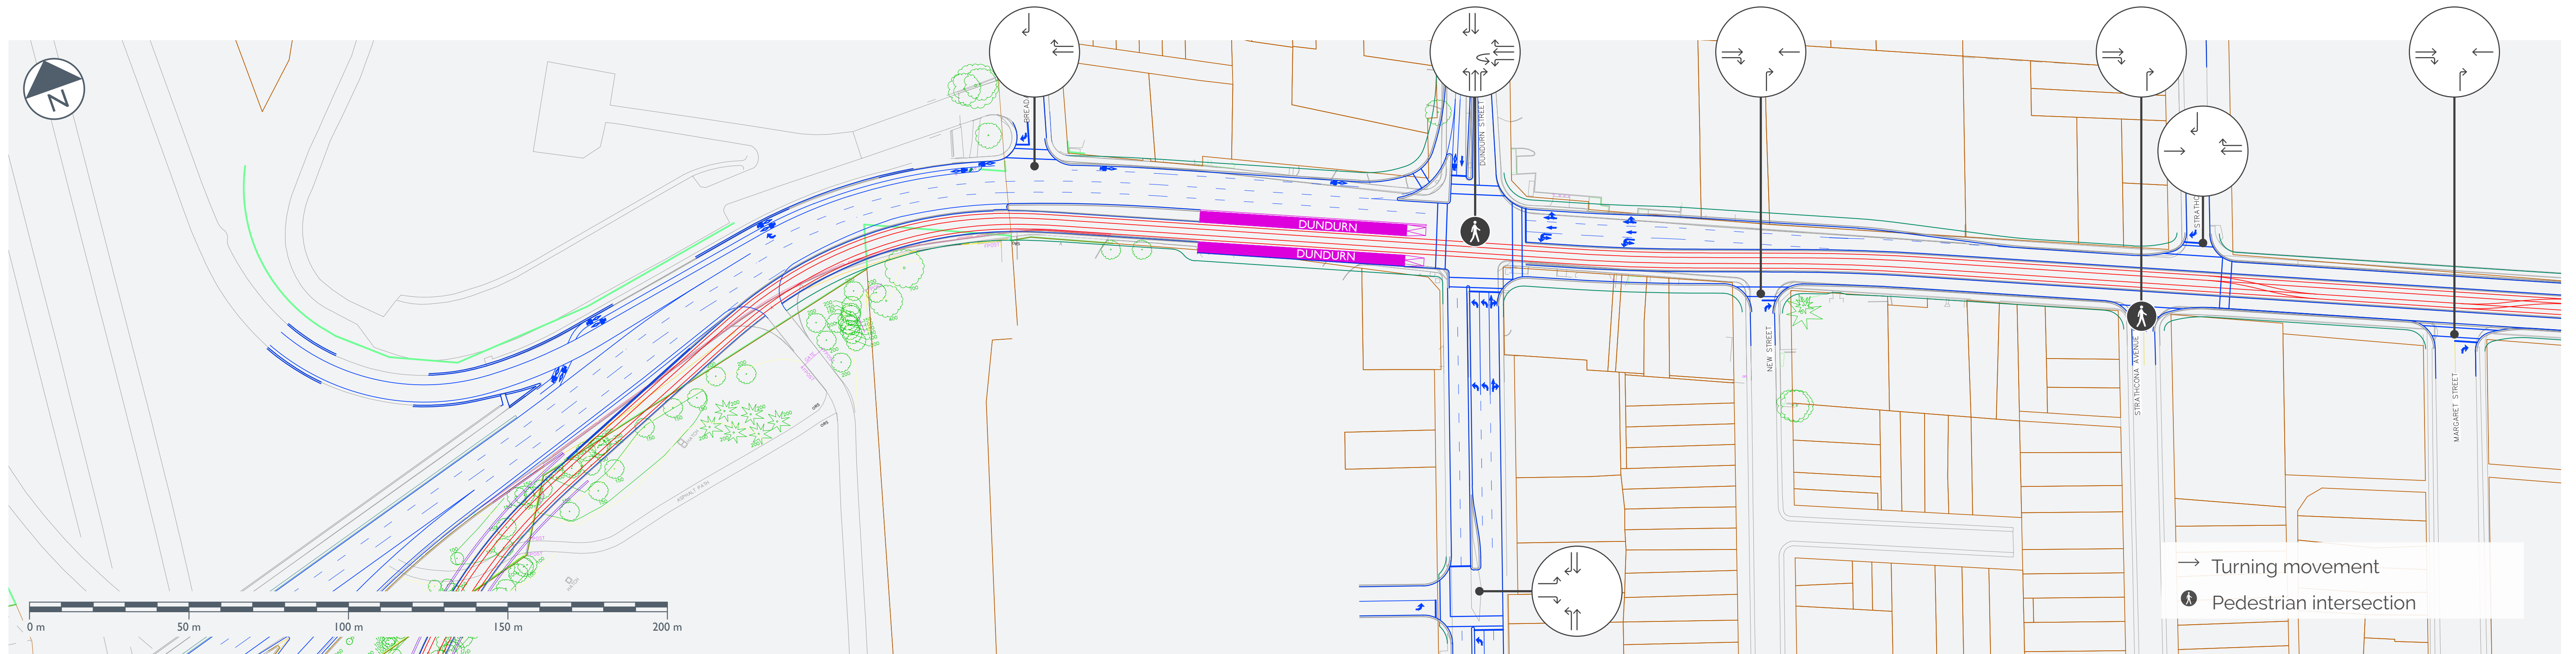

↑ Proposed Layout with LRT

403 LRT Bridge

Alignment Drawing #B-04

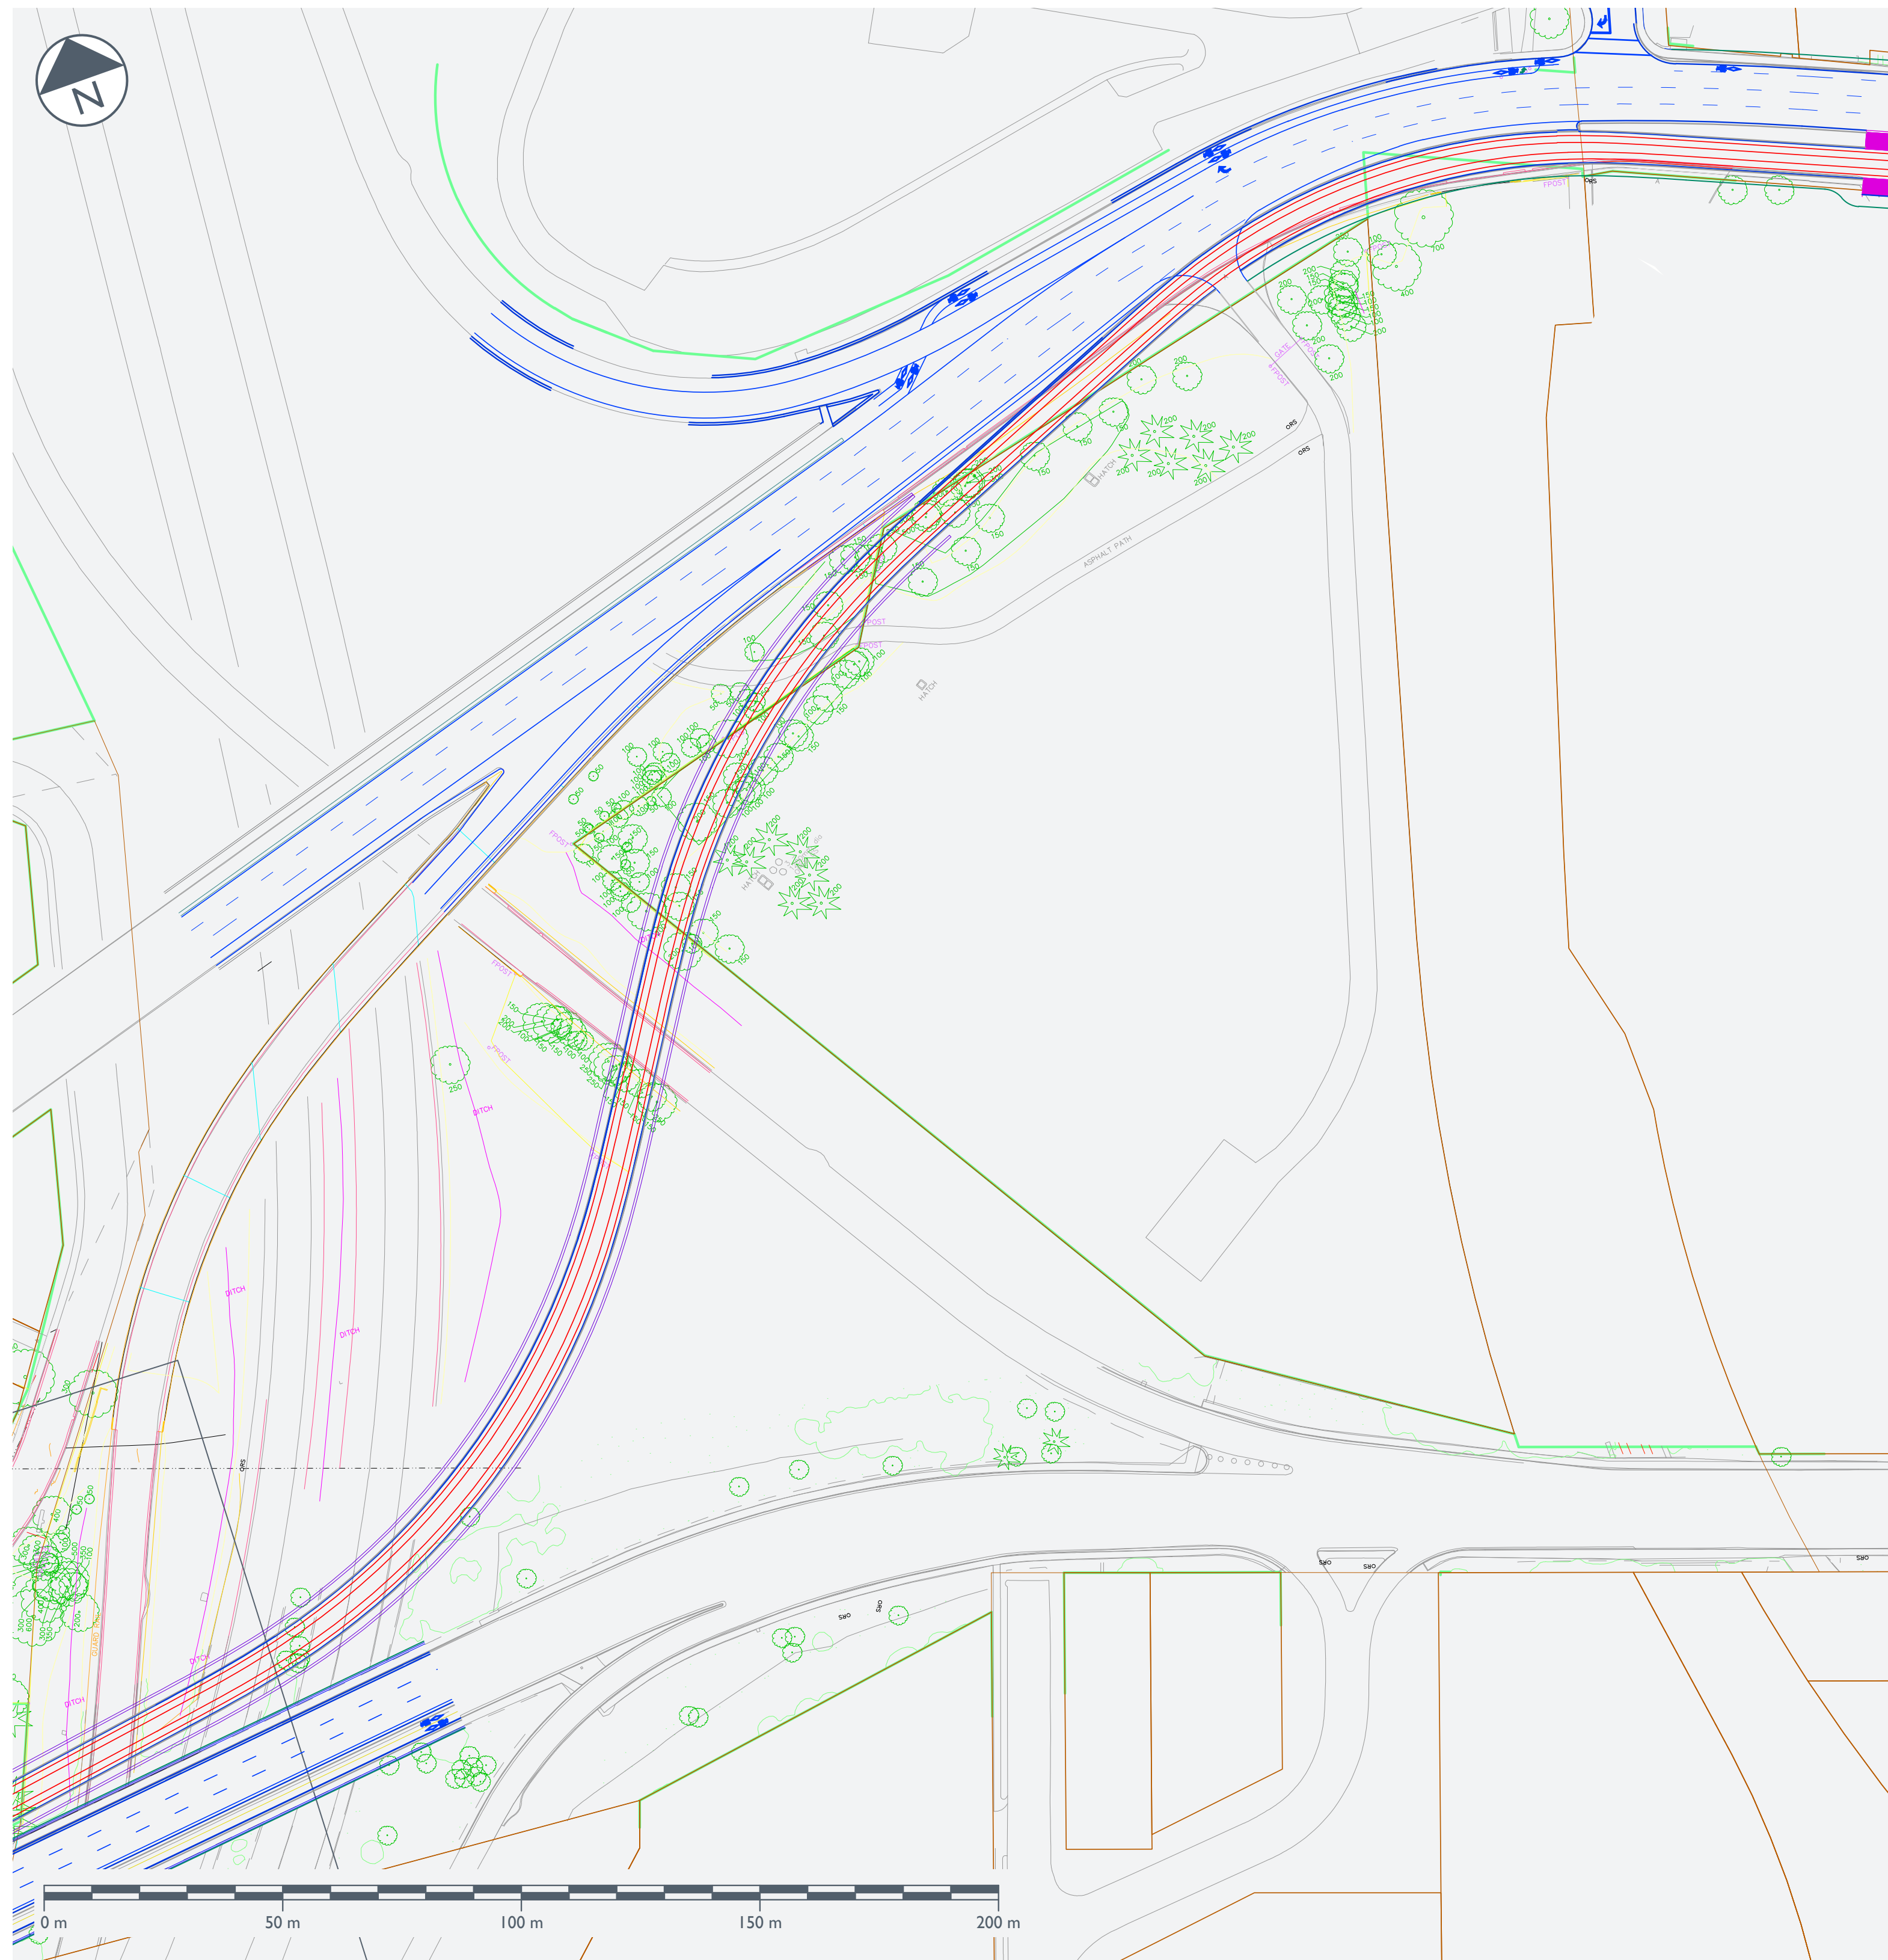

↑ Proposed Layout with LRT




↑ Existing conditions

King Street West (Locke Street North to Caroline Street)

Alignment Drawing #B-05



↑ Existing conditions

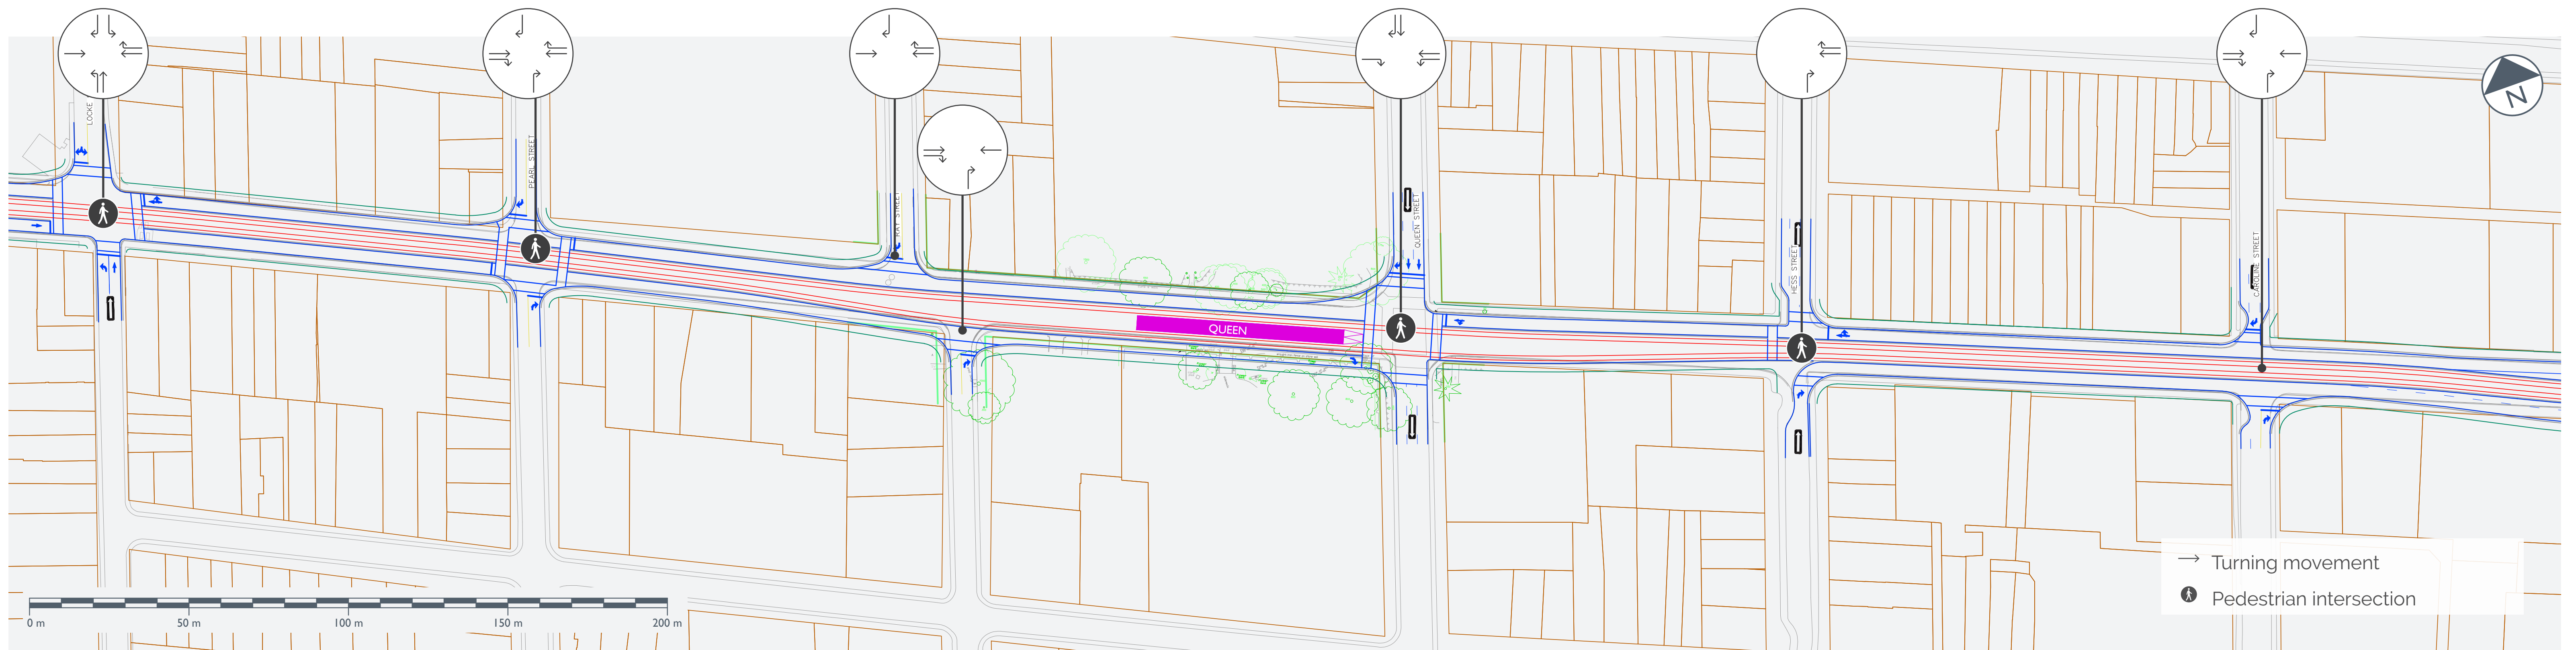


↑ Proposed Layout with LRT

King Street West / East (Bay Street to Catharine Street)

Alignment Drawing #B-06



↑ Existing conditions

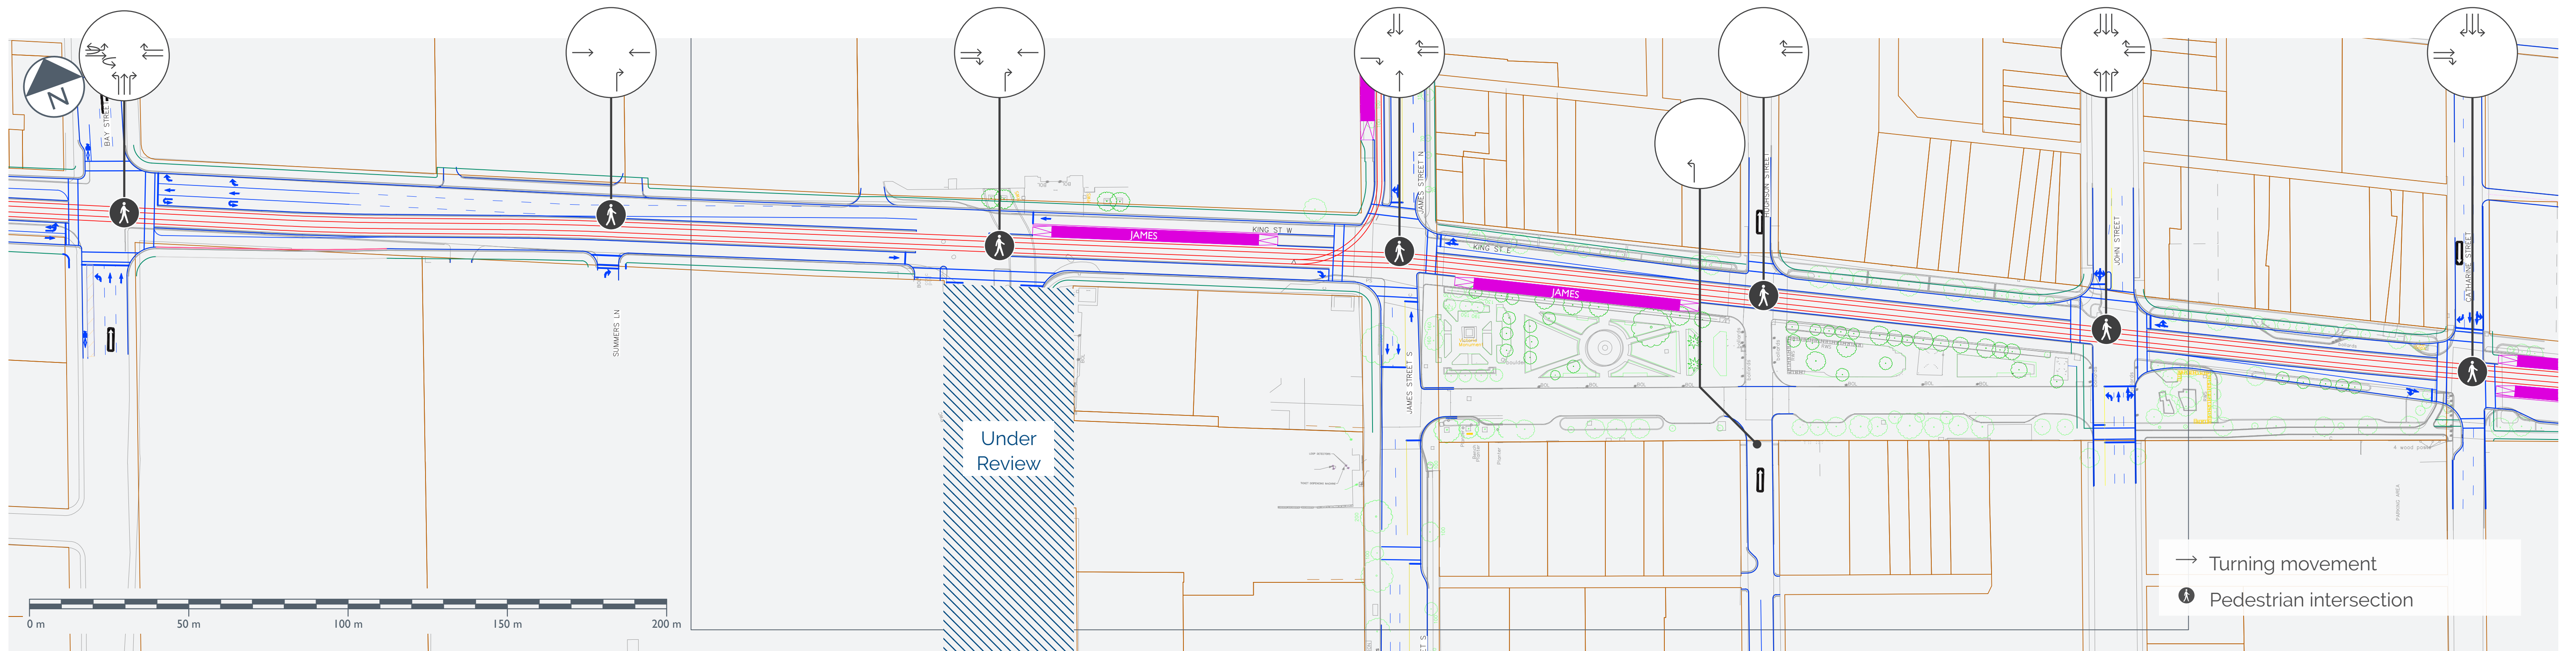


↑ Proposed Layout with LRT

King Street West / East (Bay Street to Catharine Street)

Alignment Drawing #B-06A



↑ Existing conditions

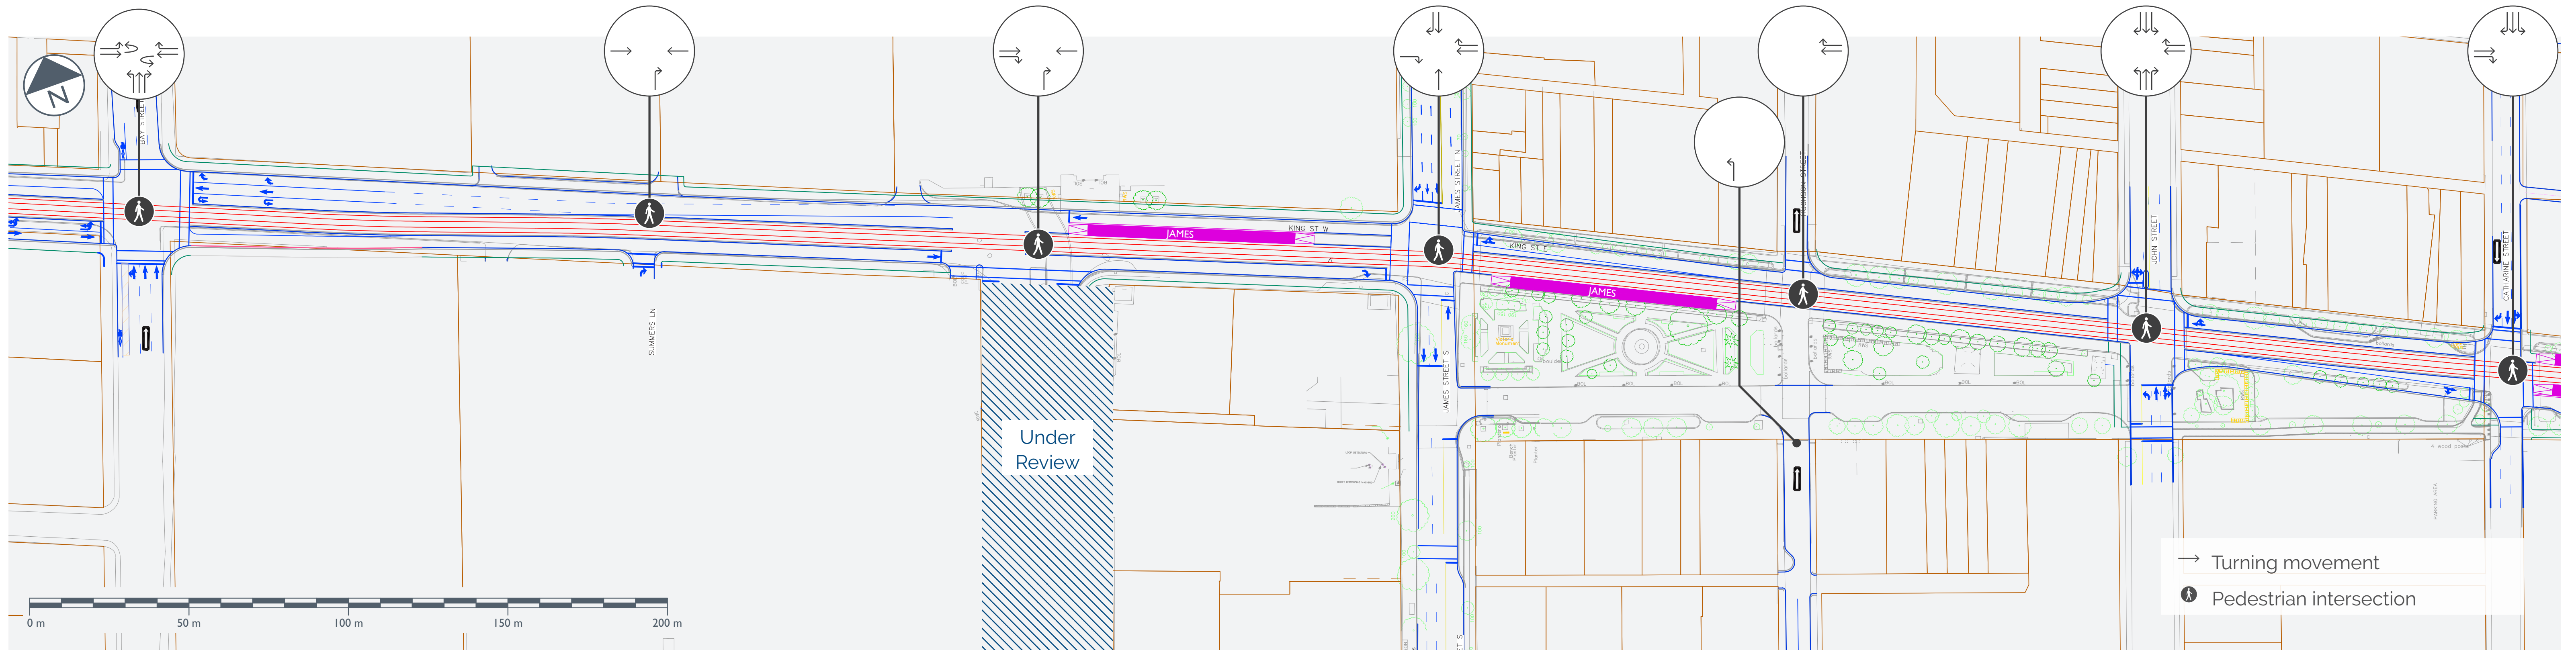


↑ Proposed Layout with LRT

King Street East (Mary Street to East Avenue)

Alignment Drawing #B-07



↑ Existing conditions

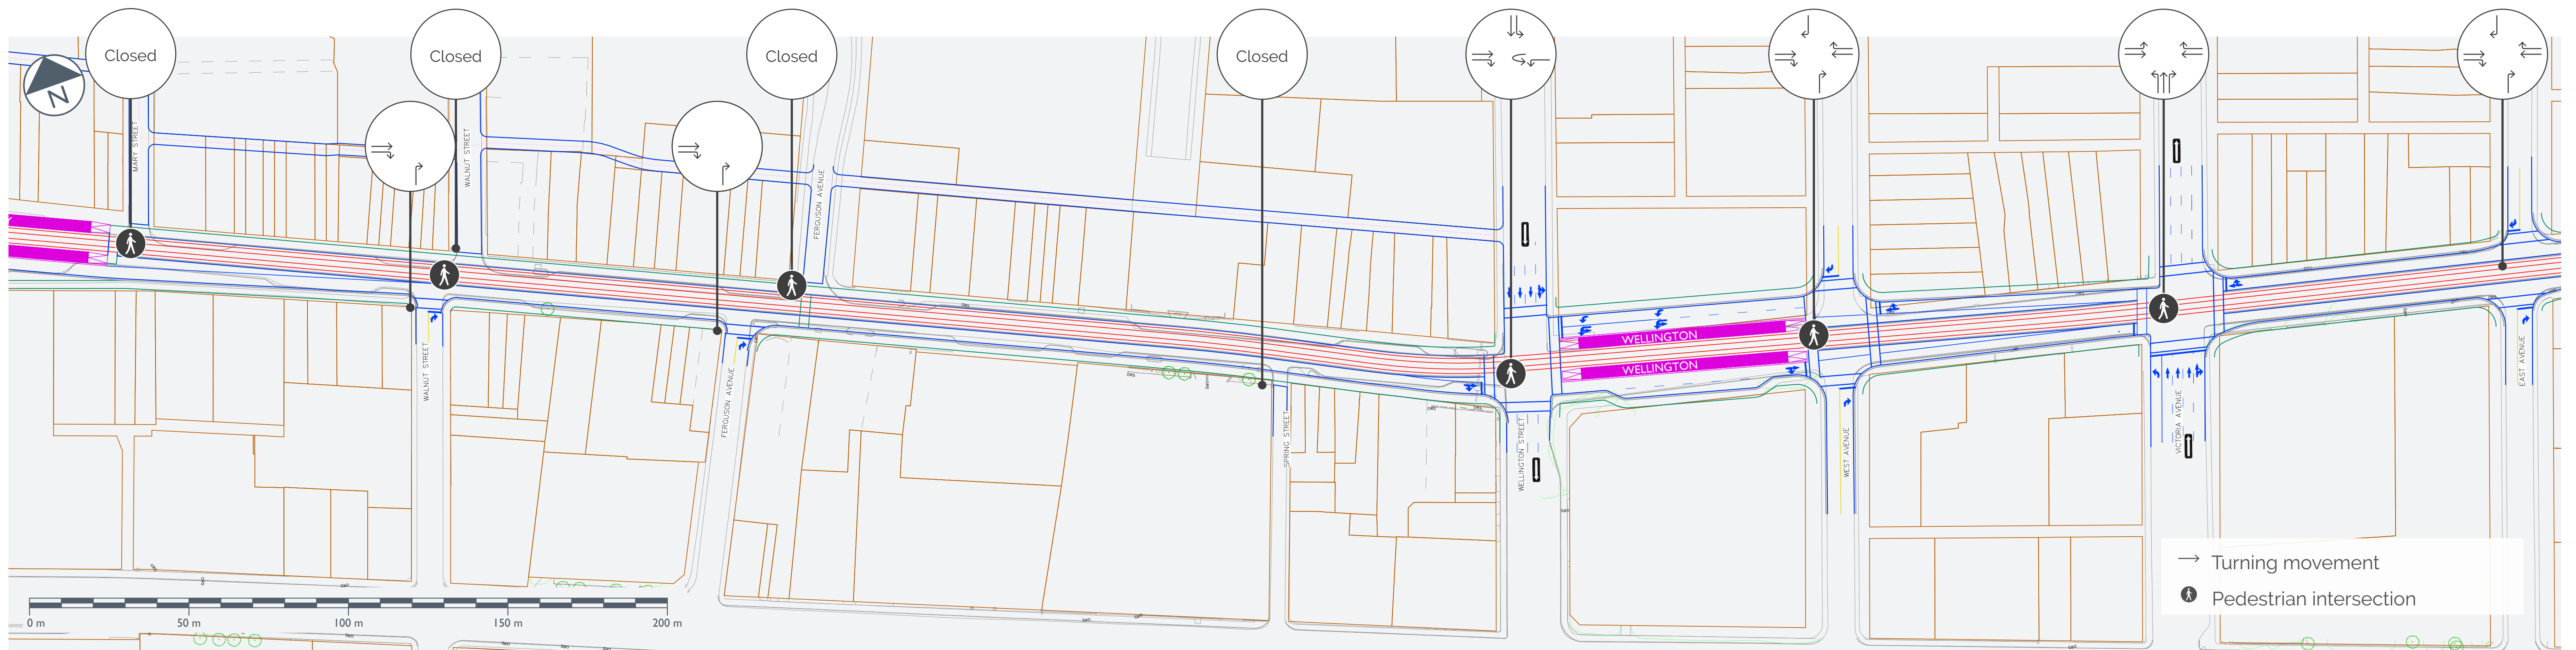


↑ Proposed Layout with LRT

King Street East (Emerald Street to Arthur Avenue)

Alignment Drawing #B-08



↑ Existing conditions

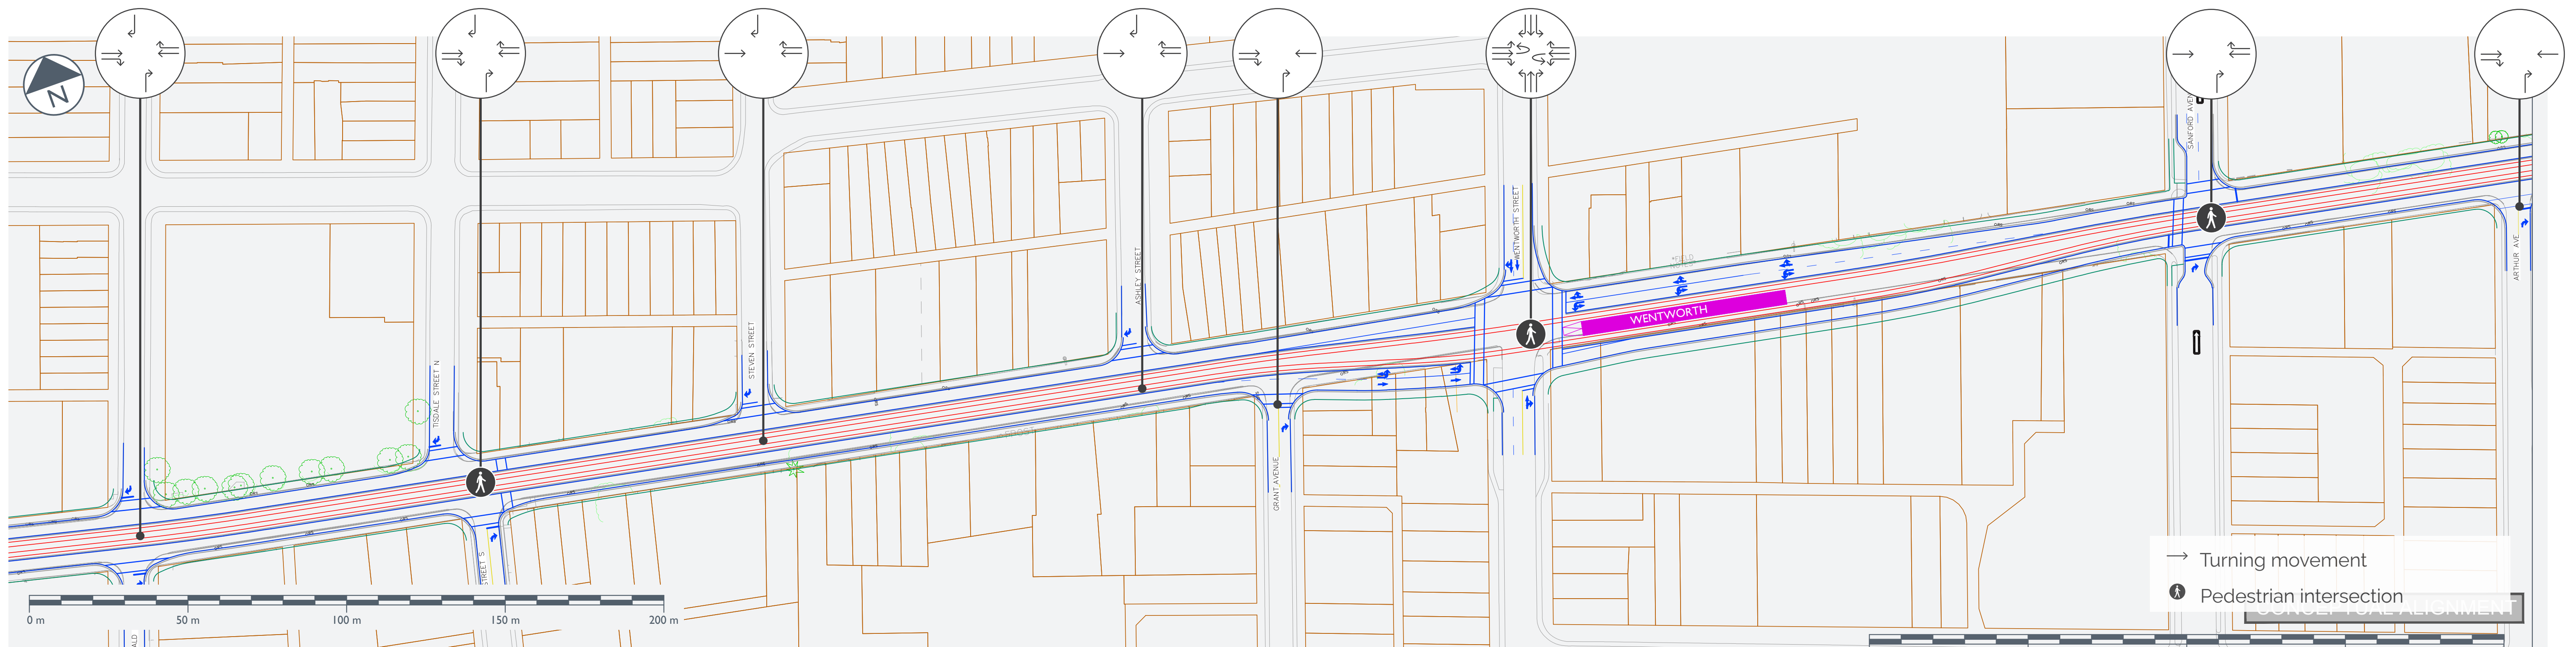


↑ Proposed Layout with LRT

King Street East (Arthur Avenue to Barnesdale Avenue)

Alignment Drawing #B-09



↑ Existing conditions

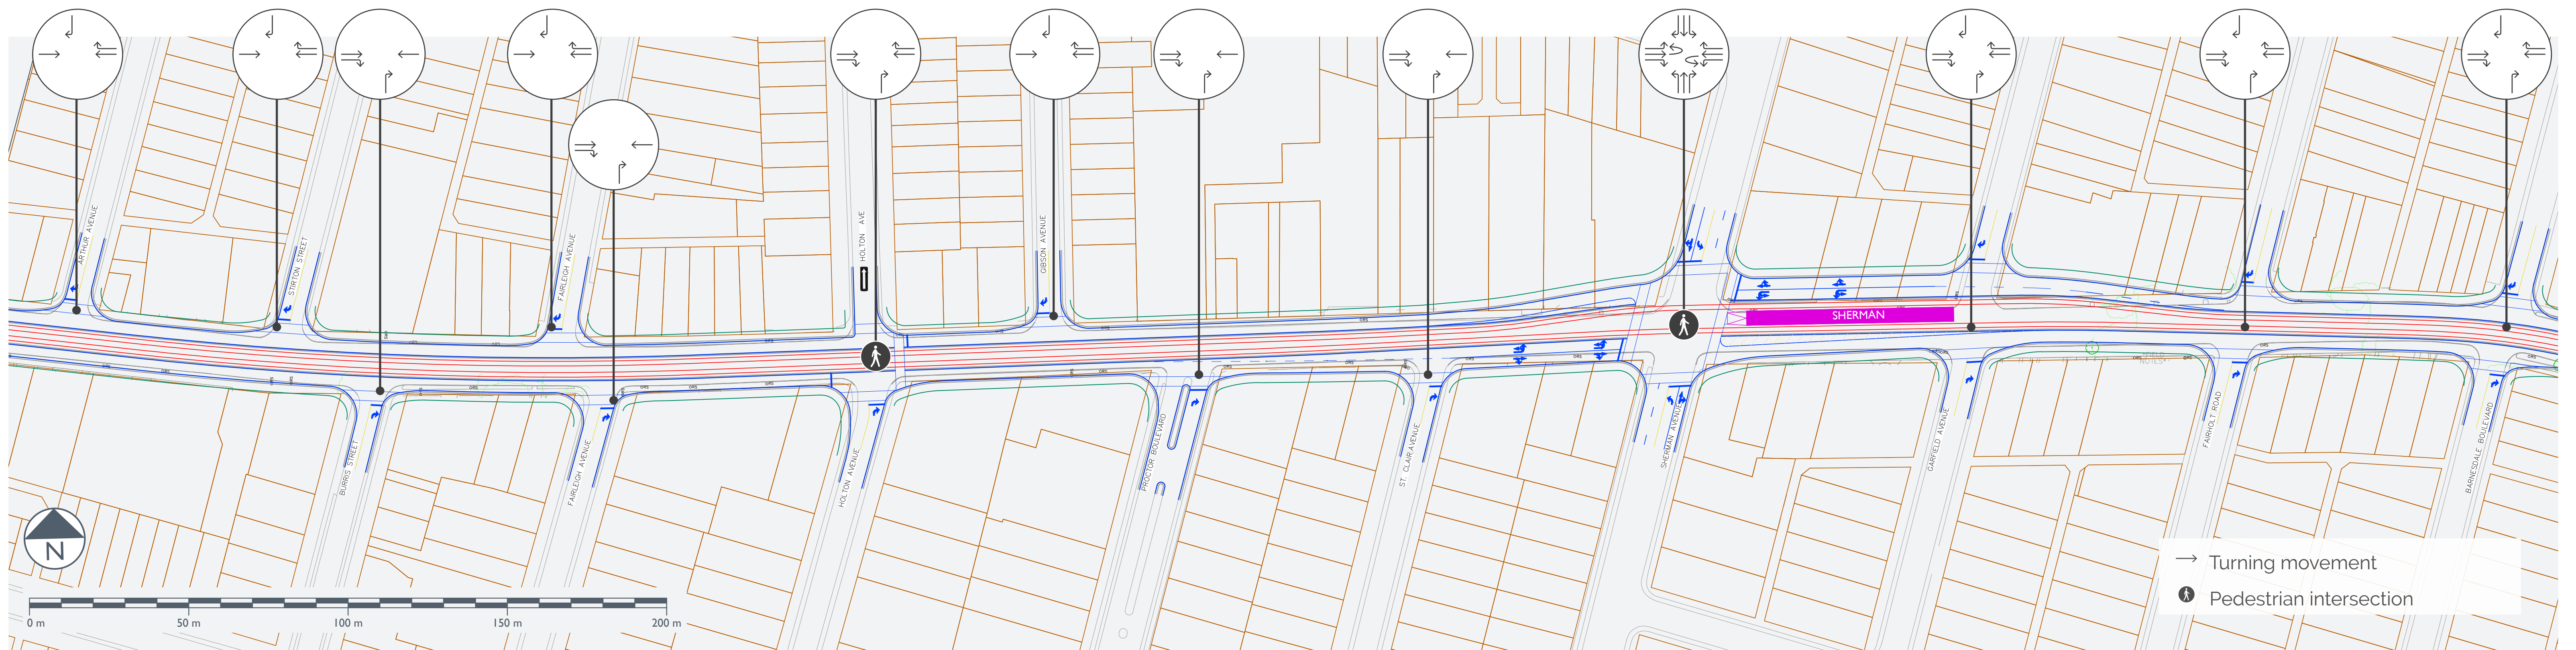

↑ Proposed Layout with LRT