


FILE: 157 Upper Centennial-Site Plan(4).dwg

FOLDER: 157 UPPER CENTENNIAL

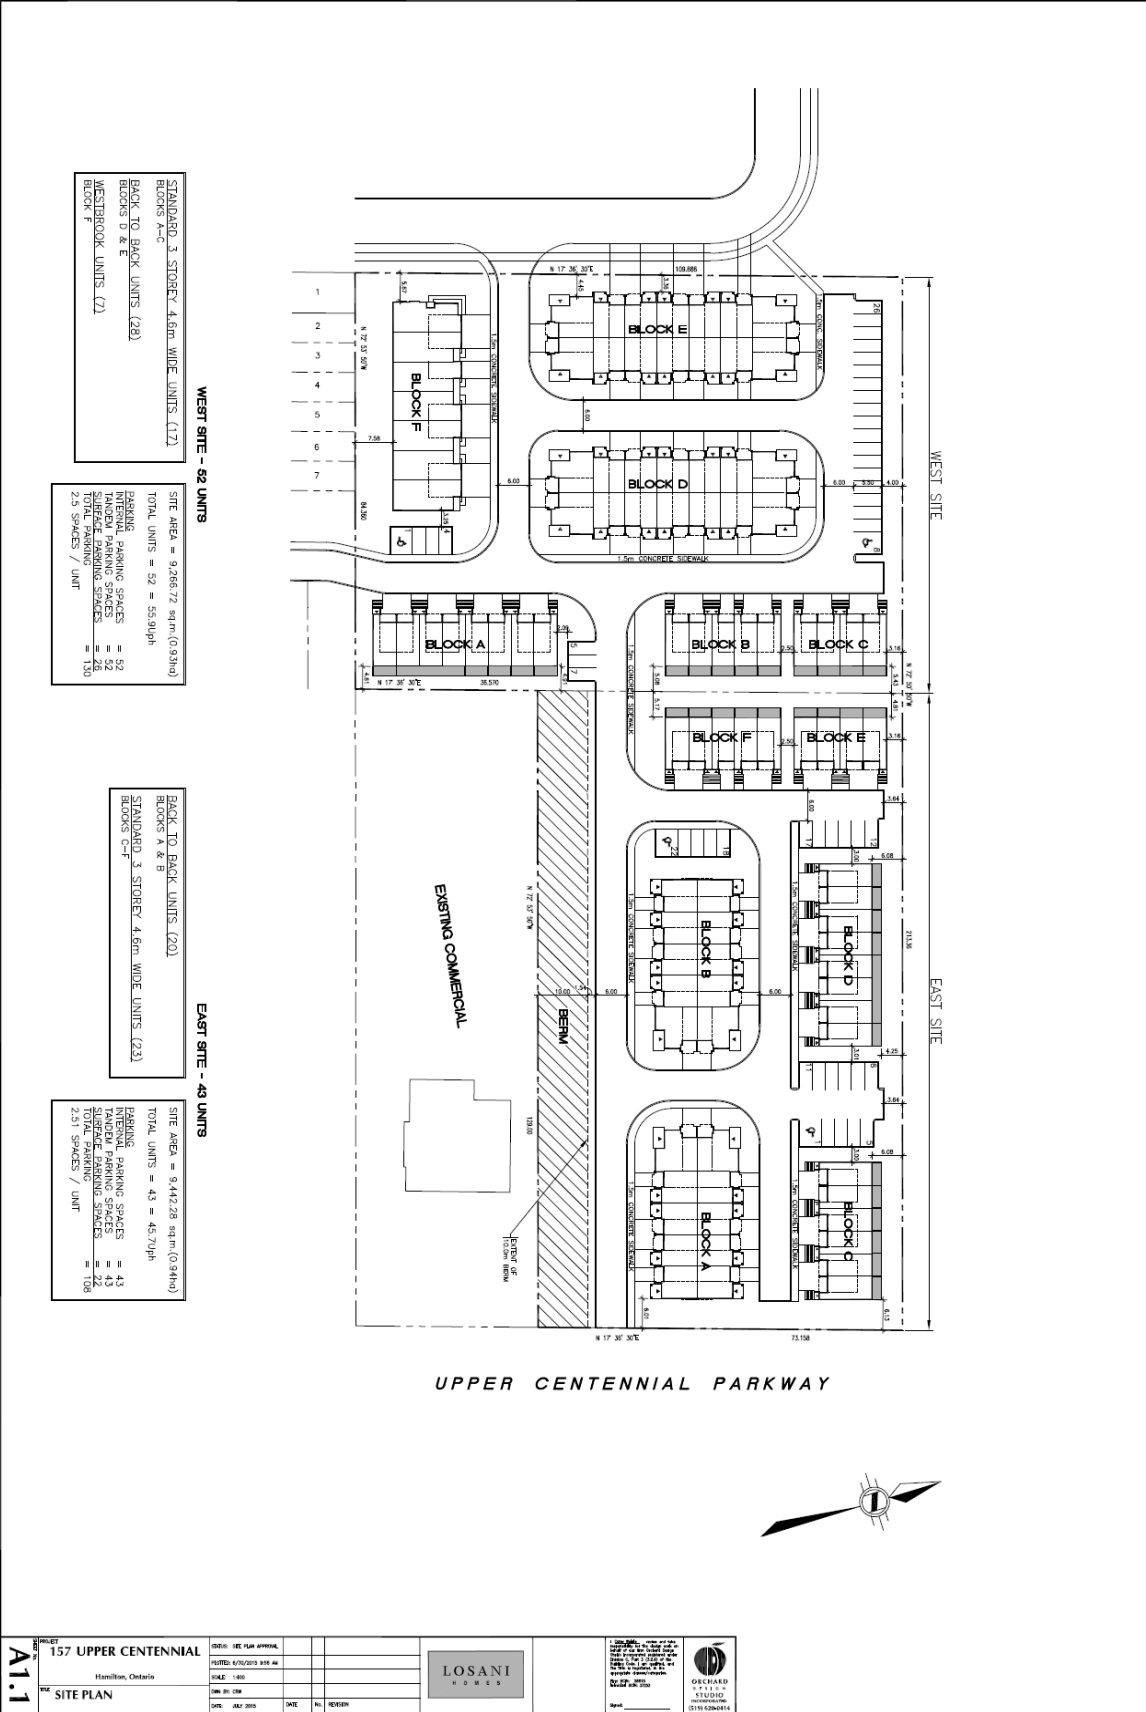

157 UPPER CENTENNIAL  
Hamilton, Ontario  
SITE PLAN


A1.1