







**KELVIN
ANDERSON**



CANADIAN FOOTBALL HALL OF FAME

CLASS OF 2017

KELVIN ANDERSON



HEADER FONT - BLENDER PRO HEAVY

SUB-HEADER FONT - Blender Pro Bold

Body Font - Nimbus Sans L

Lorem ipsum dolor sit amet, consectetur adipiscing elit, sed do eiusmod tempor incididunt ut labore et dolore magna aliqua. Ut enim ad minim veniam, quis nostrud exercitation ullamco laboris nisi ut aliquip ex ea commodo consequat. Duis aute irure dolor in reprehenderit in voluptate velit esse cillum dolore eu fugiat nulla pariatur. Excepteur sint occaecat cupidatat non proident, sunt in culpa qui officia deserunt mollit anim id est laborum.

Lorem ipsum dolor sit amet, consectetur adipiscing elit, sed do eiusmod tempor incididunt ut labore et dolore magna aliqua. Ut enim ad minim veniam, quis nostrud exercitation ullamco laboris nisi ut aliquip ex ea commodo consequat. Duis aute irure dolor in reprehenderit in voluptate velit esse cillum dolore eu fugiat nulla pariatur. Excepteur sint occaecat cupidatat non proident, sunt in culpa qui officia deserunt mollit anim id est laborum.



GRAPHIC TREATMENT & TEXTURES

CANADIAN FOOTBALL HALL OF FAME
TEMPLE DE LA RENOMMÉE DU FOOTBALL CANADIEN

The Canadian Football Hall of Fame is a not-for-profit corporation, located in Hamilton, Ontario, that celebrates great achievements in Canadian football. It is maintained by the Canadian Football League. It includes displays about the Canadian Football League, Canadian university football and Canadian junior football history.
November 28, 1972

Le Temple de la renommée du football canadien est une société sans but lucratif située à Hamilton, en Ontario, qui célèbre les grandes réalisations du football canadien. Il est maintenu par la Ligue canadienne de football. Il comprend des expositions sur la Ligue canadienne de football, le football universitaire canadien et l'histoire du football junior canadien.
28 novembre 1972

1972

1978

1984


1989





alternate transition tones to Food Service Area

LEGEND


- 100 - HALL OF FAME BUSTS AND TIMELINE
- 200 - HALL OF FAME ARRIVAL / VIDEO WALL
- 300 - HALL OF FAME ARTIFACT EXHIBIT
- 400 - HALL OF FAME BAR DISPLAY
- 500 - FOOD SERVICE AREAS

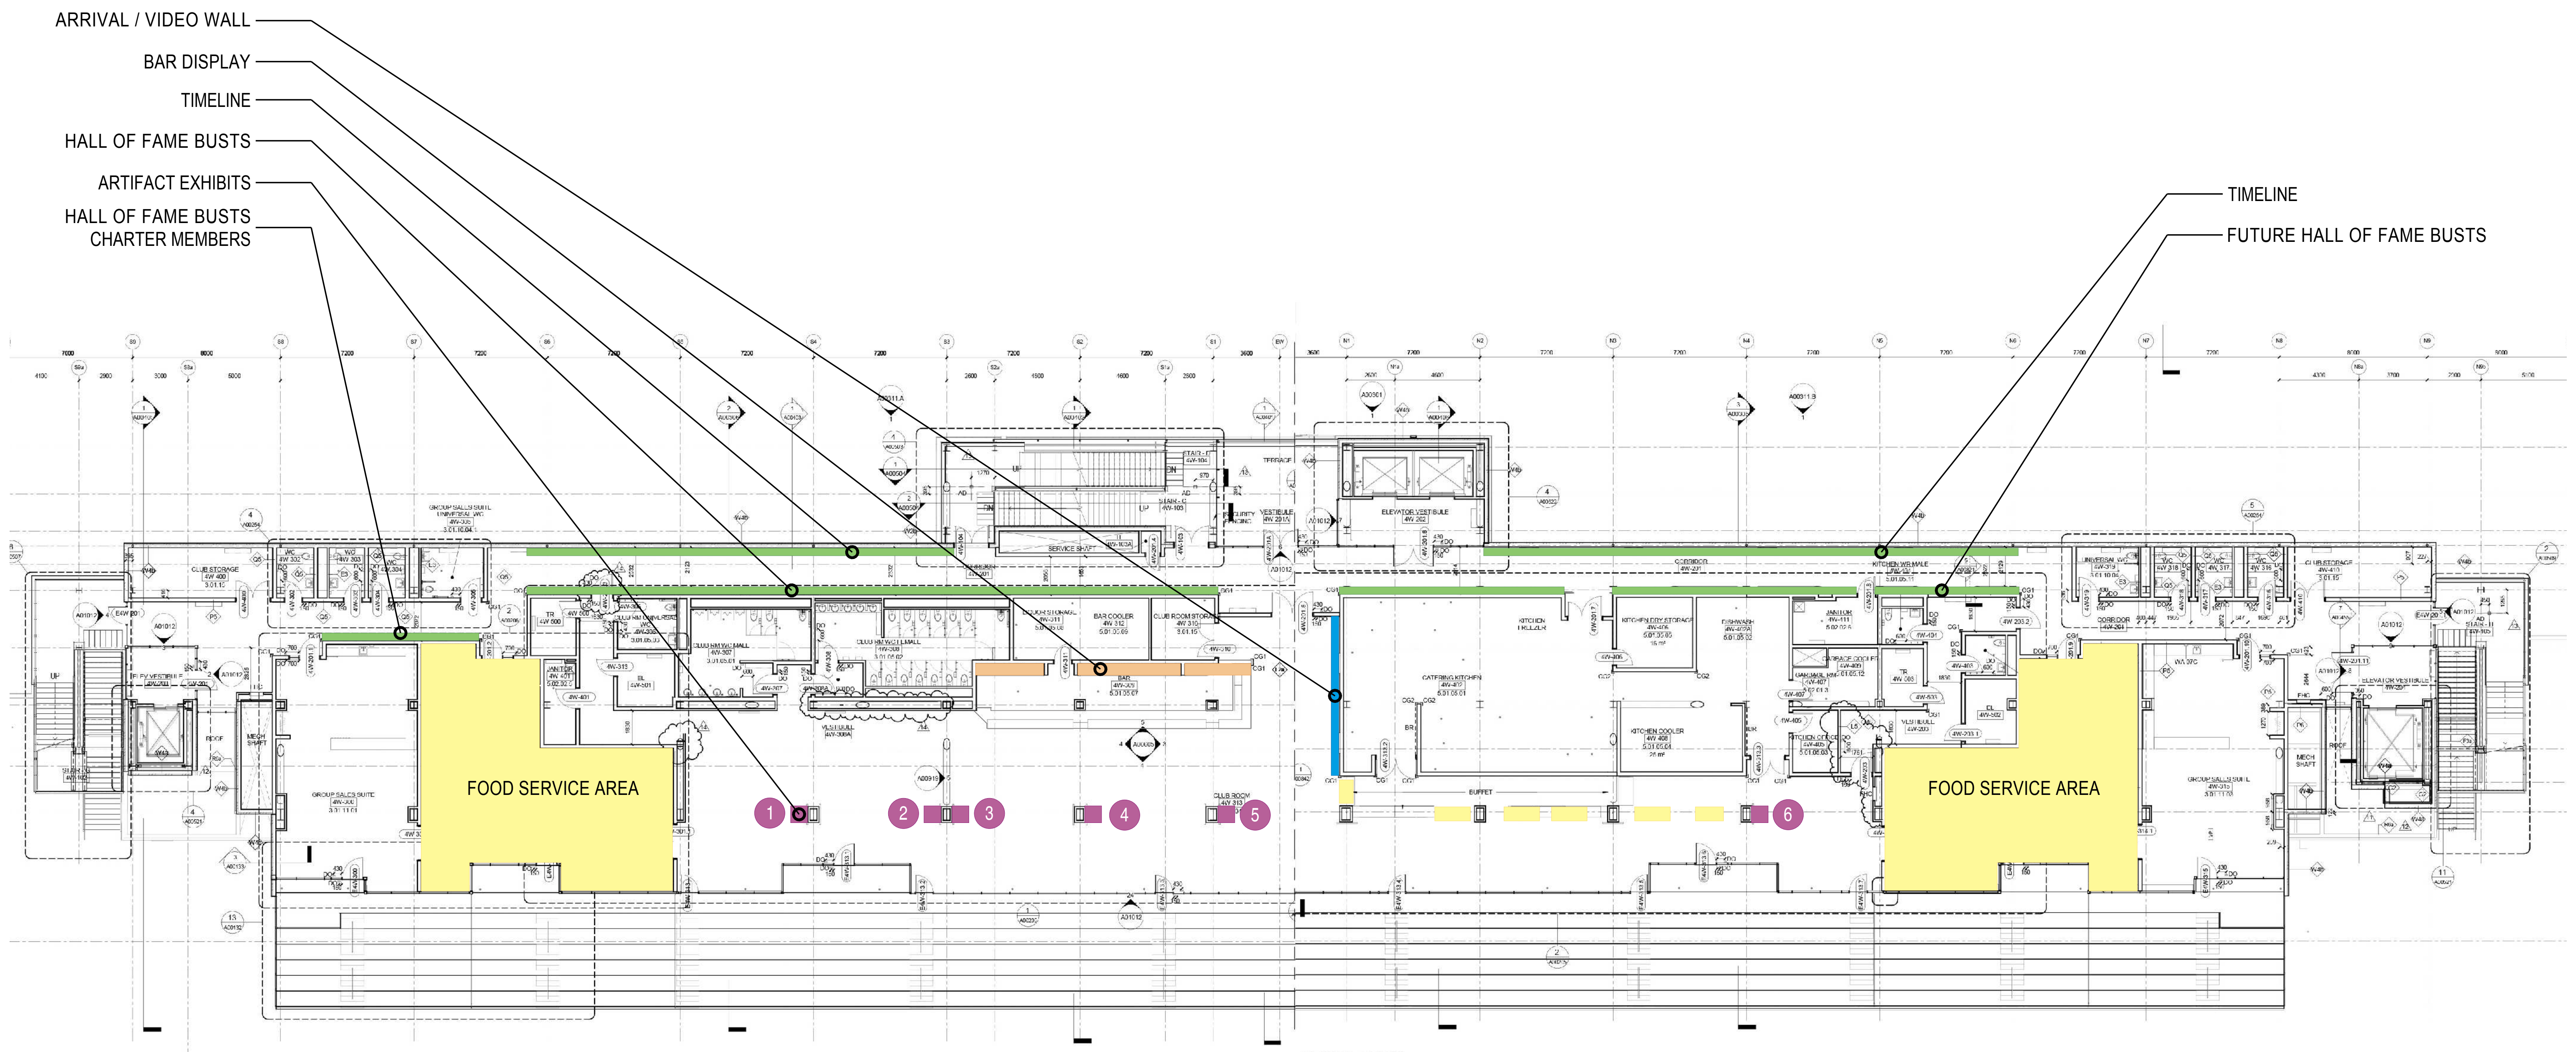


FLOOR PLAN DIAGRAM

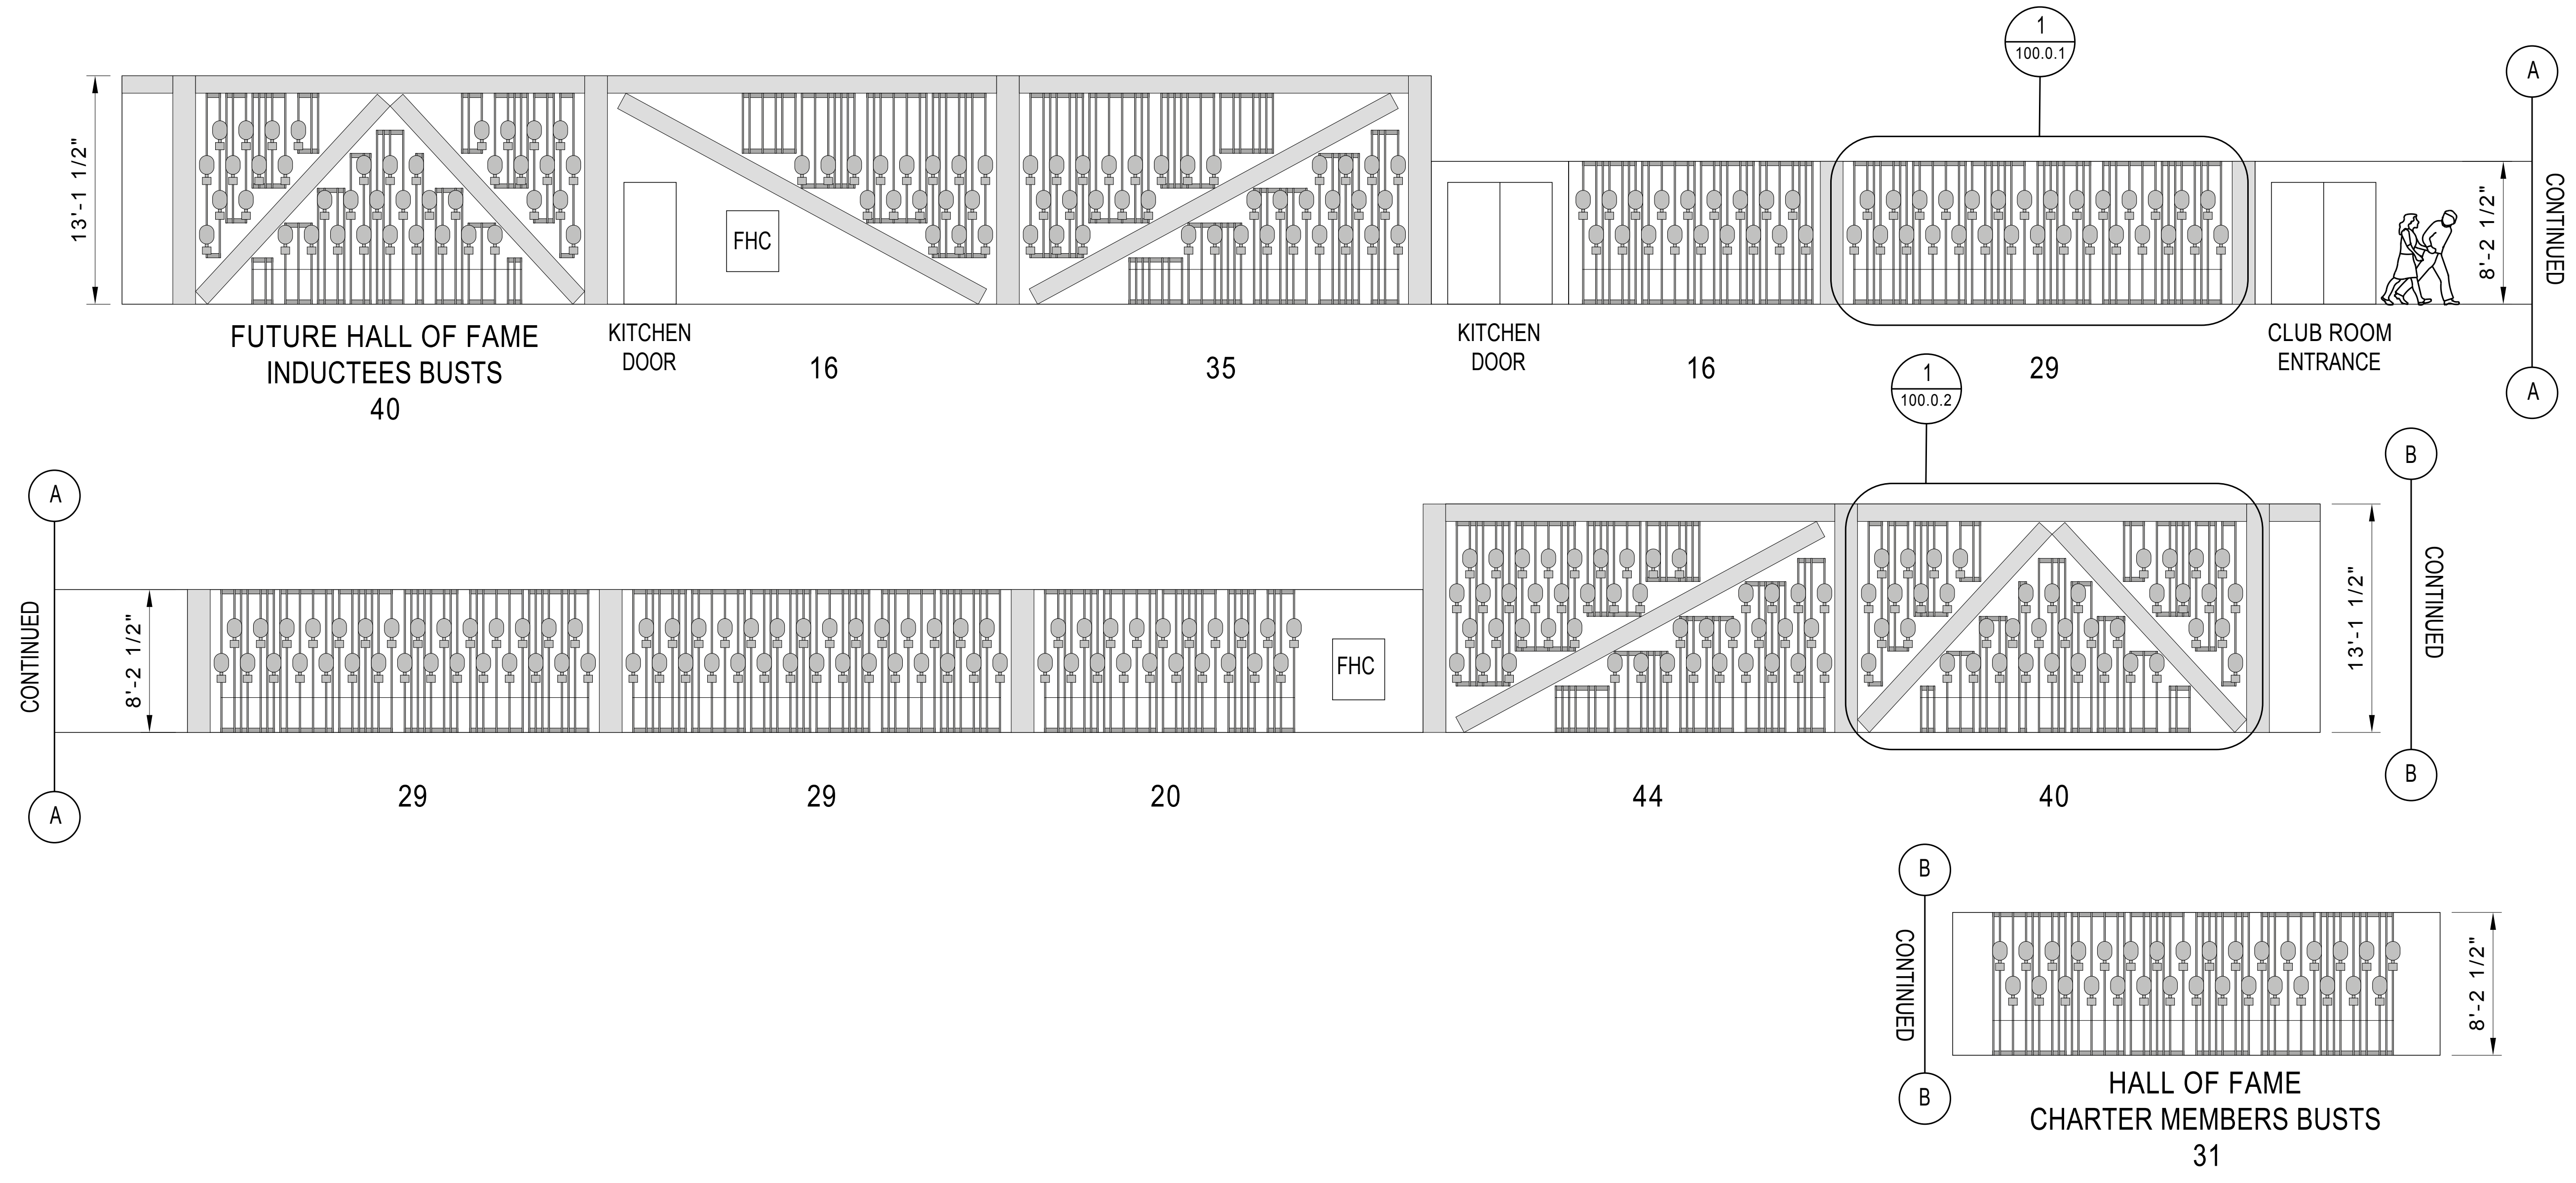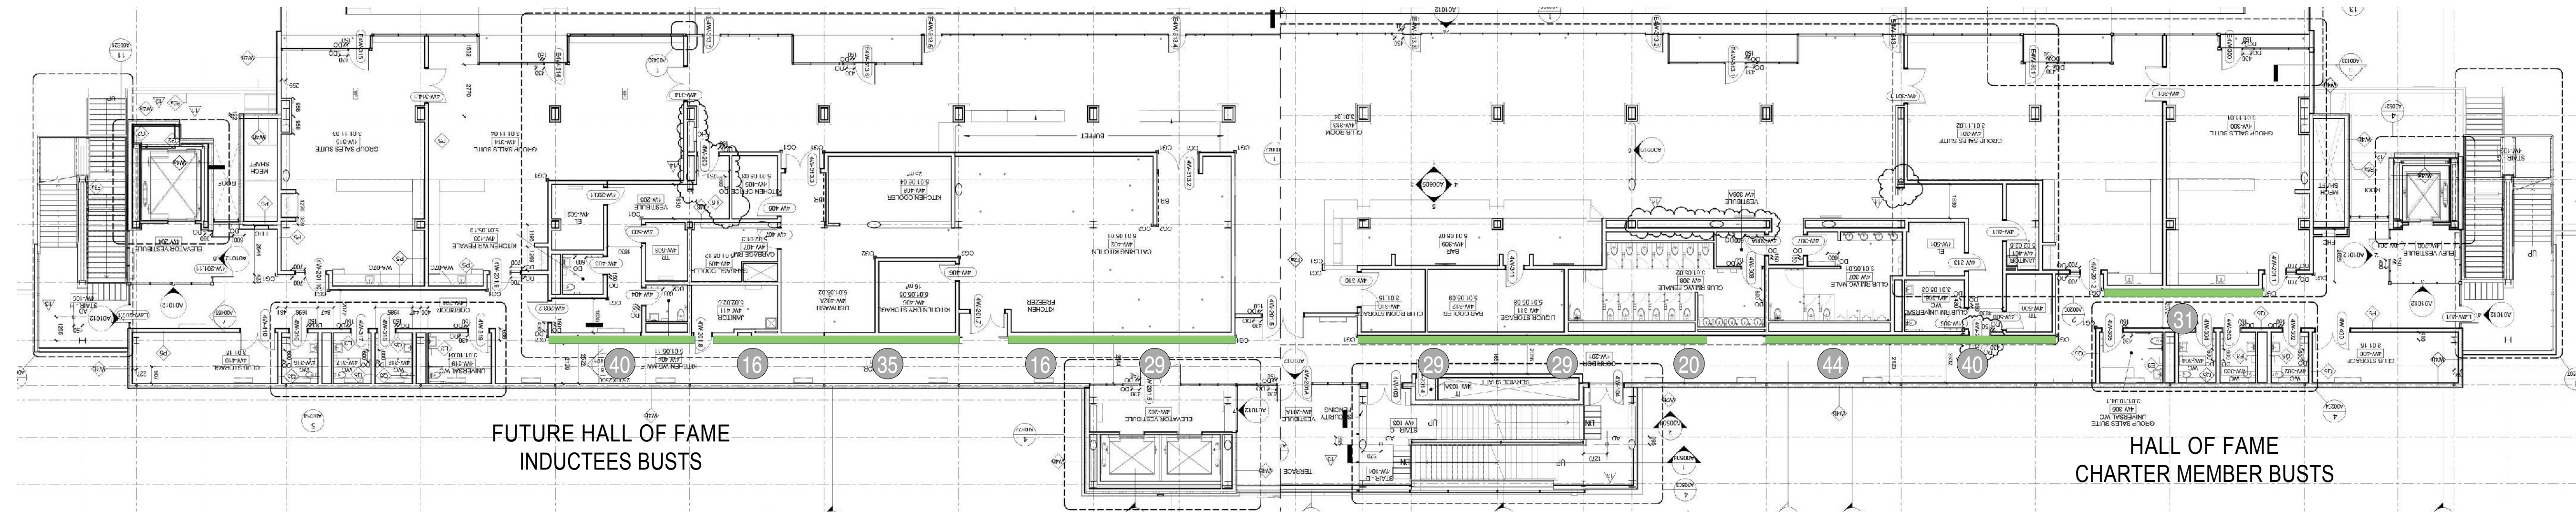



HALL OF FAME INDUCTEE BUSTS ELEVATION

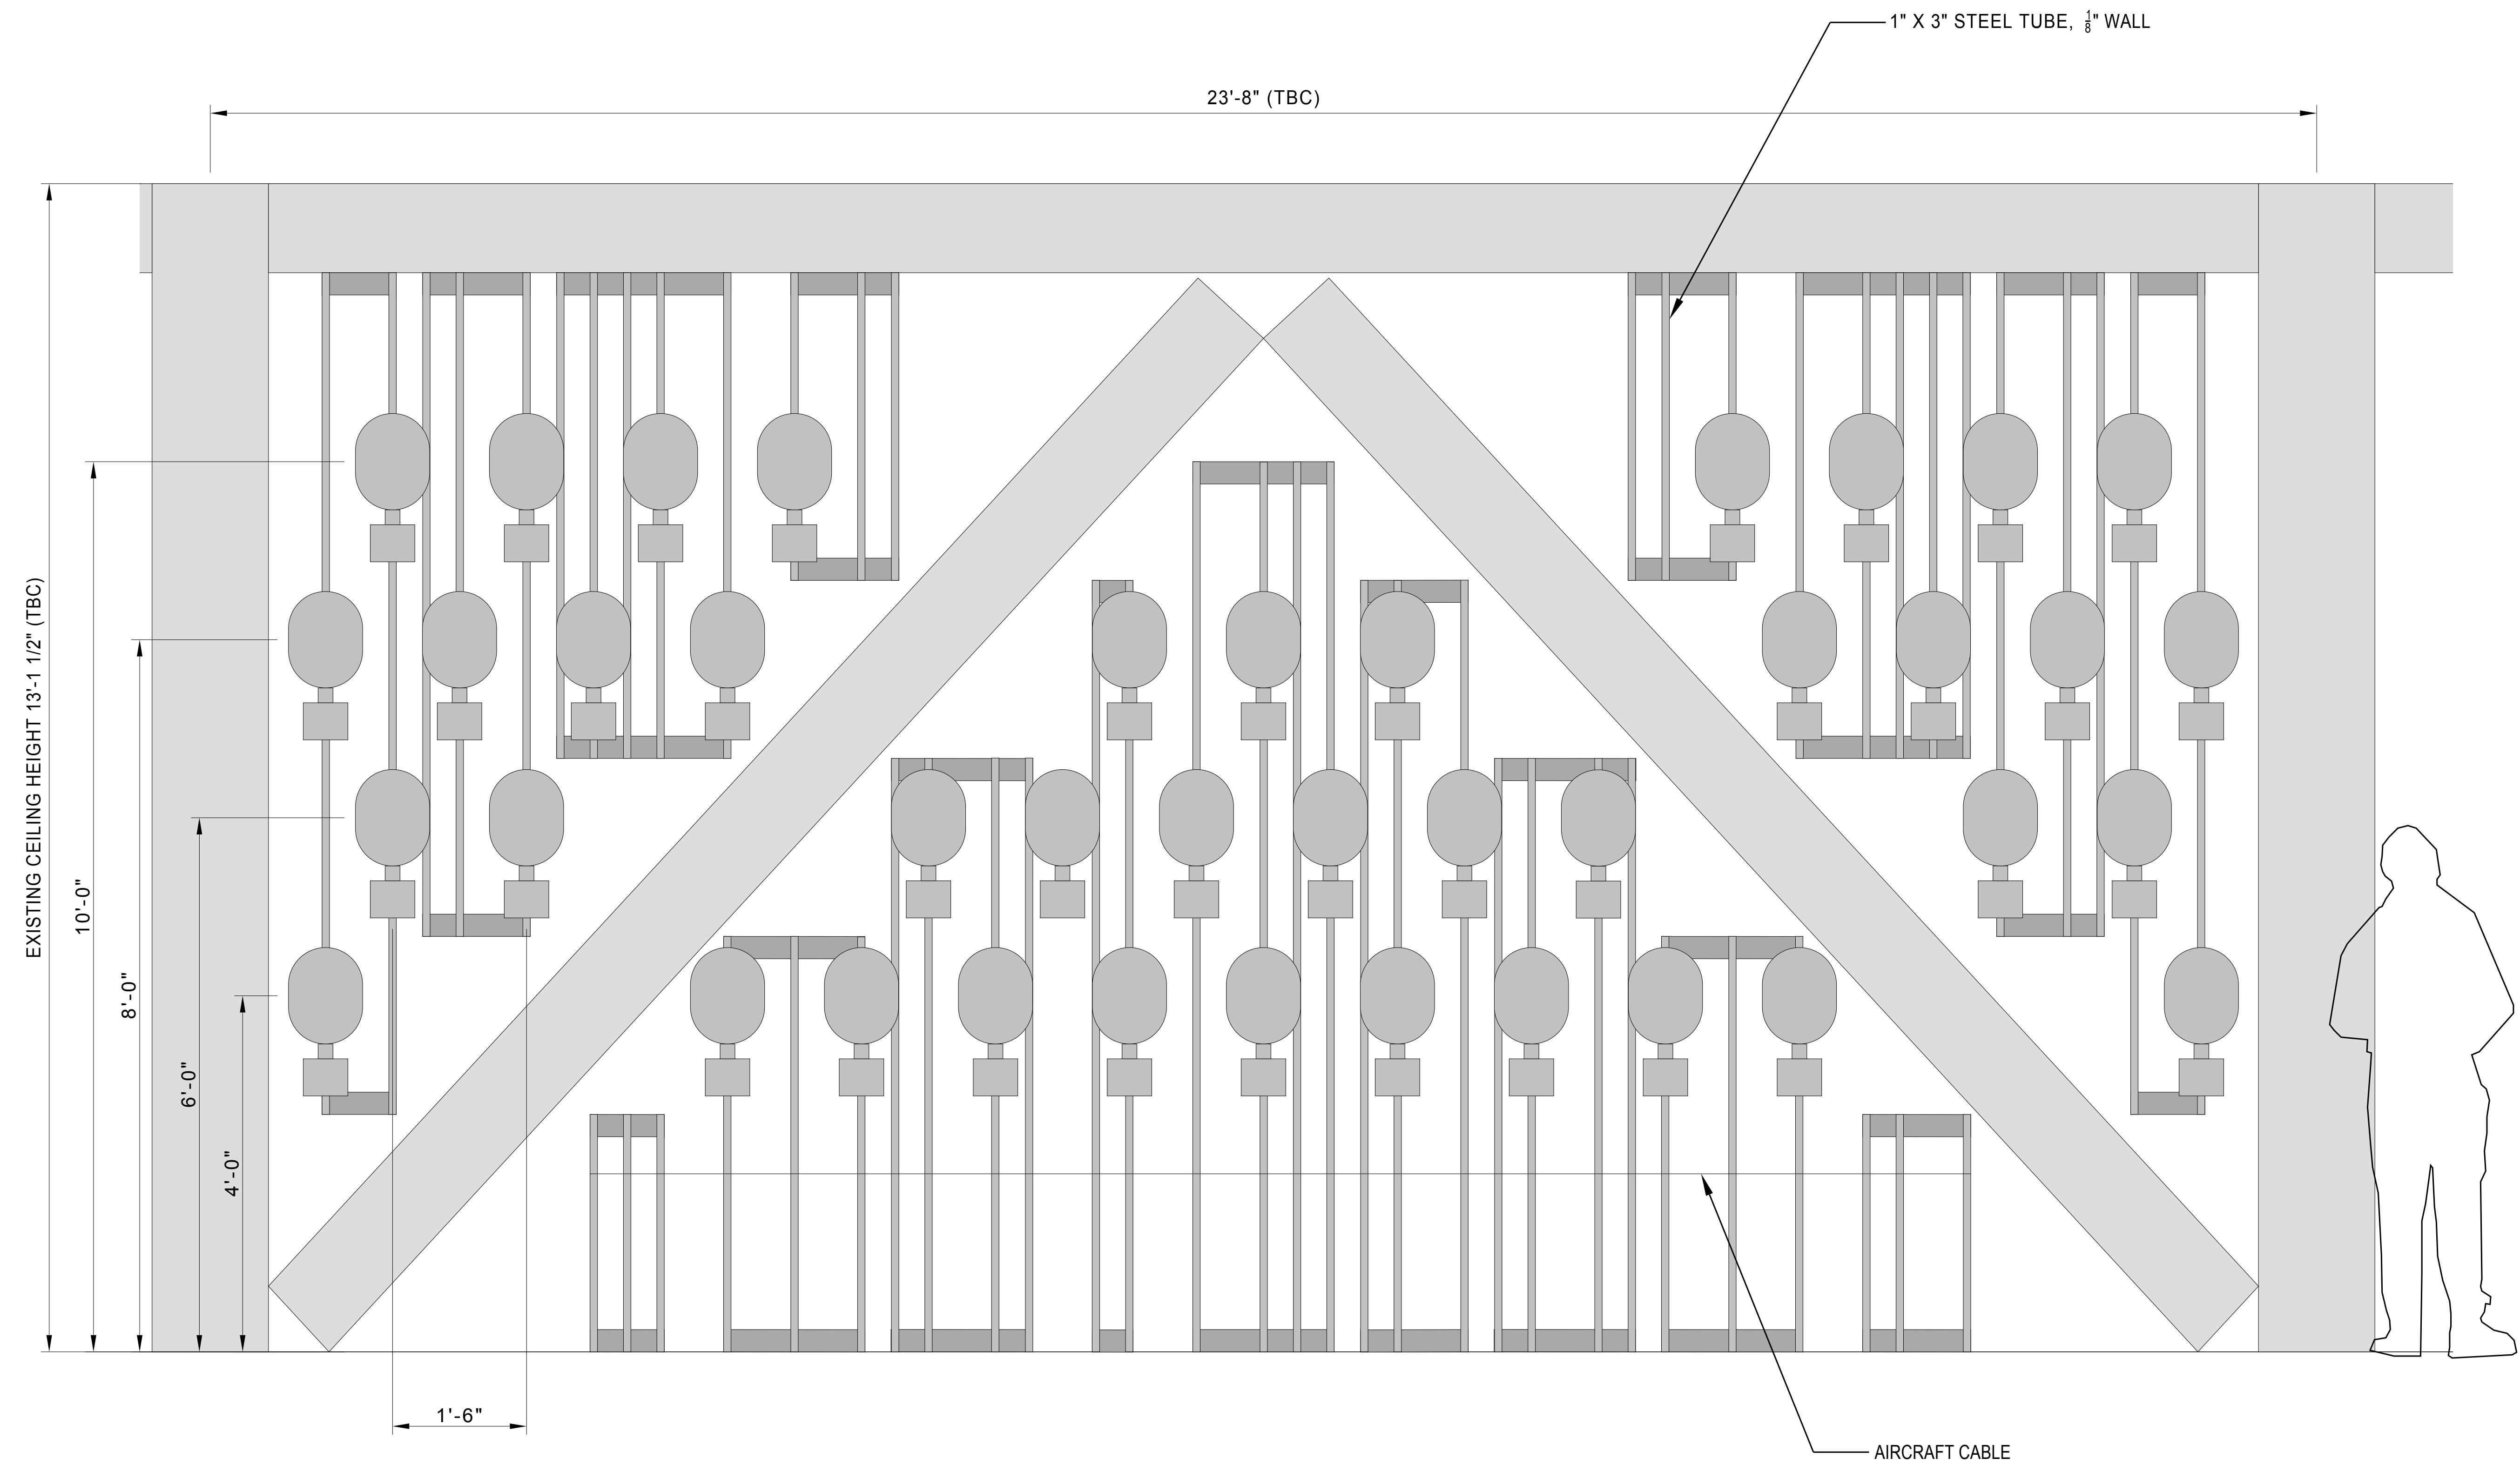

HALL OF FAME INDUCTEE BUSTS ELEVATION - DETAIL 1

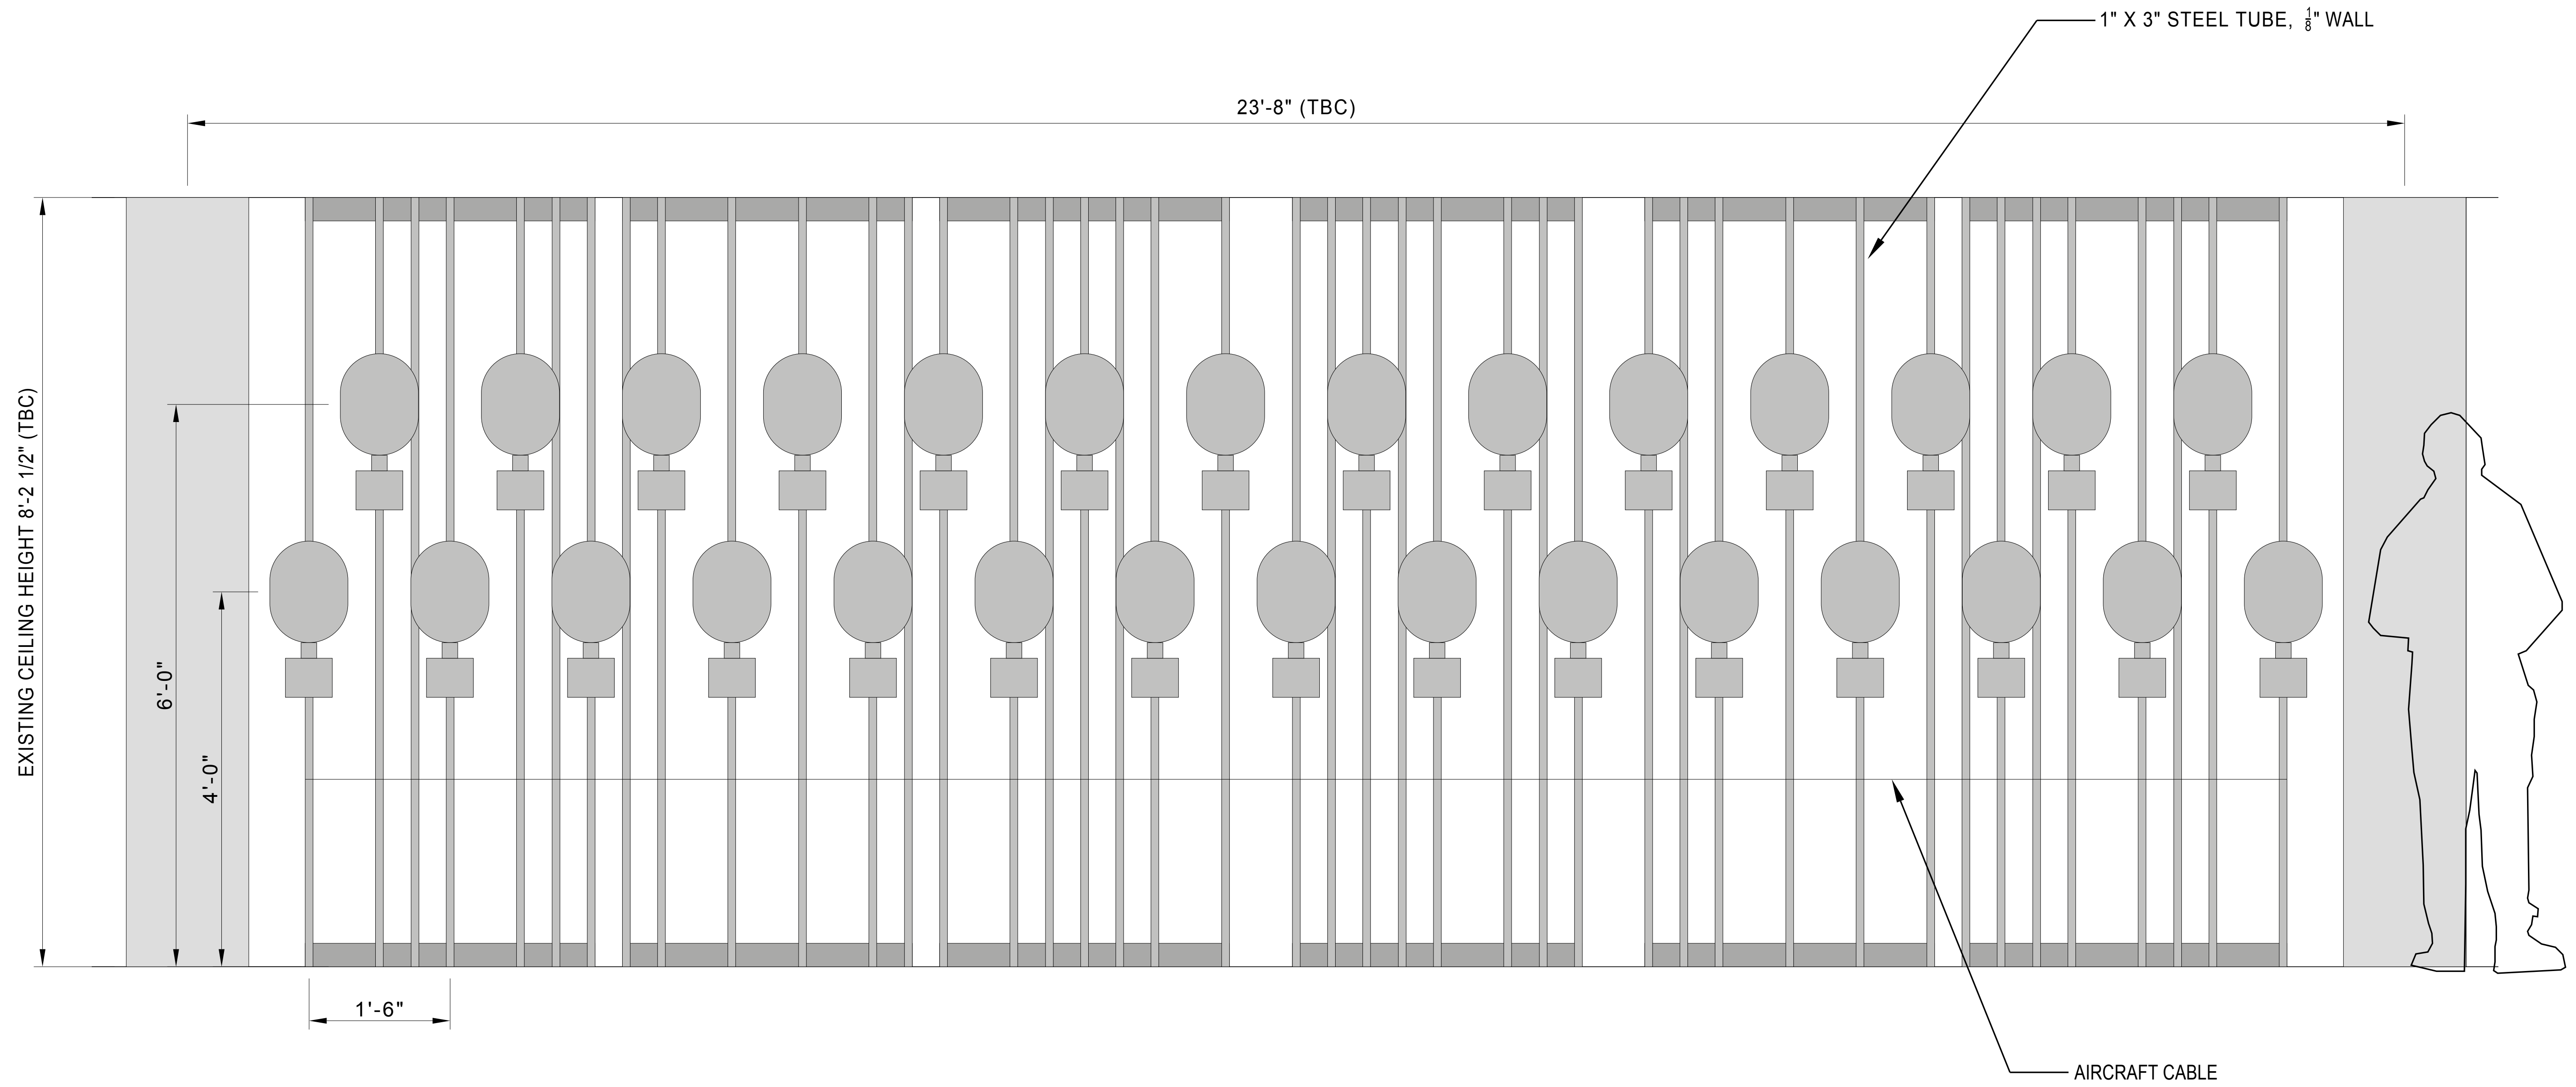

HALL OF FAME INDUCTEE BUSTS ELEVATION - DETAIL 2

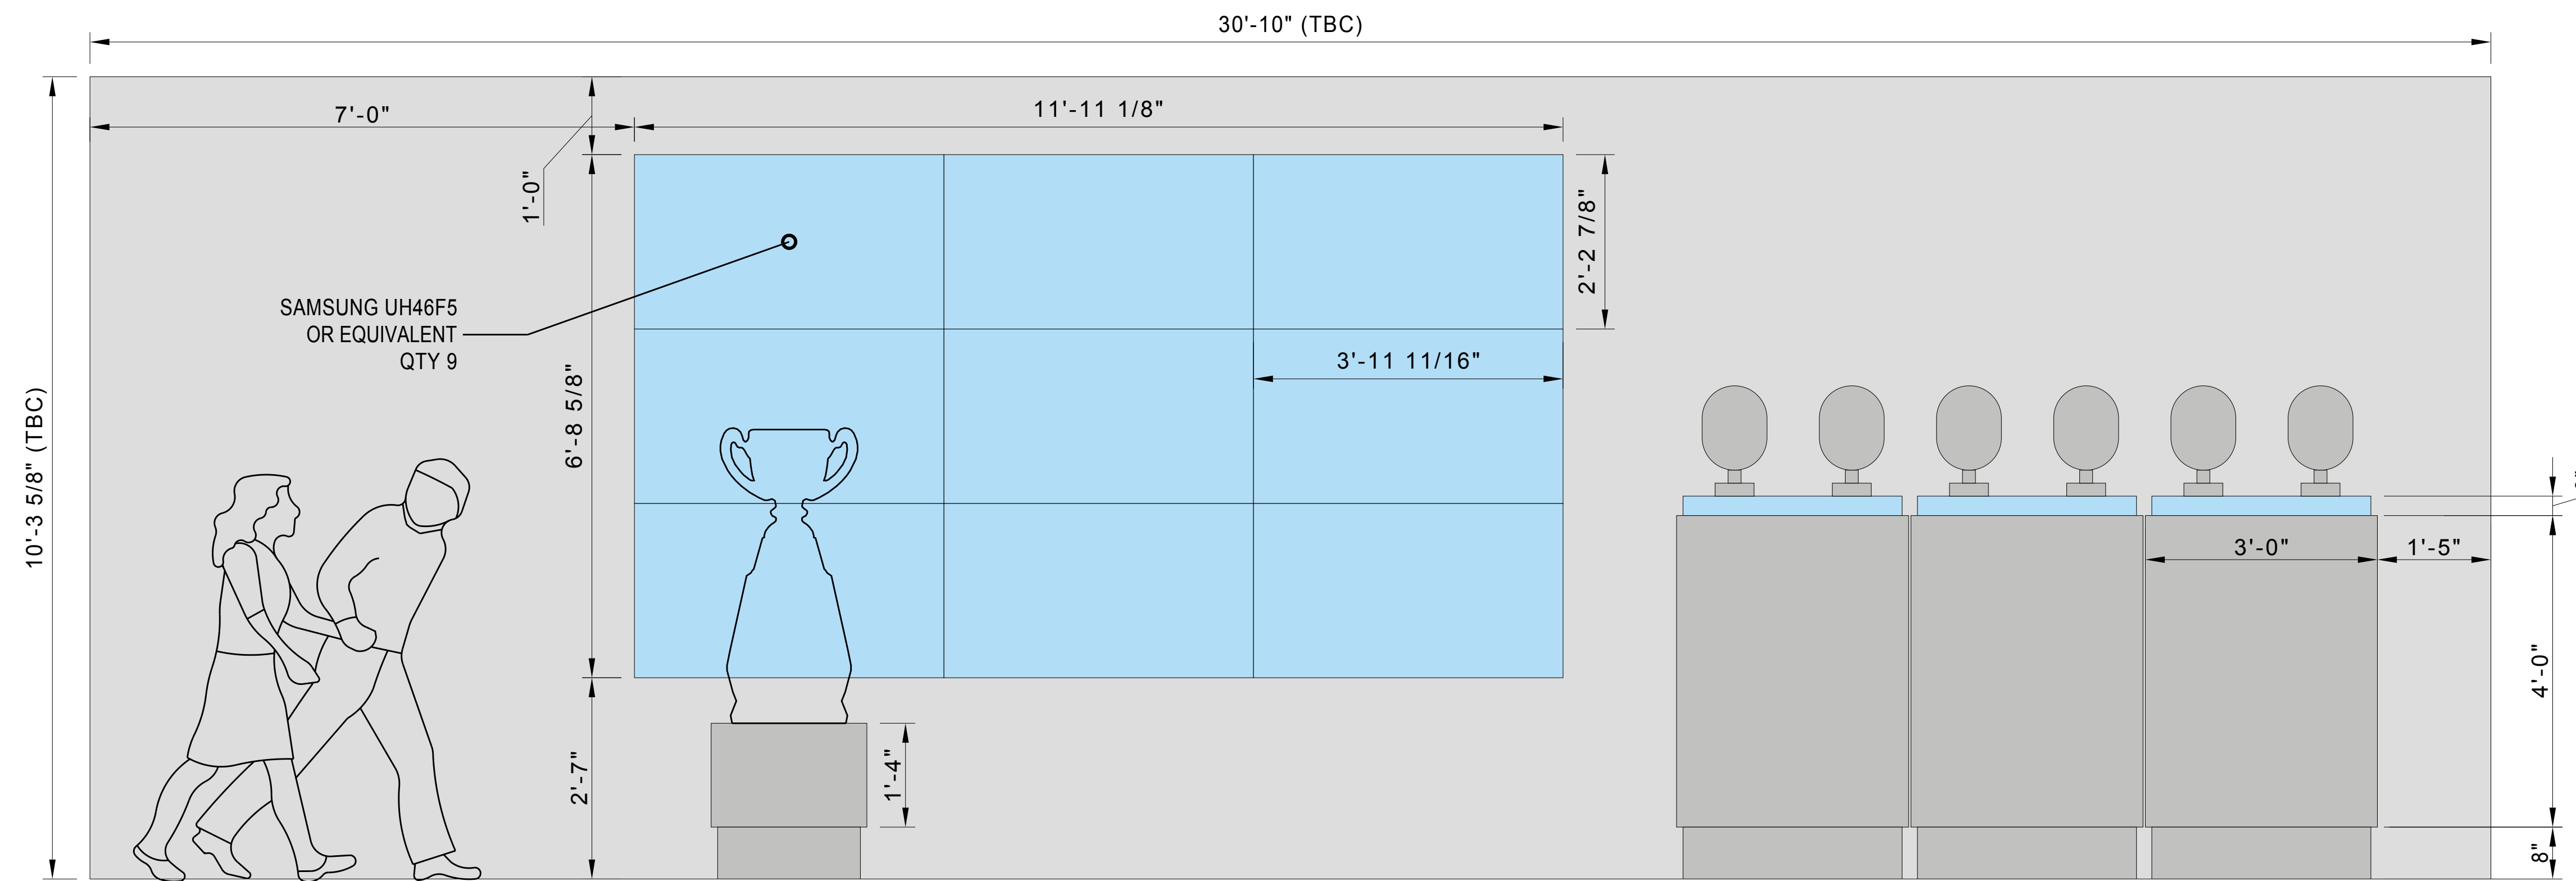
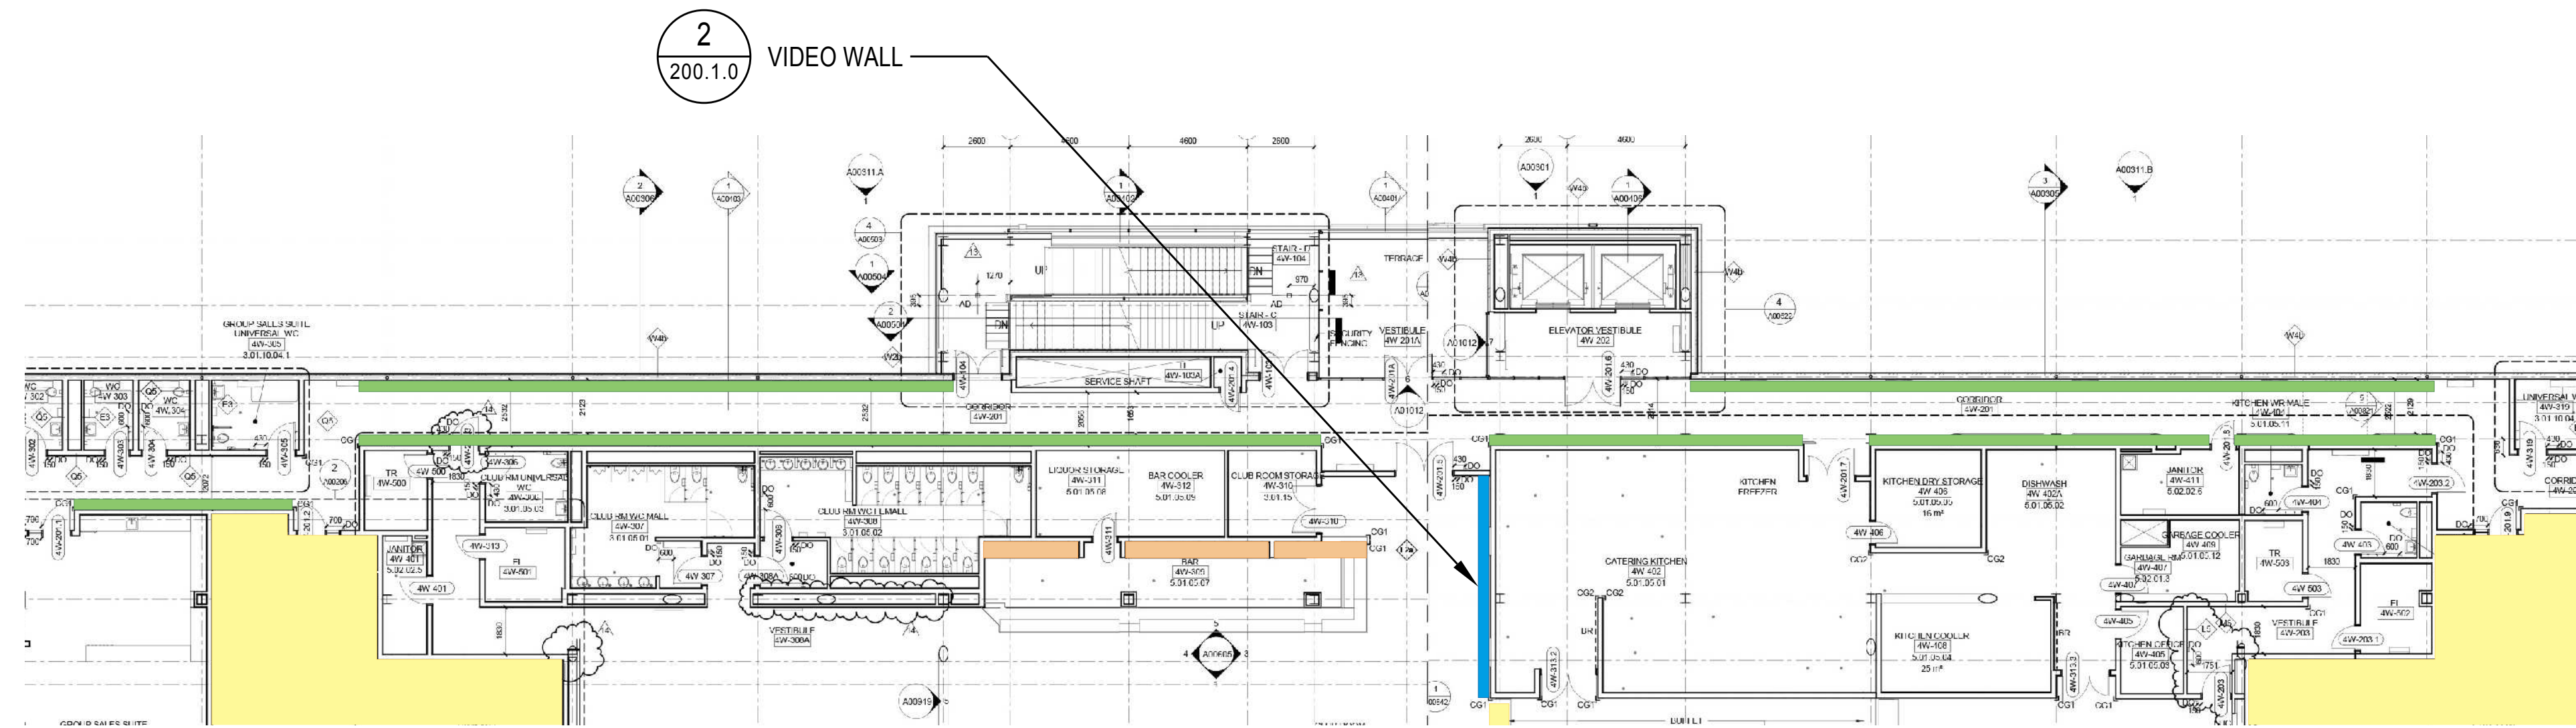


GREY CUP DISPLAY

VIDEO WALL

HALL OF FAME INDUCTEE BUSTS
CURRENT YEAR

HALL OF FAME ARRIVAL - VIDEO WALL ELEVATION

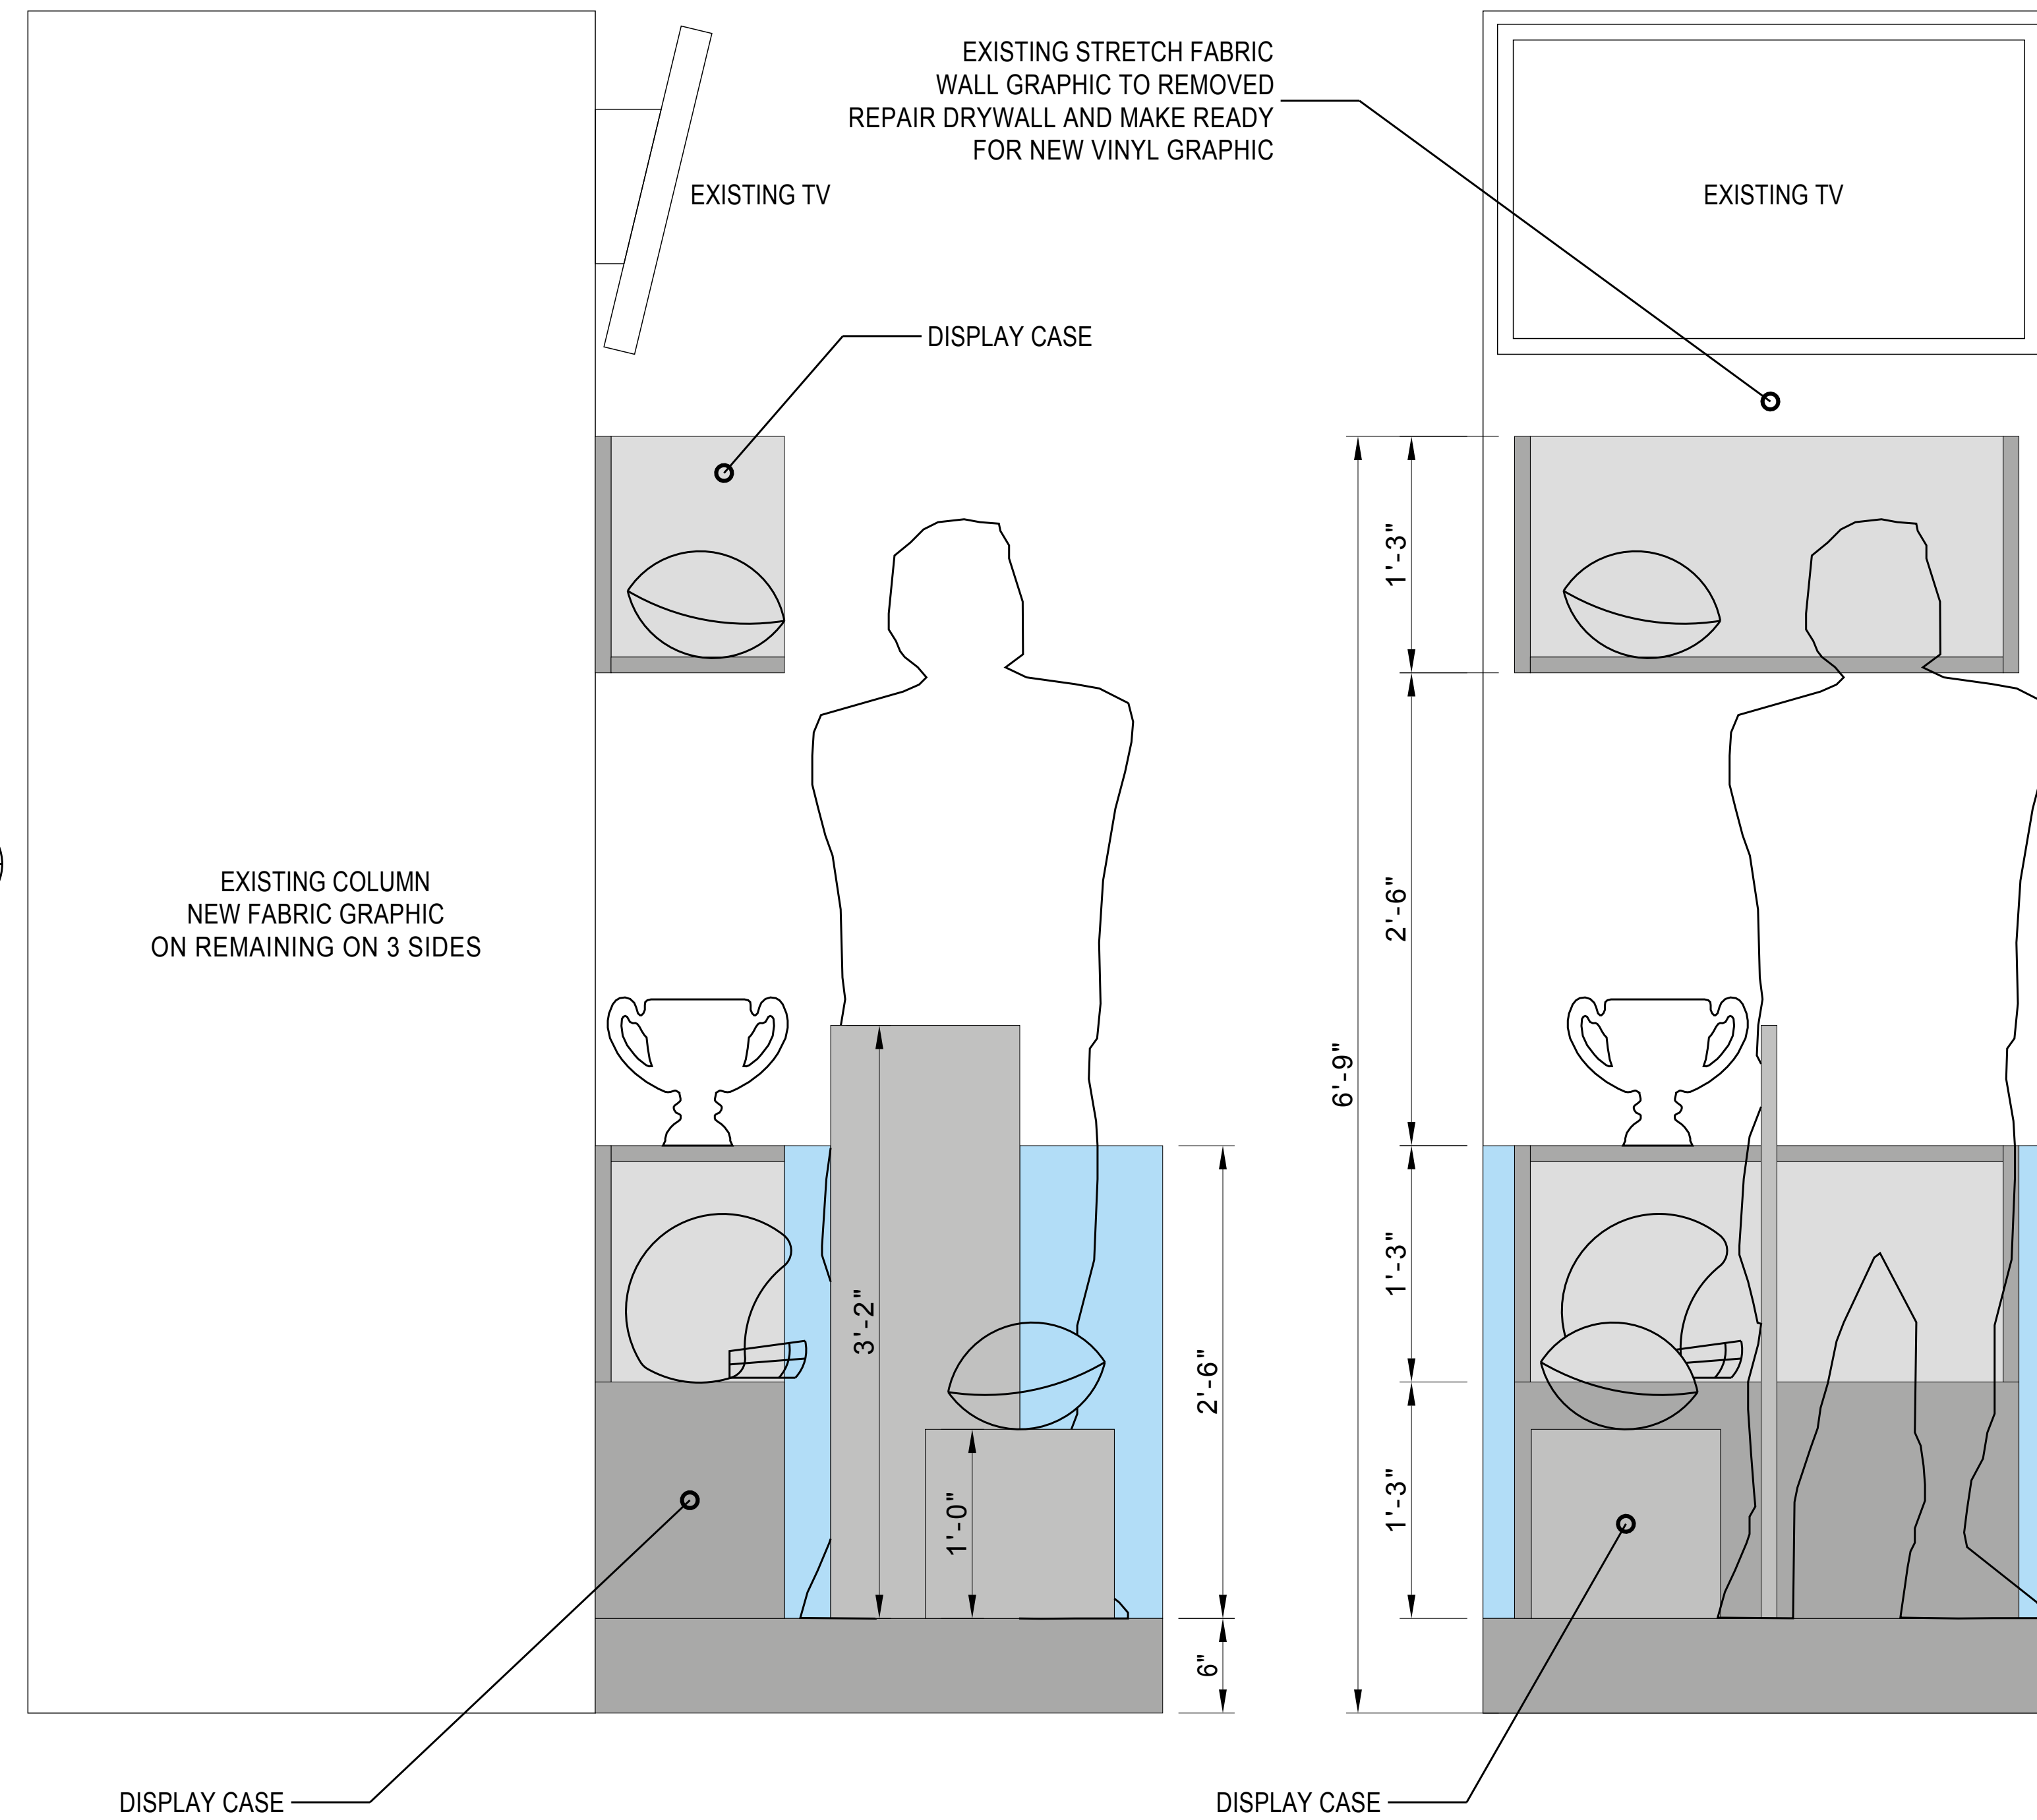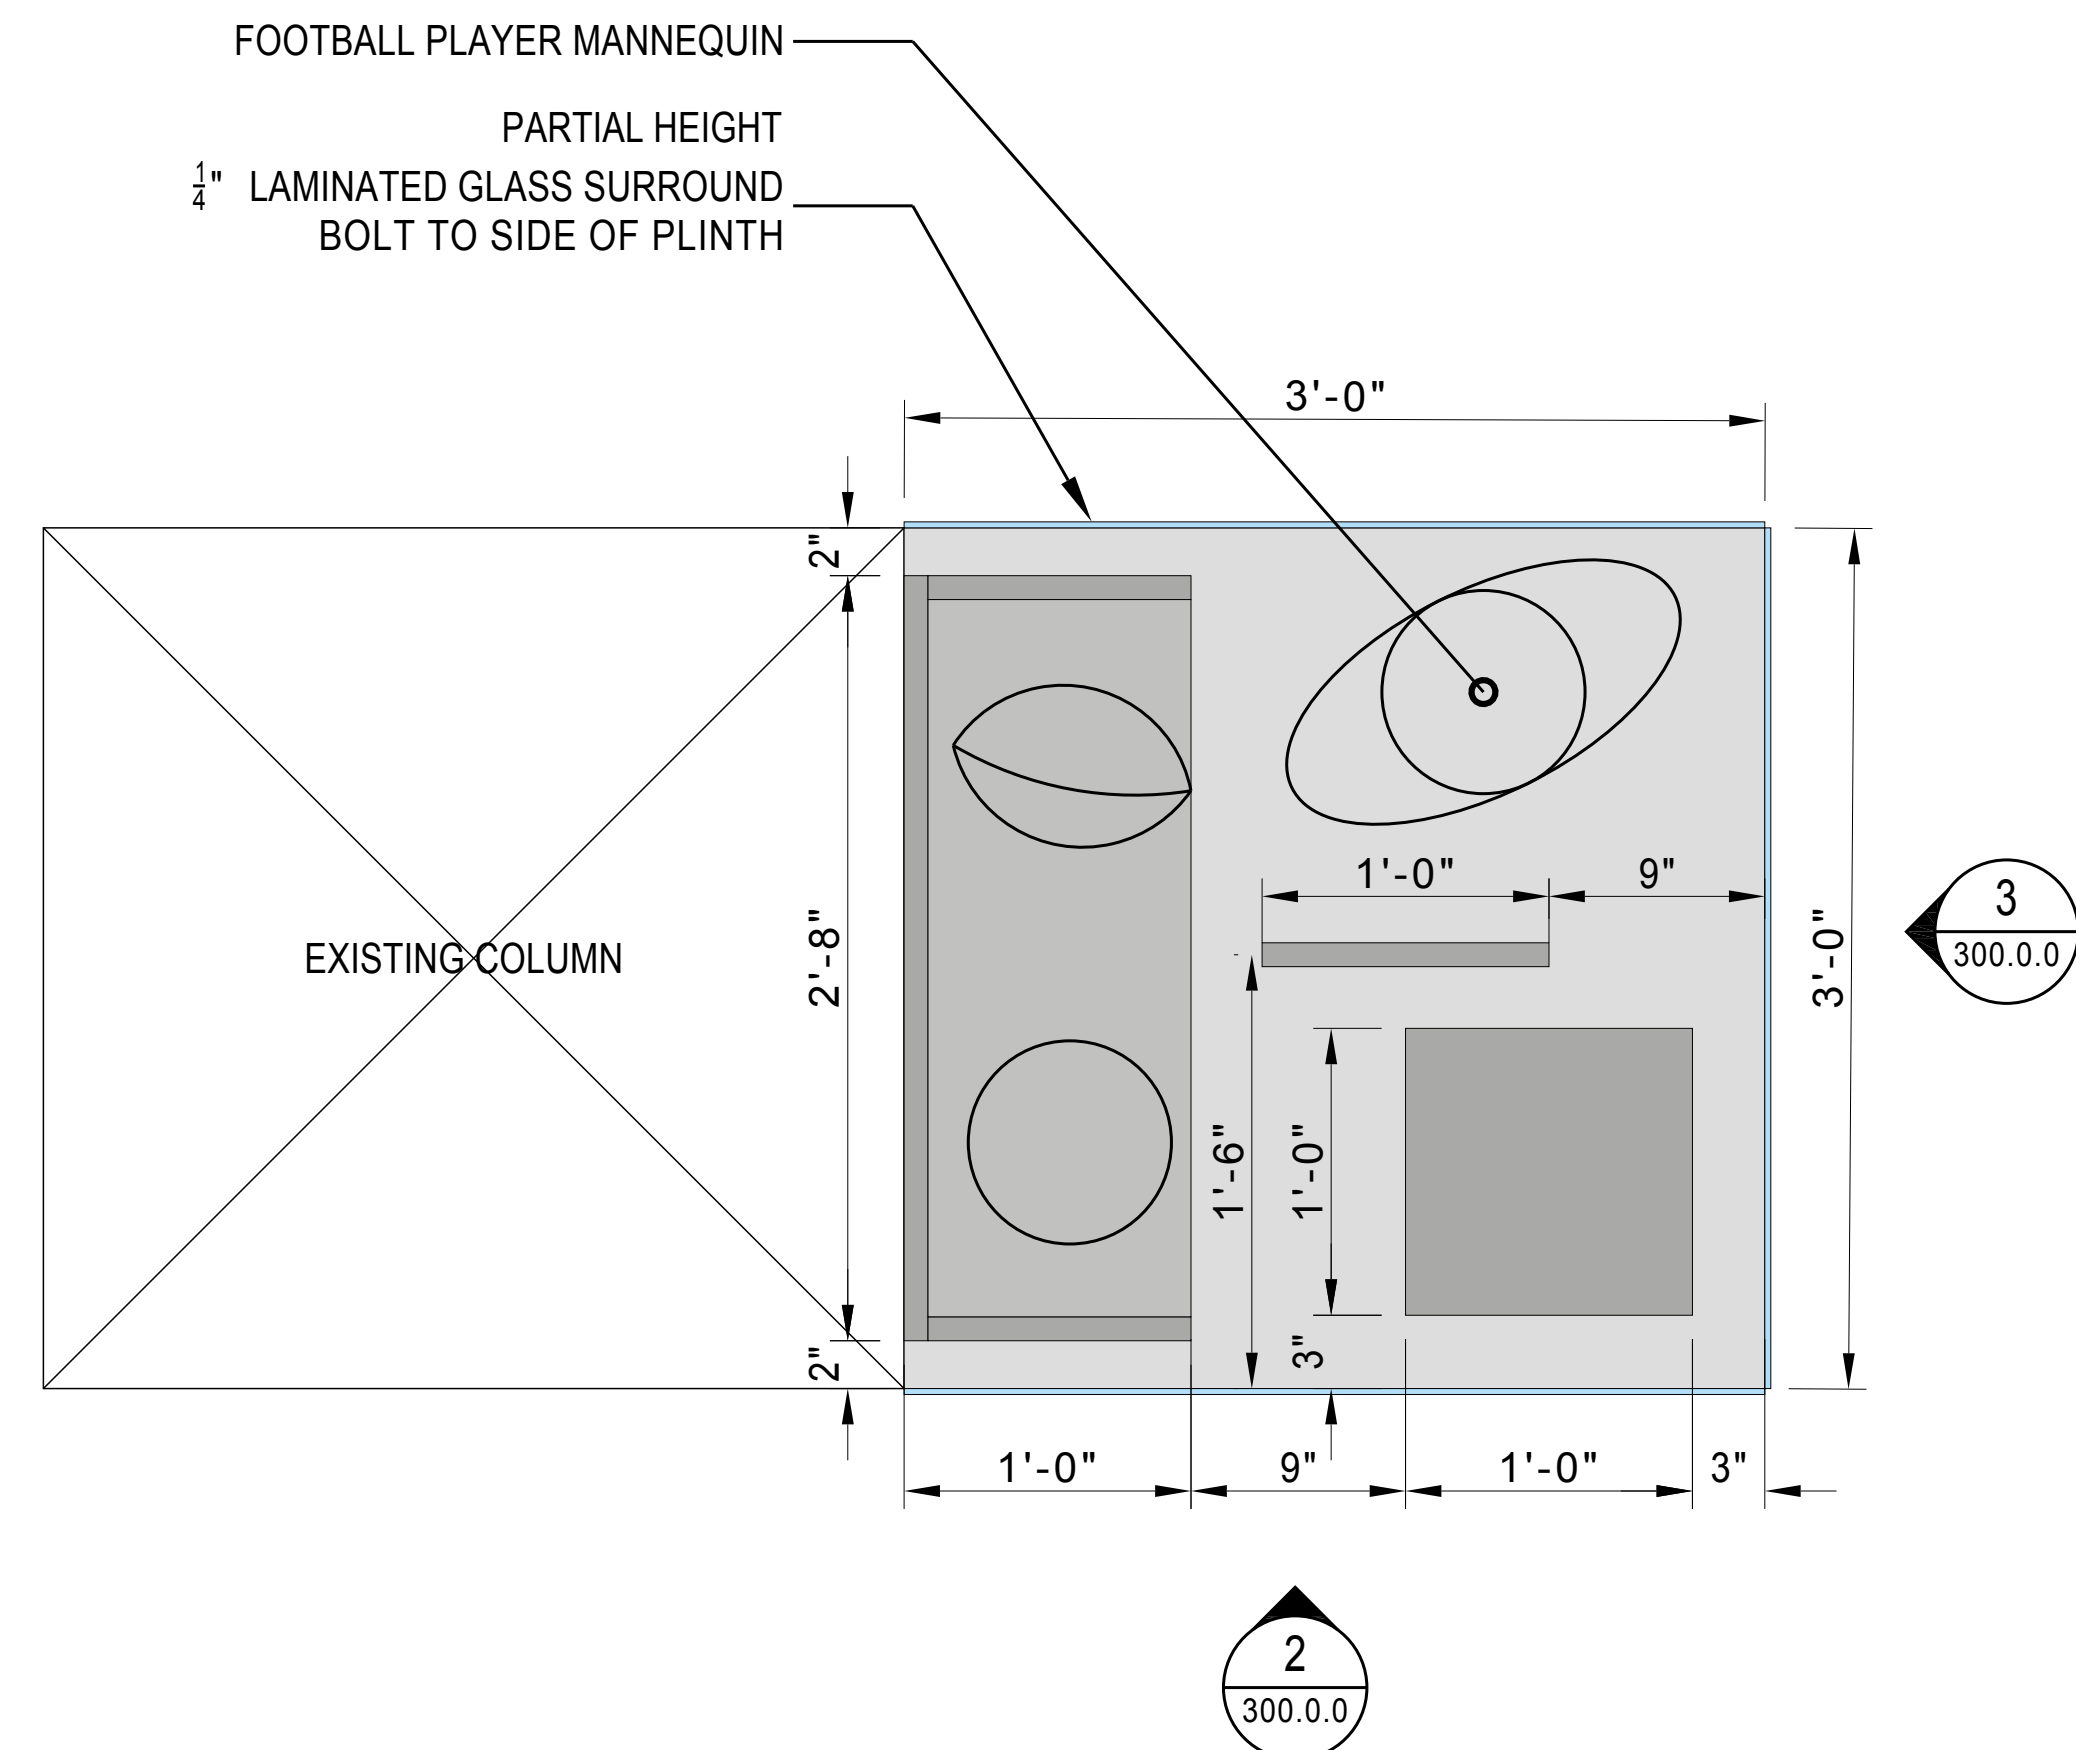

HALL OF FAME ARTIFACTS - DISPLAY CASE