


**RIGHT ELEVATION**  
3/16"=1'-0"





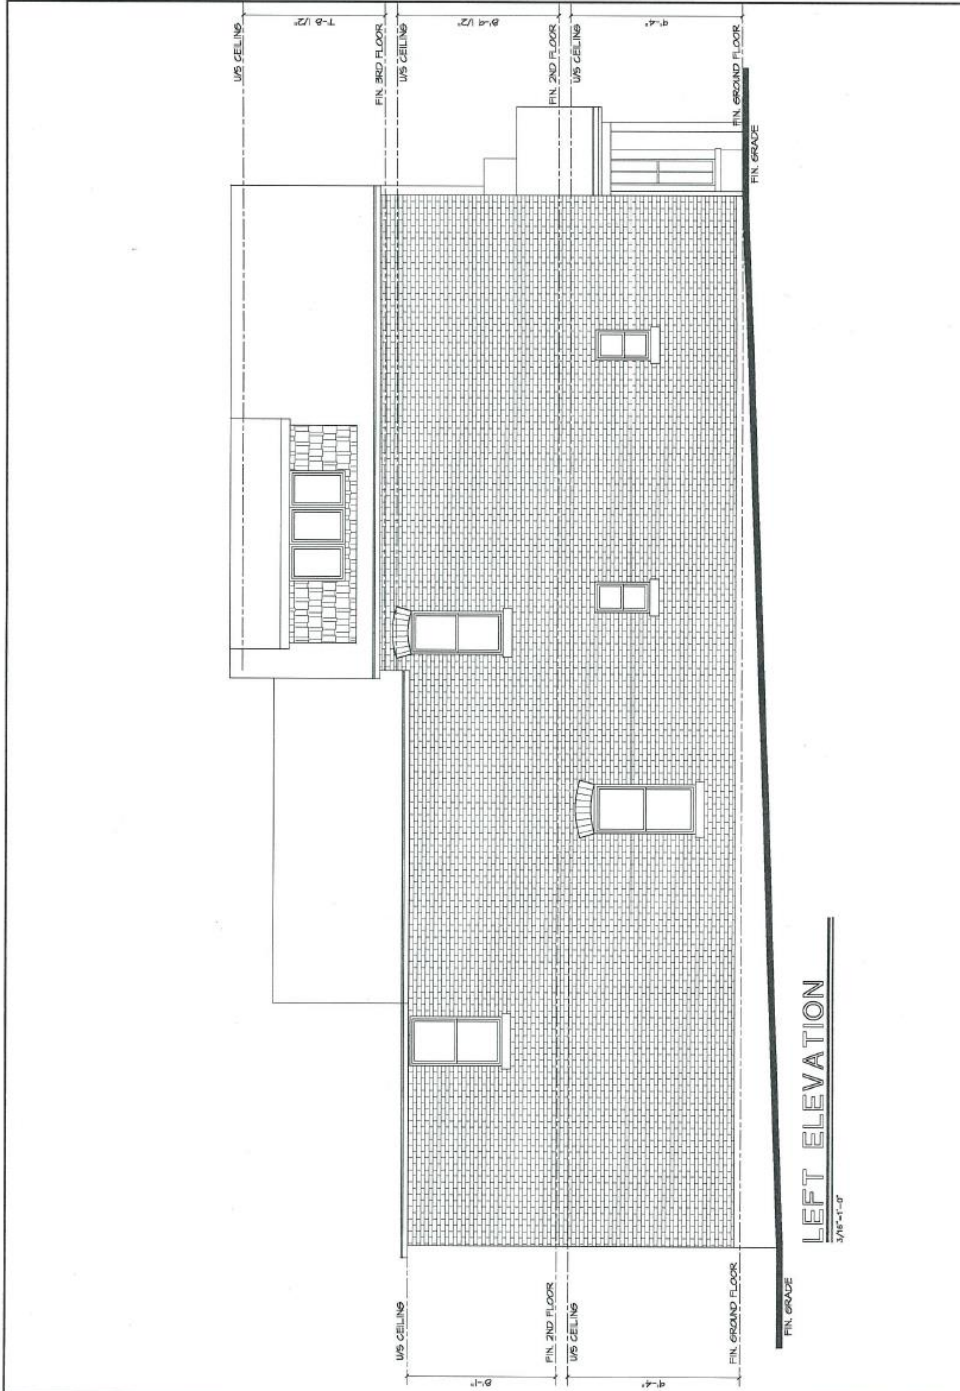

Drawing No.: <b>A8</b>	<b>412 Aberdeen Ave.</b> Hamilton, Ontario LRP 2R5	 <b>MY HOUSE DESIGN</b> RESIDENTIAL DESIGN AND TRAFFIC SERVICES	CHRISTINE BROWN 861.822.7733 43 BALLET STREET HAMILTON, ON L8P 3A7 BROWN.B@myhousedesign.com	 City of Municipal Affairs and Housing 37 KING STREET WEST HAMILTON, ON L8N 1K1 905.571.2200 www.cityofhamilton.ca	<table border="1"> <tr> <th>No.</th> <th>Date</th> <th>Revision Description</th> </tr> <tr> <td>1</td> <td>06/12/16</td> <td>ISSUE FOR ZONING AMENDMENT</td> </tr> <tr> <td>1</td> <td>02/24/18</td> <td>ISSUE FOR PERMIT</td> </tr>
Job No.: <b>T6-025</b>	Location: HAMILTON, ON	Date: AUG. 2016	Date: AS NOTED	Drawn By: CB	The contractor will obtain and verify all dimensions and check all job conditions on the job before proceeding with the work.									