


C RAIL LINE


BURRIS STREET

CUMBERLAND AVENUE




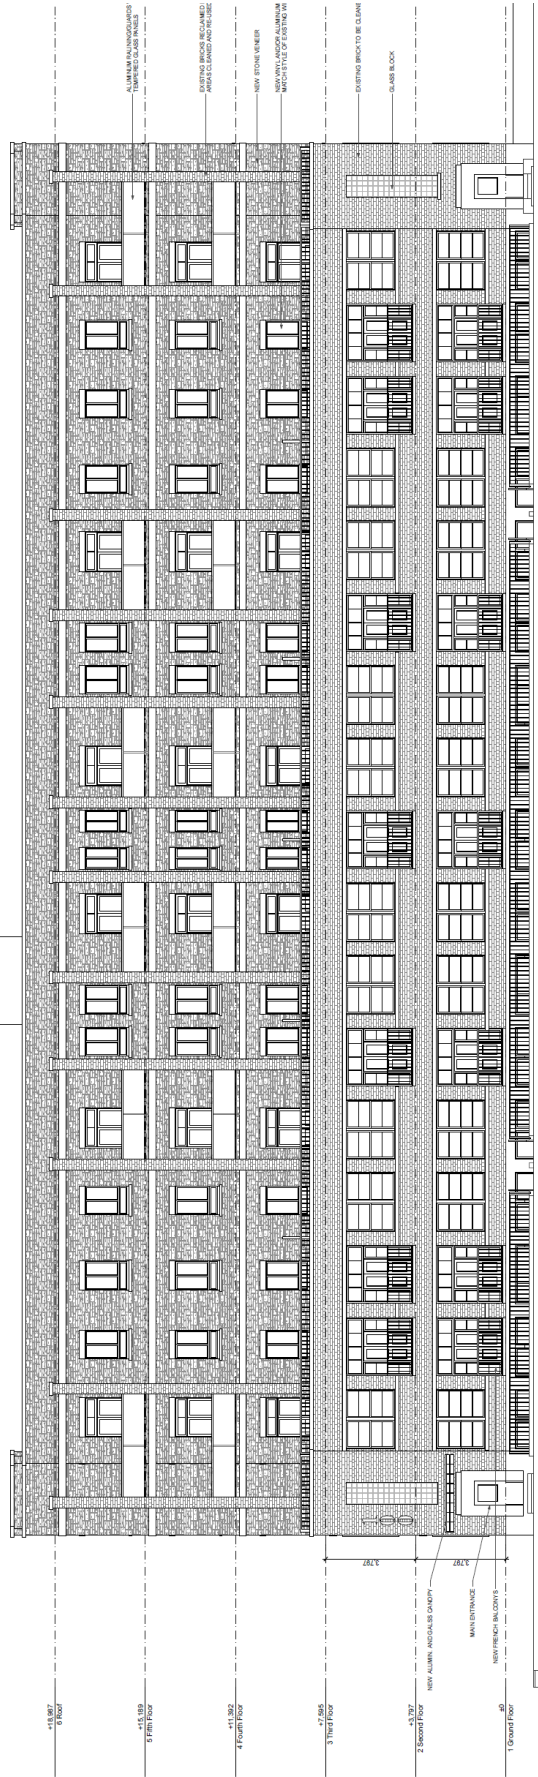


North Elevation
 SCALE: 1/100

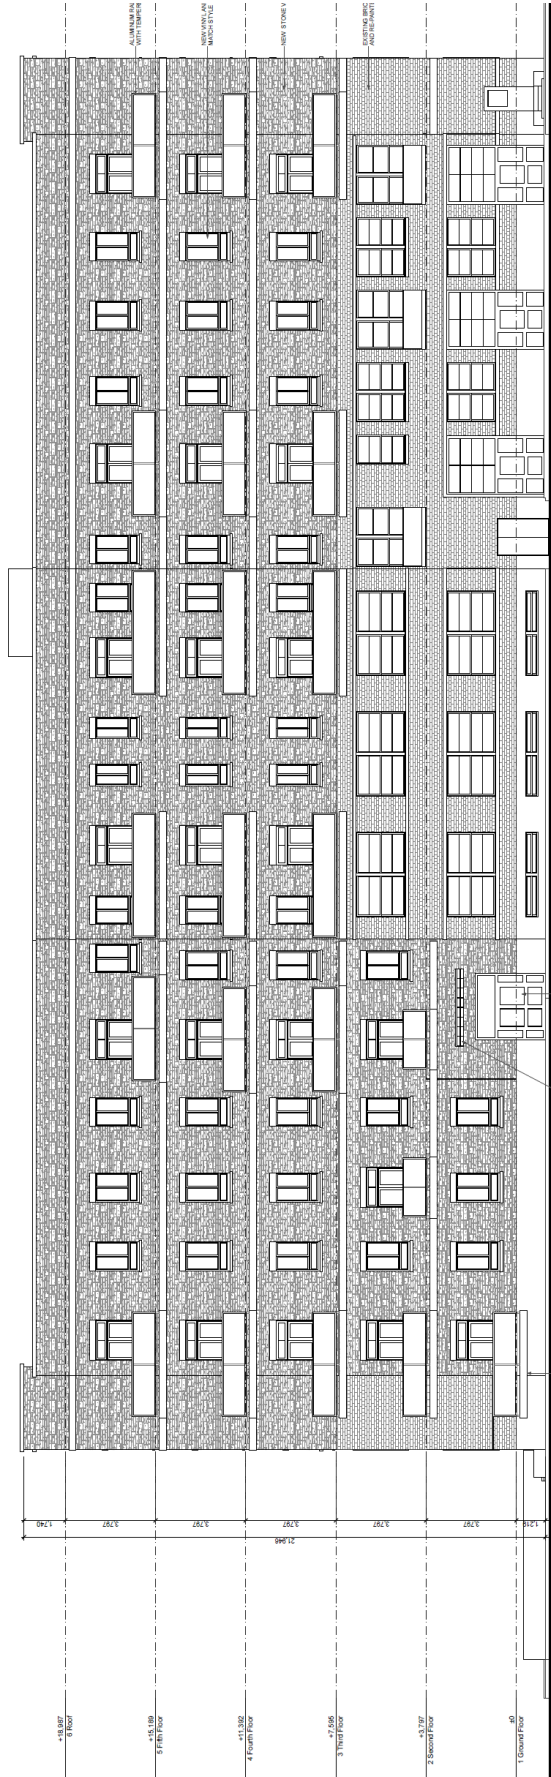


South Elevation
 SCALE: 1/100

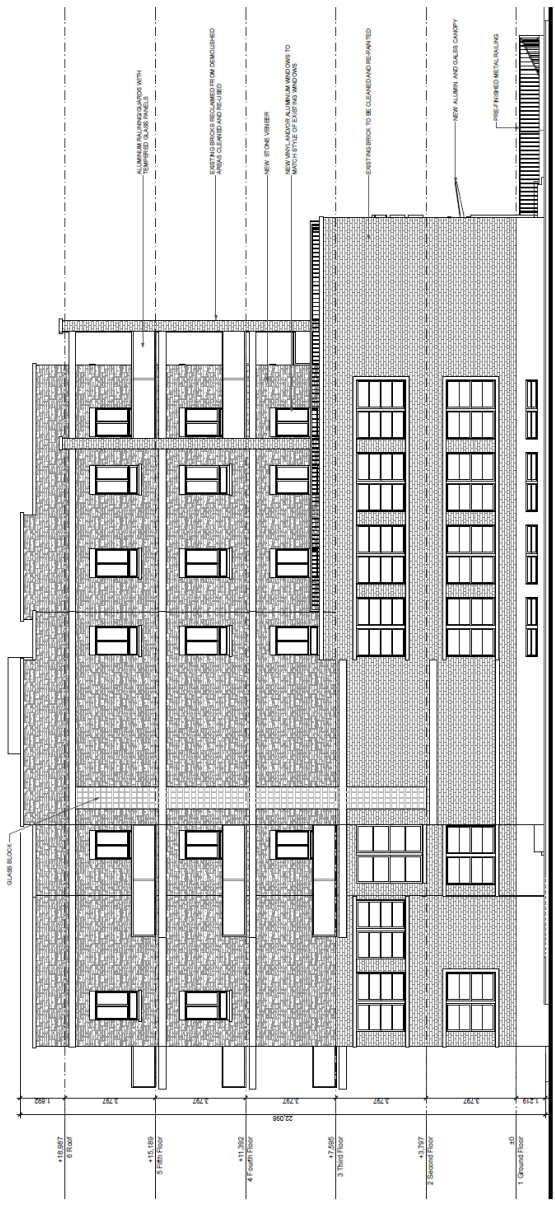


East Elevation
 SCALE: 1/100

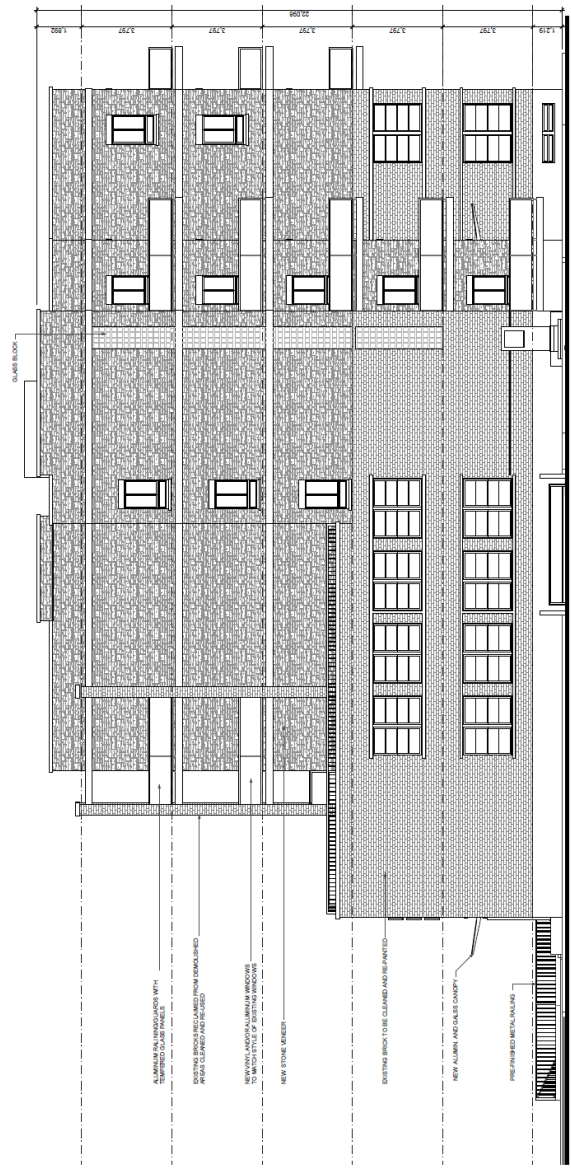


West Elevation
 SCALE: 1/100

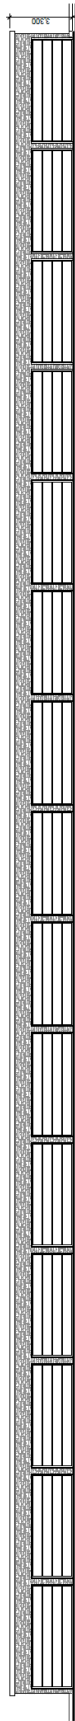


Garage North Elevation
SCALE: 1/125

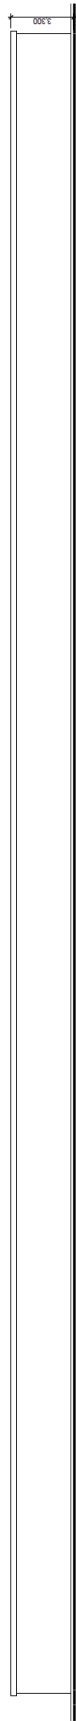


Garage South Elevation
SCALE: 1/125

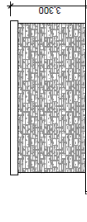

Garage West Elevation
SCALE: 1/100

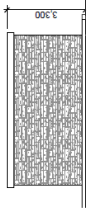

Garage East Elevation
SCALE: 1/100

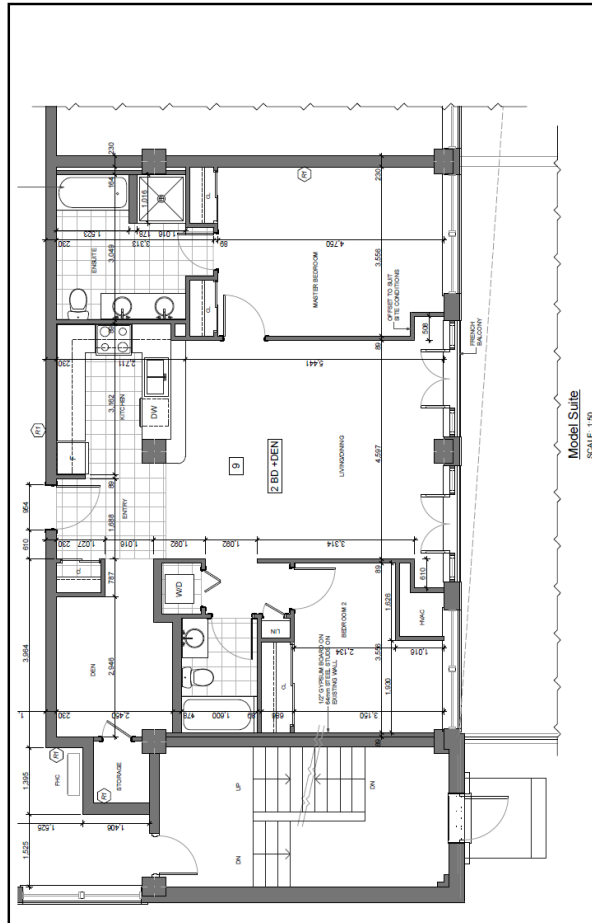

Model Suite
SCALE: 1/50