




PROPOSED SITE PLAN - TOWER LEVEL  
1300

71 REBECCA STREET DEVELOPMENT  
ALEXANDRA HAMILTON, ON

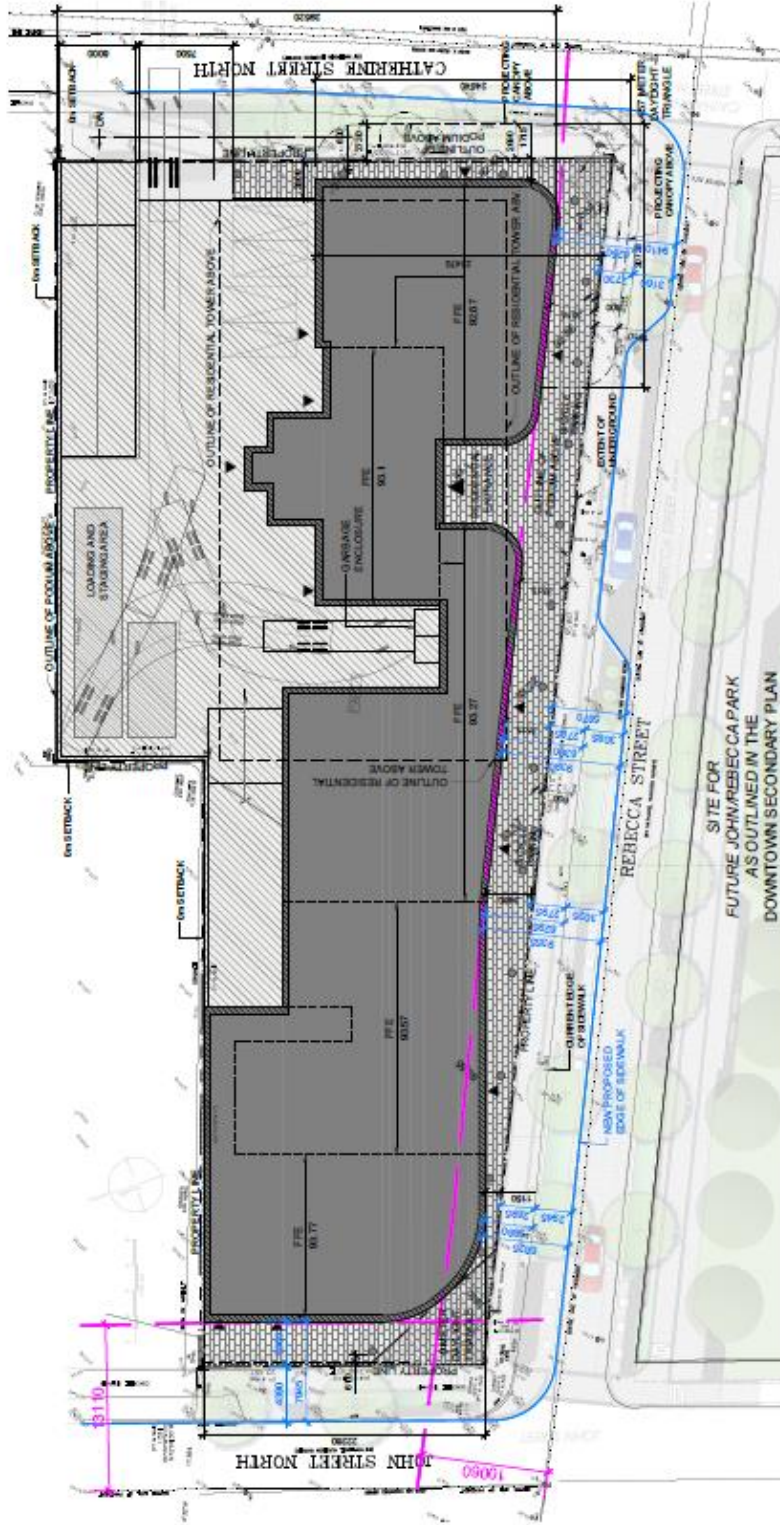




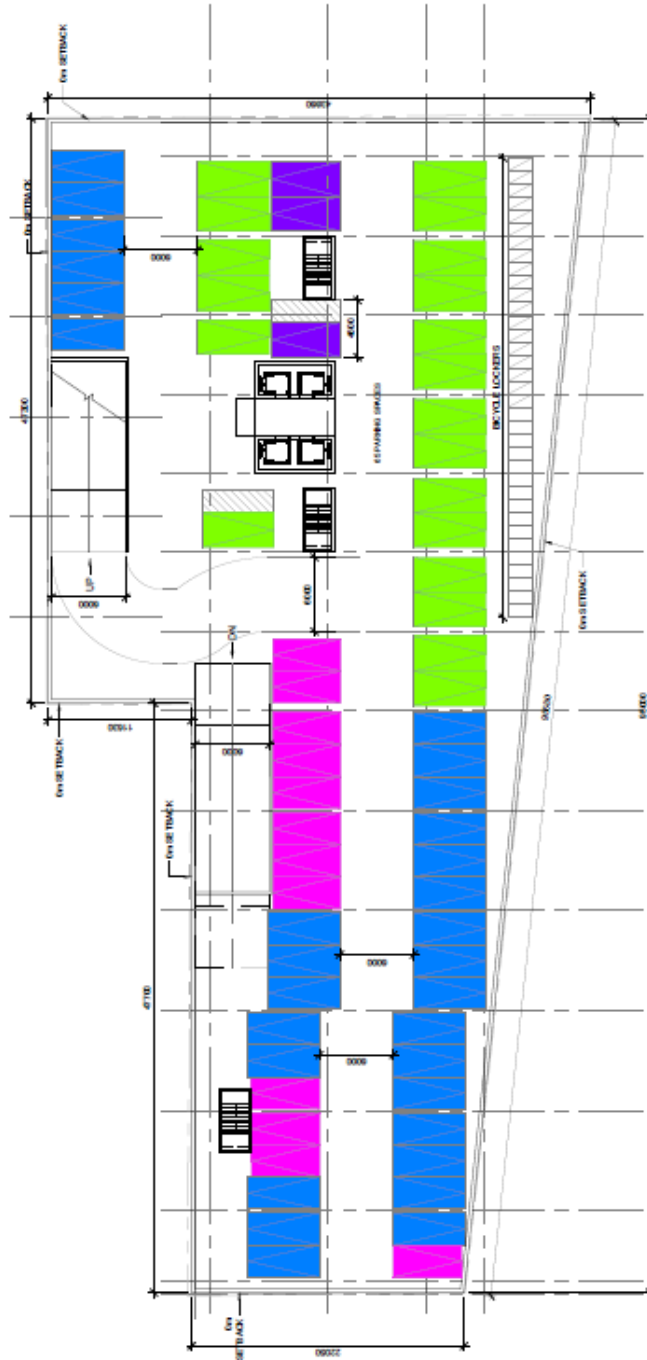



 SONOMA DEVELOPMENT GROUP  
71 REBECCA STREET MIXED USE  
Basement Plan  
Scale: 1/8" = 1'-0"  
Date: 08/20/18





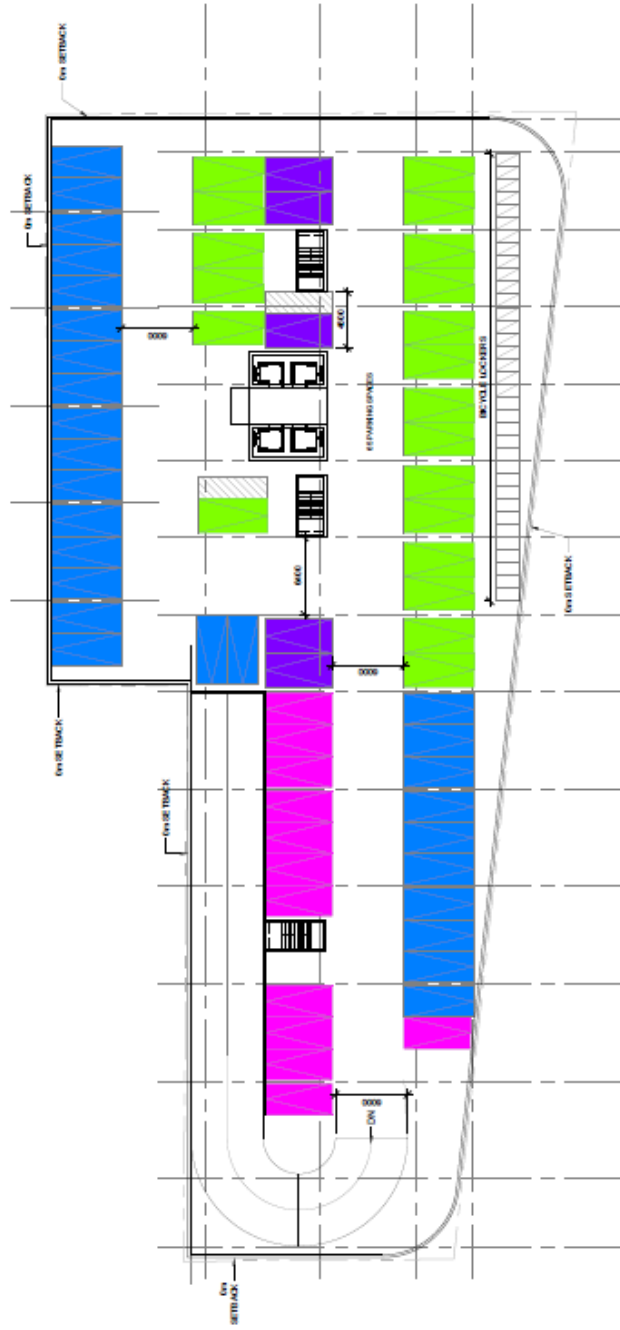


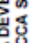
 SONOMA DEVELOPMENT GROUP  
71 REBECCA STREET MIXED USE  
PARKING LEVEL PL PLAN  
Scale: 1/8" = 1'-0"  
11/04/12

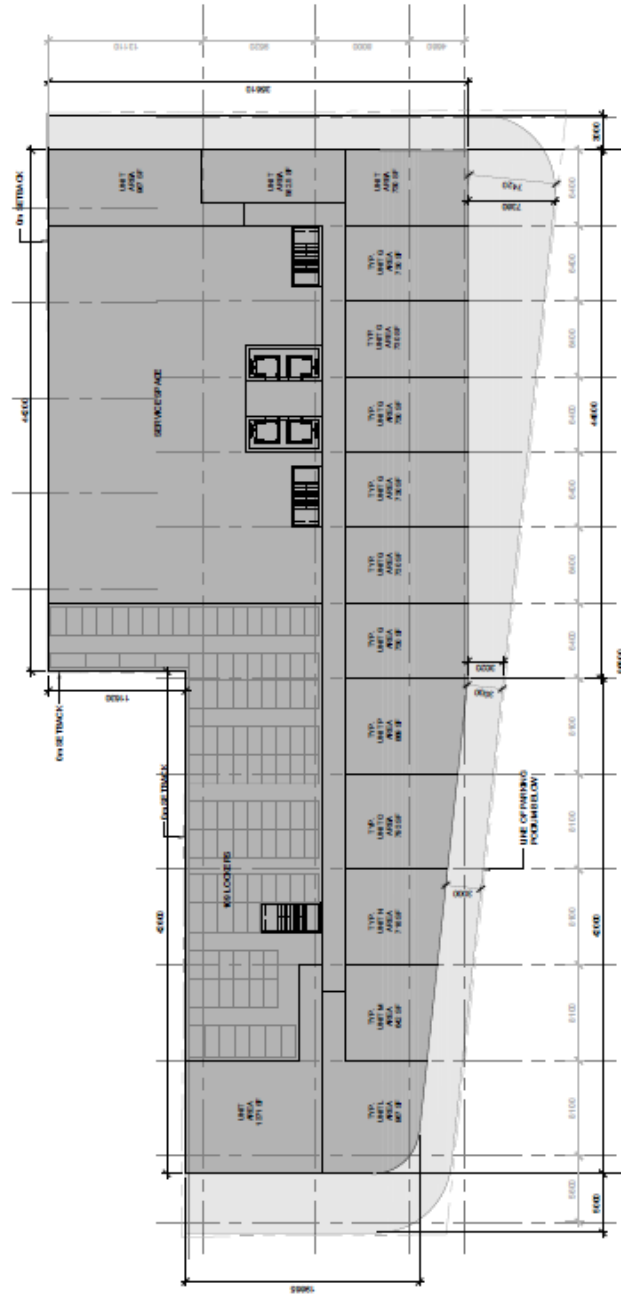



SONOMA DEVELOPMENT GROUP  
 71 REBECCA STREET MIXED USE  
 RESIDENTIAL PODIUM  
 11/16/12 10:41:38 AM





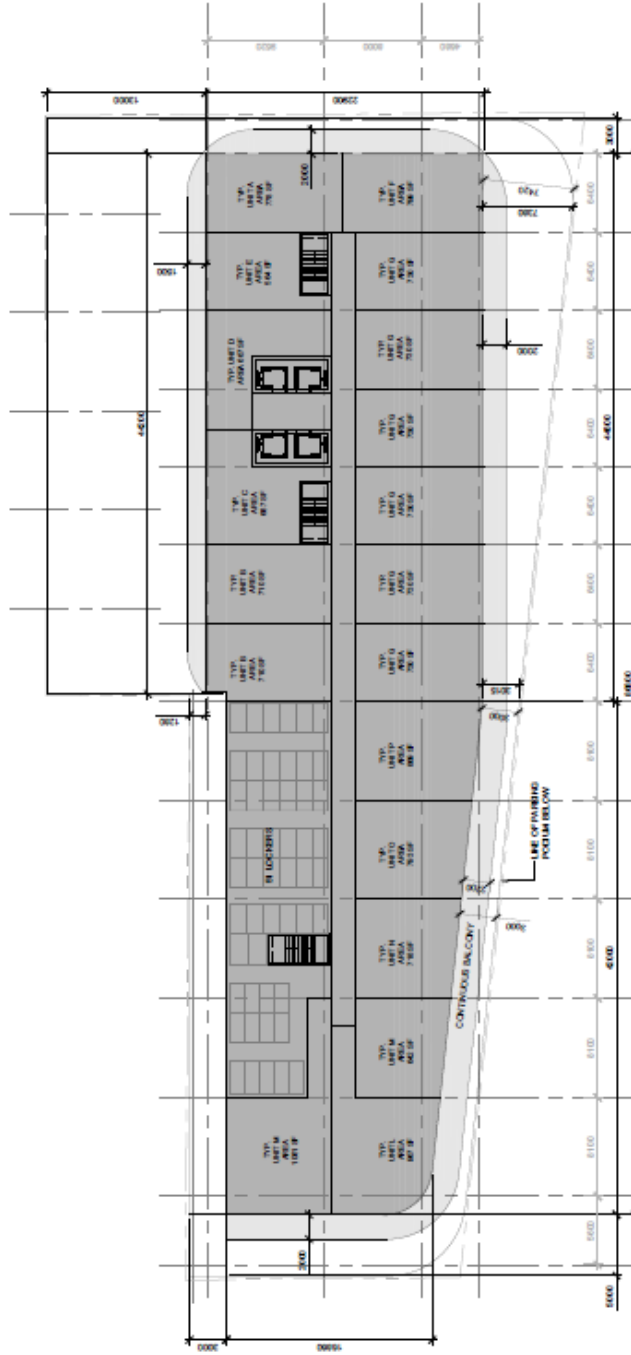

  
**SONOMA DEVELOPMENT GROUP**  
**71 REBECCA STREET MIXED USE**  
 RESIDENTIAL PODIUM II  
 DATE: 1/18/18  
 DRAWN: 2/21/18  
**11642**

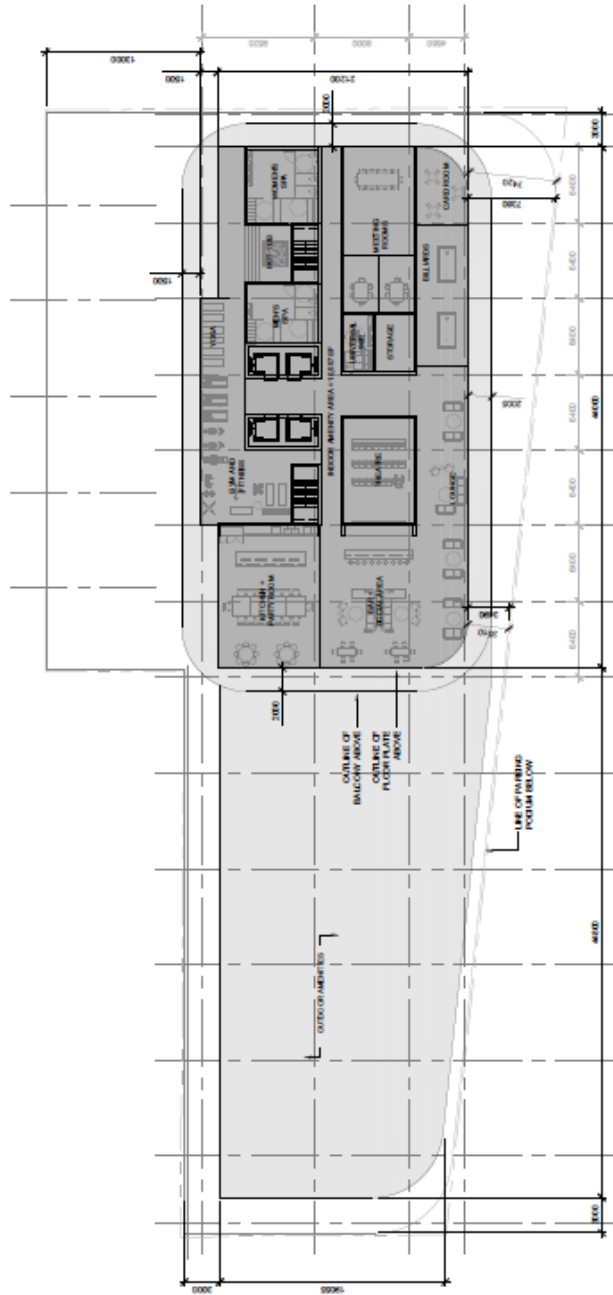


  
 SONOMA DEVELOPMENT GROUP  
 71 REBECCA STREET MIXED USE  
 AMENITY LEVEL  
 DATE: 1/20/18  
 DRAWN BY: [unreadable]

 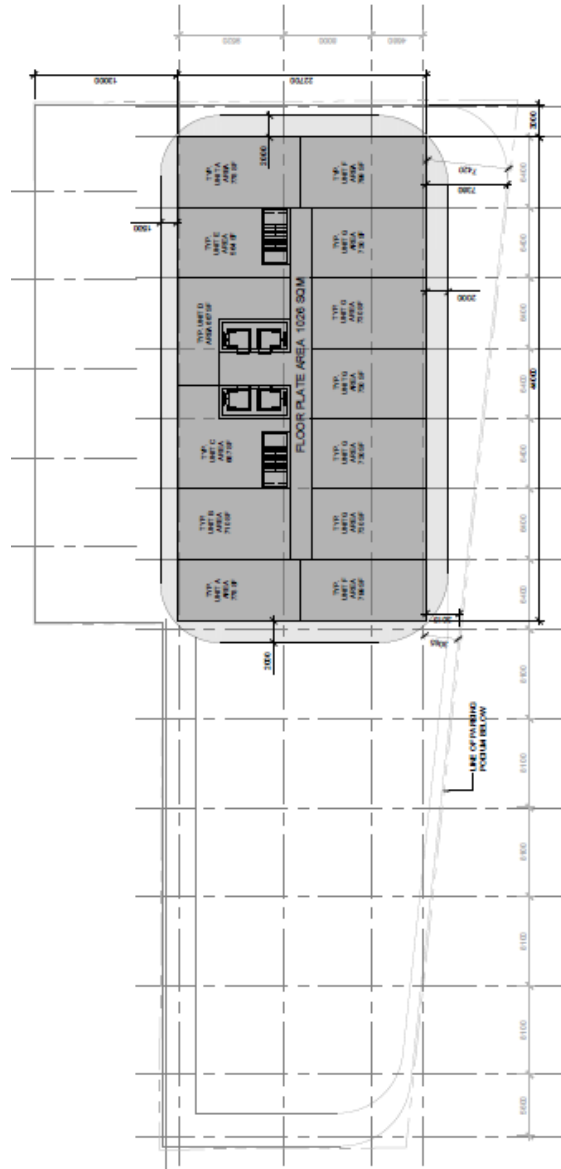


SONOMA DEVELOPMENT GROUP  
 71 REBECCA STREET MIXED USE  
 RESIDENTIAL TOWER FLOOR PLATE 1

Scale: 1:500  
 Date: 20/10/2018




Page 11 of 14

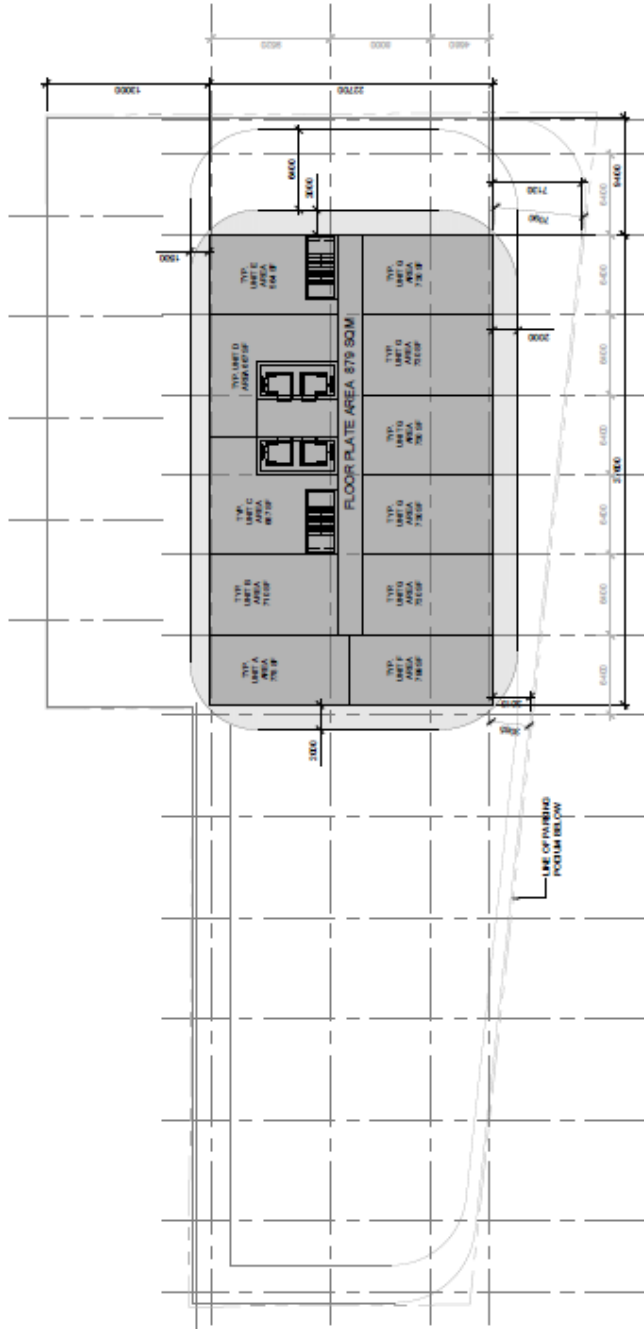


SONOMA DEVELOPMENT GROUP  
71 REBECCA STREET MIXED USE  
RESIDENTIAL TOWER FLOORPLATE 8



Scale: 1:500  
Date: 08/20/18  
Sheet: 11662

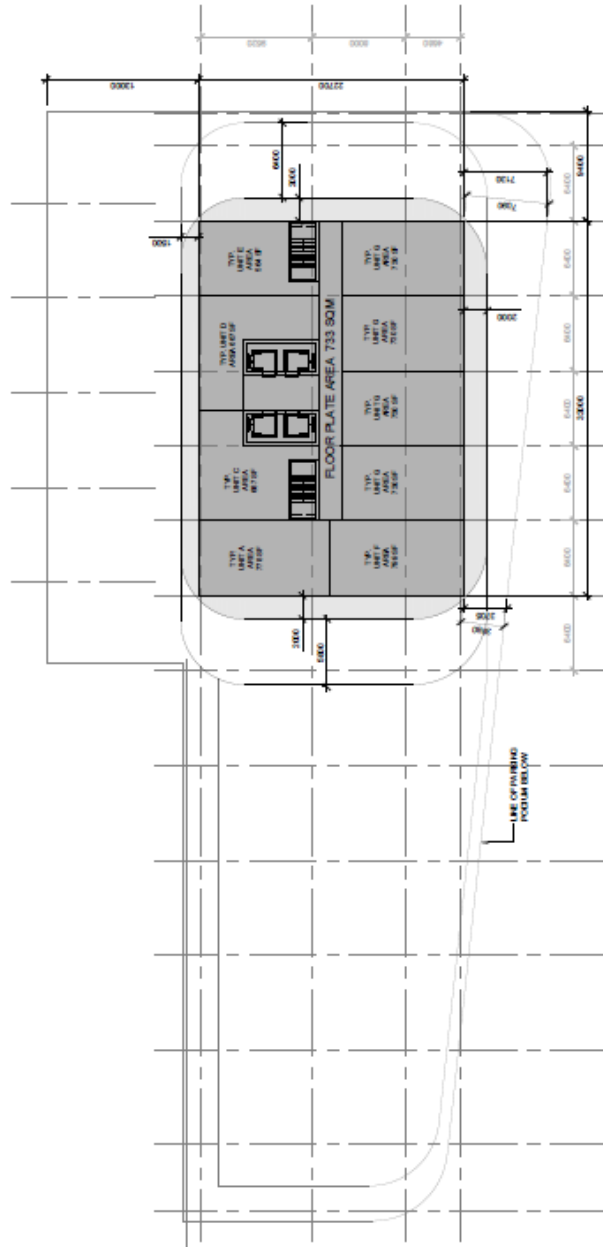

SONOMA DEVELOPMENT GROUP  
71 REBECCA STREET MIXED USE  
RESIDENTIAL TOWER FLOORPLATE II  
Scale: 1/8" = 1'-0"  
Date: 08/20/2018

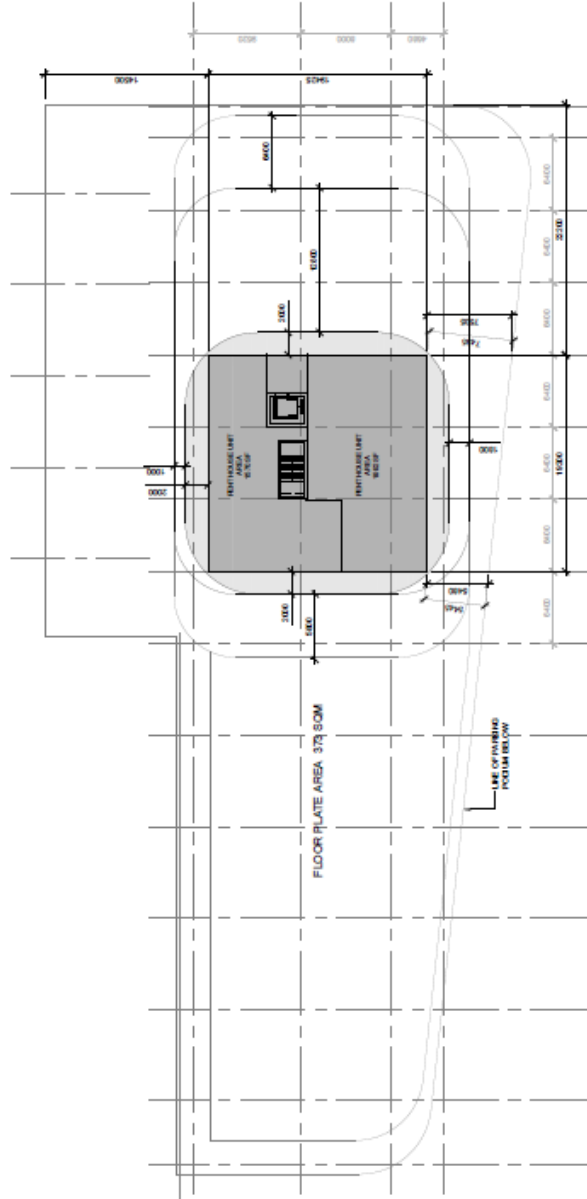

SONOMA DEVELOPMENT GROUP  
71 REBECCA STREET MIXED USE  
RESIDENTIAL TOWER FLOORPLATE IV

DATE: 1/28  
JOB: 18195



1/28/21