



WELCOME TO THE CITY OF HAMILTON


PLANNING COMMITTEE


February 5, 2019

PED19028 – (ZAC-17-019/UHOPA-17-008)

Applications for an Official Plan Amendment and Zoning
By-law Amendment for Lands Located at 41 Stuart Street, Hamilton.

Presented by: Mark Kehler

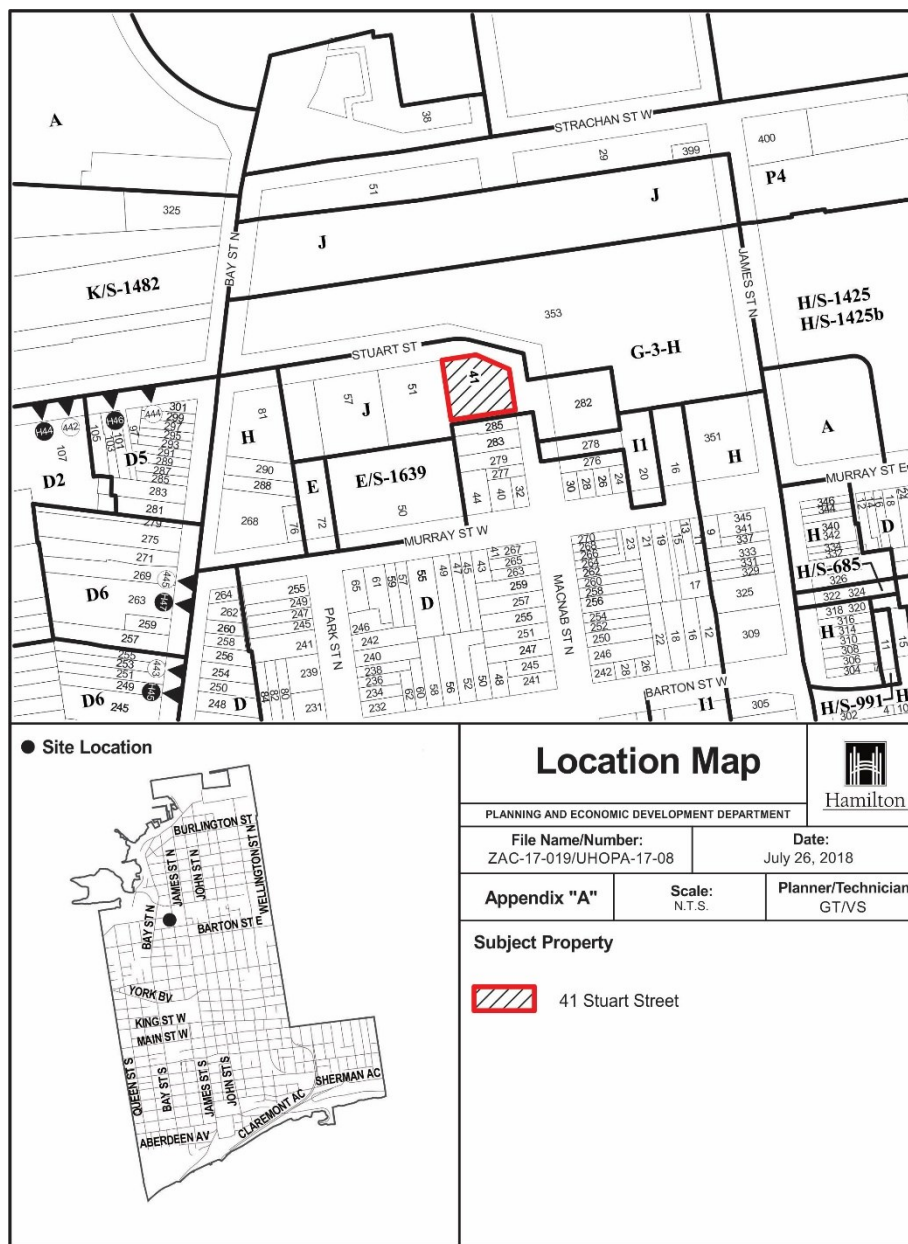


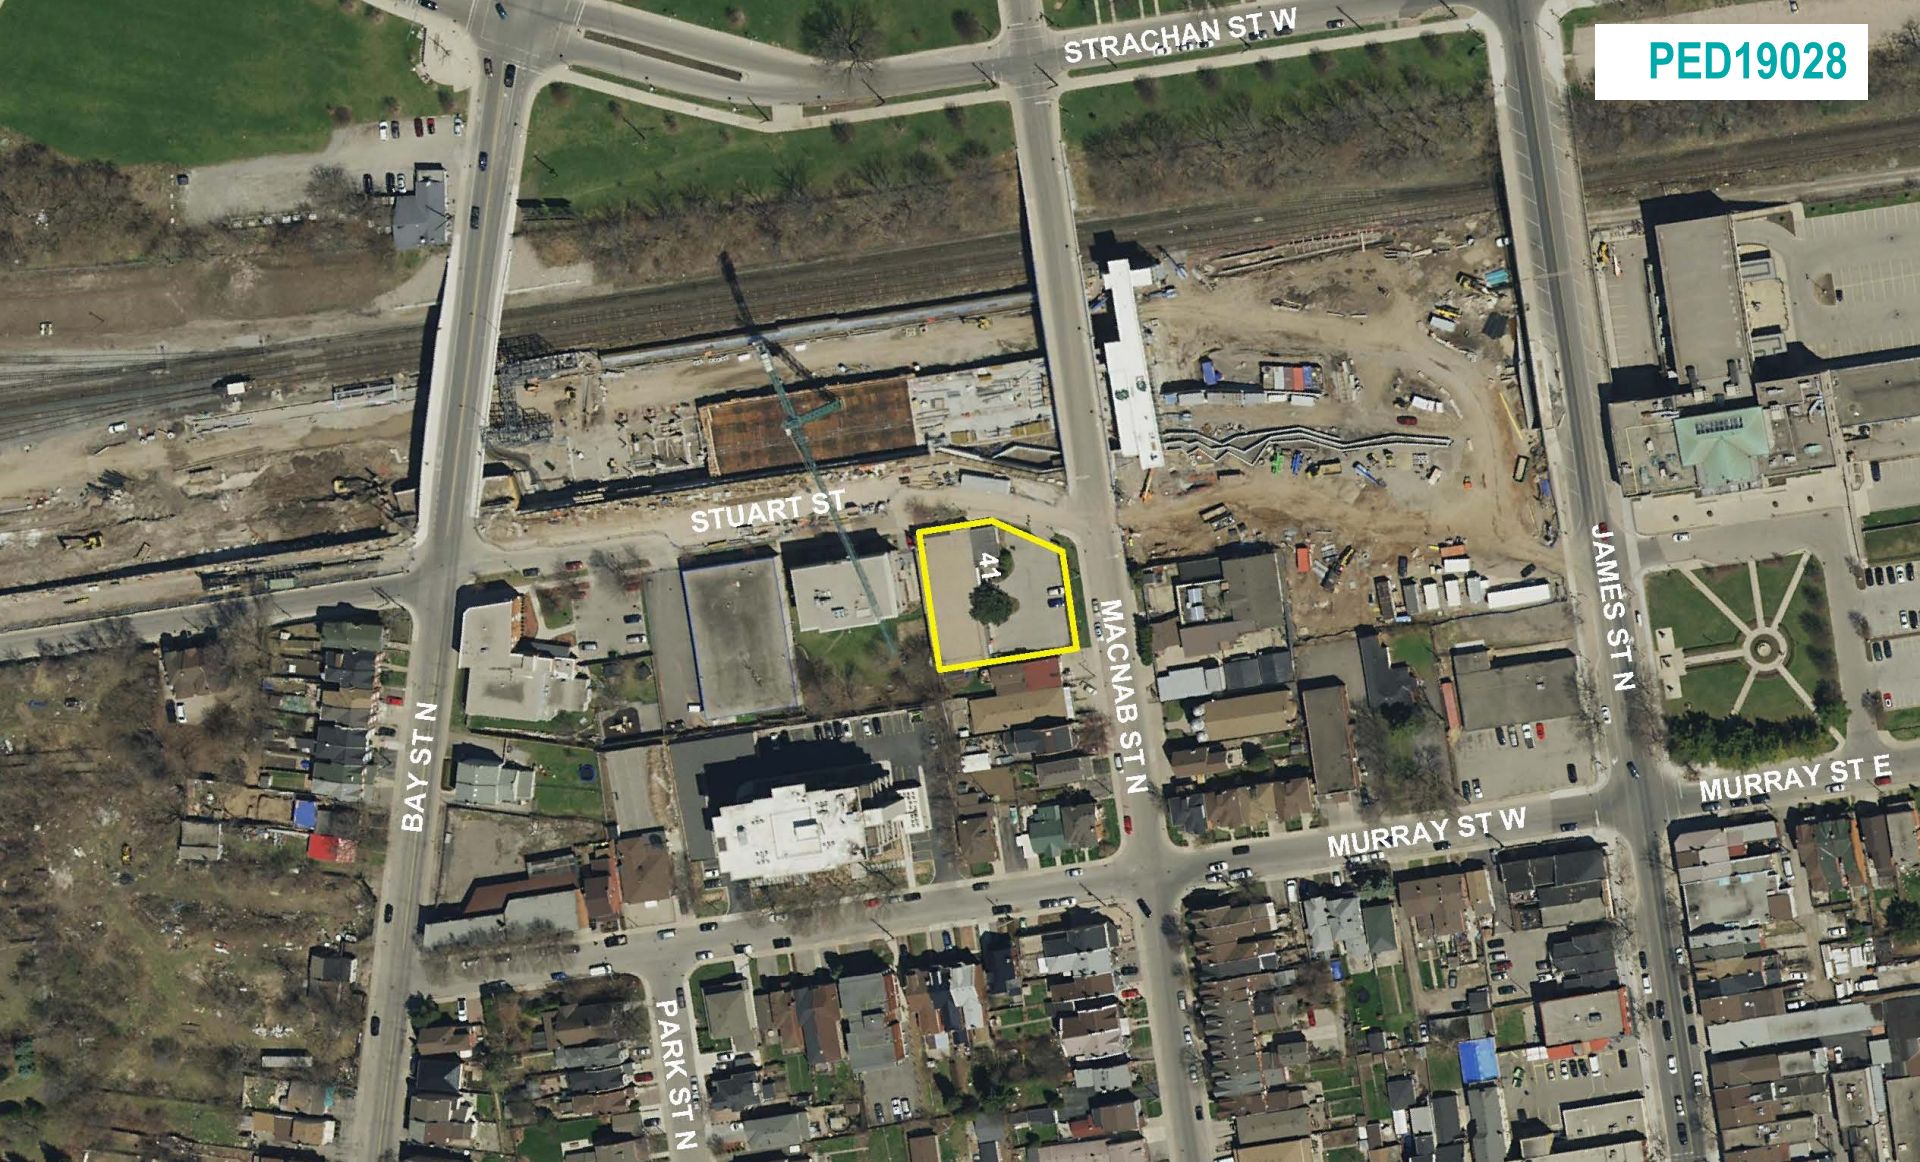


SUBJECT PROPERTY





41 Stuart Street, Hamilton

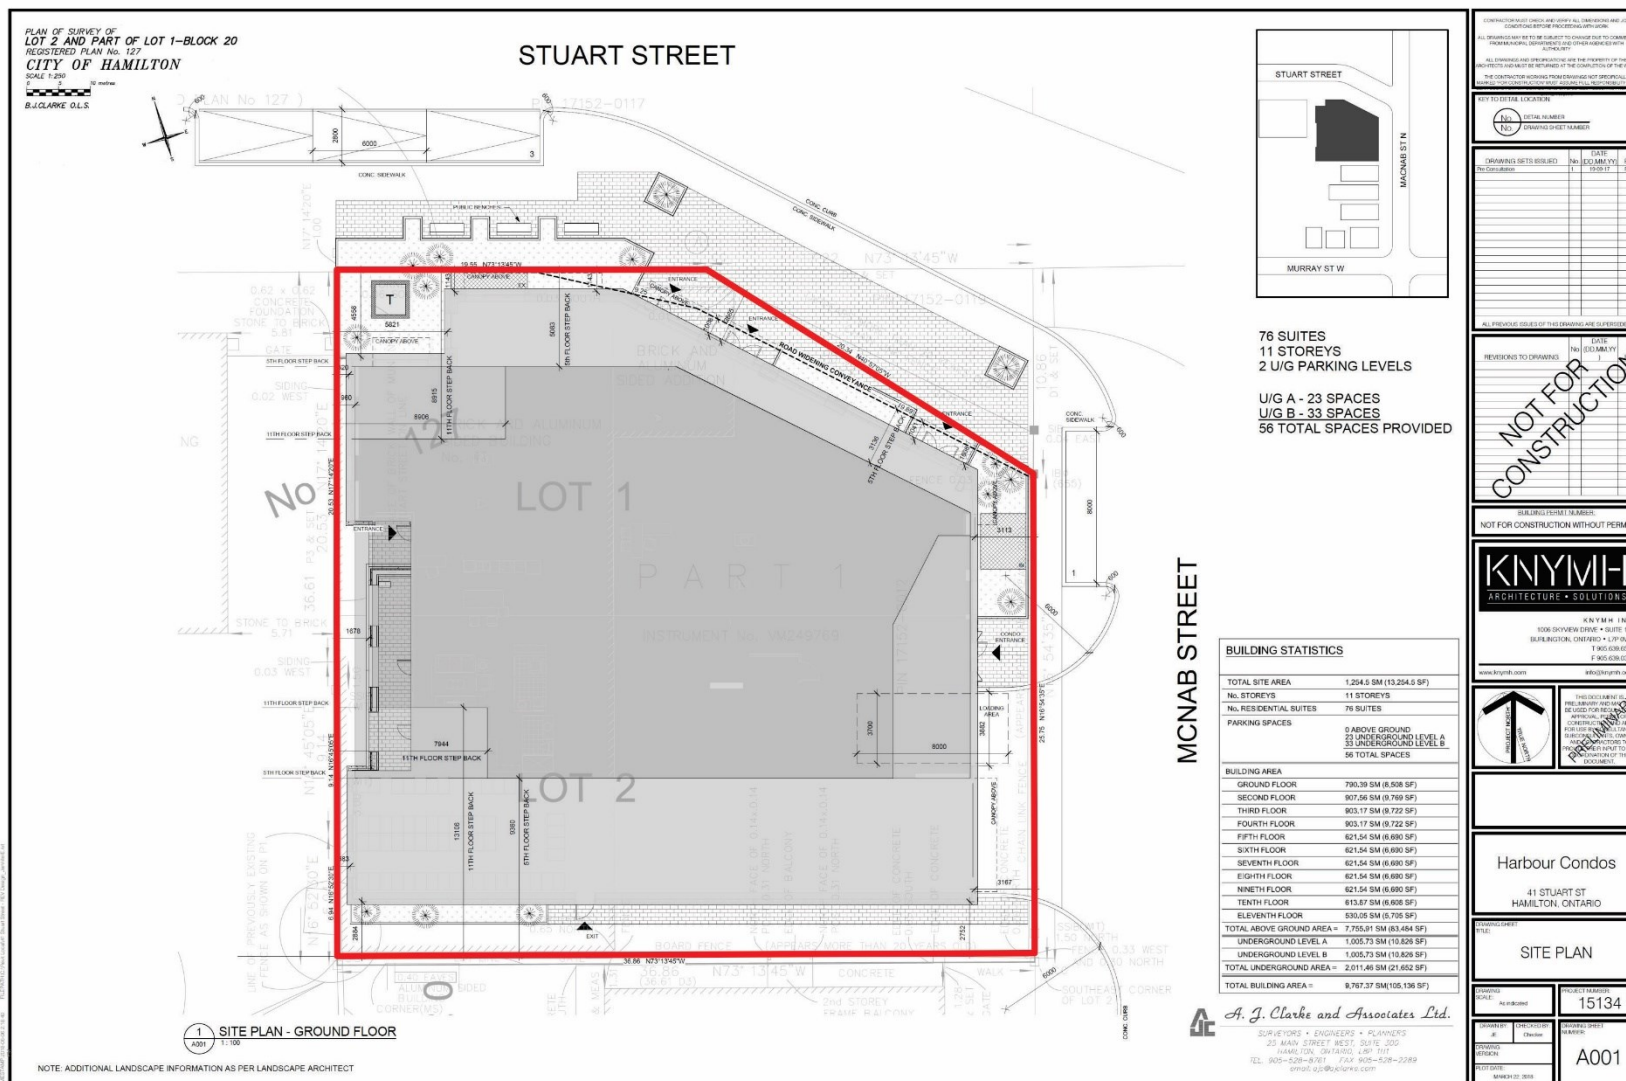

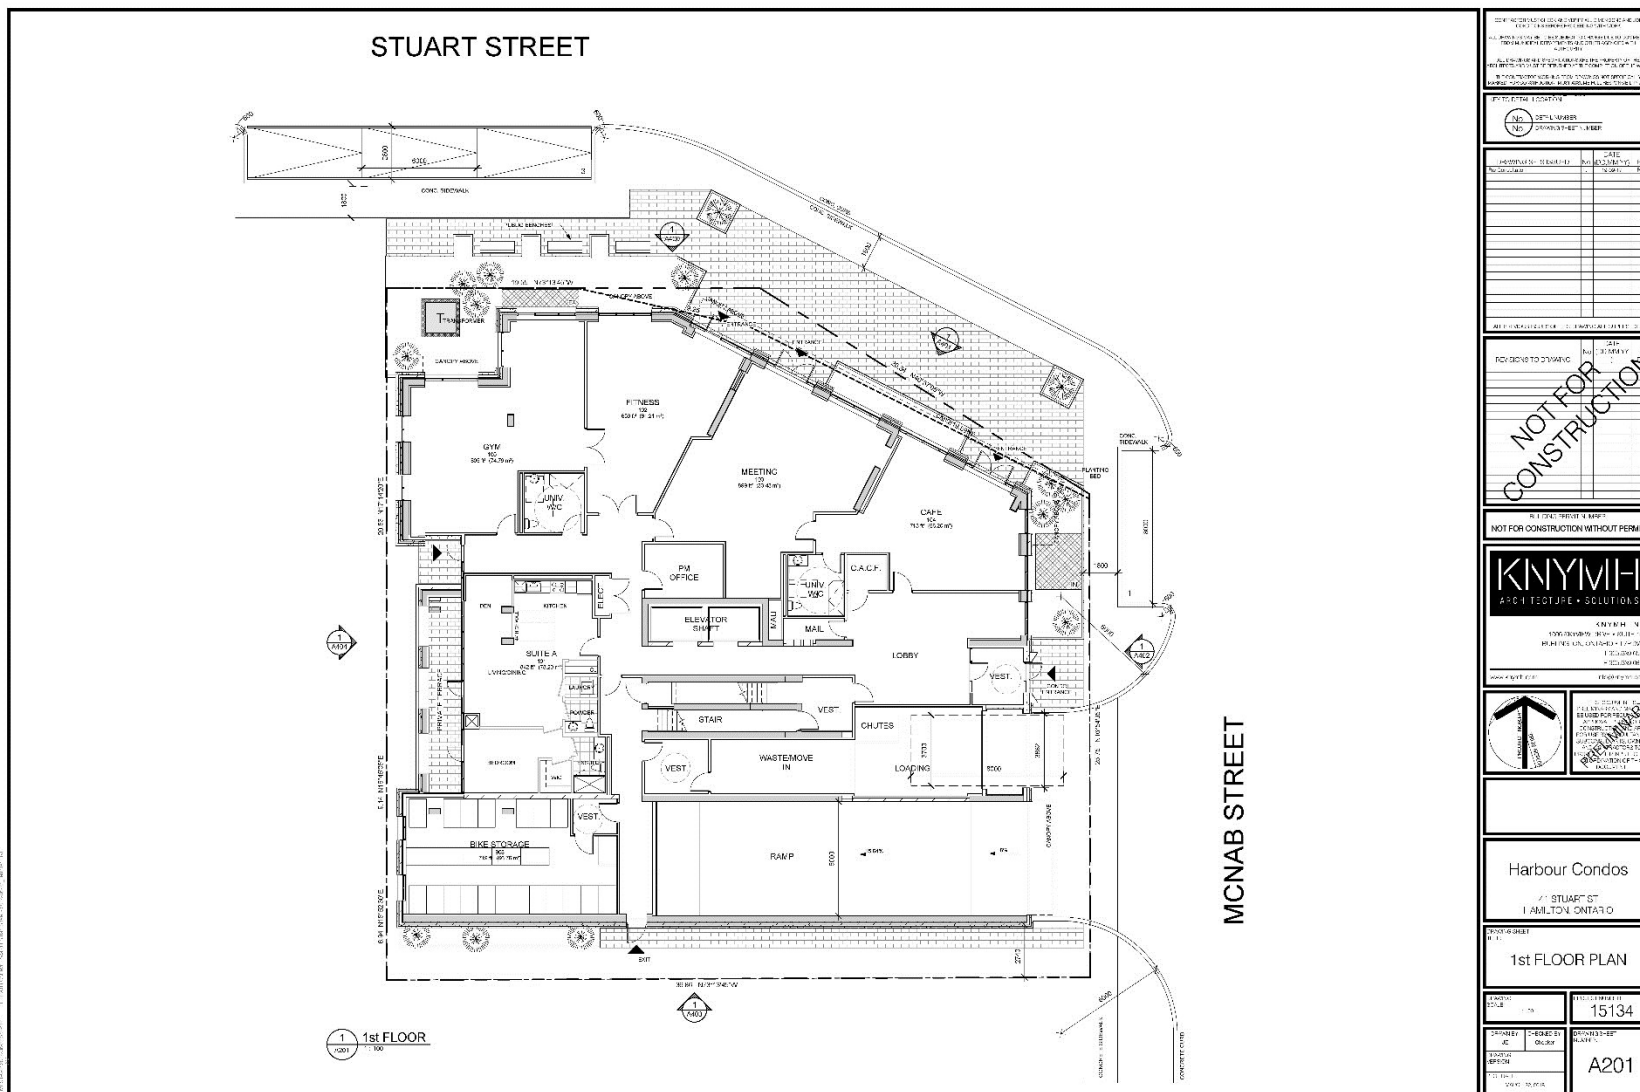

[illegible]

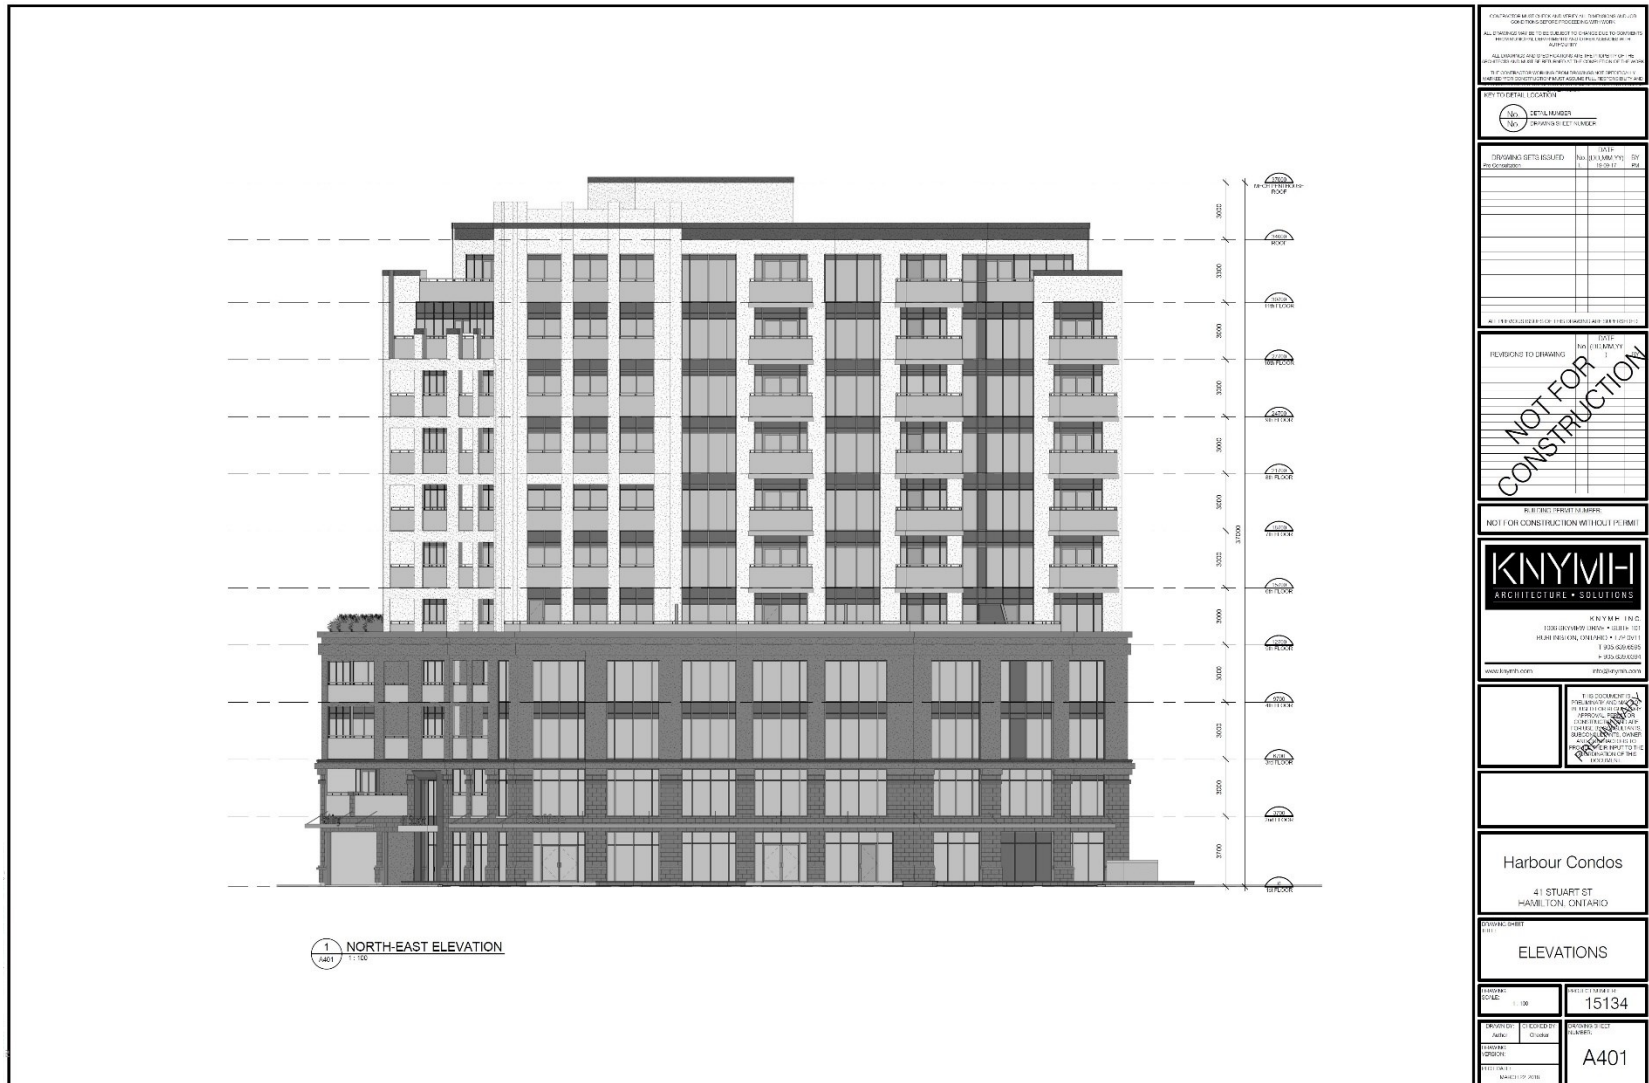

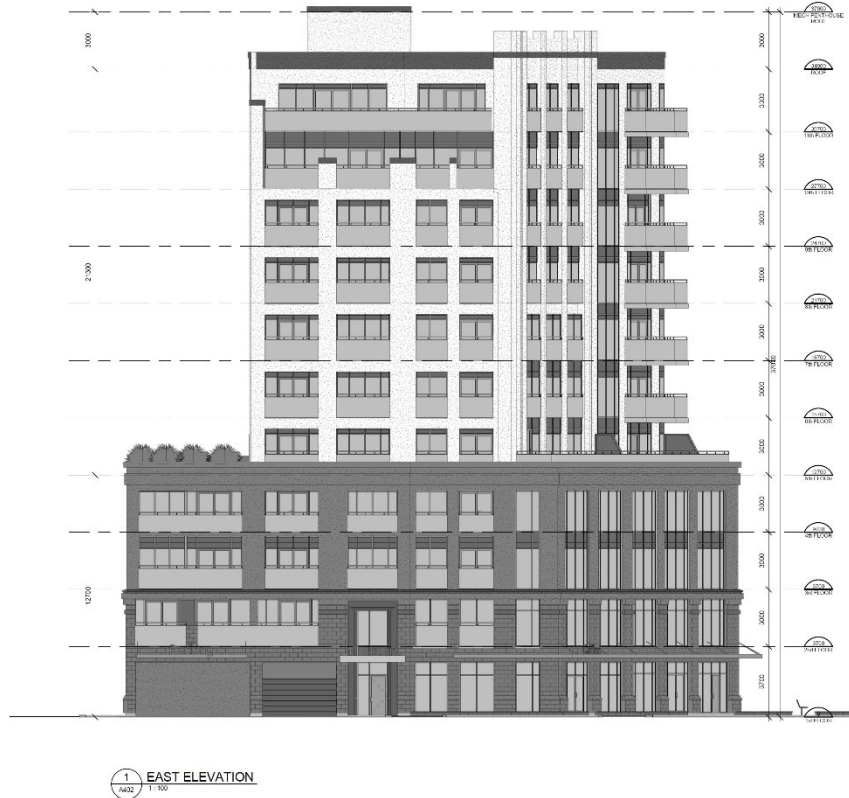




NOT FOR CONSTRUCTION

NOT FOR CONSTRUCTION WITHOUT PERMIT

KNYMH
ARCHITECTURE • SOLUTIONS

KNYMH INC.
www.knymh.com

NOT FOR CONSTRUCTION WITHOUT PERMIT

Harbour Condos
41 STUART ST
HAMILTON, ONTARIO

DRIVING SHEET
114

ELEVATIONS


15134

PROJECT: 15134


A402




NOT FOR CONSTRUCTION

KNYMH
ARCHITECTURE • SOLUTIONS

KNYMH INC.
WWW.KNYMH.COM

Harbour Condos
41 STUART ST
HAMILTON, ONTARIO

ELEVATIONS

15134

A404



Subject property, as seen from the intersection of Stuart Street and MacNab Street North looking southwest



Subject property, as seen from the north side of Stuart Street looking south



Existing development located to the west of the subject property, as seen from Stuart Street looking south



Existing development located to the south of the subject property, as seen from MacNab Street North looking west



Existing development located to the northeast of the subject property as seen from the intersection of Stuart Street and MacNab Street North looking northeast



Existing development located to the east of the property as seen from MacNab Street North looking east



Existing development located to the east of the property as seen from MacNab Street North looking east



Existing development located to the southwest of the property as seen from Murray Street West looking northwest



THANK YOU FOR ATTENDING

THE CITY OF HAMILTON PLANNING COMMITTEE