


METRIC DISTANCES AND COORDINATES SHOWN ON THIS PLAN ARE IN METRES AND CAN BE CONVERTED TO FEET BY DIVIDING BY 0.3048.

SKETCH OF
PROPOSED SEVERANCE
PART OF LOT 25
CONCESSION 2
GEOGRAPHIC TOWNSHIP
OF BEVERLEY
CITY OF HAMILTON
SCALE - 1 : 2000
WEST & RUUSKA LTD.
© COPYRIGHT, 2018.

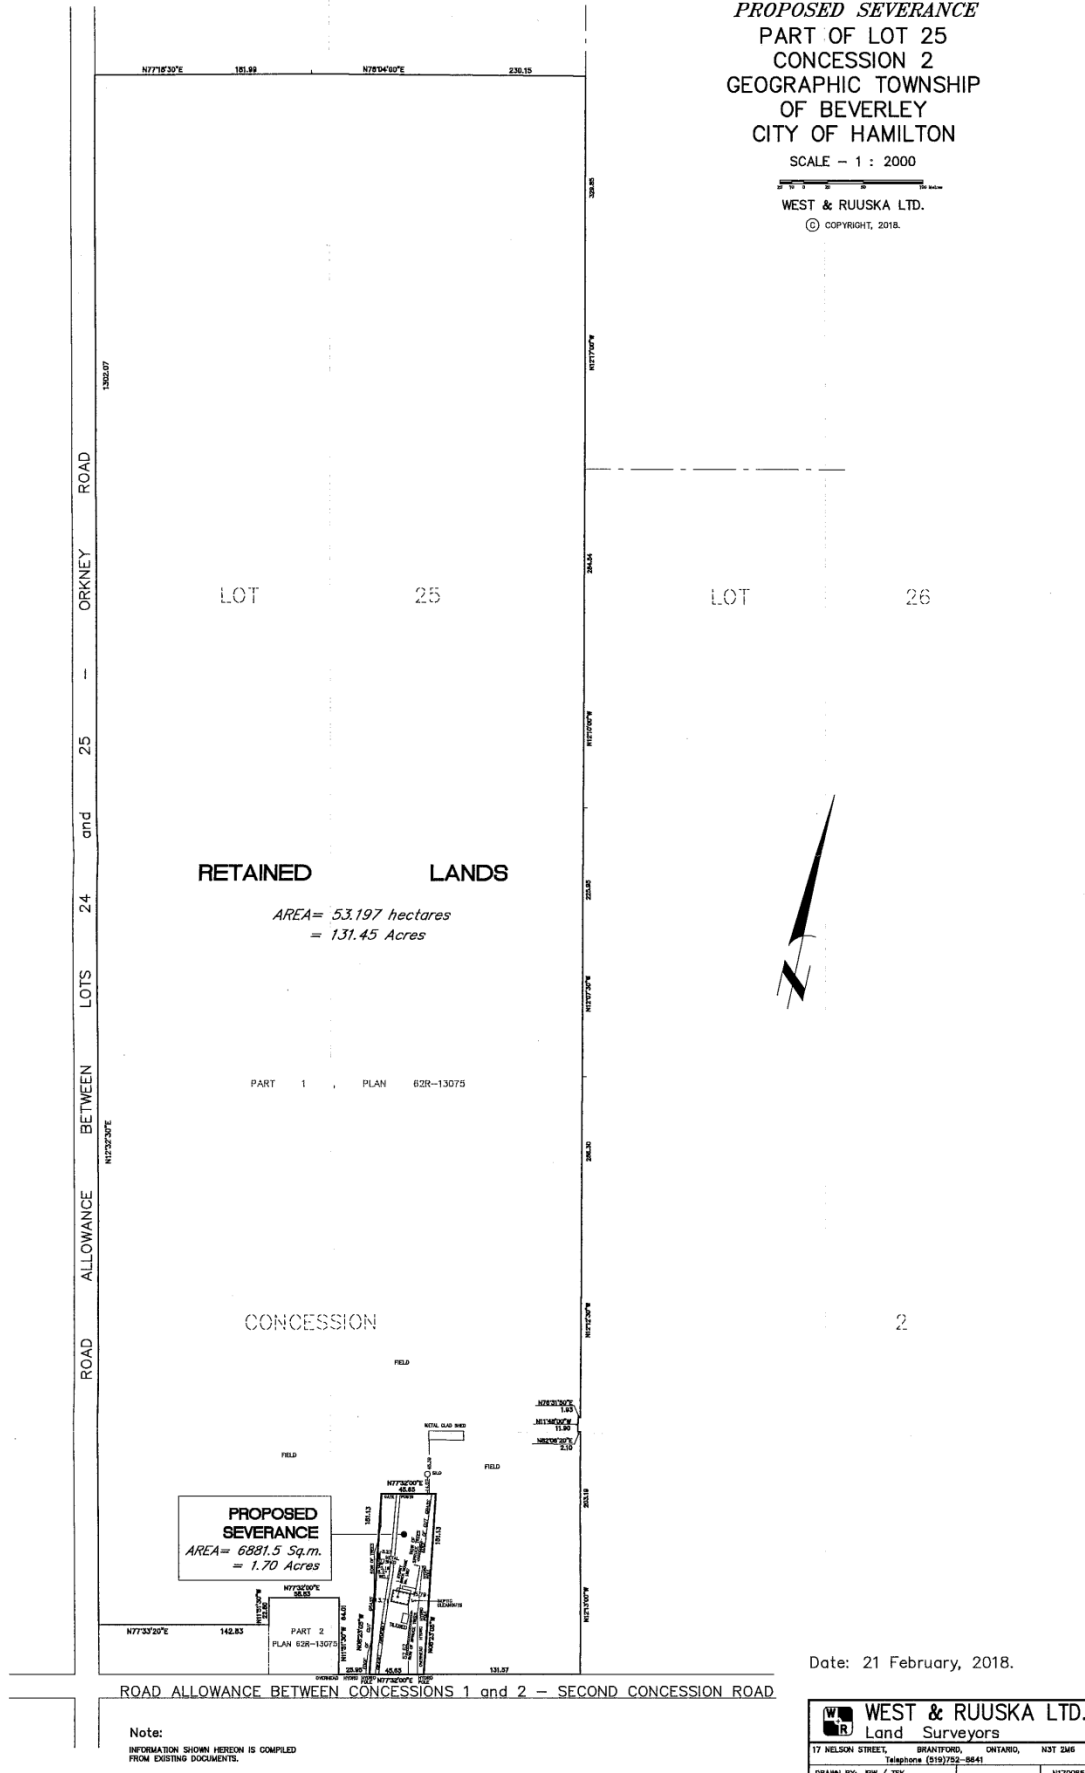

Note:
INFORMATION SHOWN HEREON IS COMPILED
FROM EXISTING DOCUMENTS.

WEST & RUUSKA LTD.
Land Surveyors
17 NELSON STREET, BRANTFORD, ONTARIO, N3Y 2M6
Telephone (519)782-8641
DRAWN BY: JFW / TSK
N170085