


THE UNDERSIGNED HAS REVIEWED AND TAKES RESPONSIBILITY FOR THIS DESIGN AND HAS THE QUALIFICATIONS AND MEETS THE REQUIREMENTS AS SET OUT IN THE ONTARIO BUILDING CODE 2.17.4.1.(3)(a) TO BE AN "OTHER DESIGNER" QUALIFICATION INFORMATION: RON CRICKMORE BCIN: 41922

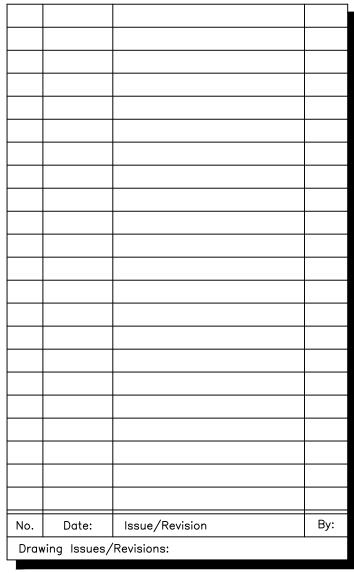

ALL DIMENSIONS AND INFORMATION SHOWN ON THESE DRAWINGS
MUST BE CHECKED AND VERIFIED ON SITE AND ANY
DISCREPANCIES REPORTED TO THE DESIGNER PRIOR TO
CONSTRUCTION AND FABRICATION OF ITS COMPONENTS. SHOULD
EXISTING CONDITIONS OR SERVICES BE FOUND TO VARY FROM
THAT INDICATED ON THE DRAWINGS, THE DESIGNER MUST BE NOTIFIED IMMEDIATELY.

FEATURES OF CONSTRUCTION NOT FULLY SHOWN ARE ASSUMED TO BE THE SAME CHARACTER AS THOSE NOTED FOR SIMILAR UNLESS SPECIFICALLY NOTED OTHERWISE ON THE DRAWINGS, NO PROVISION HAS BEEN MADE IN THE DESIGN FOR CONDITIONS OCCURRING DURING CONSTRUCTION. IT SHALL BE THE RESPONSIBILITY OF THE CONTRACTOR TO PROVIDE ALL

NECESSARY BRACING, SHORING, SHEET PILING OR OTHER TEMPORARY SUPPORTS, TO SAFEGUARD ALL EXISTING OR ADJACENT STRUCTURES AFFECTED BY THIS WORK. ALL DRAWINGS AND RELATED DOCUMENTS SHALL REMAIN THE PROPERTY AND COPYRIGHT OF S.D.H. DESIGNS.

USE LATEST REVISED DRAWINGS. DO NOT SCALE DRAWINGS.

CRICKMORE DESIGN

Consultant

DEREK WOJTASIK ADDITION&RENOVATION

4 HAINES AVE


ONTARIO


FRONT ELEVATION **REAR ELEVATION**

Drawn By: Approved By: RJC RJC Project No.: 1/4"=1'-0" MAY 2019

A4


Drawing Series:

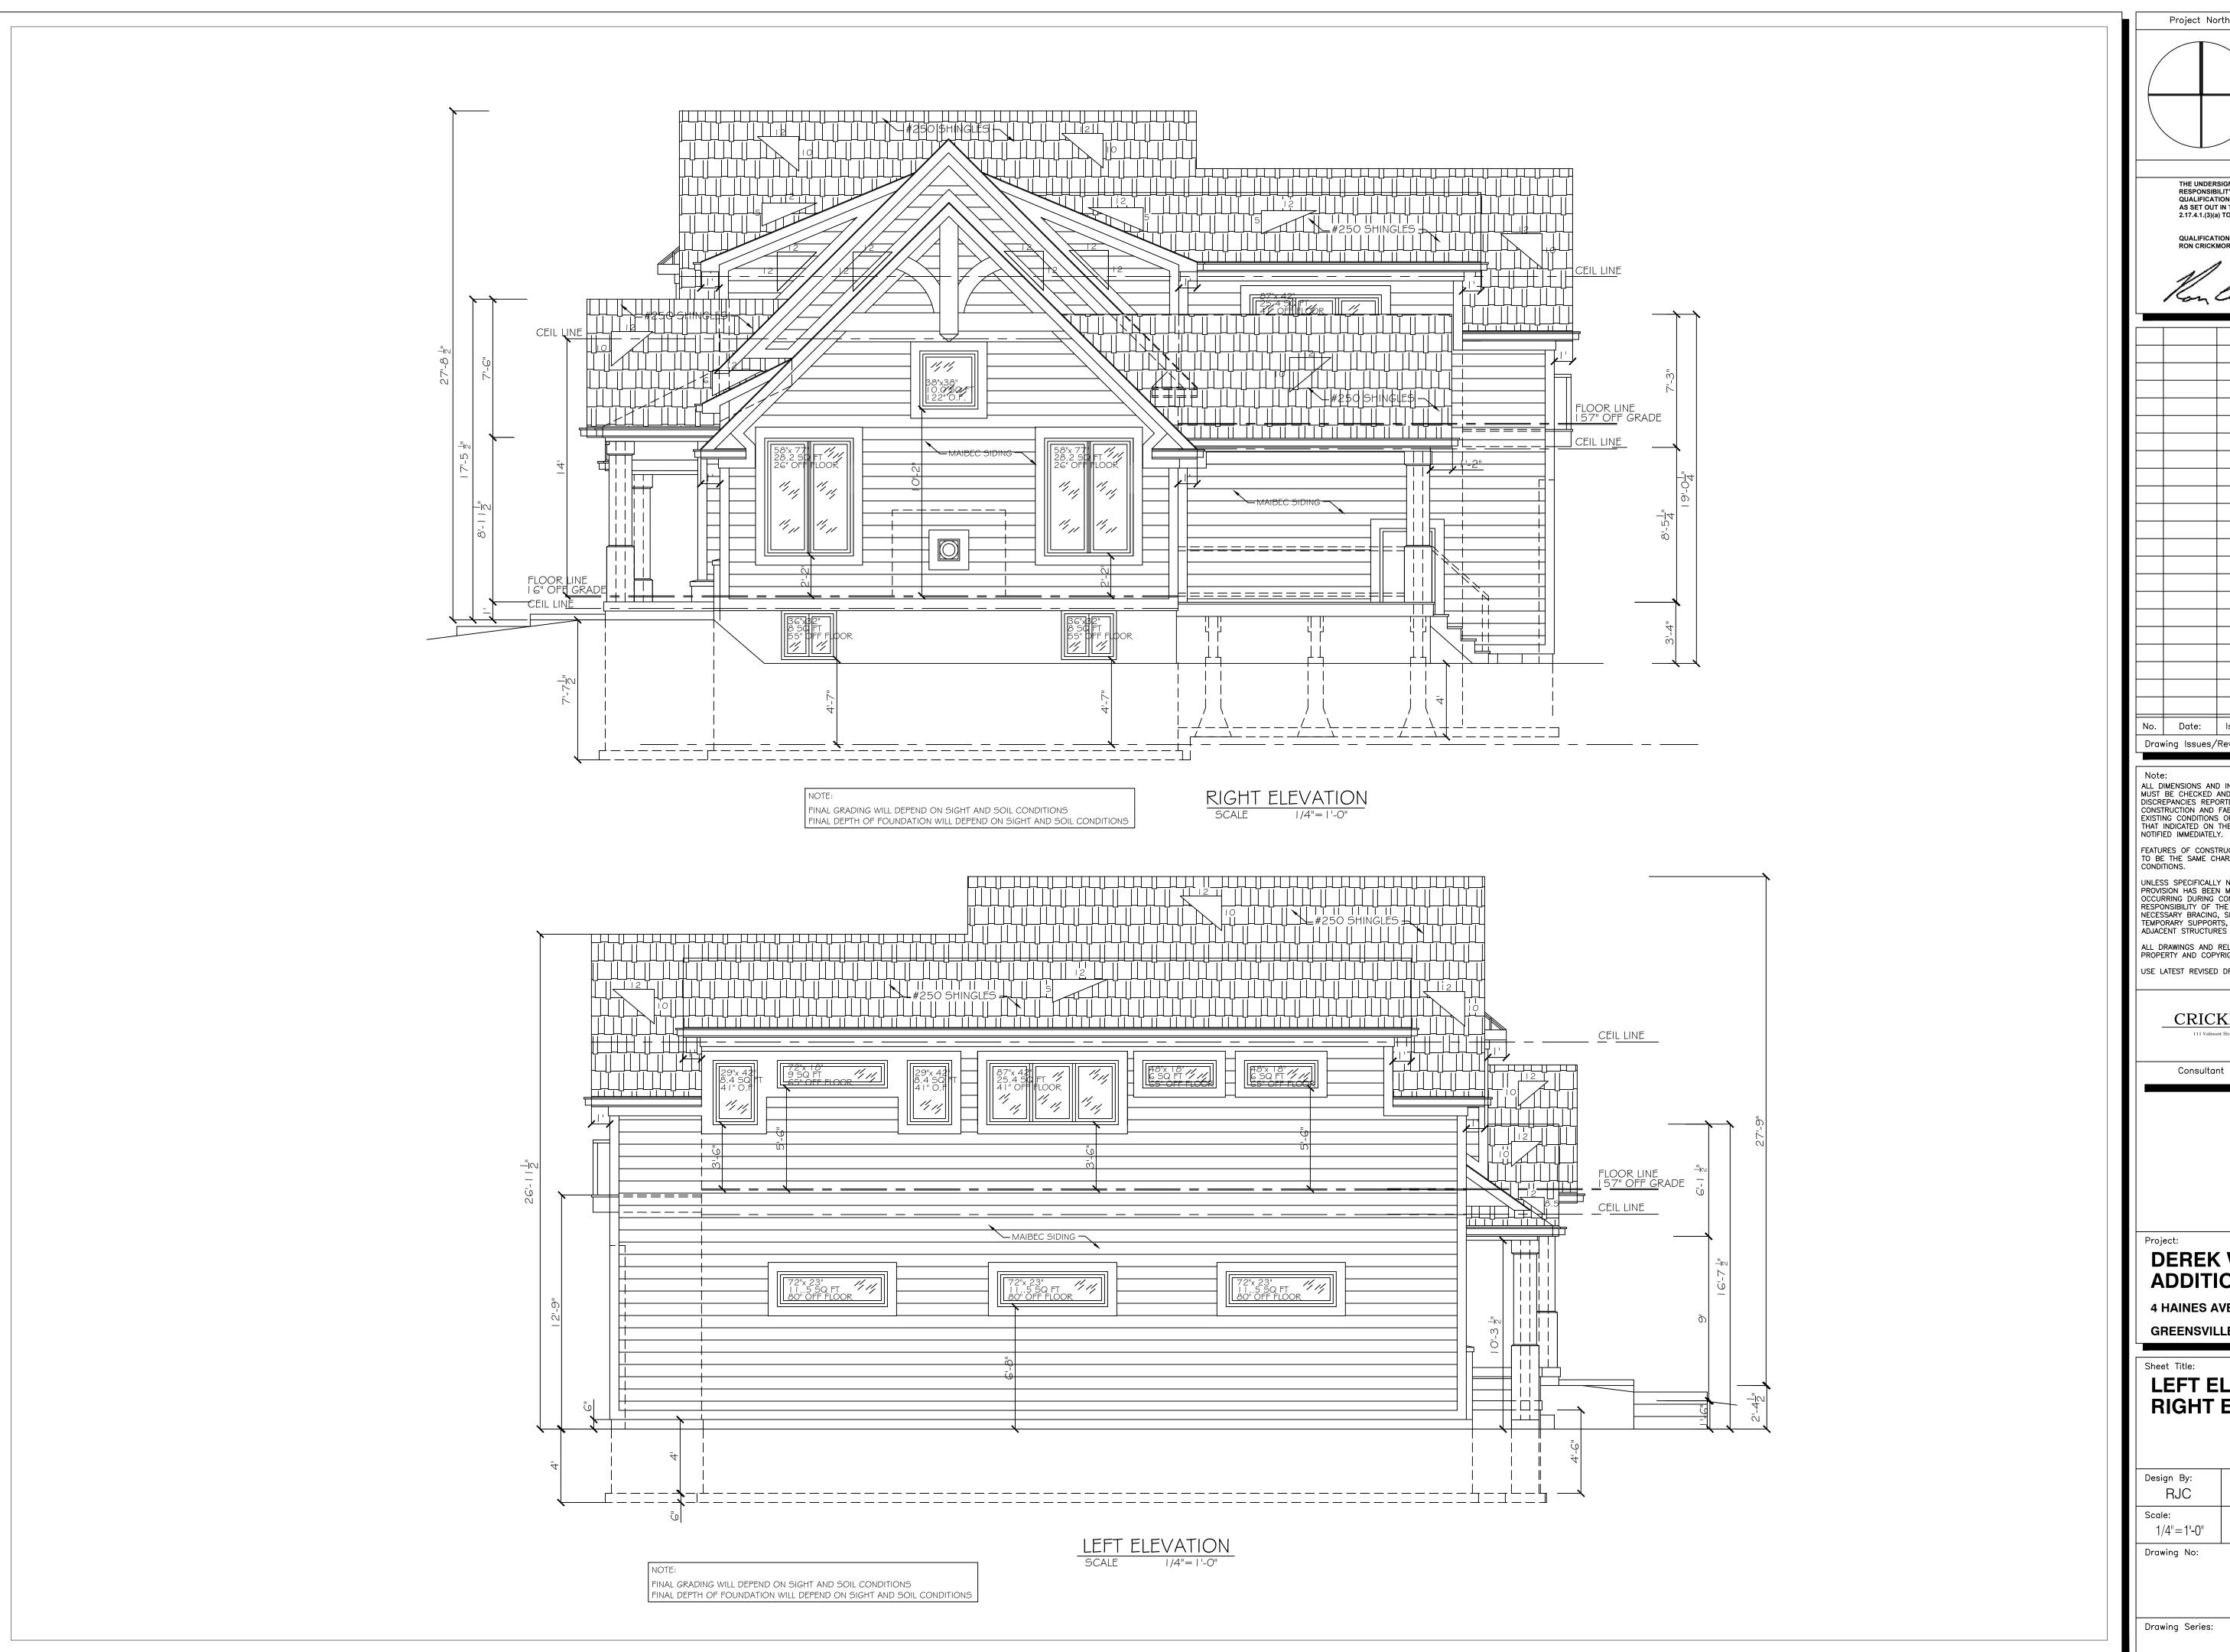

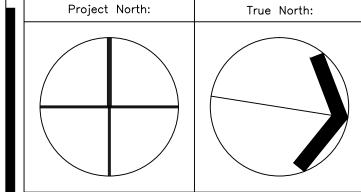

THE UNDERSIGNED HAS REVIEWED AND TAKES RESPONSIBILITY FOR THIS DESIGN AND HAS THE QUALIFICATIONS AND MEETS THE REQUIREMENTS AS SET OUT IN THE ONTARIO BUILDING CODE 2.17.4.1.(3)(a) TO BE AN "OTHER DESIGNER"

QUALIFICATION INFORMATION: RON CRICKMORE BCIN: 41922

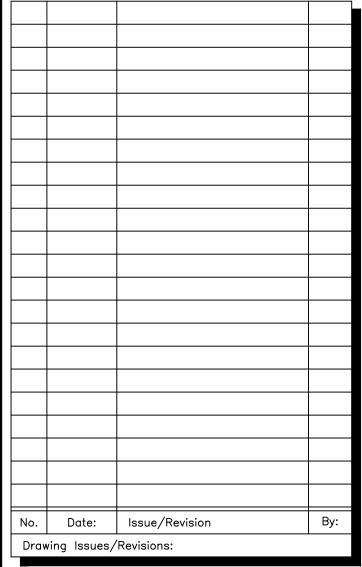

ALL DIMENSIONS AND INFORMATION SHOWN ON THESE DRAWINGS MUST BE CHECKED AND VERIFIED ON SITE AND ANY
DISCREPANCIES REPORTED TO THE DESIGNER PRIOR TO
CONSTRUCTION AND FABRICATION OF ITS COMPONENTS. SHOULD
EXISTING CONDITIONS OR SERVICES BE FOUND TO VARY FROM
THAT INDICATED ON THE DRAWINGS, THE DESIGNER MUST BE

FEATURES OF CONSTRUCTION NOT FULLY SHOWN ARE ASSUMED TO BE THE SAME CHARACTER AS THOSE NOTED FOR SIMILAR

UNLESS SPECIFICALLY NOTED OTHERWISE ON THE DRAWINGS, NO PROVISION HAS BEEN MADE IN THE DESIGN FOR CONDITIONS OCCURRING DURING CONSTRUCTION. IT SHALL BE THE RESPONSIBILITY OF THE CONTRACTOR TO PROVIDE ALL NECESSARY BRACING, SHORING, SHEET PILING OR OTHER TEMPORARY SUPPORTS, TO SAFEGUARD ALL EXISTING OR ADJACENT STRUCTURES AFFECTED BY THIS WORK.

ALL DRAWINGS AND RELATED DOCUMENTS SHALL REMAIN THE PROPERTY AND COPYRIGHT OF S.D.H. DESIGNS. USE LATEST REVISED DRAWINGS. DO NOT SCALE DRAWINGS.

CRICKMORE DESIGN

Consultant

DEREK WOJTASIK ADDITION&RENOVATION

ONTARIO

4 HAINES AVE

GREENSVILLE


LEFT ELEVATION RIGHT ELEVATION


Drawn By: Approved By: RJC Project No.: 1/4"=1'-0" MAY 2019

Drawing No:

A5


Drawing Series:

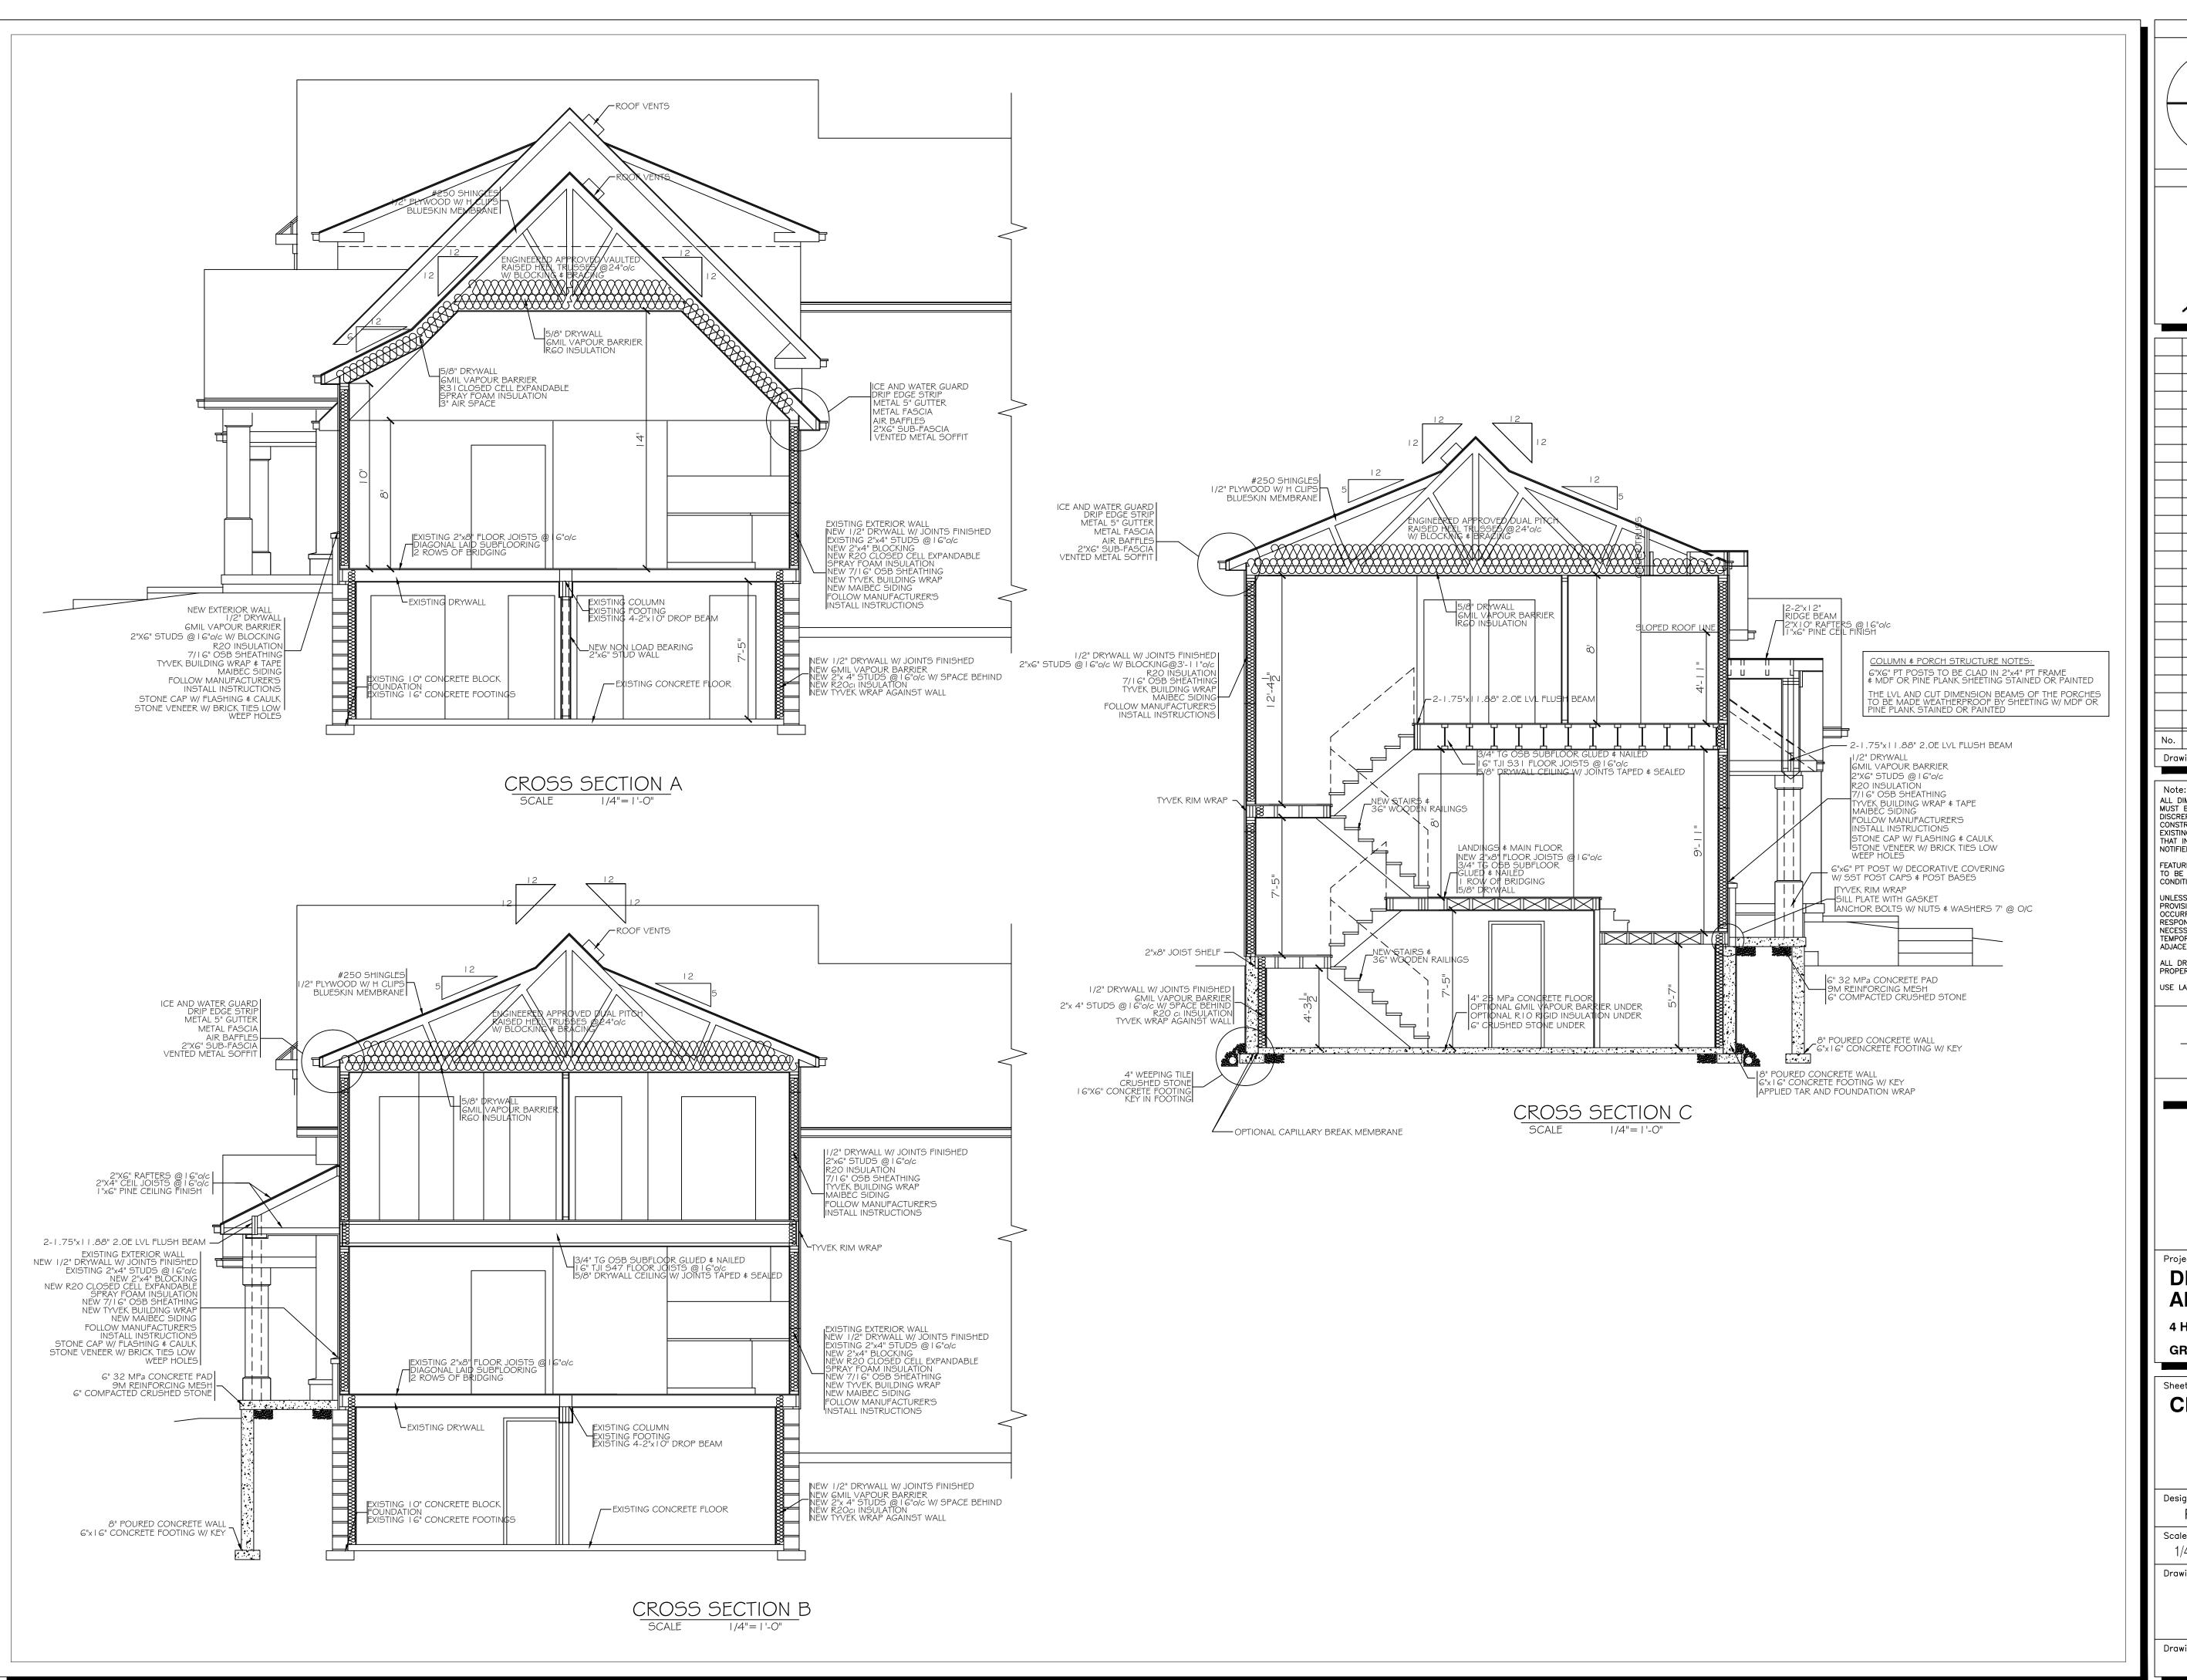

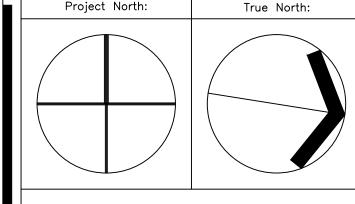

THE UNDERSIGNED HAS REVIEWED AND TAKES RESPONSIBILITY FOR THIS DESIGN AND HAS THE QUALIFICATIONS AND MEETS THE REQUIREMENTS AS SET OUT IN THE ONTARIO BUILDING CODE 2.17.4.1.(3)(a) TO BE AN "OTHER DESIGNER" QUALIFICATION INFORMATION: RON CRICKMORE BCIN: 41922

Con tilland

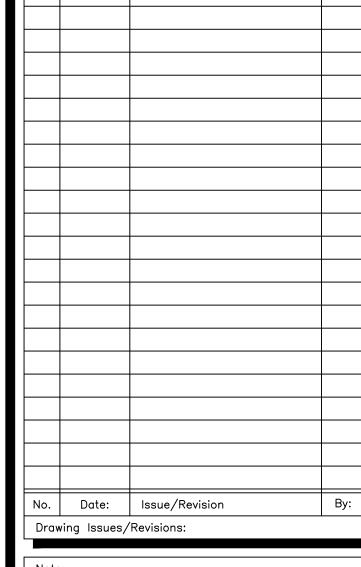

ALL DIMENSIONS AND INFORMATION SHOWN ON THESE DRAWINGS MUST BE CHECKED AND VERIFIED ON SITE AND ANY DISCREPANCIES REPORTED TO THE DESIGNER PRIOR TO CONSTRUCTION AND FABRICATION OF ITS COMPONENTS. SHOULD EXISTING CONDITIONS OR SERVICES BE FOUND TO VARY FROM THAT INDICATED ON THE DRAWINGS, THE DESIGNER MUST BE NOTIFIED IMMEDIATELY. FEATURES OF CONSTRUCTION NOT FULLY SHOWN ARE ASSUMED TO BE THE SAME CHARACTER AS THOSE NOTED FOR SIMILAR UNLESS SPECIFICALLY NOTED OTHERWISE ON THE DRAWINGS, NO PROVISION HAS BEEN MADE IN THE DESIGN FOR CONDITIONS

OCCURRING DURING CONSTRUCTION. IT SHALL BE THE RESPONSIBILITY OF THE CONTRACTOR TO PROVIDE ALL NECESSARY BRACING, SHORING, SHEET PILING OR OTHER TEMPORARY SUPPORTS, TO SAFEGUARD ALL EXISTING OR ADJACENT STRUCTURES AFFECTED BY THIS WORK. ALL DRAWINGS AND RELATED DOCUMENTS SHALL REMAIN THE PROPERTY AND COPYRIGHT OF S.D.H. DESIGNS. USE LATEST REVISED DRAWINGS. DO NOT SCALE DRAWINGS.

CRICKMORE DESIGN

Consultant

DEREK WOJTASIK ADDITION&RENOVATION

4 HAINES AVE GREENSVILLE

ONTARIO

Sheet Title: **CROSS SECTIONS**

Drawn By: Approved By: Design By: RJC RJC RJC Date: Project No.: Scale: 18028 1/4"=1'-0" MAY 2019

Drawing No:

A6

Drawing Series: