


WEST SIXTEENTH STREET


WEST FIFTEENTH STREET

MOHAWK ROAD WEST
(CONSOLIDATING BY BY-LAW No. R-92-040, P.I.N. 17031-0139 (LT))

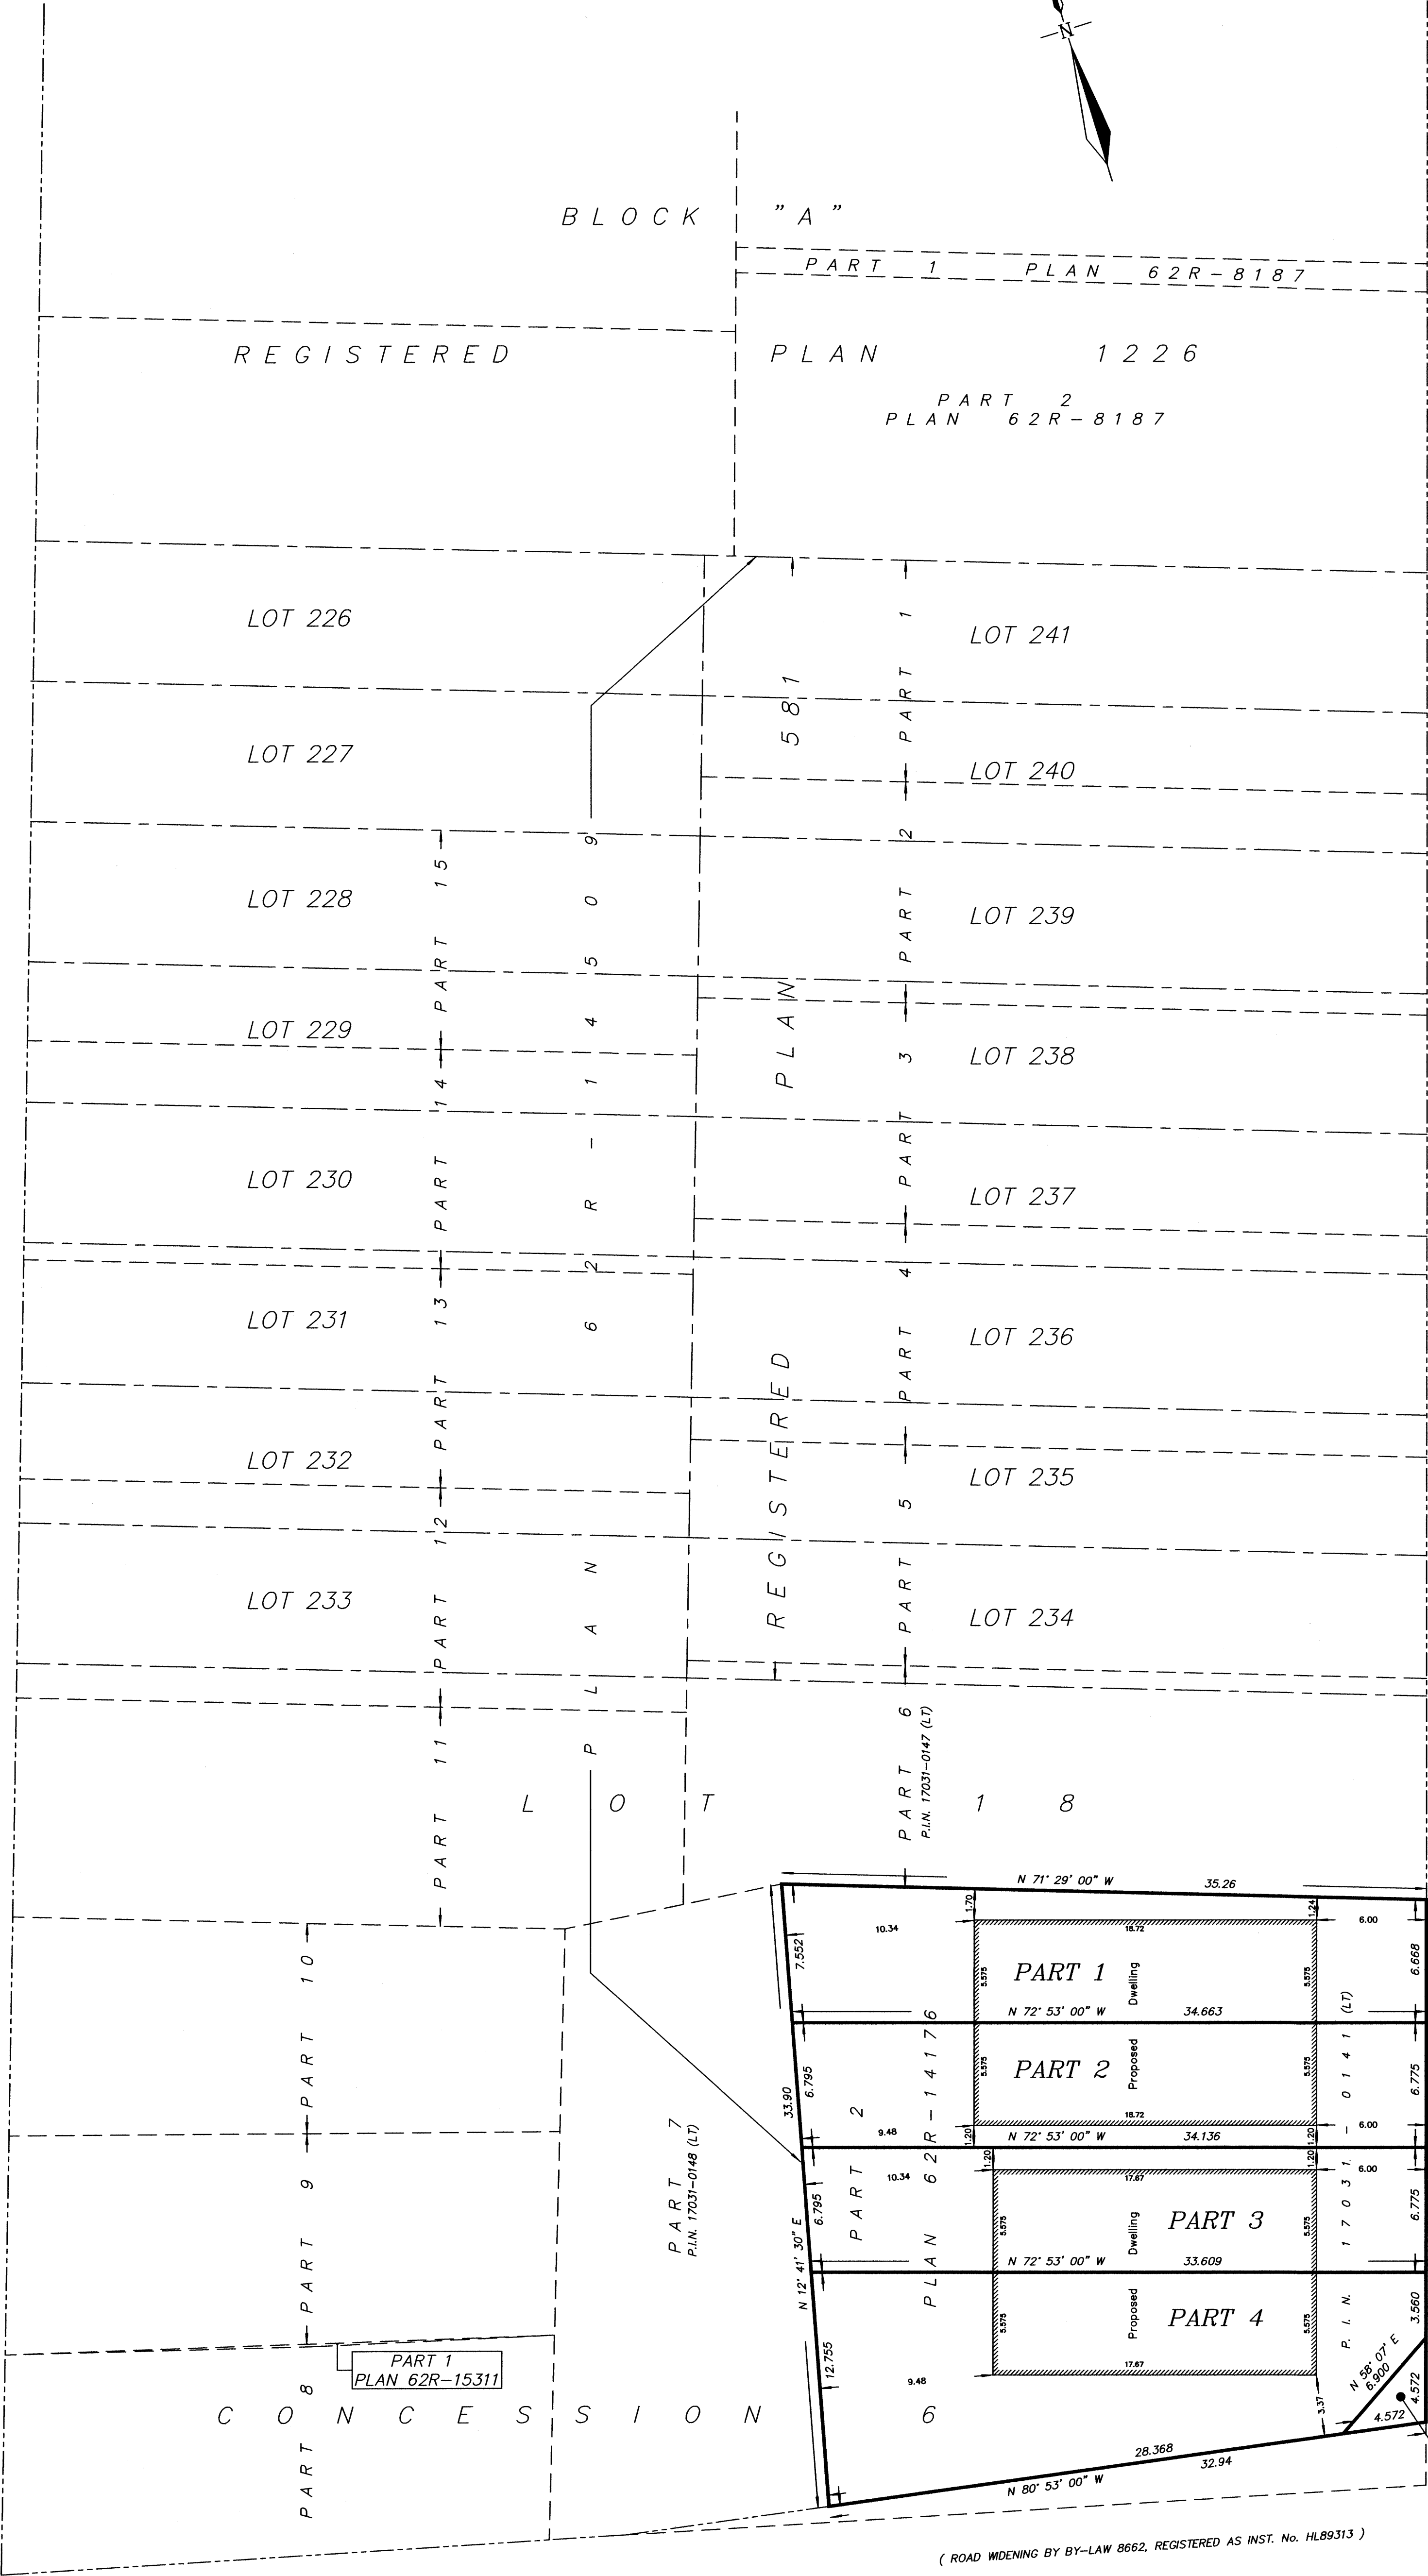

I REQUIRE THIS PLAN TO BE DEPOSITED UNDER THE LAND TITLES ACT.			PLAN 62R—	
DATE: _____			RECEIVED AND DEPOSITED	
BRYAN JACOBS ONTARIO LAND SURVEYOR			DATE: _____	
			REPRESENTATIVE FOR LAND REGISTRAR FOR THE LAND TITLES DIVISION OF MONTWORTH (No. 62)	
SCHEDULE				
PART	LOT	CONCESSION	P.I.N.	AREA (sq.m.)
1	PART OF LOT 18	CONCESSION 6	PART OF P.I.N. 17031-0141 (LT)	248.02
2	PART OF LOT 18	CONCESSION 6	PART OF P.I.N. 17031-0141 (LT)	233.06
3	PART OF LOT 18	CONCESSION 6	PART OF P.I.N. 17031-0141 (LT)	229.48
4	PART OF LOT 18	CONCESSION 6	PART OF P.I.N. 17031-0141 (LT)	335.98
5	PART OF LOT 18	CONCESSION 6	PART OF P.I.N. 17031-0141 (LT)	10.35
PARTS 1, 2, 3, 4 & 5: COMPRISE ALL OF P.I.N. 17031-0141 (LT)				

PLAN OF SURVEY OF
PART OF LOT 18
CONCESSION 6
(GEOGRAPHIC TOWNSHIP OF BARTON)
CITY OF HAMILTON

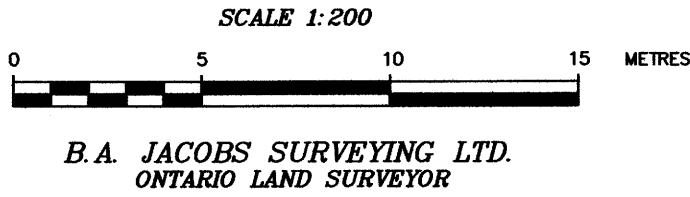

LEGEND AND NOTES:

■	DENOTES SURVEY MONUMENT FOUND
□	DENOTES SURVEY MONUMENT PLANTED
SIB	DENOTES STANDARD IRON BAR
SSIB	DENOTES SHORT STANDARD IRON BAR
IB	DENOTES IRON BAR
IB#	DENOTES ROUND IRON BAR
CC	DENOTES CUT CROSS
(OU)	DENOTES ORIGIN UNKNOWN
WT.	DENOTES WITNESS

DISTANCES AND COORDINATES SHOWN ON THIS PLAN ARE IN METRES AND CAN BE CONVERTED TO FEET BY DIVIDING BY 0.3048.

BEARINGS ARE UTM GRID, DERIVED FROM SPECIFIED CONTROL POINTS AND UTM ZONE 17, NAD83 (ORIGINAL).

DISTANCES ARE GROUND AND CAN BE CONVERTED TO GRID BY MULTIPLYING BY THE COMBINED SCALE FACTOR OF

SPECIFIED CONTROL POINTS (SCPs): UTM ZONE 17, NAD83 (ORIGINAL), COORDINATES TO URBAN ACCURACY PER SEC. 14 (2) OF O.REG. 216/10.		
POINT ID	NORTHING	EASTING

COORDINATES CANNOT, IN THEMSELVES, BE USED TO RE-ESTABLISH CORNERS OR BOUNDARIES SHOWN ON THIS PLAN

SURVEYOR'S CERTIFICATE	
I CERTIFY THAT:	
1. THIS SURVEY AND PLAN ARE CORRECT AND IN ACCORDANCE WITH THE SURVEY ACT, THE SURVEYORS ACT AND THE LAND TITLES ACT AND THE REGULATIONS MADE UNDER THEM.	
2. THE SURVEY WAS COMPLETED ON	
DRAFT	
DATE	BRYAN JACOBS ONTARIO LAND SURVEYOR
B.A. JACOBS SURVEYING LTD. 152 JACKSON STREET EAST, SUITE 102 HAMILTON, ONTARIO (LBN 113) PHONE 905-521-1535 bjacobs@rogers.com	
JOB No.	19972-D