


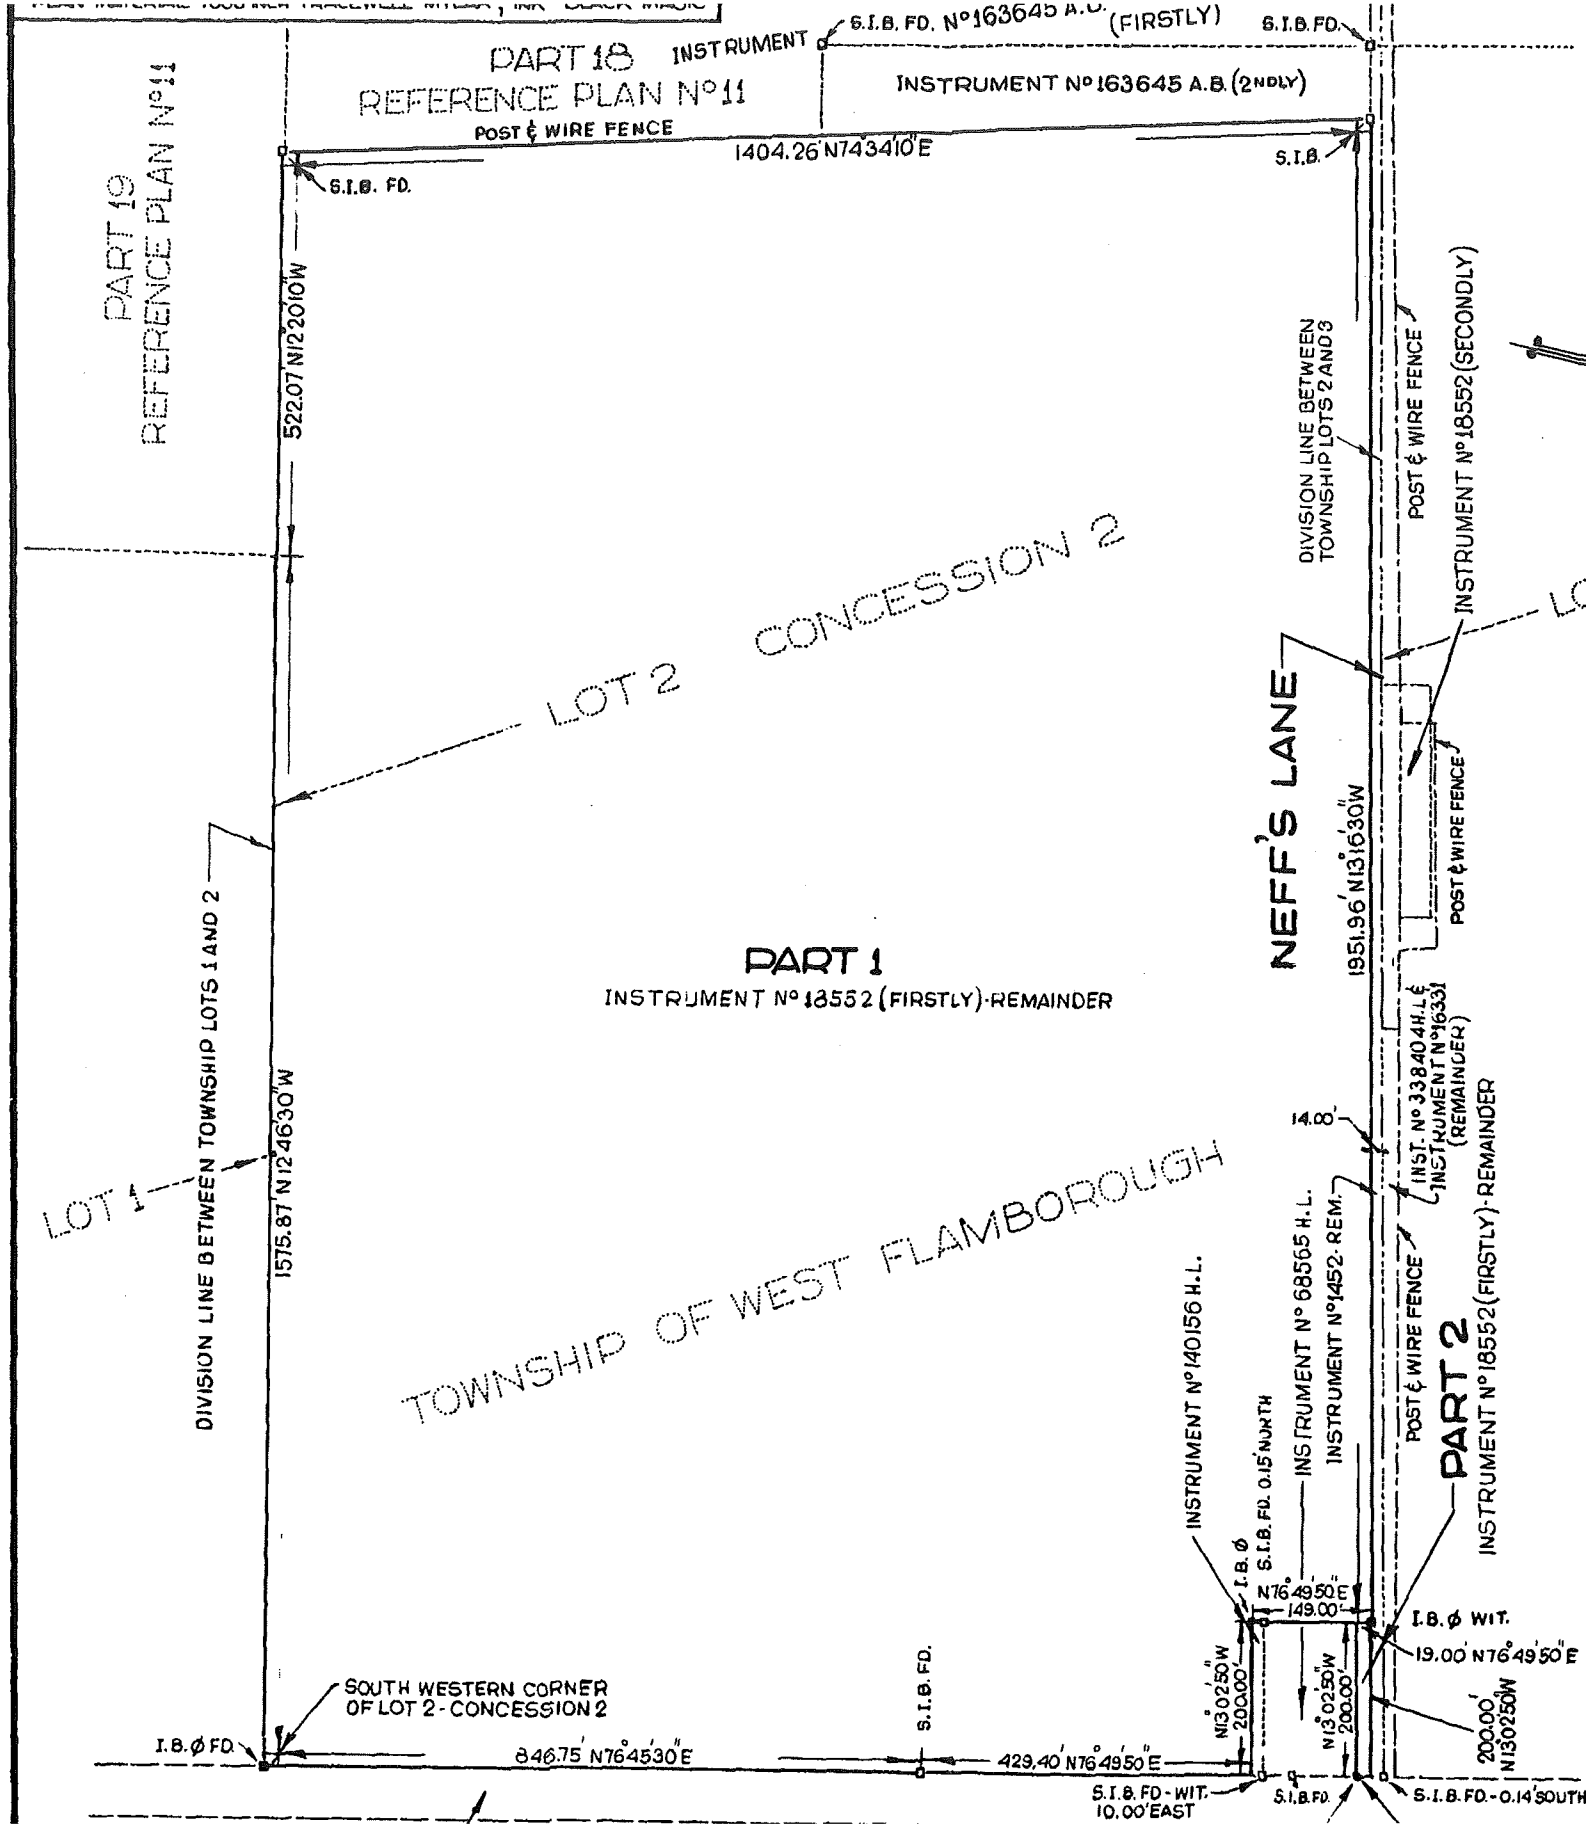

PLAN 62R-5479
 RECEIVED AND DEPOSITED
 DATE Aug 29, 1980

Clara Webb
 LAND REGISTRAR FOR THE REGISTRY DIVISION OF
 WENTWORTH

I REQUIRE THIS PLAN TO BE DEPOSITED
 UNDER THE REGISTRY ACT.
 DATE AUGUST 28th, 1980

Roy J. Large
 ROY J. LARGE

CAUTION:
 THIS PLAN IS NOT A PLAN OF SUBDIVISION
 WITHIN THE MEANING OF THE PLANNING ACT.

REFERENCE PLAN
 SHOWING
 PART OF LOT 2- CONCESSION 2
 FORMERLY IN THE
 TOWNSHIP OF WEST FLAMBOROUGH
 NOW IN THE
TOWNSHIP OF FLAMBOROUGH
 IN THE
 REGIONAL MUNICIPALITY OF HAMILTON-WENTWORTH
 SCALE 1"=200' Sidney W. Woods Inc. 1980.

SURVEYOR'S CERTIFICATE

I HEREBY CERTIFY THAT:
 1) THIS SURVEY AND PLAN ARE CORRECT AND IN ACCORDANCE WITH THE
 SURVEYS ACT AND THE REGISTRY ACT AND THE REGULATIONS MADE
 THEREUNDER.
 2) THE SURVEY WAS COMPLETED ON THE 21ST DAY OF JULY 1980.

HAMILTON, ONTARIO -
 AUGUST 28th, 1980.

Lawrence G. Woods o.l.s.
 LAWRENCE G. WOODS - ONTARIO LAND SURVEYOR

LEGEND

THE BEARINGS SHOWN HEREON ARE ASTRONOMIC AND
 ARE REFERRED TO THE SOUTHERN LIMIT OF PART 18 AS
 SHOWN ON REFERENCE PLAN No 11 ON A COURSE OF N74°34'10"E.

- S.I.B. DENOTES A STANDARD IRON BAR.
- I.B. ∅ DENOTES A ROUND IRON BAR
- I.B. DENOTES A SQUARE IRON BAR.
- FD. DENOTES FOUND - WIT. DENOTES WITNESS.

SCHEDULE			
PART	LOCATION	INSTRUMENT	AREA IN ACRES
1	PT. LOT 2- CONC. 2 TWP OF WEST FLAM.	PART OF 18552	68.365
2	NOW TWP OF FLAMBOROUGH	(1STLY) REMAINDER	0.087

SIDNEY W. WOODS INC.
 ENGINEERS & SURVEYORS

62R-5479