



SKETCH FOR LAND SEVERENCE
OF PART OF
LOT 7
CONCESSION 4
GEOGRAPHIC
TOWNSHIP OF GLANBROOK
IN THE
CITY OF HAMILTON
SCALE 1:1500 METRIC

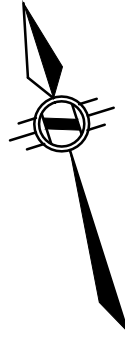

S.D. McLAREN, O.L.S. - 2015

ENGLISH CHURCH ROAD
(GIVEN ROAD)

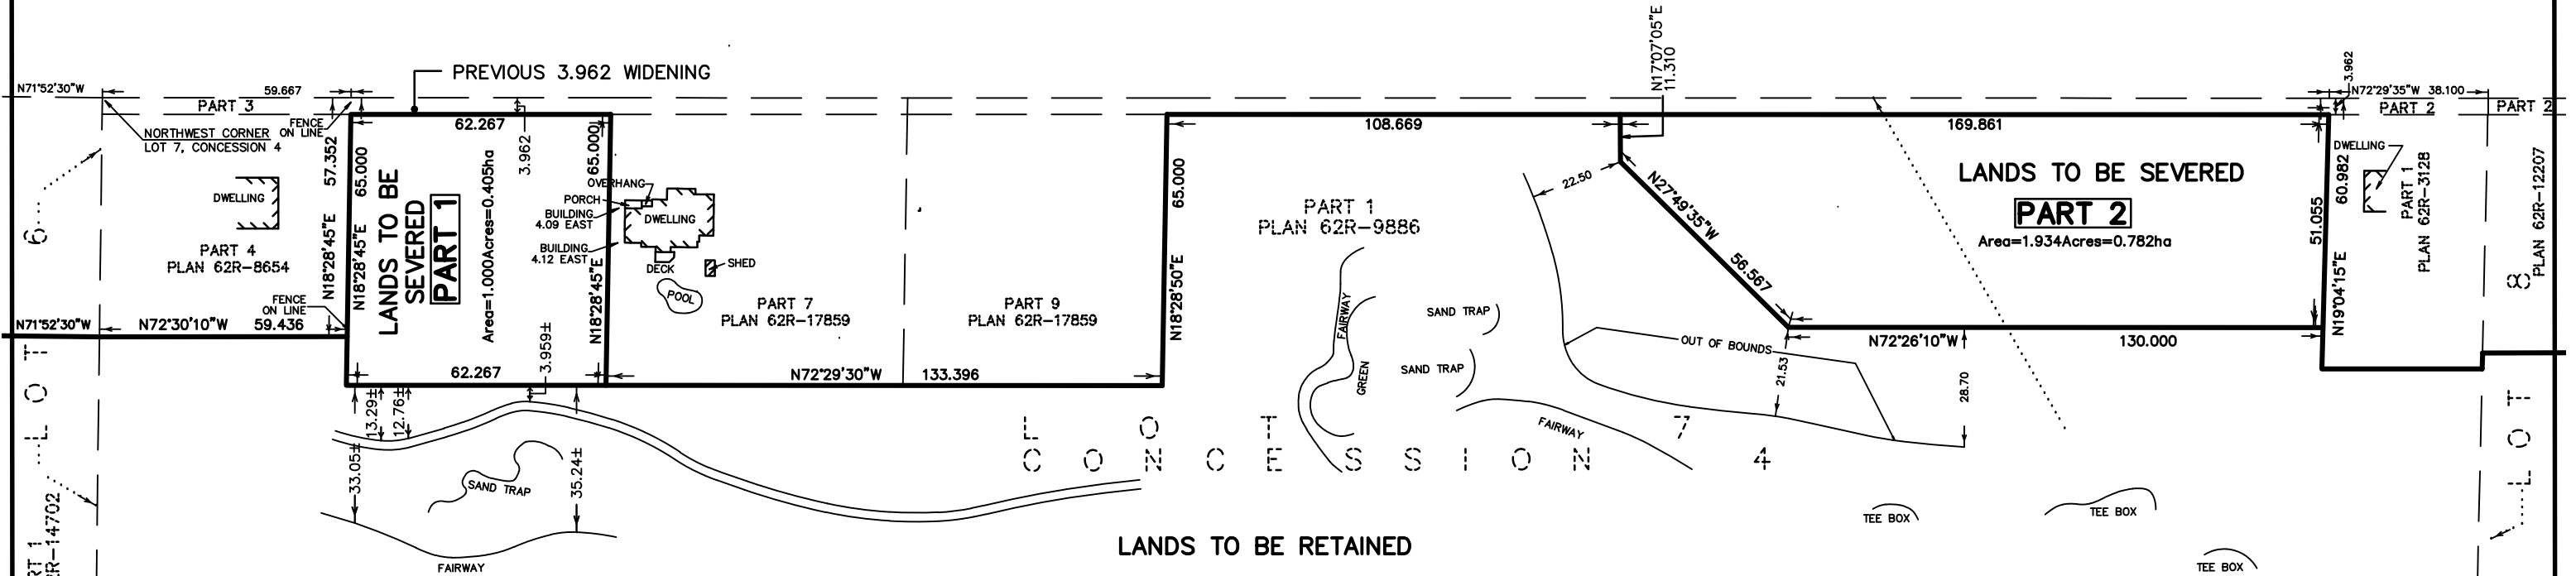

PART 1
PLAN 62R-14702

PART 2
PLAN 62R-12207

LEGEND:

□	DENOTES	MONUMENT SET
■		MONUMENT FOUND
IB		IRON BAR
SIB		STANDARD IRON BAR
SSIB		SHORTH STANDARD IRON BAR
CC		CUT CROSS
SM		STONE MONUMENT
Msd		MEASURED
824		A.T. McLAREN, O.L.S.
1213		J.D. PETERS, O.L.S.
1511		G.V. CONSOLI, O.L.S.
MMP		MACKAY MACKAY & PETERS
WIT		WITNESS


METRIC NOTE

DISTANCES SHOWN ON THIS PLAN ARE IN METRES AND CAN BE CONVERTED TO FEET BY DIVIDING BY 0.3048

MAY 1, 2015

DATE

S.D. McLAREN, O.L.S.

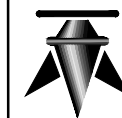

A.T. McLaren Limited
LEGAL AND ENGINEERING SURVEYS

69 JOHN STREET SOUTH, SUITE 230
HAMILTON, ONTARIO, L8N 2B9

PHONE (905) 527-8559 FAX (905) 527-0032

Drawn DG	Checked SDM	Scale 1:1500	Dwg.No. 34654
----------	-------------	--------------	---------------