



SKETCH FOR LAND SEVERENCE
OF PART OF
LOT 7
CONCESSION 4
GEOGRAPHIC
TOWNSHIP OF GLANBROOK
IN THE
CITY OF HAMILTON
SCALE 1:1500 METRIC

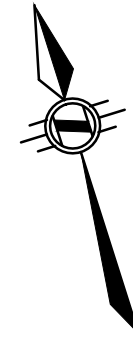

S.D. McLAREN, O.L.S. - 2015

ENGLISH CHURCH ROAD
(GIVEN ROAD)

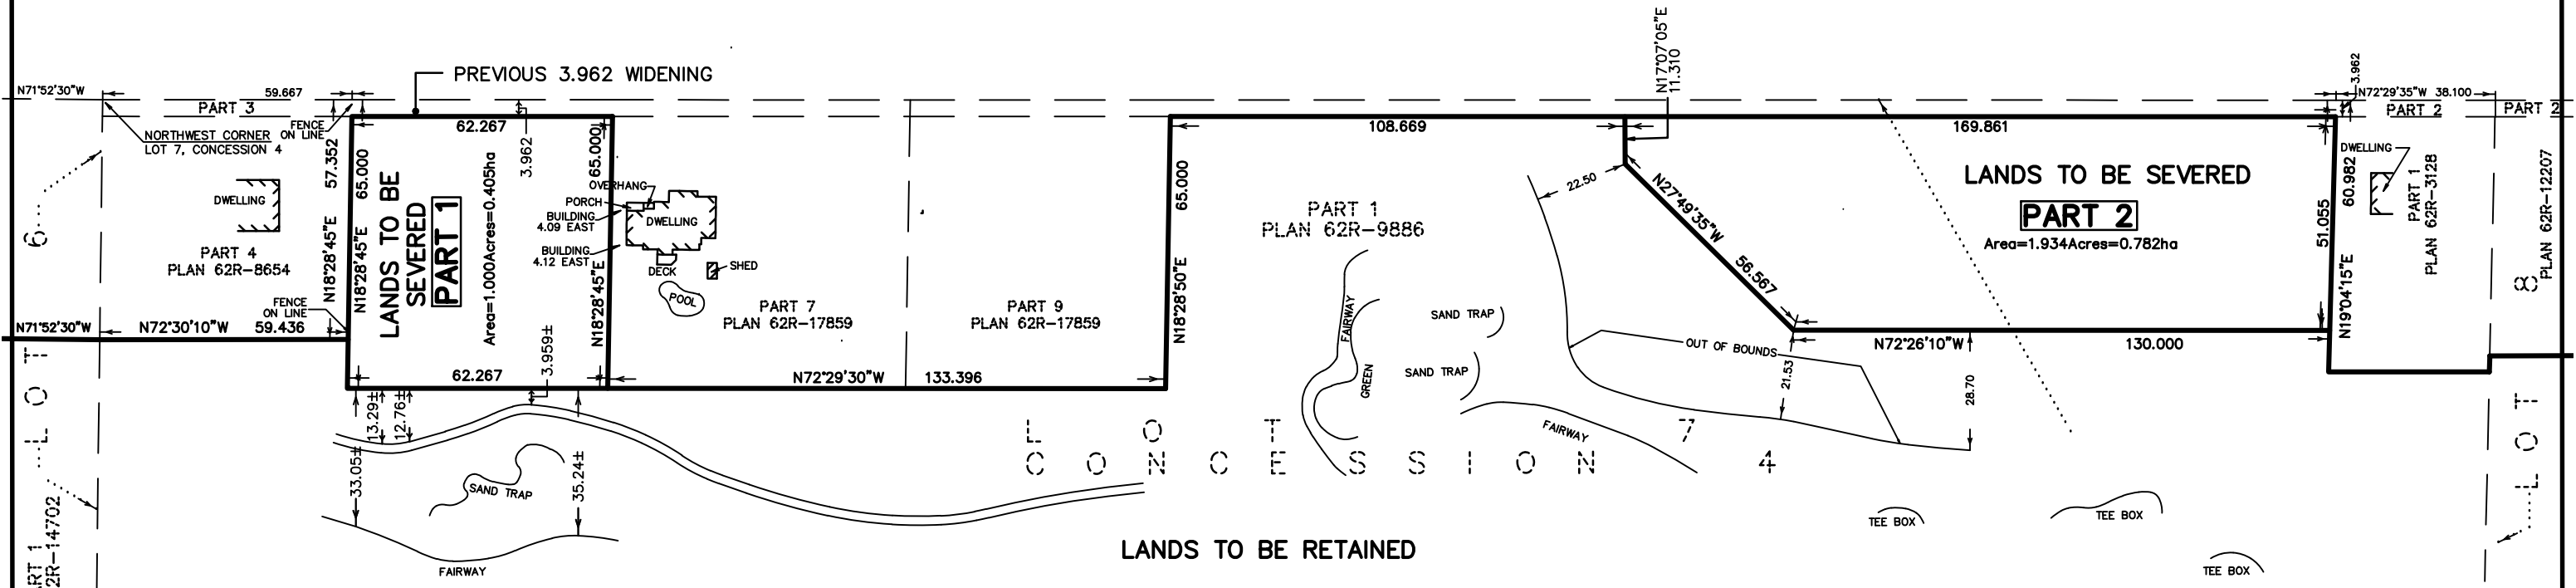

LEGEND:

DENOTES	
□	MONUMENT SET
■	MONUMENT FOUND
IB	IRON BAR
SIB	STANDARD IRON BAR
SSIB	SHORT STANDARD IRON BAR
CC	CUT CROSS
SM	STONE MONUMENT
Msd	MEASURED
824	A.T. McLAREN, O.L.S.
1213	J.D. PETERS, O.L.S.
1511	G.V. CONSOLI, O.L.S.
MMP	MACKAY MACKAY & PETERS
WIT	WITNESS

METRIC NOTE
DISTANCES SHOWN ON THIS PLAN ARE IN METRES AND CAN BE CONVERTED TO FEET BY DIVIDING BY 0.3048

MAY 1, 2015
DATE _____
S.D. McLAREN, O.L.S.

 **A.T. McLaren Limited**
LEGAL AND ENGINEERING SURVEYS
69 JOHN STREET SOUTH, SUITE 230
HAMILTON, ONTARIO, L8N 2B9
PHONE (905) 527-8559 FAX (905) 527-0032

Drawn DG	Checked SDM	Scale 1:1500	Dwg.No. 34654
----------	-------------	--------------	---------------