



FOR ZONING BY-LAW AMENDMENT PURPOSES ONLY. LAYOUTS SUBJECT TO CHANGE.

1 2ND FLOOR PLAN

2 3RD-4TH FLOOR PLAN

<p>FLOOR PLANS</p>		<p>PROJECT NUMBER 15137</p>		<p>DATE A201</p>	

NOT FOR CONSTRUCTION




<p>FOR ZONING BY-LAW AMENDMENT PURPOSES ONLY. LAYOUTS SUBJECT TO CHANGE.</p>	
<p>1 5th FLOOR PLAN A202 1:100</p>	<p>2 6th FLOOR PLAN A202 1:100</p>
<p>PRELIMINARY</p>	
<p>206 KING STREET 206 KING STREET HAMILTON, ONTARIO</p>	
<p>FLOOR PLANS</p>	
<p>PROJECT NUMBER 15137</p>	<p>DATE A202</p>

NOT FOR CONSTRUCTION


1/25/2021 10:12:13 AM FILEPATH: G:\2018\15137 - King Street Developments Inc. - 206 King St West\15137 - Schematic Design\2021-02-04\206 Submission\15137 - 2021-02-02.dwg

FOR ZONING BY-LAW AMENDMENT PURPOSES ONLY, LAYOUTS SUBJECT TO CHANGE

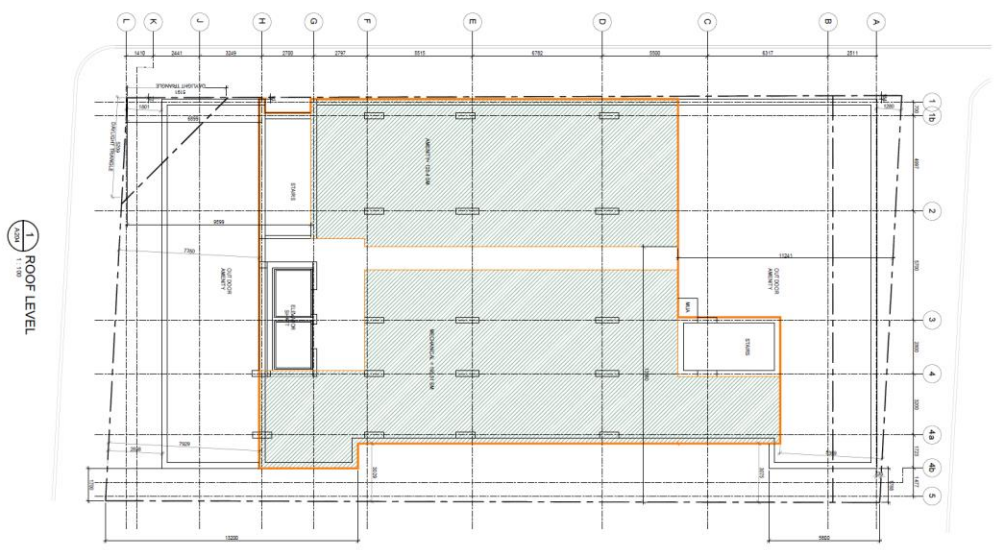


1 ROOF LEVEL
15137



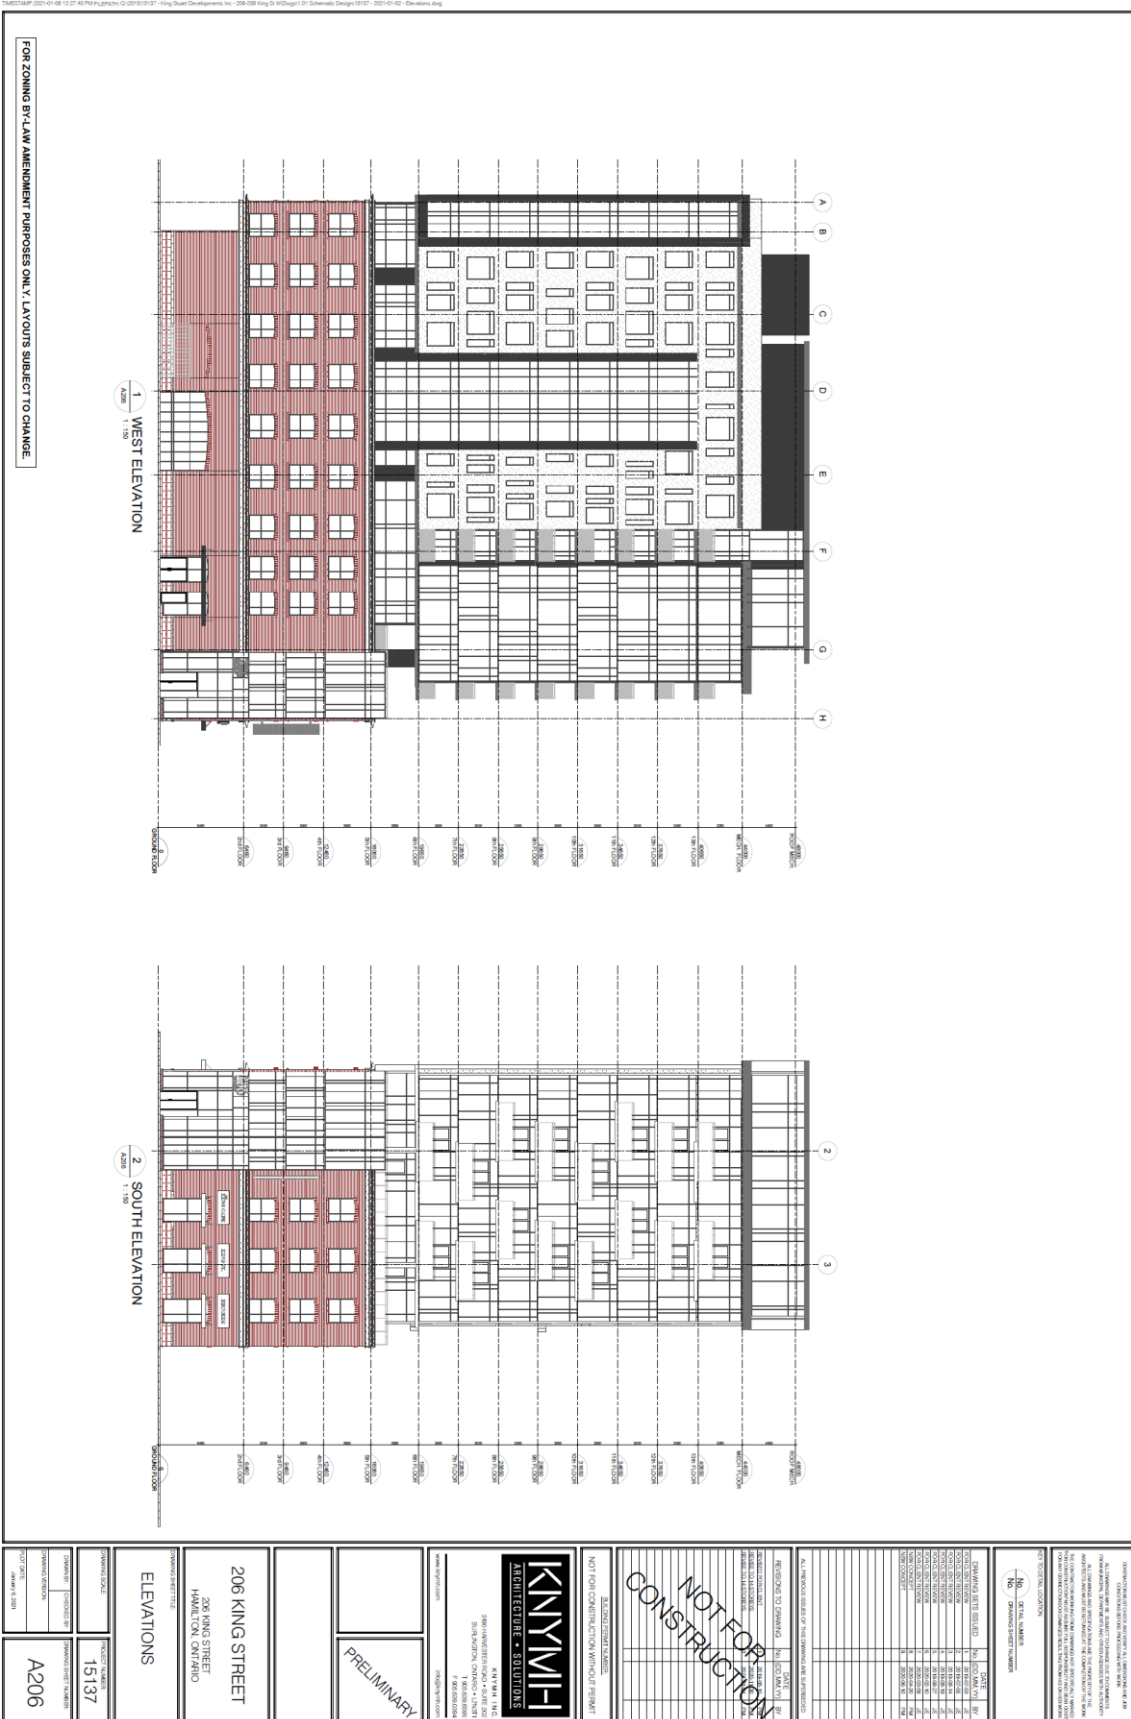

FOR ZONING BY-LAW AMENDMENT PURPOSES ONLY. LAYOUTS SUBJECT TO CHANGE.


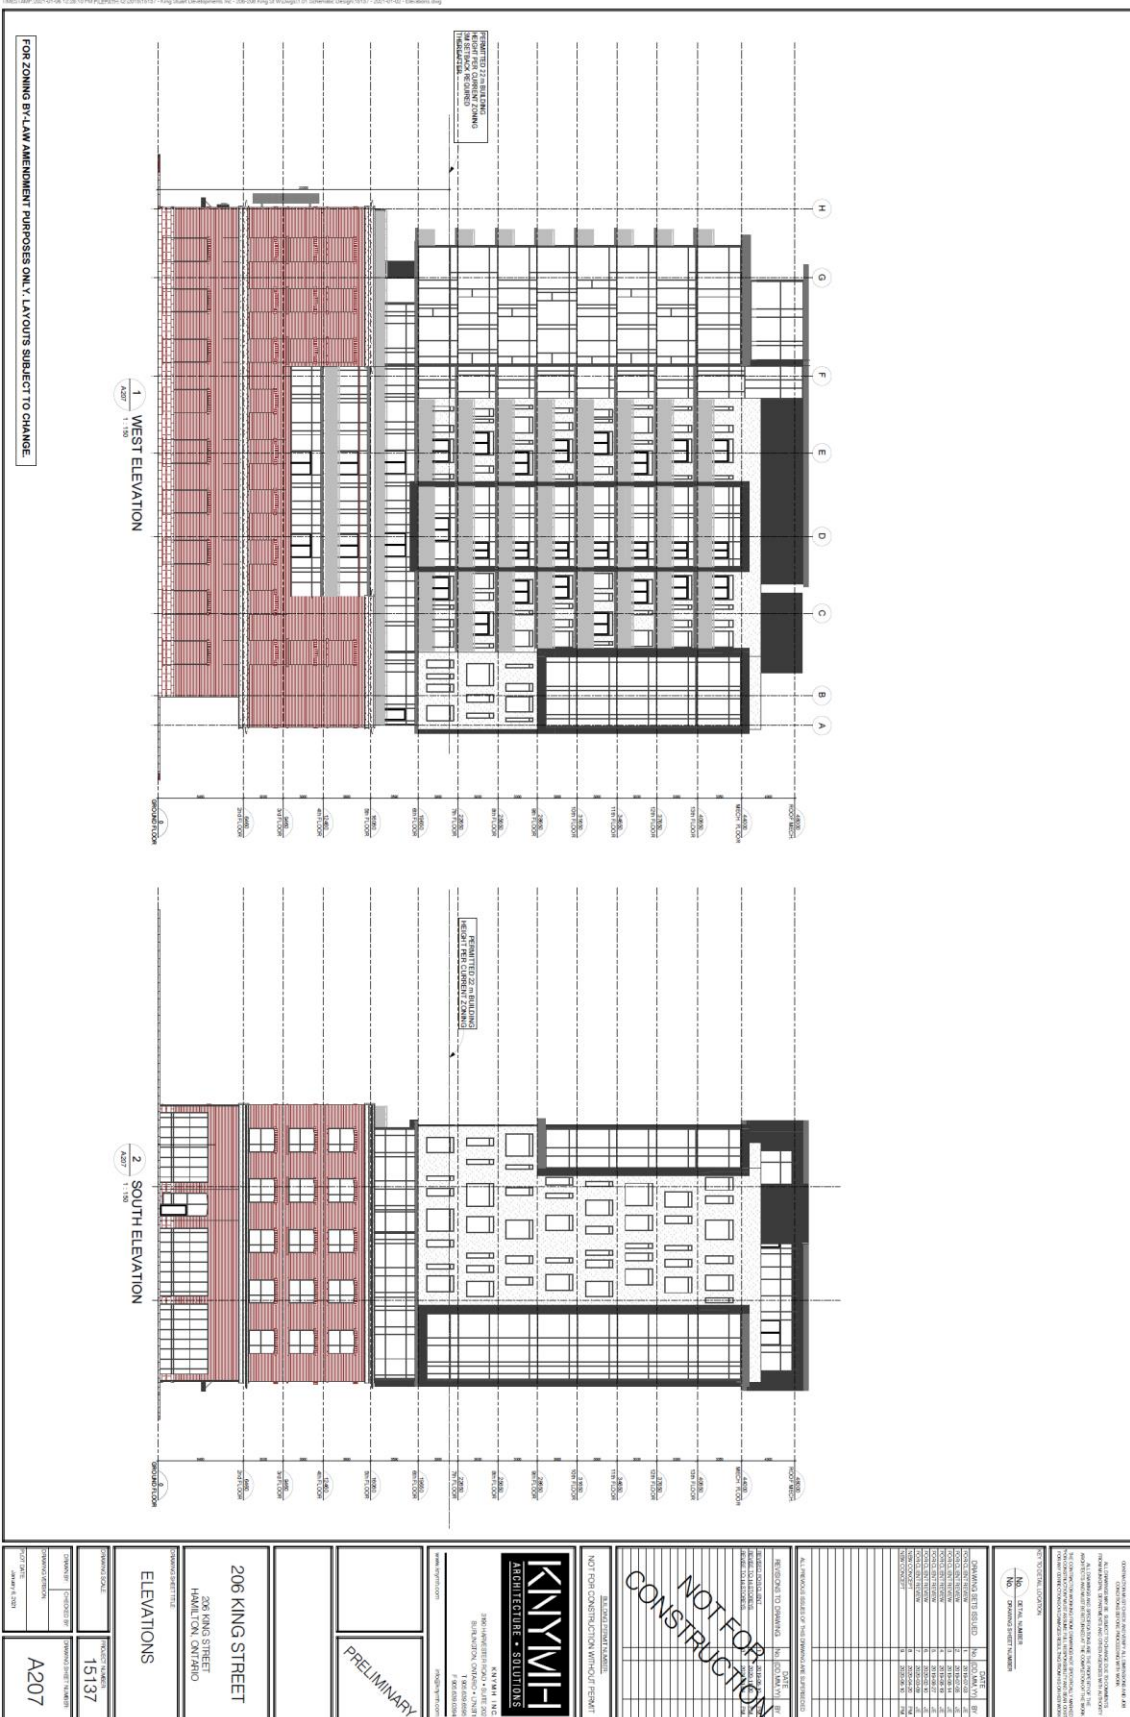

