




NO.	DRAWING SHEET NUMBER

NO.	REVISION



















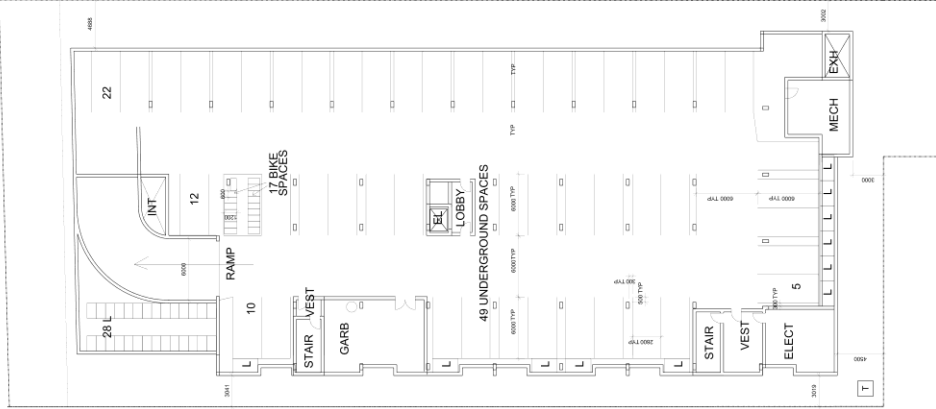

SITE PLAN  
1:200

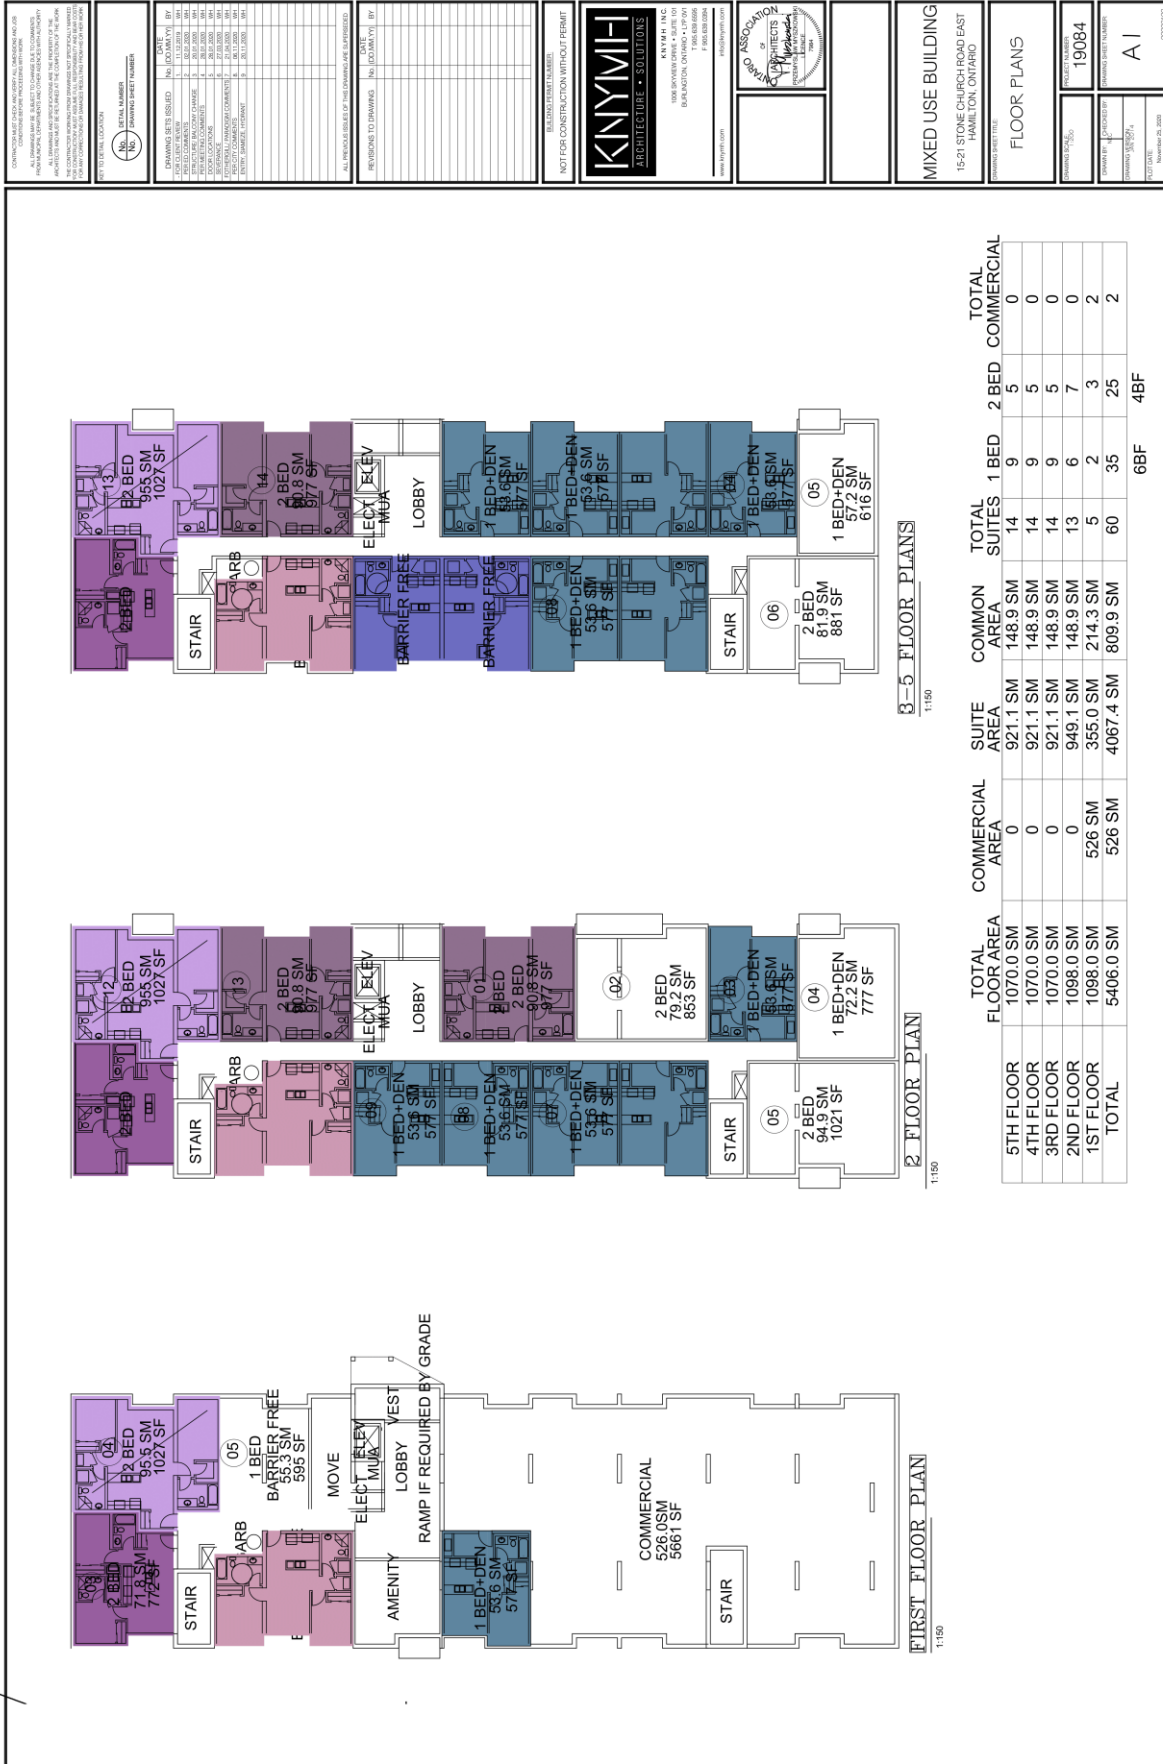

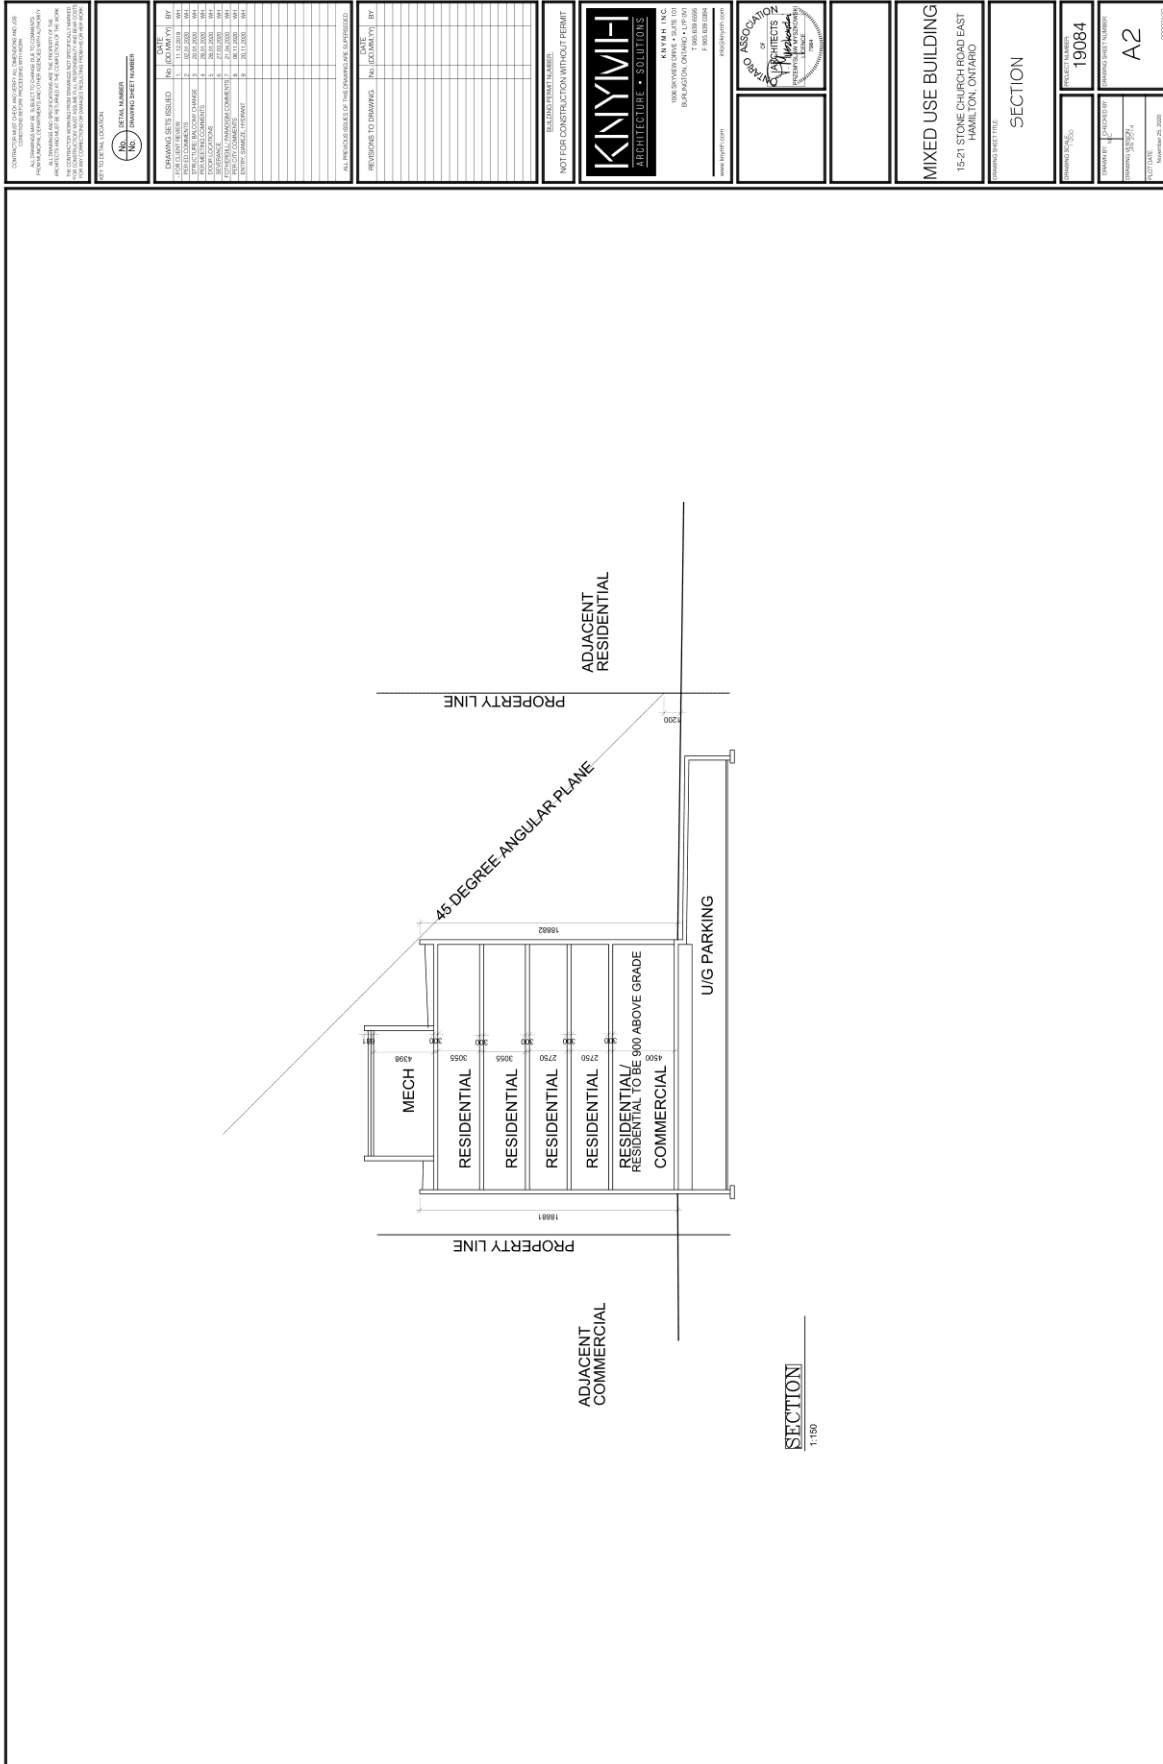



REVISIONS

NO.	DESCRIPTION	DATE

PROFESIONAL INFORMATION

NO.	DATE	DESCRIPTION

NOT FOR CONSTRUCTION WITHOUT PERMIT  
 BUILDING DEPARTMENT

**KNYMH**  
 ARCHITECTURE • SOLUTIONS

 WWW.KNYMH.COM



**MIXED USE BUILDING**  
 15-21 STONE CHURCH ROAD EAST  
 HAMILTON, ONTARIO

SECTION

PROJECT NO.	19084
SCALE	A2





**MIXED USE BUILDING**  
15-21 STONE CHURCH ROAD EAST  
HAMILTON, ON

KNYMH INC.  
1006 SKYVIEW DRIVE • SUITE 101  
BURLINGTON, ONTARIO • L7P 0V1  
T 905.639.6595  
www.knymh.com

