



METRIC DISTANCES AND COORDINATES
SHOWN ON THIS PLAN ARE IN METERS AND CAN
BE CONVERTED TO FEET BY DIVIDING BY 0.3048

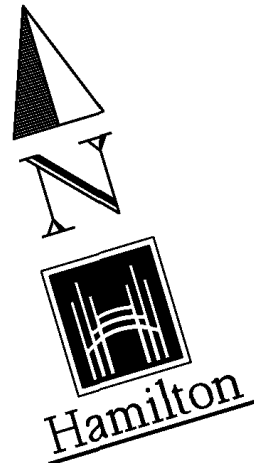

PRELIMINARY

RYMAL ROAD EAST (Original Road Allowance between TOWNSHIPS of BARTON and GLANFORD)

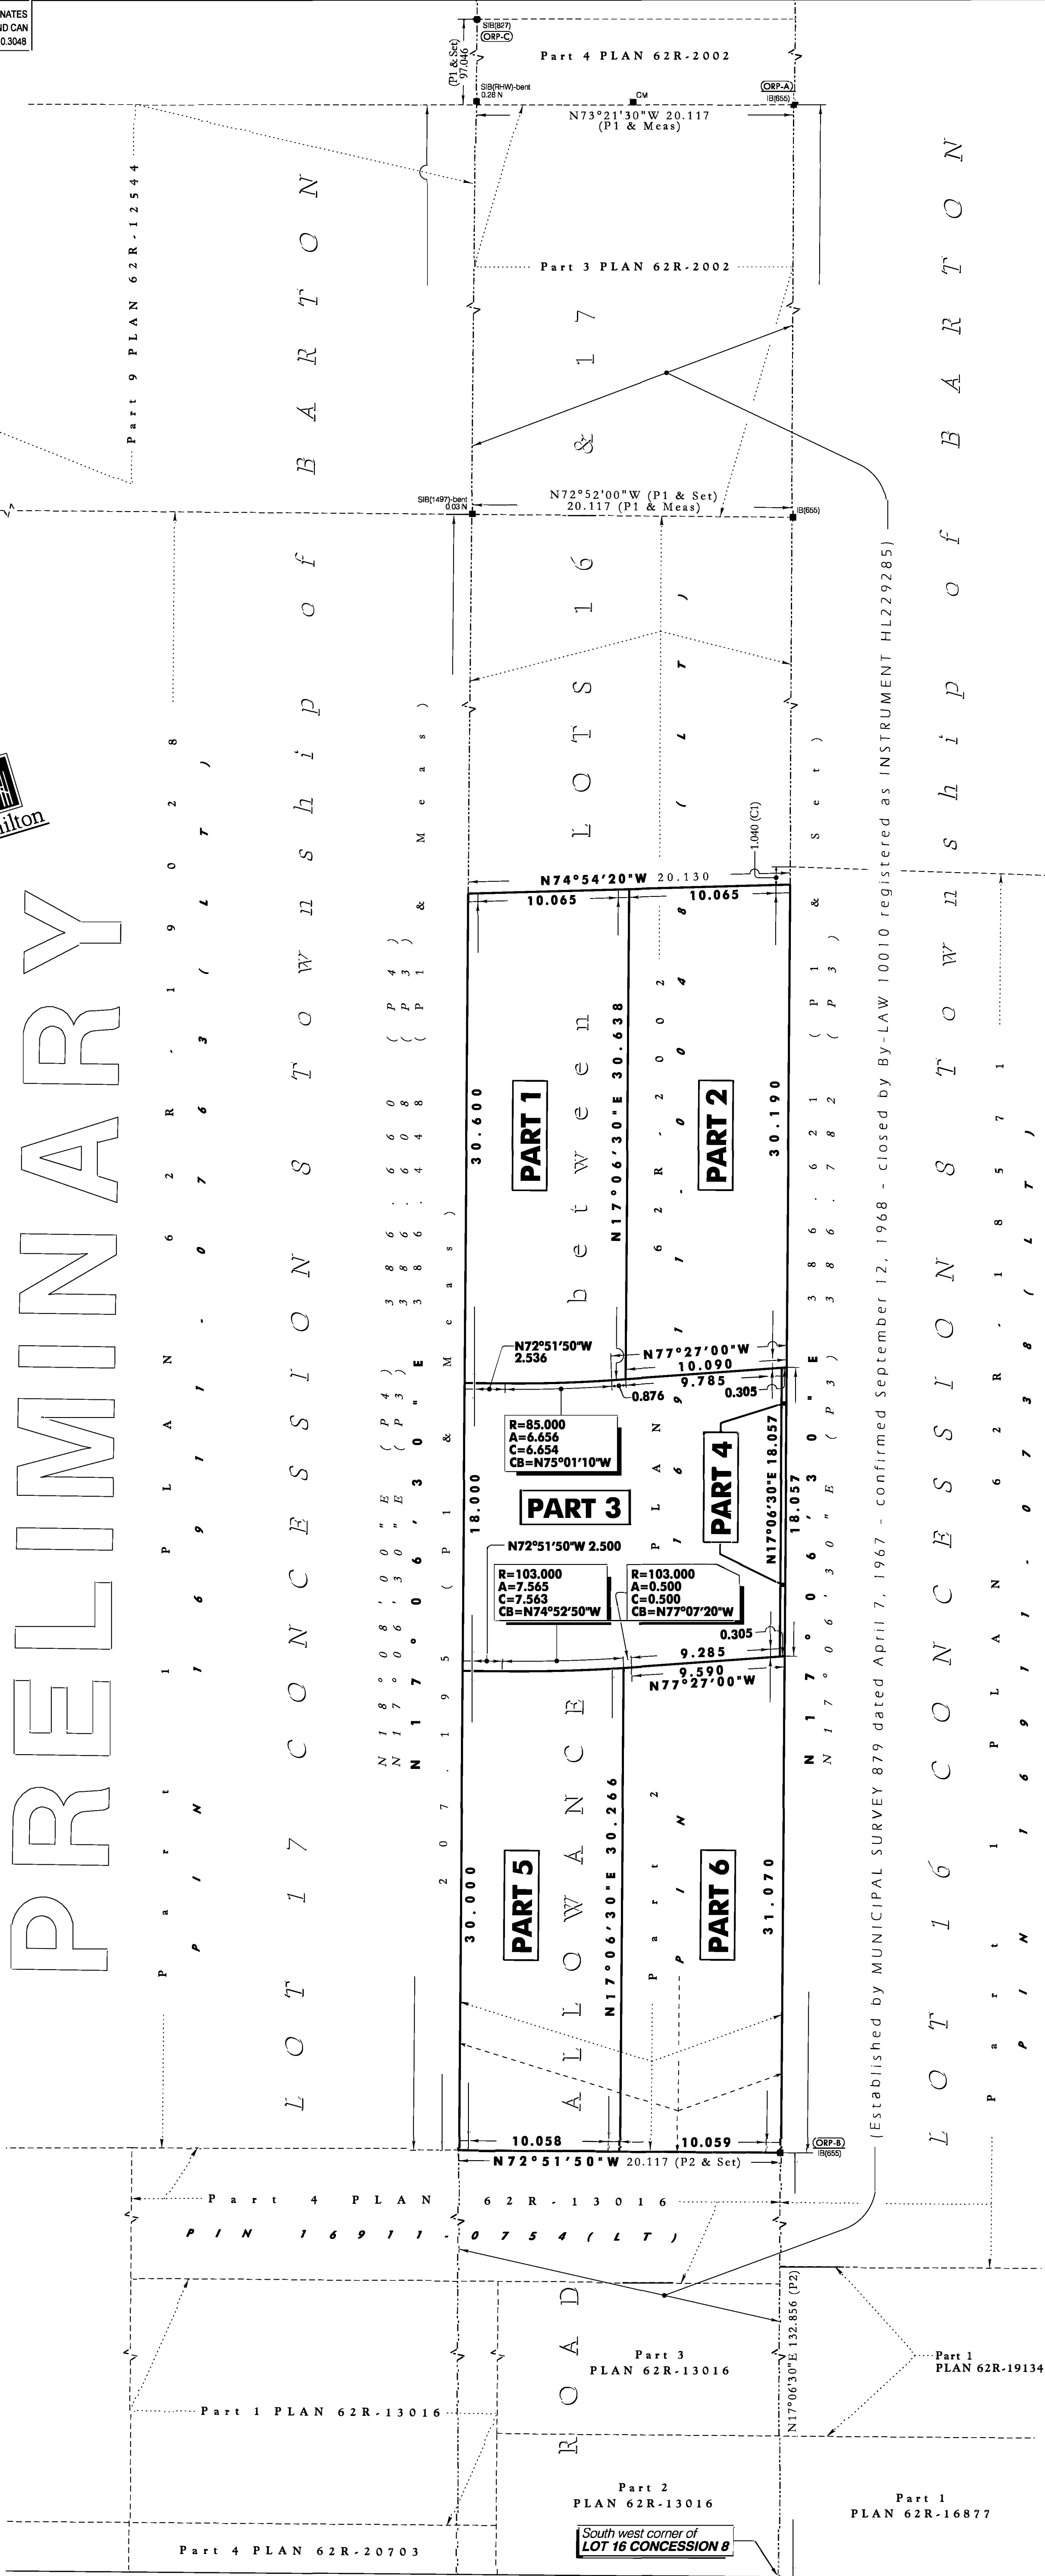

I REQUIRE THIS PLAN TO BE DEPOSITED UNDER THE LAND TITLES ACT		PLAN 62R- RECEIVED AND DEPOSITED		
DATE _____		DATE _____		
PETER FEREN O.L.S.		REPRESENTATIVE FOR LAND REGISTRAR FOR THE LAND TITLES DIVISION OF WENTWORTH (62)		
SCHEDULE				
PART	LOT	CONCESSION	PIN	AREA
1	ROAD ALLOWANCE BETWEEN LOTS 16 & 17	8	PART OF 16911.0048(LT)	308m²
2				308m²
3				357m²
4				5m²
5				302m²
6				308m²

PLAN OF SURVEY OF
**PART OF THE
ROAD ALLOWANCE
BETWEEN LOTS 16 & 17
CONCESSION 8**
(Closed by BY-LAW 10010 registered as
INSTRUMENT HL229285)
IN THE
GEOGRAPHIC TOWNSHIP OF BARTON
IN THE
CITY OF HAMILTON
SCALE = 1 : 200
0 5 10 20 metres
PETER FEREN ONTARIO LAND SURVEYOR

UTM COORDINATES (Metres)		
Reference Monuments	Northing	Easting
025920022	4784205.230	588982.879
025920027	4787012.590	589923.828
OBSERVED REFERENCE POINTS (ORP's) as per Section 14(2) of O. Reg. 216/10		
ORP-A	4784846.220	589382.635
ORP-B	4784278.862	589208.001
ORP-C	4784944.701	589391.907
THESE COORDINATES CANNOT, IN THEMSELVES, BE USED TO RE-ESTABLISH THE CORNERS OR BOUNDARIES SHOWN ON THIS PLAN.		

UTM BEARING COMPARISONS	
Plan	Rotation
P2,P3	0°46'20" COUNTER-CLOCKWISE

- LEGEND
- - DENOTES PLANTED MONUMENT
 - - DENOTES FOUND MONUMENT
 - IB - DENOTES IRON BAR
 - SIB - DENOTES STANDARD IRON BAR
 - SSIB - DENOTES SHORT STANDARD IRON BAR
 - OU - DENOTES ORIGIN UNKNOWN
 - WIT - DENOTES WITNESS
 - P1 - DENOTES PLAN 62R-20276
 - P2 - DENOTES PLAN 62R-13016
 - P3 - DENOTES PLAN 62R-2002
 - P4 - DENOTES PLAN 62R-12544
 - C1 - DENOTES CALCULATIONS BASED ON 62R-13016 & 62R-18571

SURVEYOR'S CERTIFICATE

I CERTIFY THAT:

1. THIS SURVEY AND PLAN ARE CORRECT AND IN ACCORDANCE WITH THE SURVEYS ACT, THE SURVEYORS ACT AND THE LAND TITLES ACT AND THE REGULATIONS MADE UNDER THEM.

2. THE SURVEY WAS COMPLETED ON THE 00th DAY OF MONTH 2021.

APRIL 22, 2021 DRAFT
DATE PETER FEREN O.L.S.

Geomatics and Corridor Management			
FIELD BOOK	BLK 21	FILE No. Y:\hroods\SHeldon\06-8050	DATE 2021-03-26
SURVEYED BY	SWBM	CREATED BY RCP	CHECKED BY P.F. O.L.S.
PLAN No. RC-H-1002 SURVEYS			