


A00

SITE PLAN
18/07/13

TOMS + MCNALLY


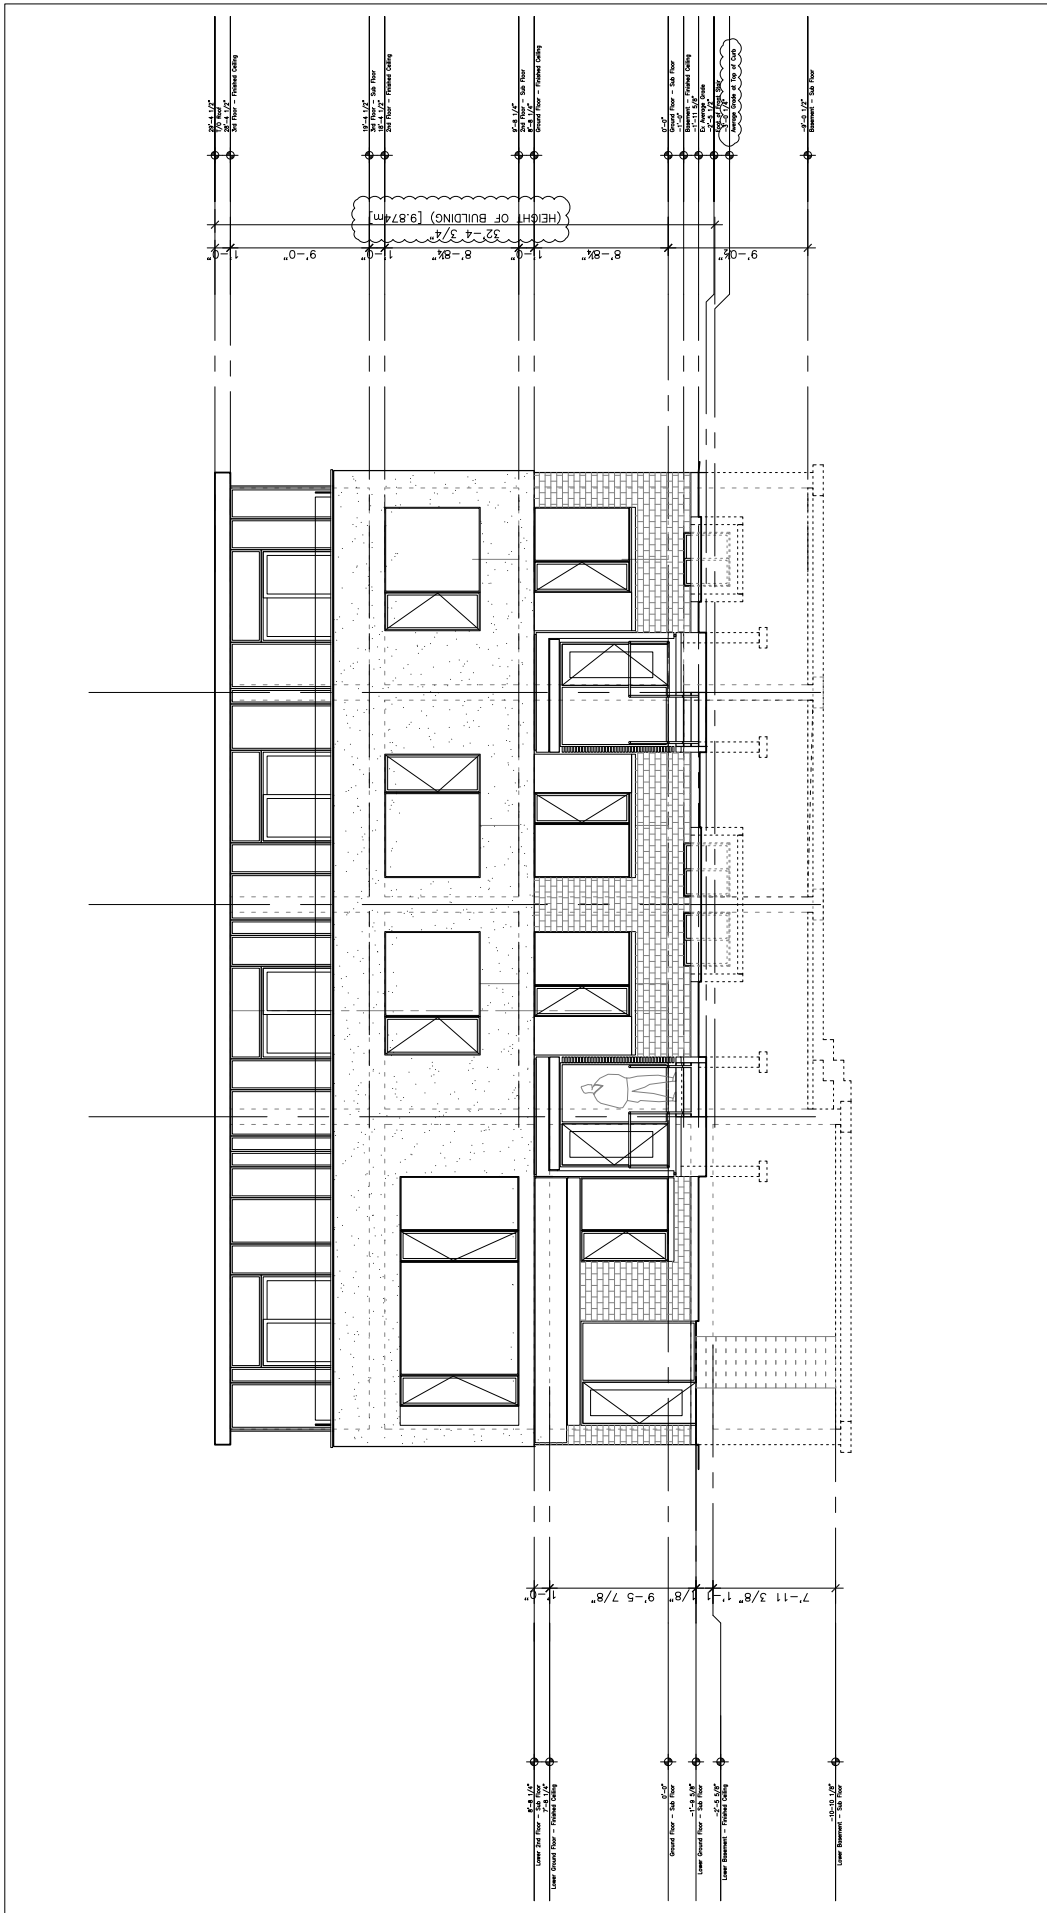



FRONT ELEVATION
18/03/27

A4

TOMS + MCNALLY

Robert Street Development
125-129 Robert Street, Hamilton, ON, L8L 2P7

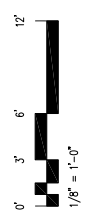

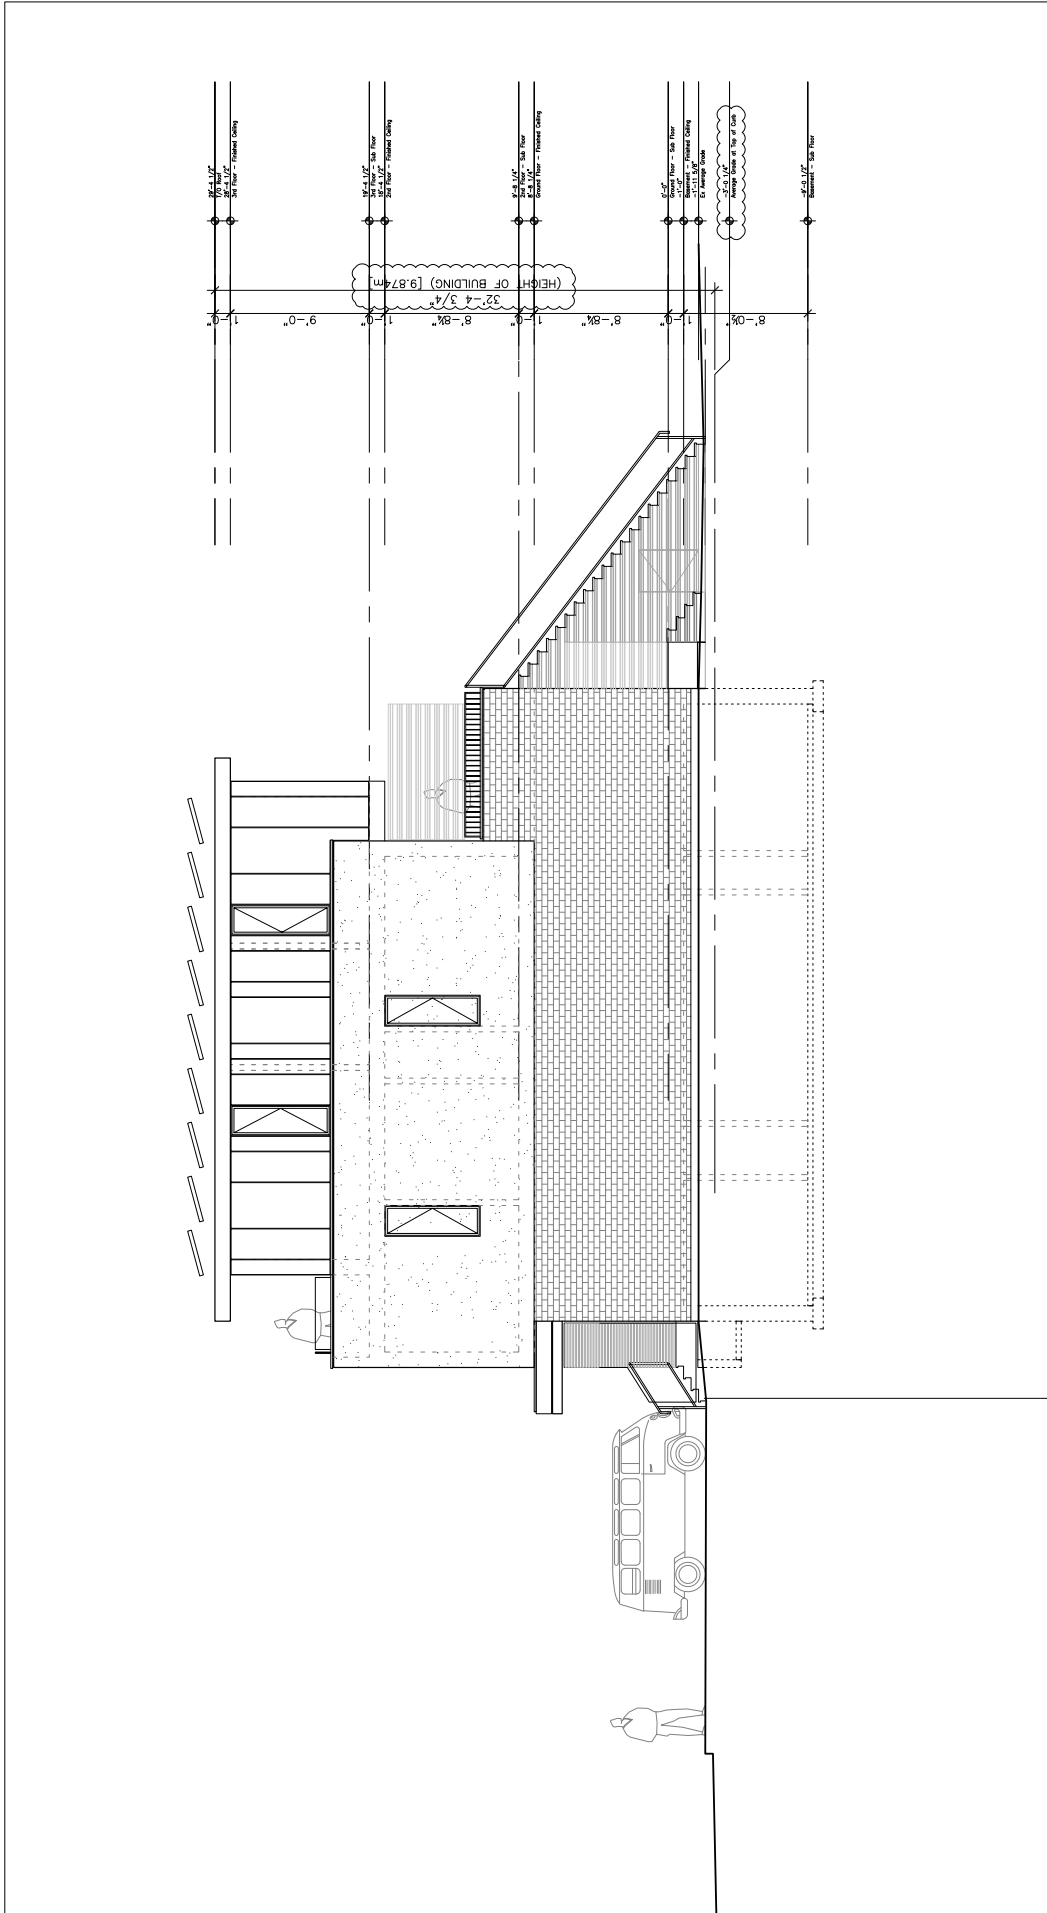



EAST (LANEWAY) ELEVATION

A5

TOMS + MCNALLY

Robert Street Development
 123-129 Robert Street, Hamilton, ON, L8L 2P7

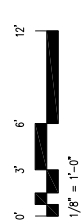

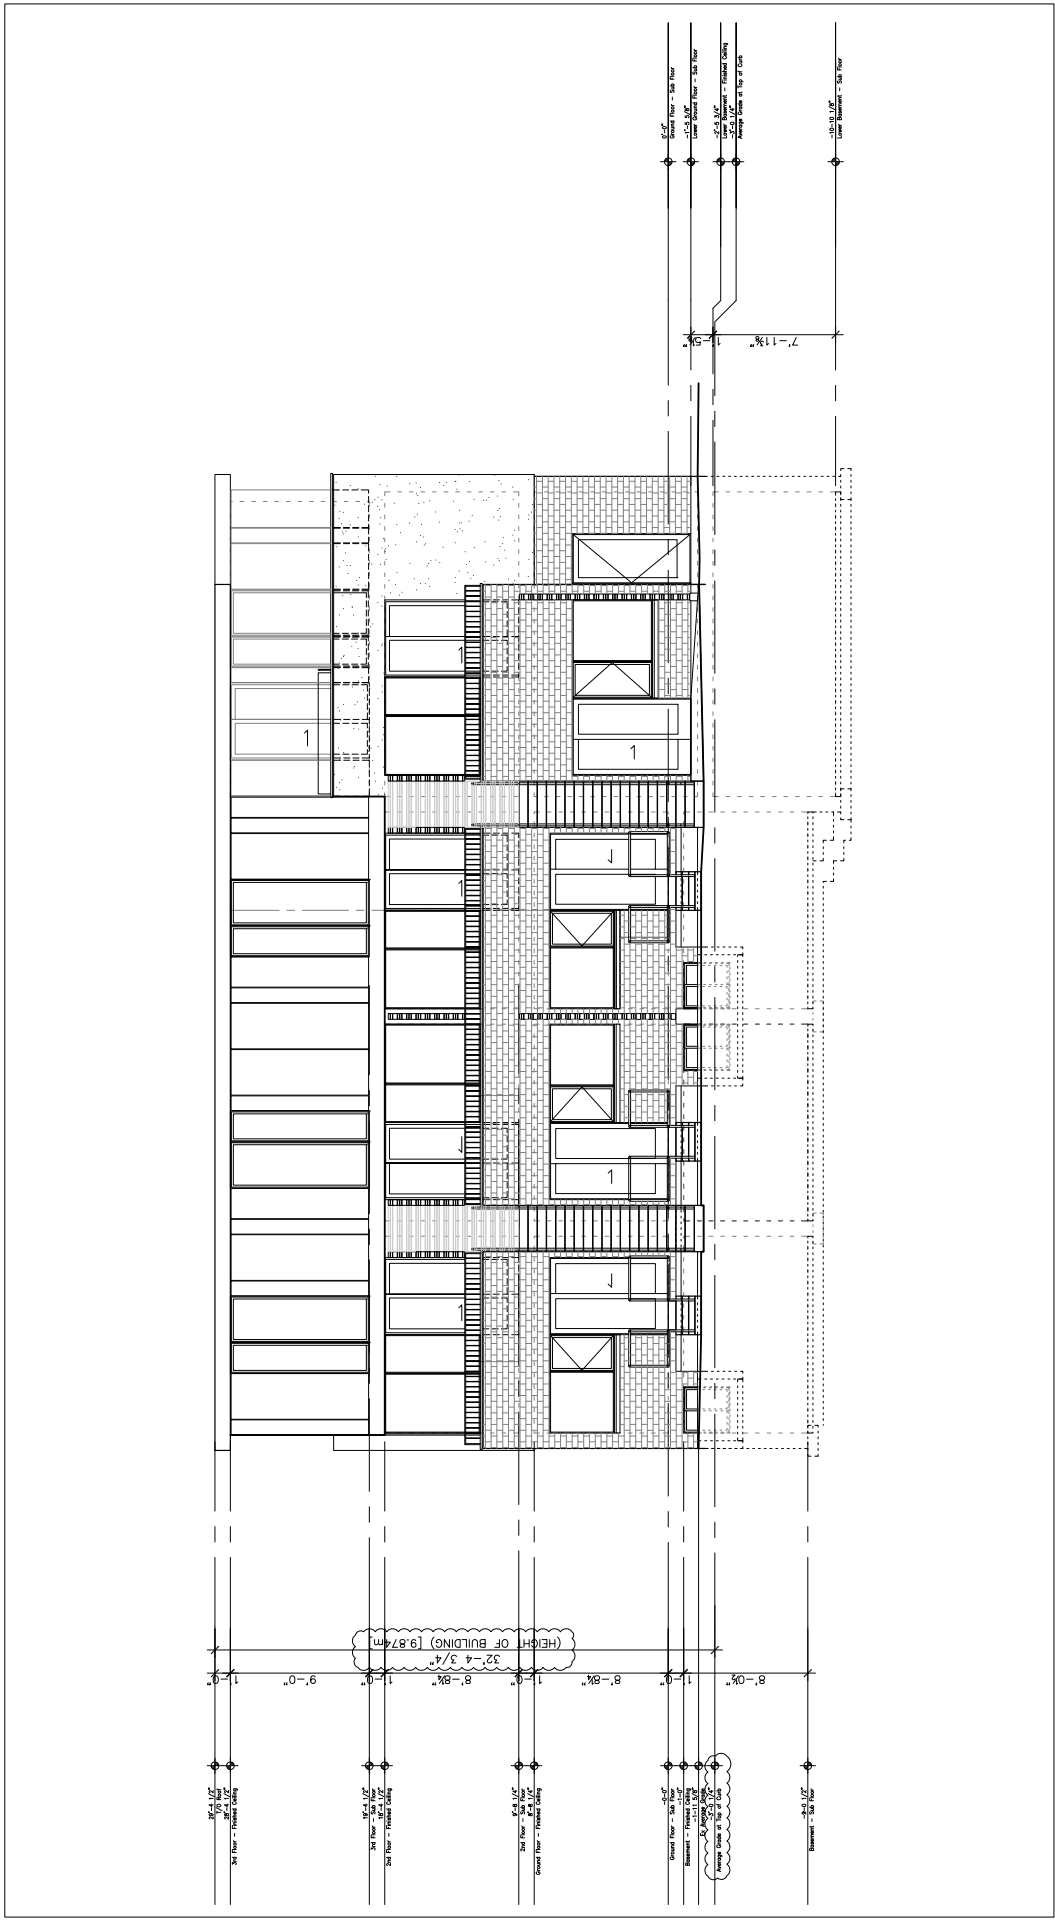



A6

REAR ELEVATION
1800027

TOMS + MCNALLY
ARCHITECTS
125-129 Robert Street, Hamilton, ON, L8R 2P7
416-521-2222
toms+mcnally.com

Robert Street Development
125-129 Robert Street, Hamilton, ON, L8R 2P7

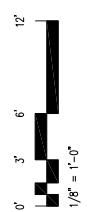

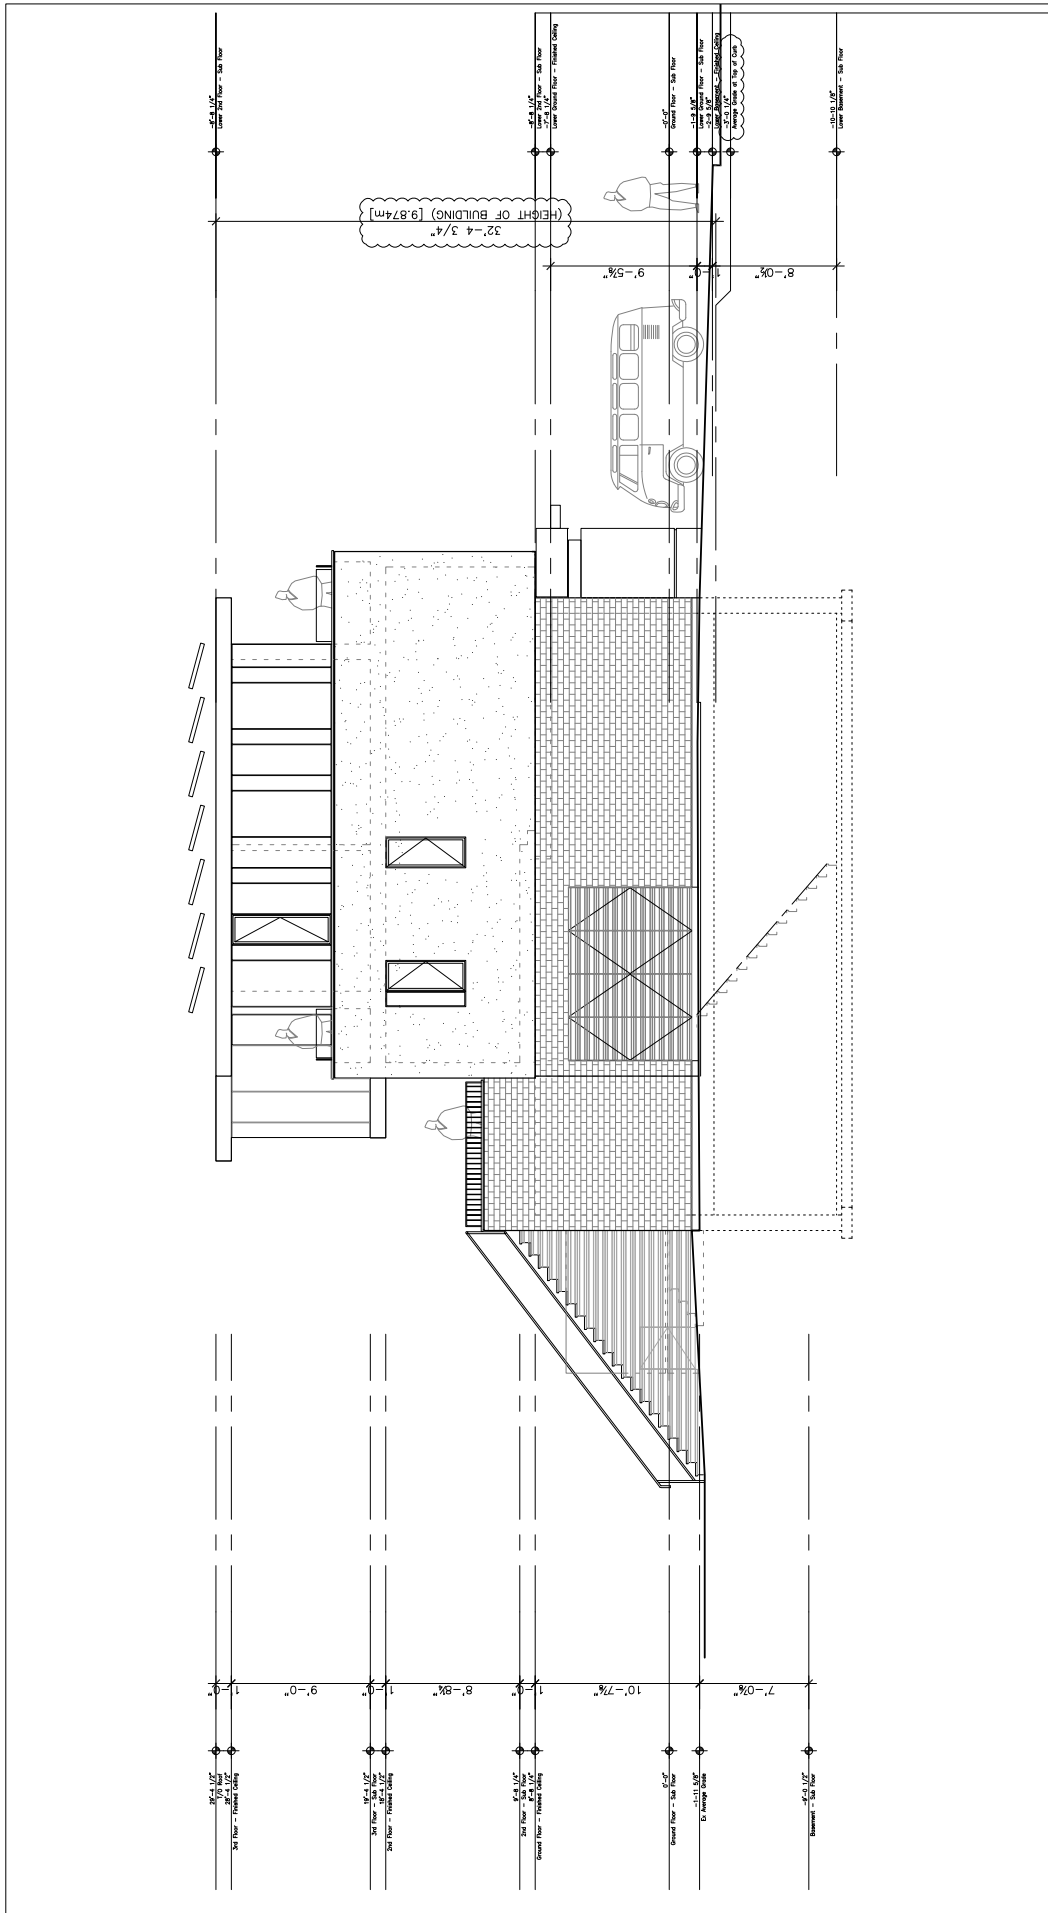

A7

WEST ELEVATION
18/03/27

Robert Street Development
125-129 Robert Street, Hamilton, ON, L8L 2P7

TOMS + MCNALLY
416-521-2222
toms+mcnally.com

