

KPMB


4

PIER 8 SITE PLAN
PIER 8 OCTOBER 27, 2021


KPMB

5

ROOF PLAN
PIER 8 OCTOBER 27, 2021

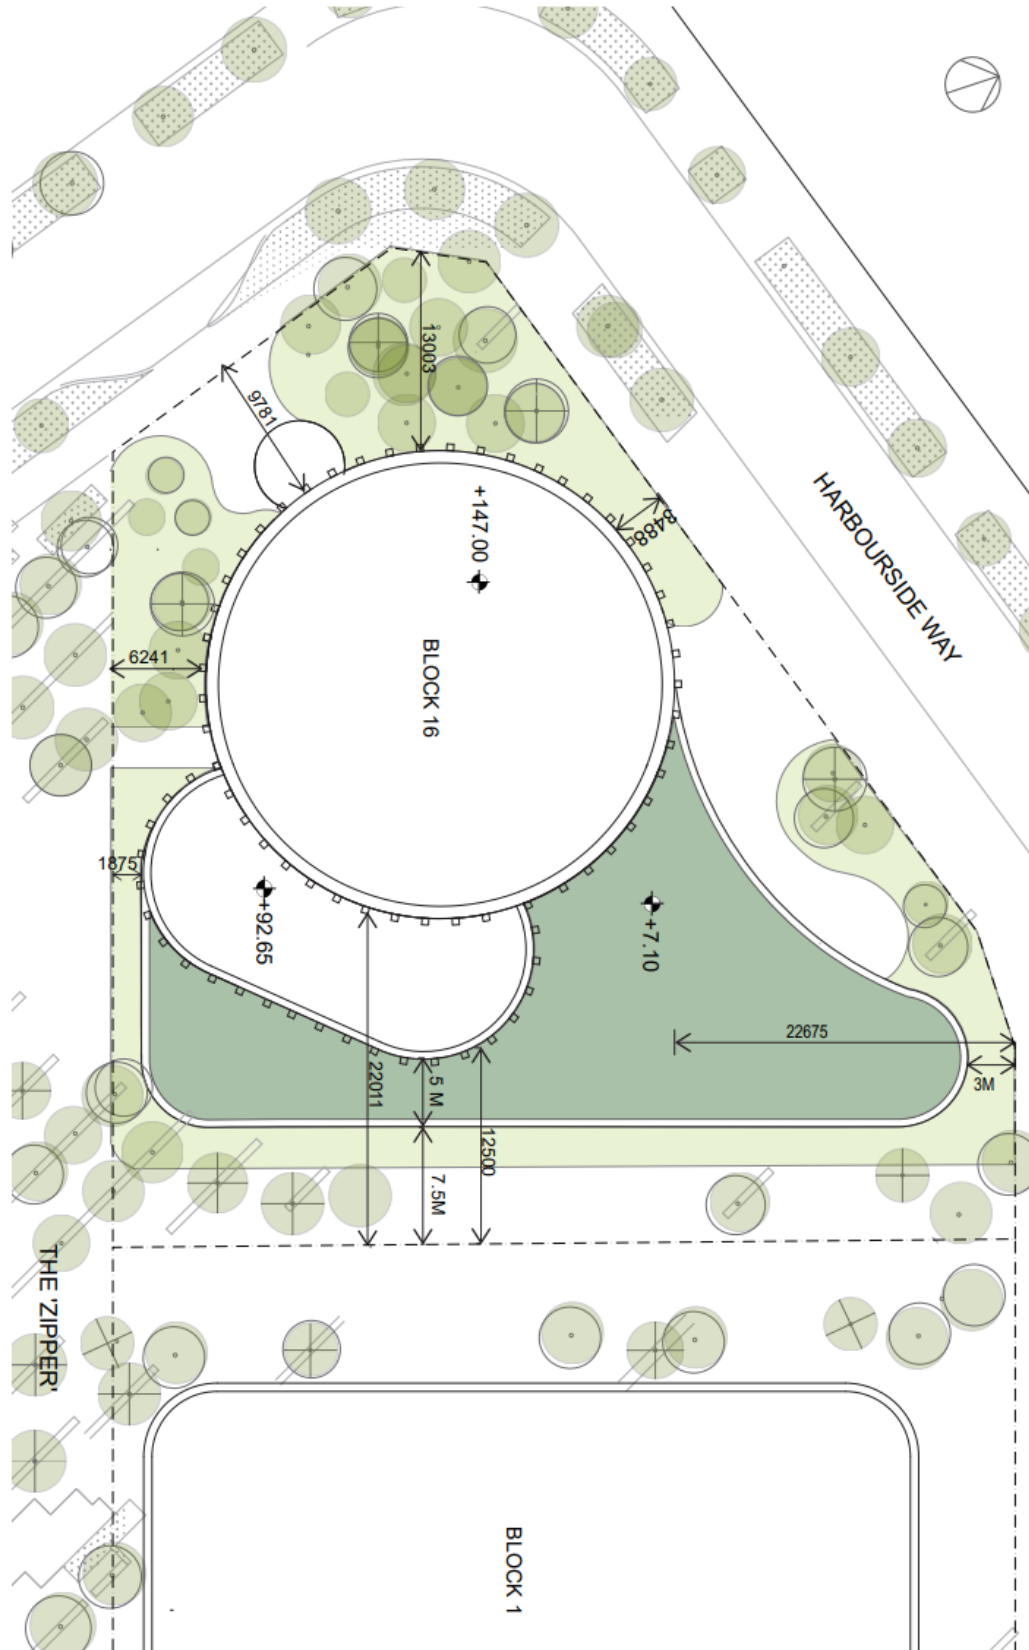

KPMB

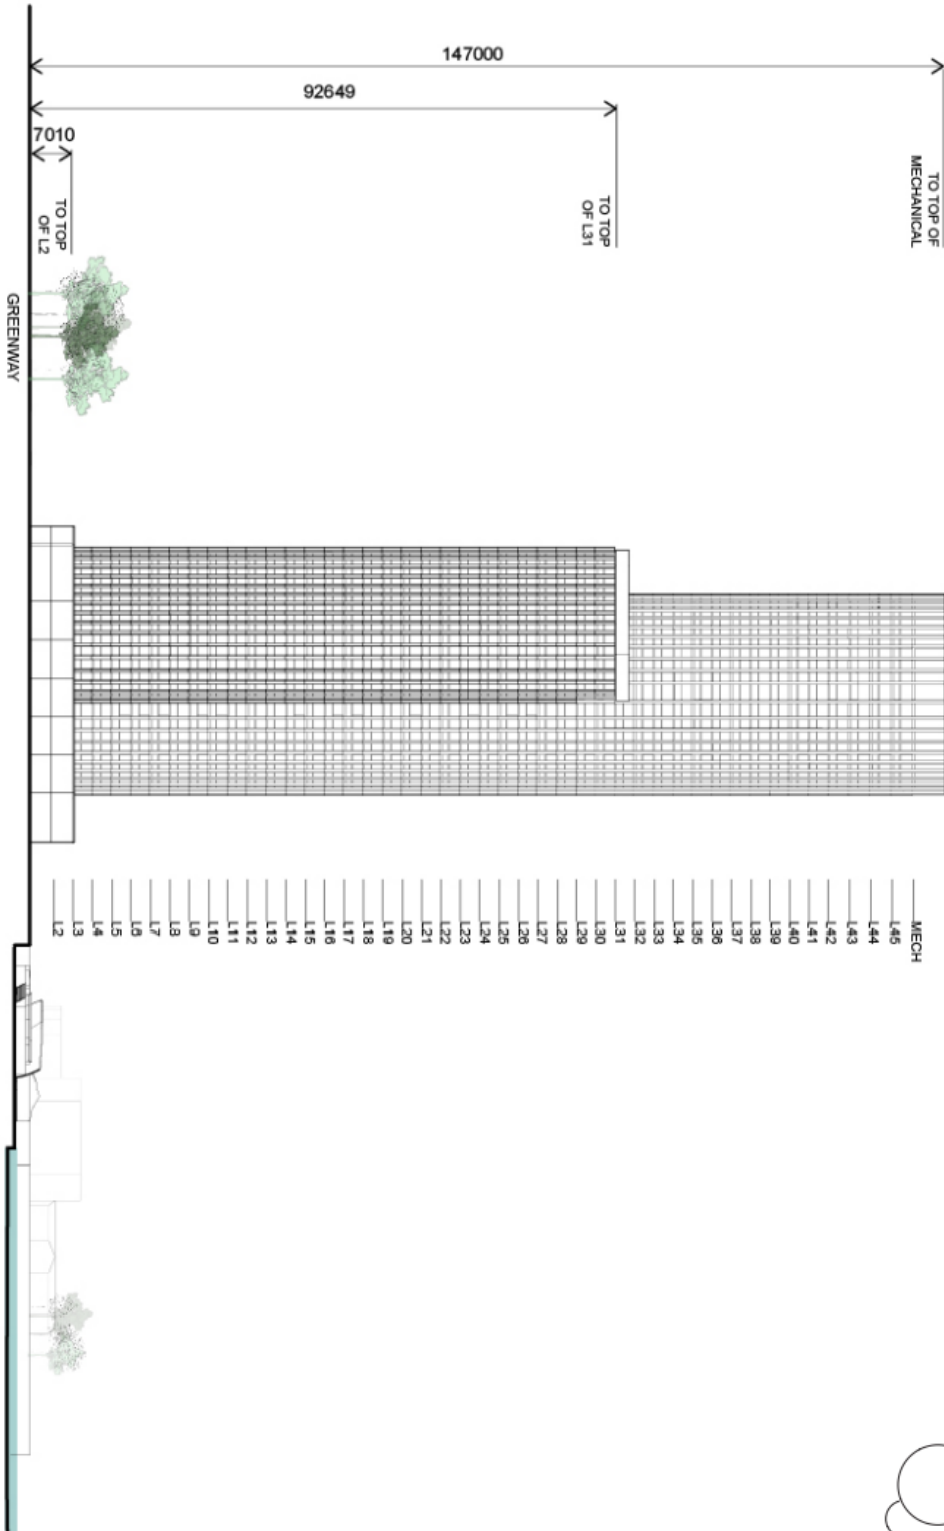


6

EAST ELEVATION
PIER 8 OCTOBER 27, 2021



KPMB

7

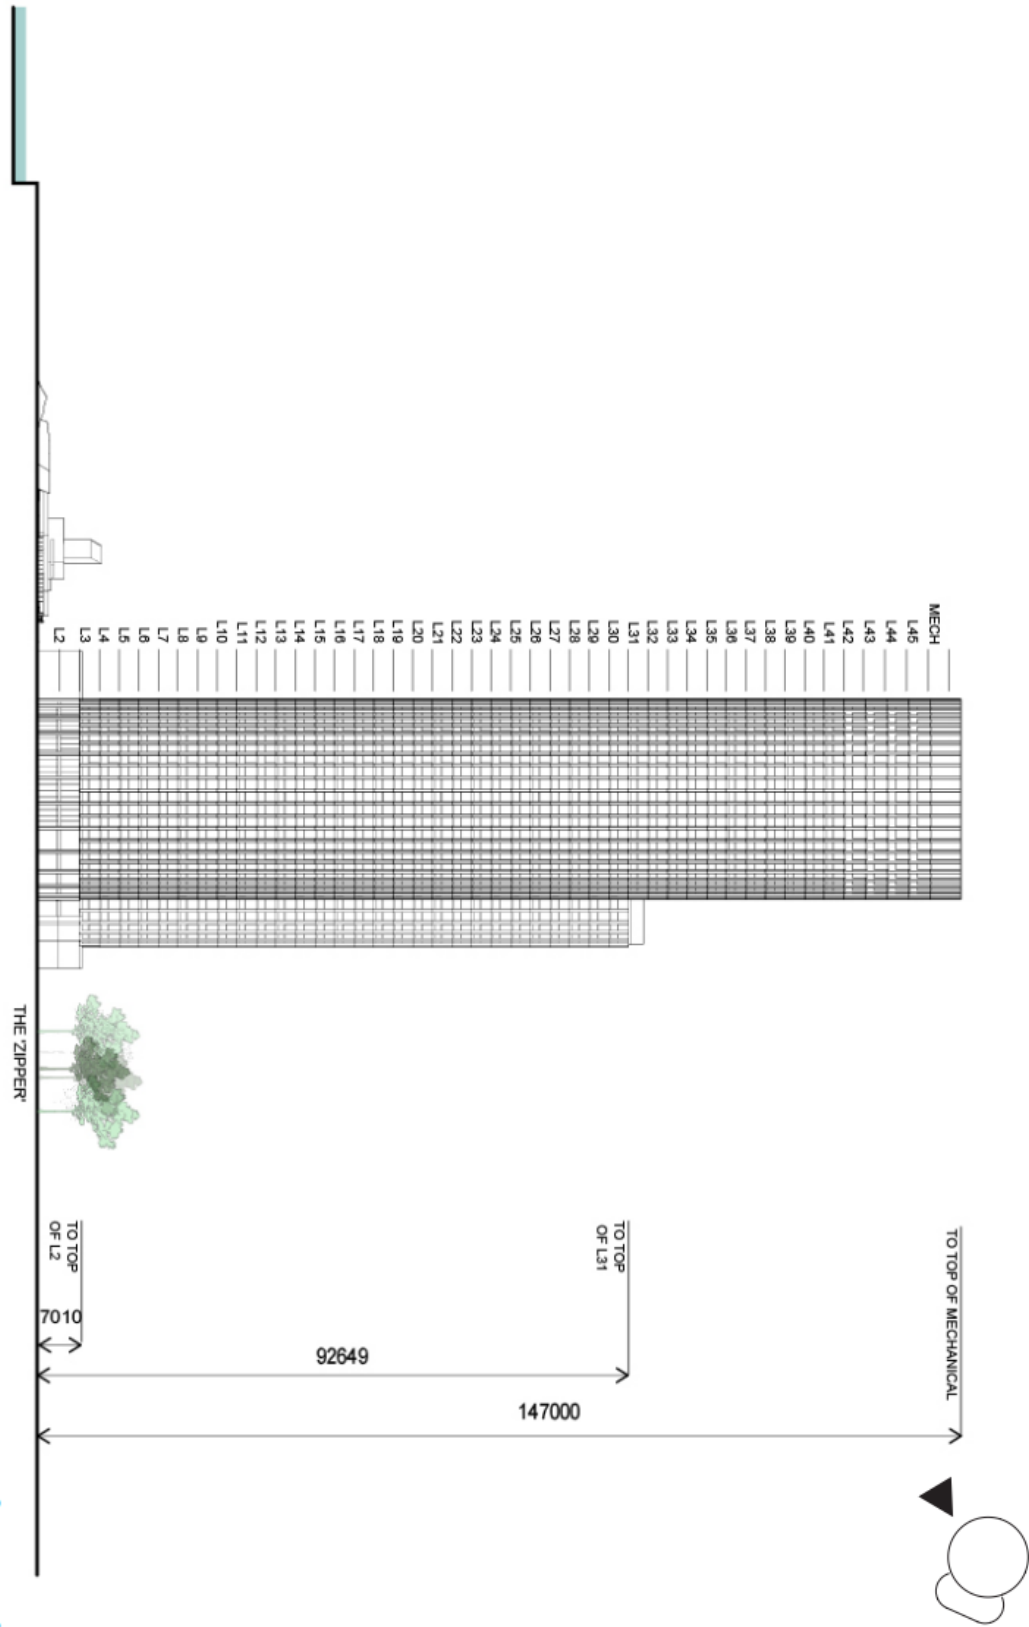

WEST ELEVATION
PIER 8 OCTOBER 27, 2021