

SKETCH FOR BUILDING LOCATION

SCALE 1:1000 METRIC





S.D. McLaren, O.L.S. – 2021

LOT 4

LANDS TO
BE RETAINED
AREA = ±331428m²

CONCESSION

8

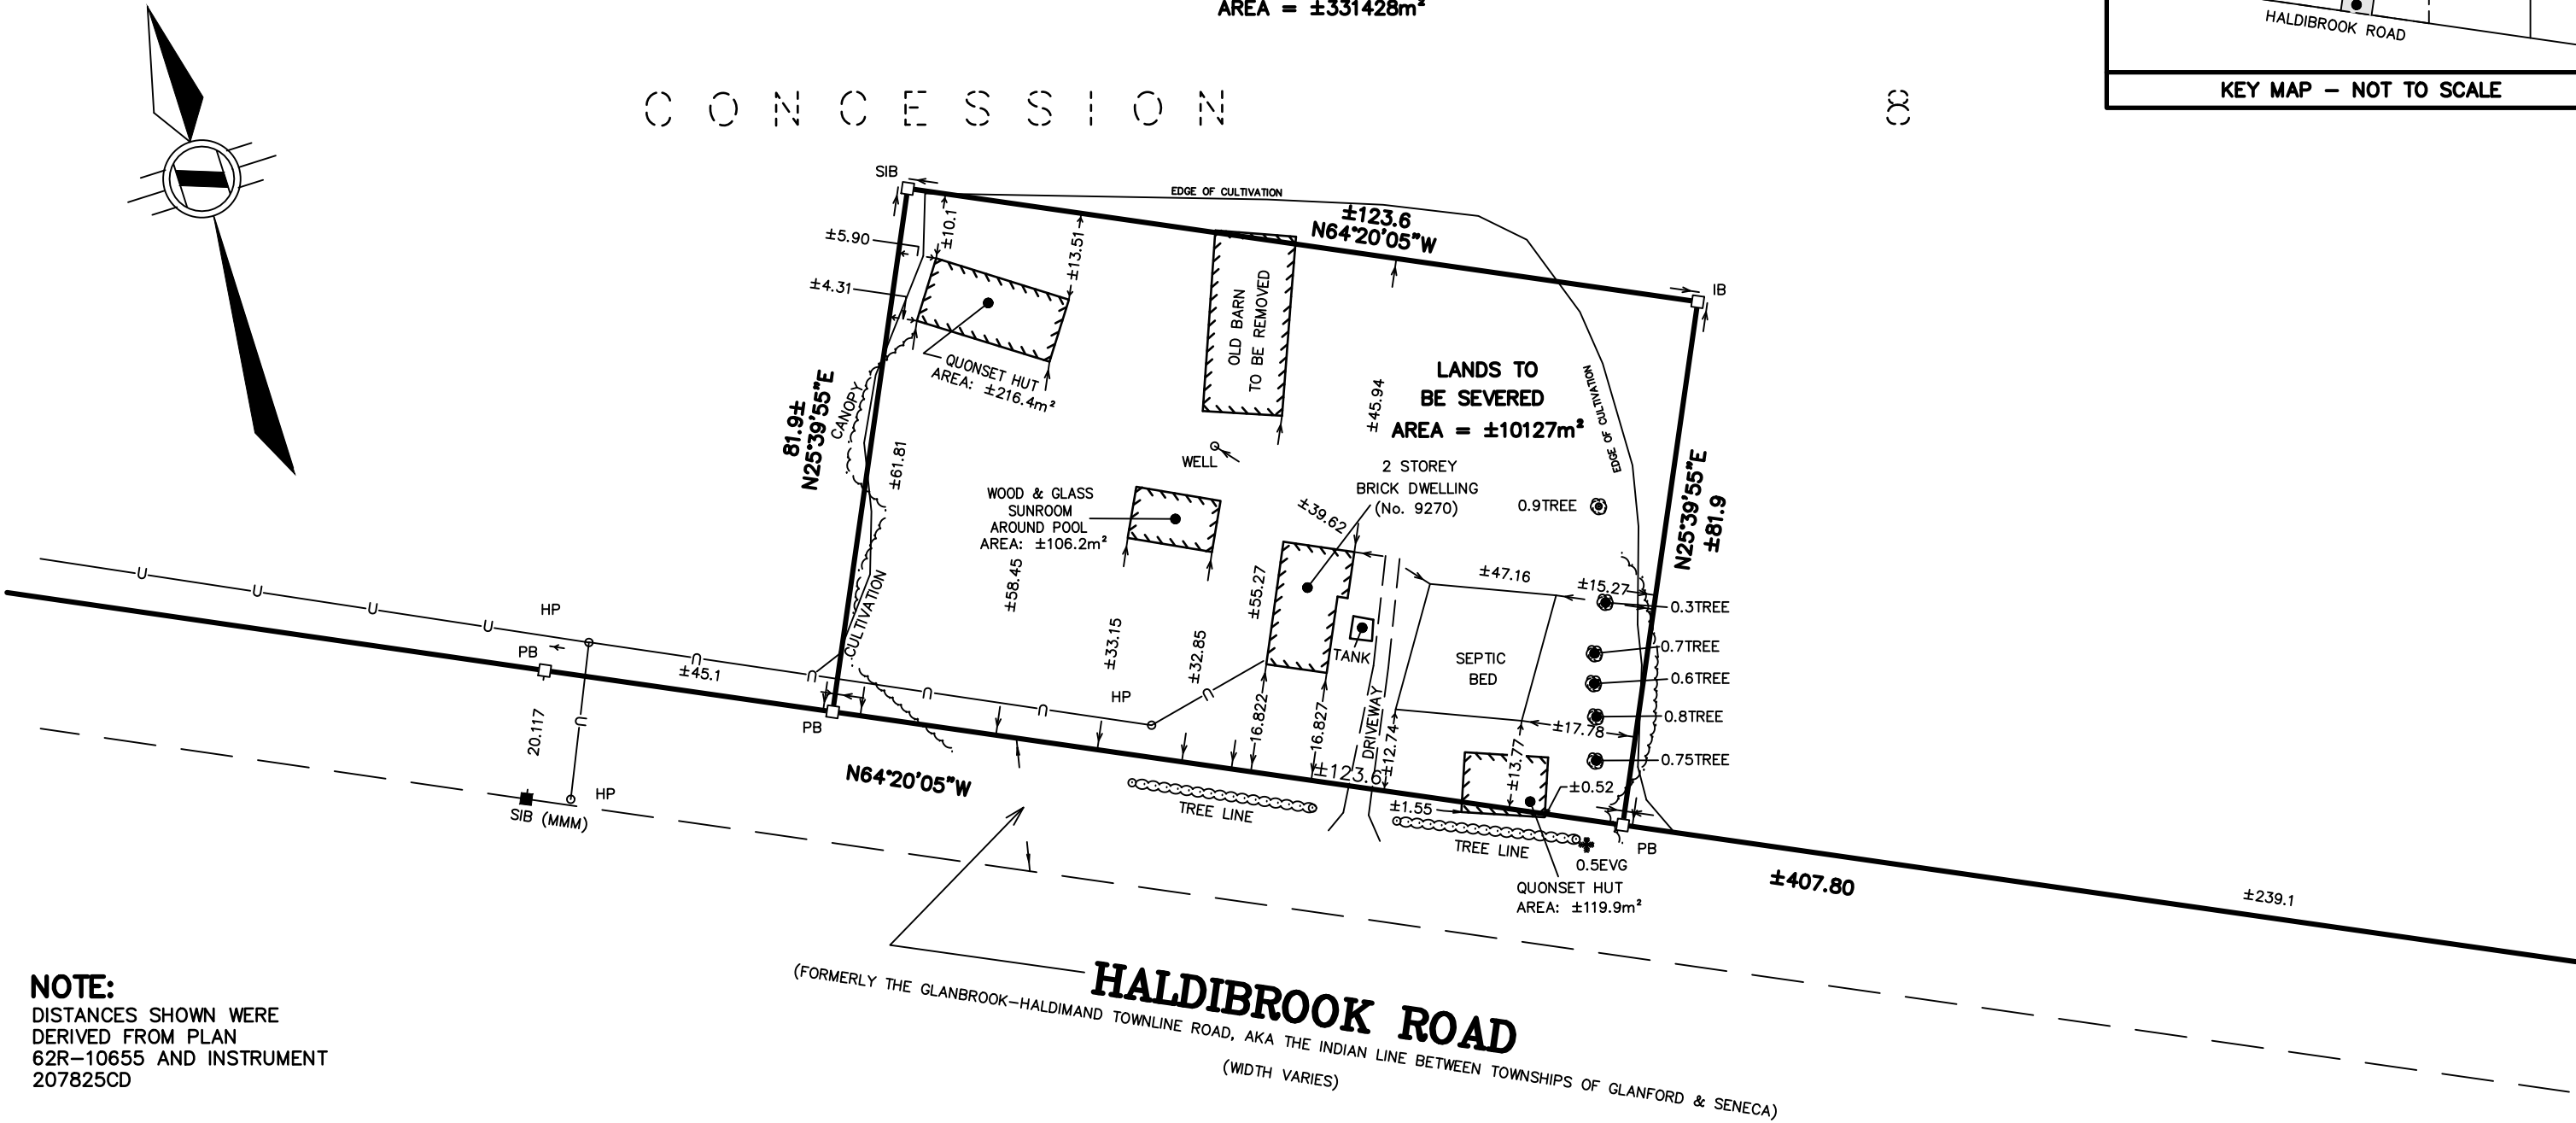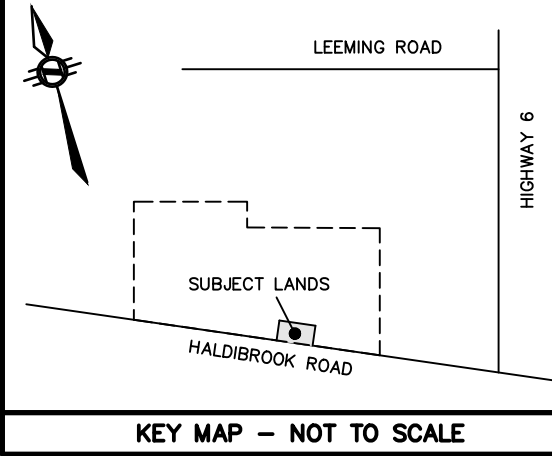

NOTE:
DISTANCES SHOWN WERE
DERIVED FROM PLAN
62R-10655 AND INSTRUMENT
207825CD

NOTE:
LANDS ARE PART OF LOTS 3 &
4, CONCESSION 8, GEOGRAPHIC
TOWNSHIP OF GLANFORD IN THE
CITY OF HAMILTON.

CAUTION:
A) THIS IS NOT A PLAN OF SURVEY AND
SHALL NOT BE USED EXCEPT FOR THE
PURPOSE INDICATED IN THE TITLEBLOCK.
B) THIS SKETCH IS PROTECTED BY
COPYRIGHT ©

OCTOBER 19, 2021
DATE

METRIC NOTE:
DISTANCES SHOWN ON THIS
PLAN ARE IN METRES AND
CAN BE CONVERTED TO FEET
BY DIVIDING BY 0.3048



A.T. McLaren Limited
LEGAL AND ENGINEERING SURVEYS
69 JOHN STREET SOUTH, SUITE 230
HAMILTON, ONTARIO, L8N 2B9
PHONE (905) 527-8559 FAX (905) 527-0032

Drawn KM	Checked SDM	Crew Chief DW	Scale 1:1000	Dwg.No. 36751-S2
-------------	----------------	------------------	-----------------	------------------