

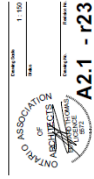
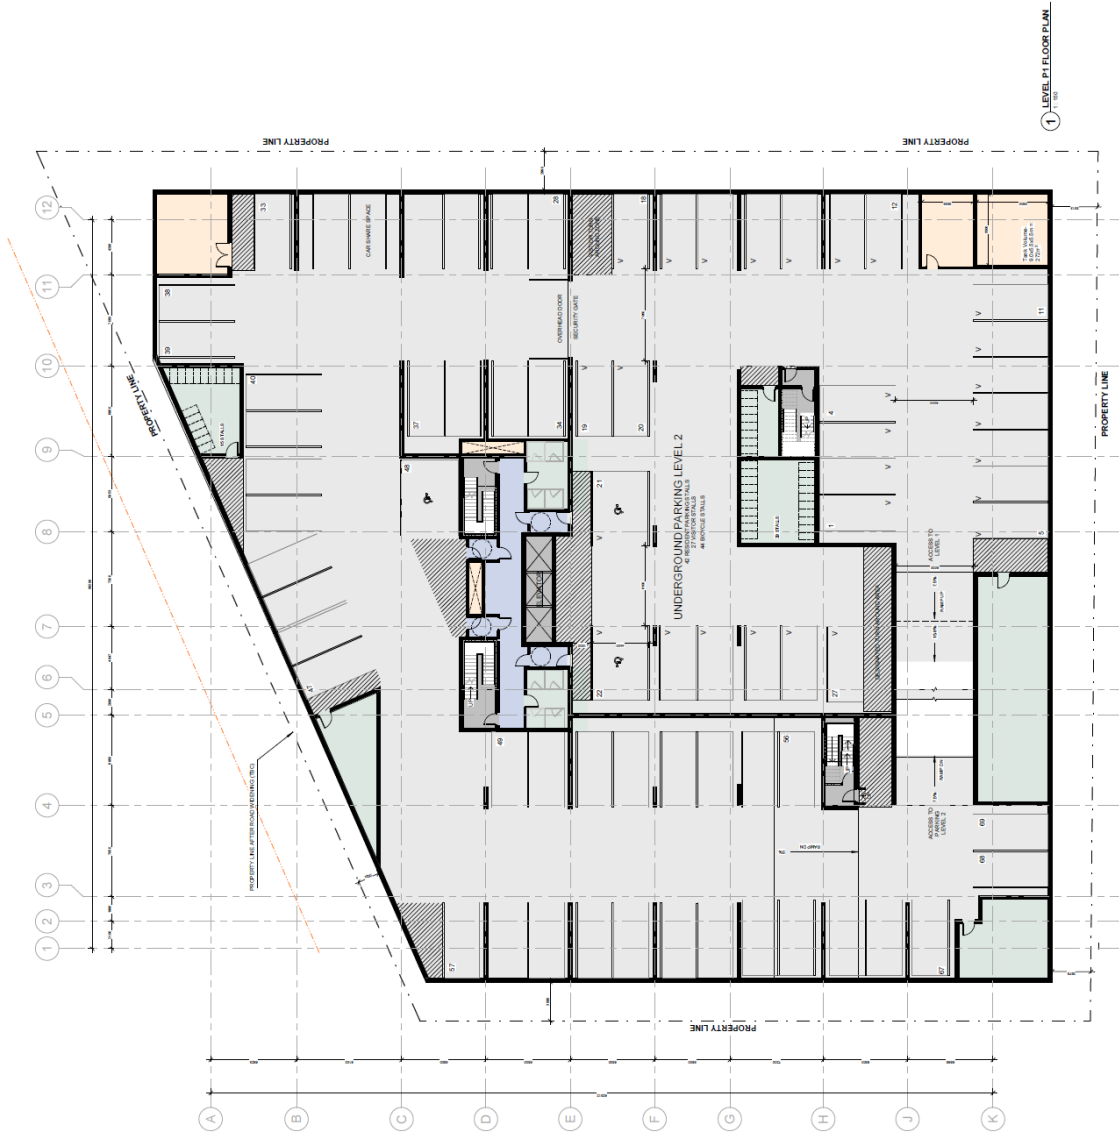


Page 2 of 15

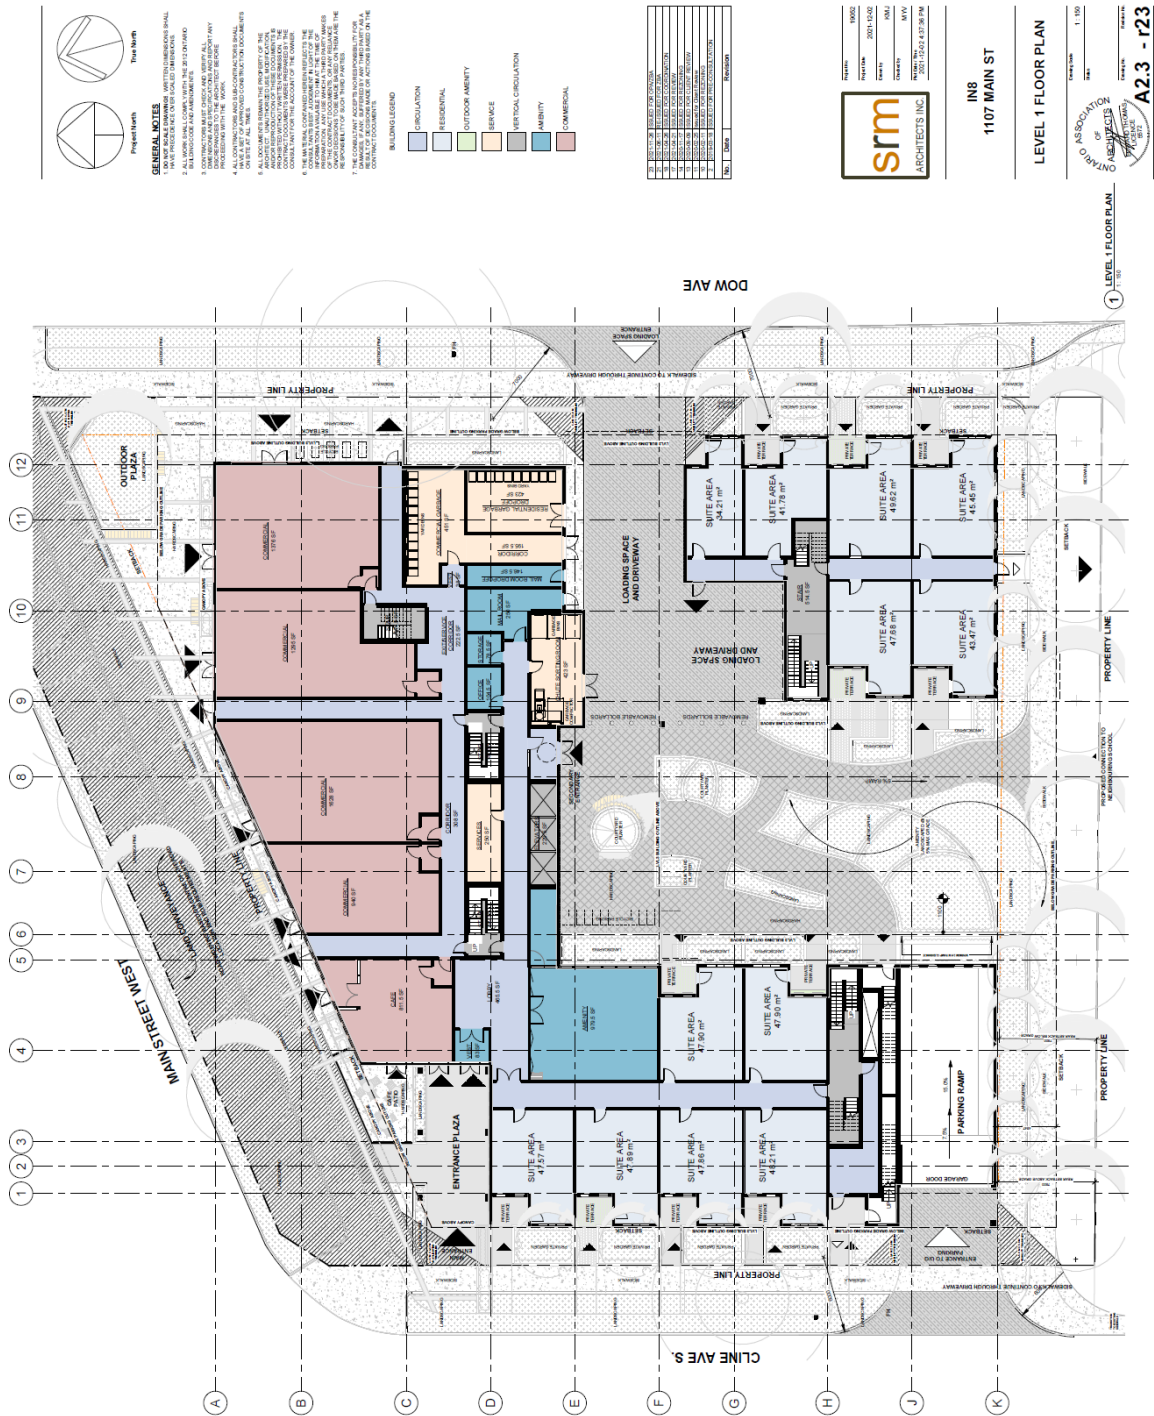

[illegible]

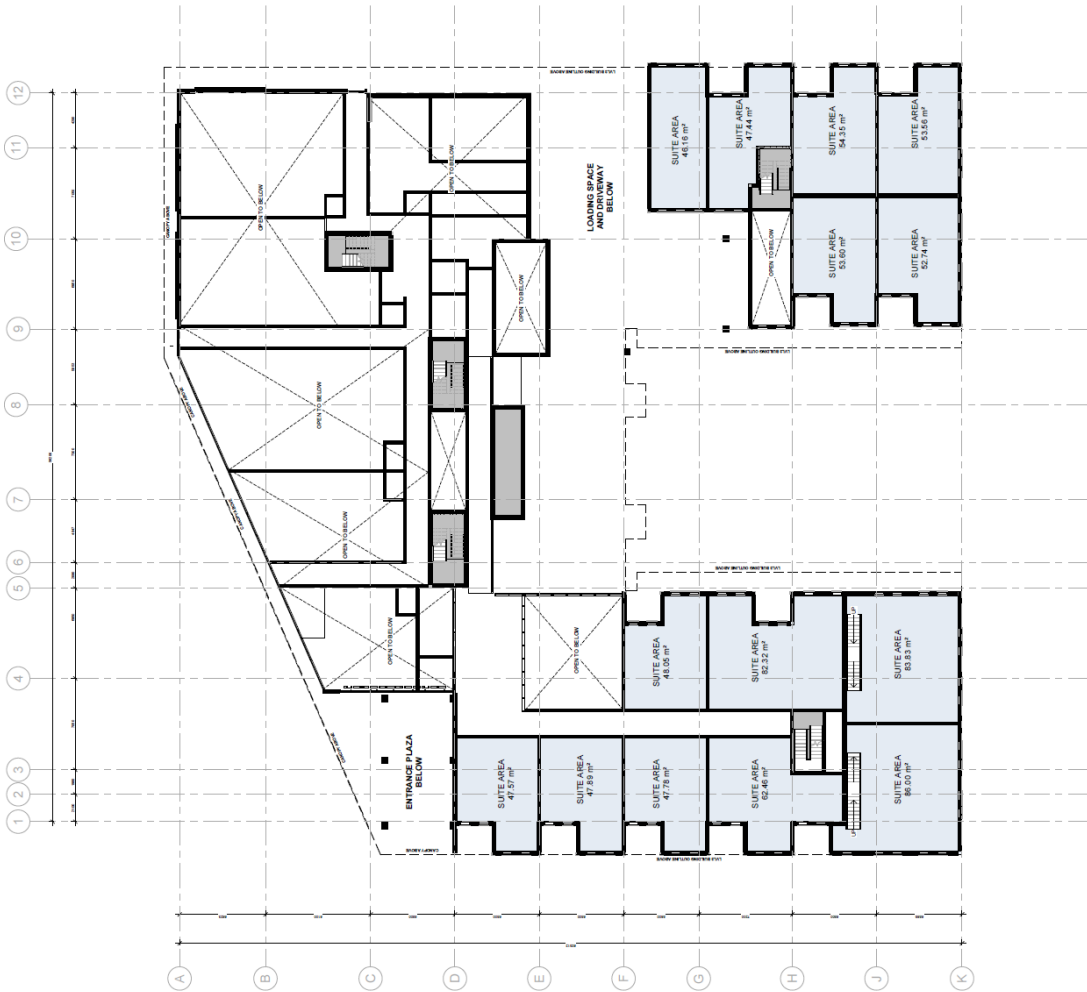

[illegible]

1 LEVEL 2 FLOOR PLAN
1:100


True North

GENERAL NOTE



LEGEND

- CIRCULATION
- COMMON
- RESIDENTIAL
- OUTDOOR AMENITY
- SERVICE
- VERTICAL CIRCULATION


sr

ARCHITECTS INC.

IN8
1107 MAIN ST

LEVEL 3-4 FLOOR PLAN


1:100

A2.5 - r23




1 LEVEL 3-4 TYP. FLOOR PLAN

Page 7 of 15

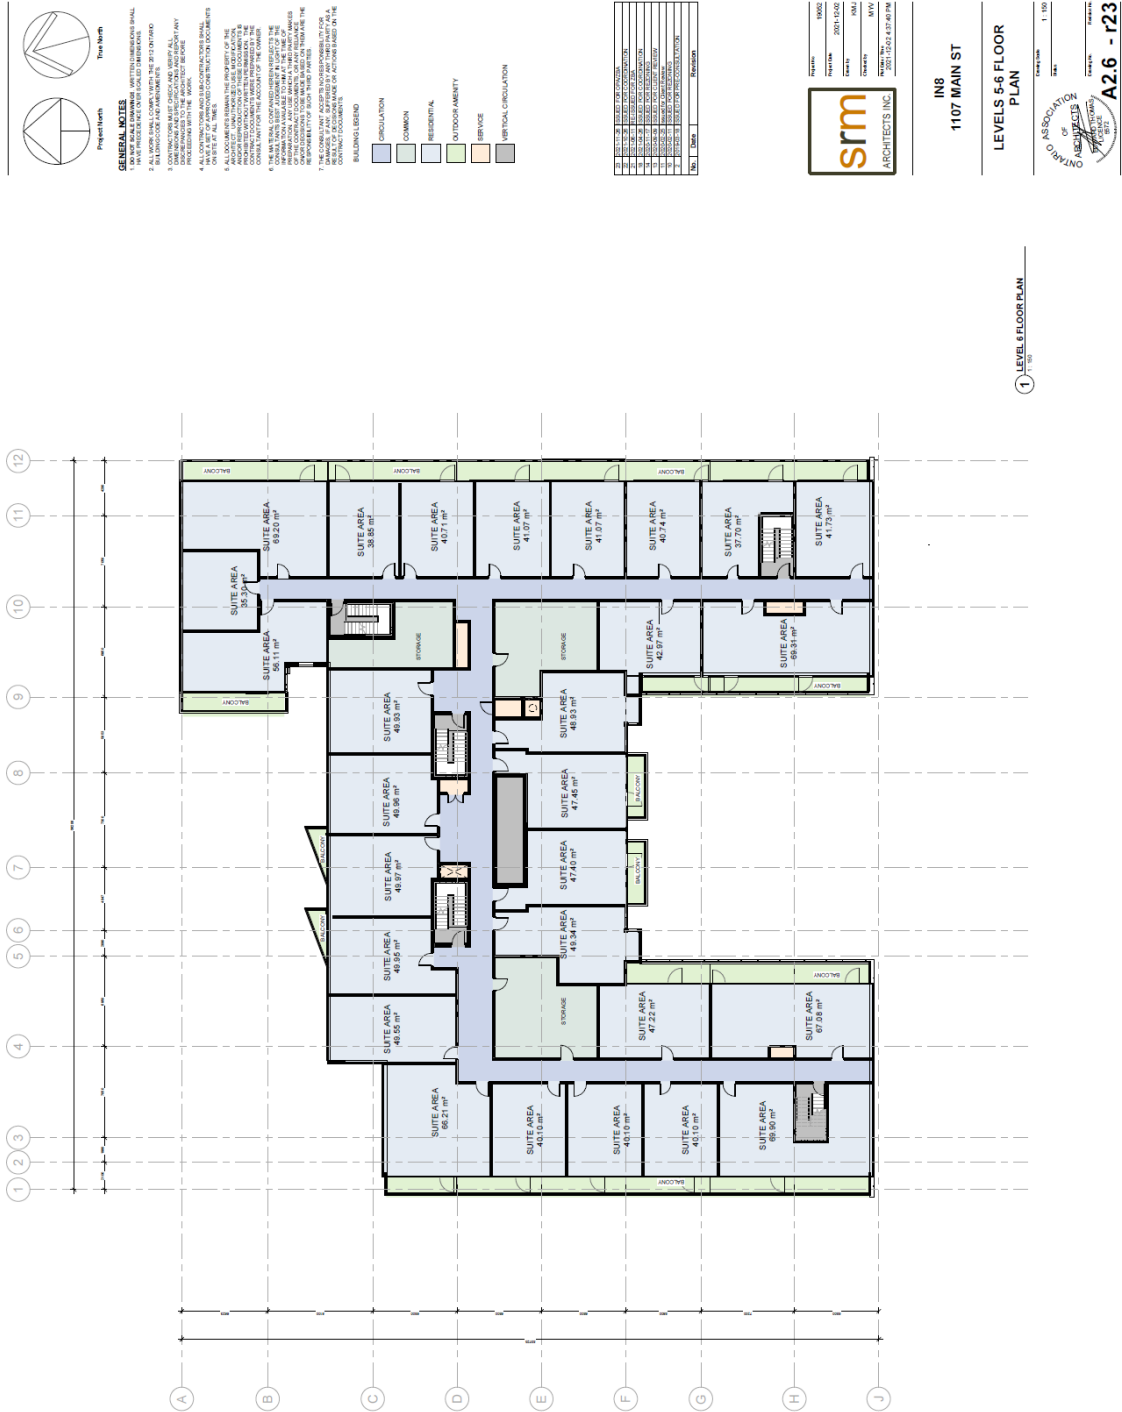


1 LEVEL 6 FLOOR PLAN
1 : 150

Appendix “D” to Report PED22098
Page 8 of 15

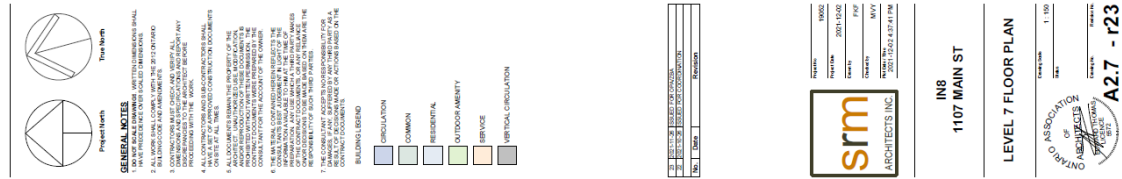


Copyrighting Documents 1902 - 1127 Main St W, Hamilton, V3C 2G2

Appendix “D” to Report PED22098
Page 9 of 15

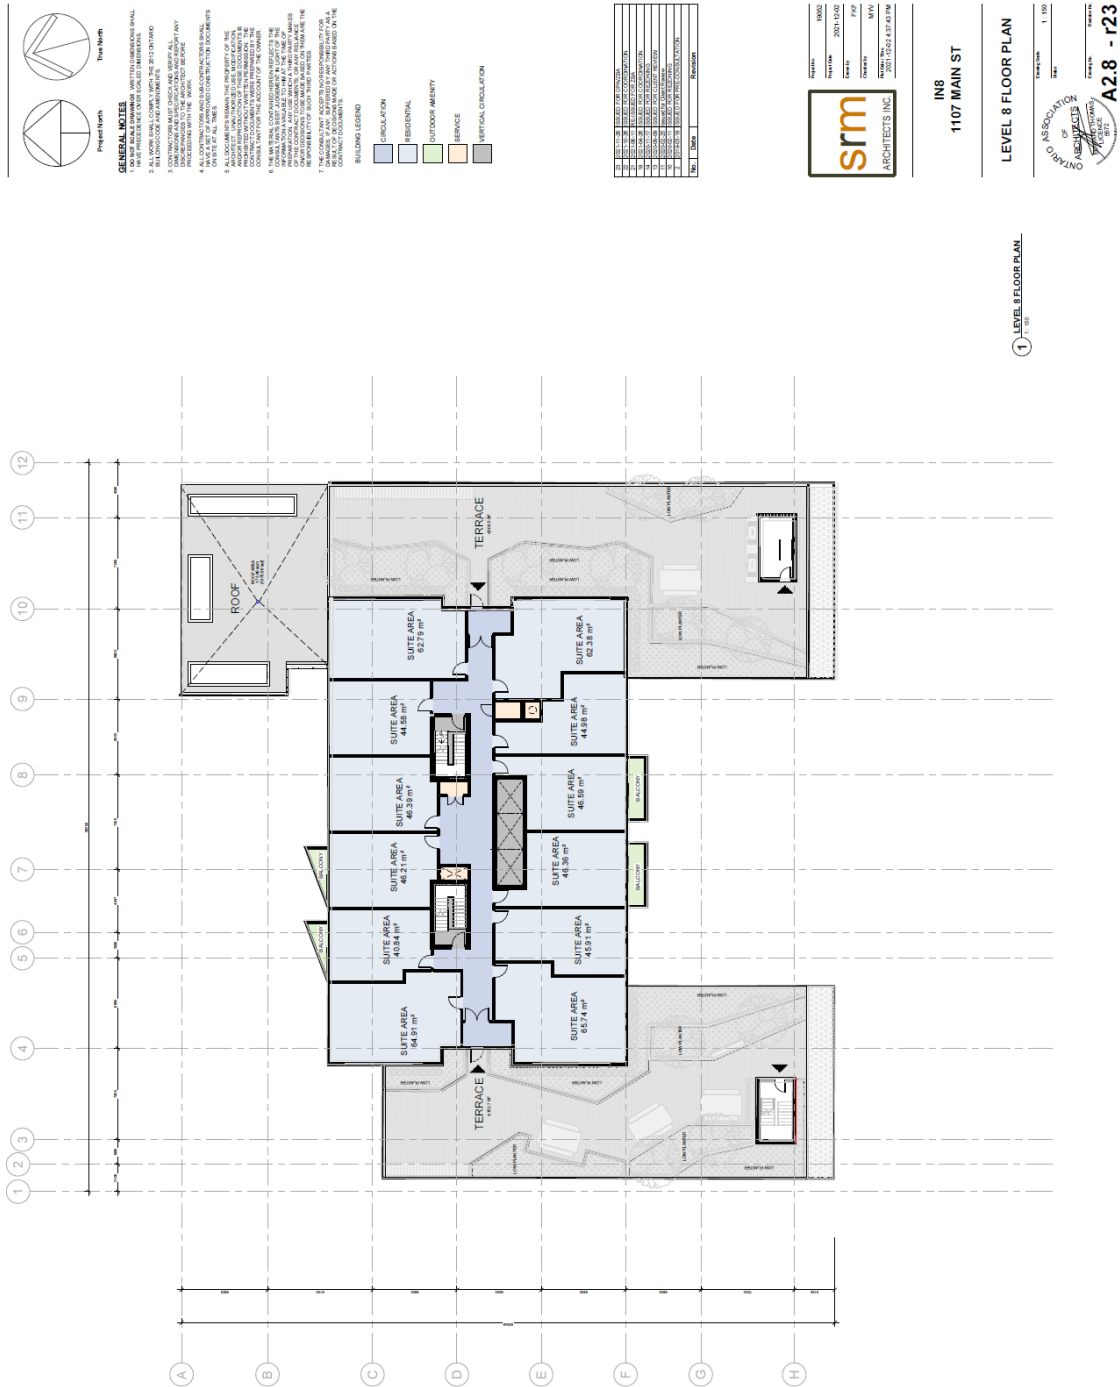



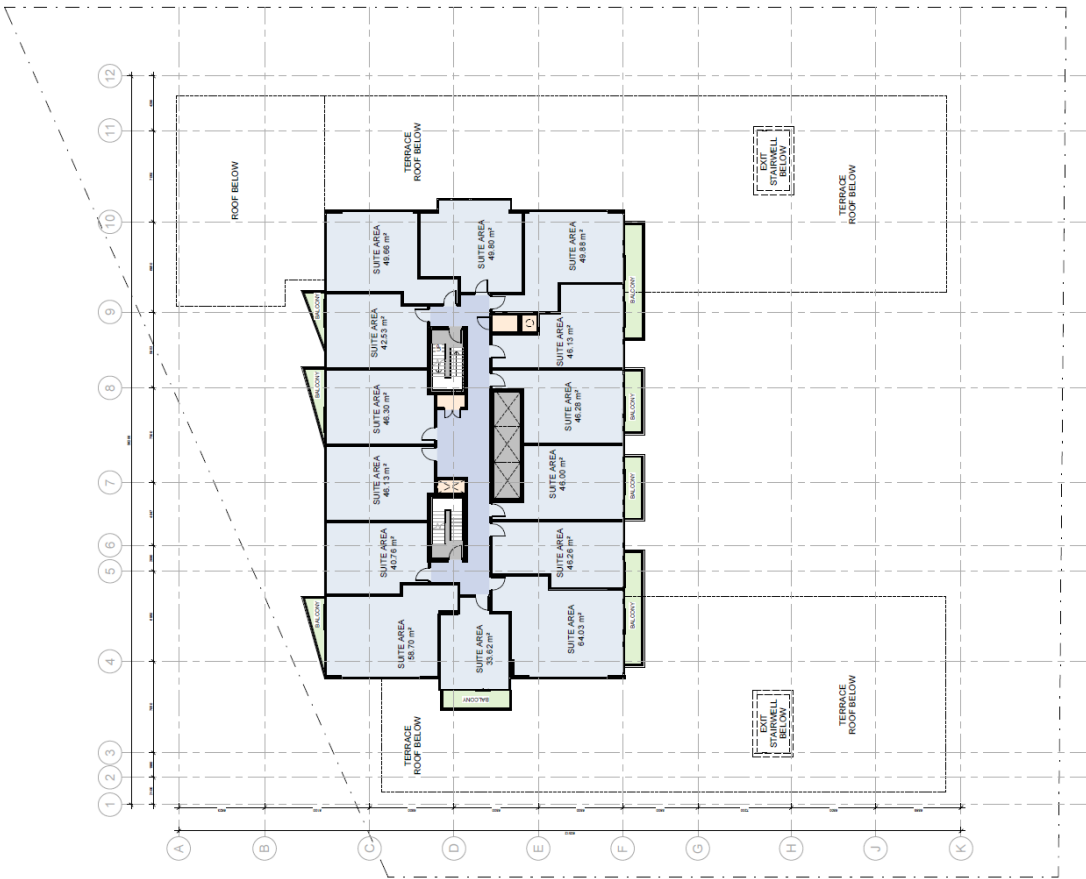





1 LEVELS 9-12 FLOOR PLAN

BUILDING LEGEND

	CIRCULATION
	RESIDENTIAL
	OUTDOOR AMENITY
	SERVICE
	VERTICAL CIRCULATION


LEVELS 13-15 FLOOR
PLAN

**Ontario Association
of Architects**

Stamp: **A2.10 - r23**


Stamp: **THOMAS A'LORENZO 1972**

Stamp: **1 : 150**

Stamp: **1982**

Stamp: **Drawing No.**

Stamp: **Title**

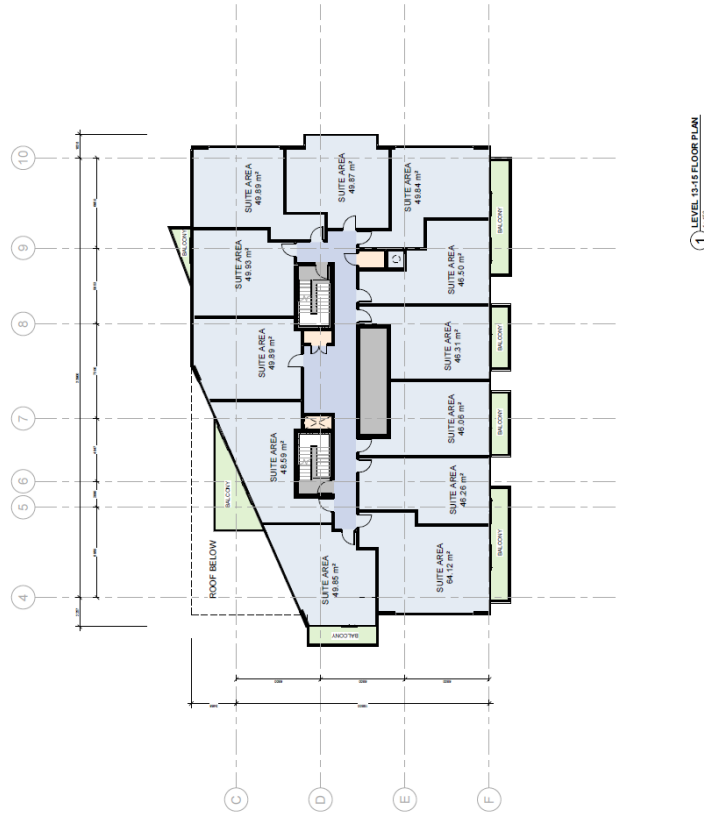

1 LEVEL 13-15 FLOOR PLAN



MATERIAL LEGEND

1	PRECAST CONCRETE - RED MASONRY
2	PRECAST CONCRETE - WHITE MASONRY
3	PRECAST CONCRETE - RECLAIMED HERITAGE MASONRY
4	SPANDREL PANEL A
5	GLAZING - TINT 2
6	ALUMINUM MALLON
7	PRECAST CONCRETE - WHITE LOGGOLINE
8	ALUMINUM PANEL
9	PRECAST CONCRETE - METAL CANOPY CHAMCOOL
10	SPANDREL PANEL B

No.	Date	Revision



IN8
1107 MAIN ST

PRESENTATION
ELEVATION - NORTH

ONTARIO
ASSOCIATION
OF
ARCHITECTS
REGISTERED
ARCHITECT
A3.18 - r23



[illegible]




**PRESENTATION
ELEVATION - SOUTH**



MATERIAL LEGEND


1	PRECAST CONCRETE - RED MASONRY
2	PRECAST CONCRETE - RED MASONRY
3	PRECAST CONCRETE - RED MASONRY
4	PRECAST CONCRETE - CHARCOAL MASONRY
5	PRECAST CONCRETE - CHARCOAL MASONRY
sr
ARCHITECTS INC.

Project No. 2022-11-20
Client: DM
Location: WVA
Date: 2022-11-20 11:14:52 AM

IN8
1107 MAIN ST
PRESENTATION
ELEVATION - EAST

Ontario Association of Architects
A3.20 - r21

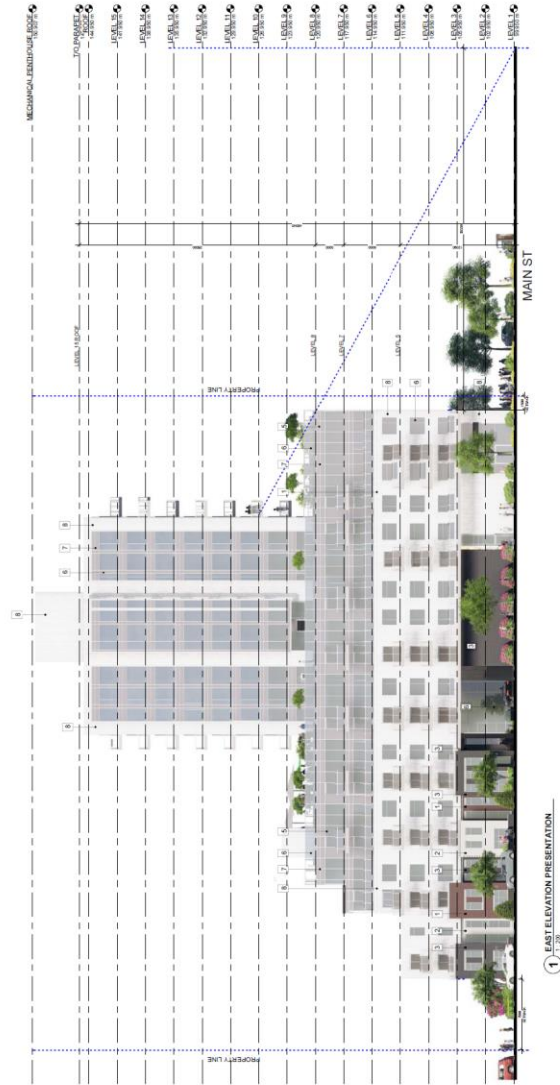

Page 15 of 15

21	REASON FOR ISSUED FOR ZMA
18	REASON FOR ISSUED FOR COORDINATION

PRESENTATION
ELEVATION - WEST

