
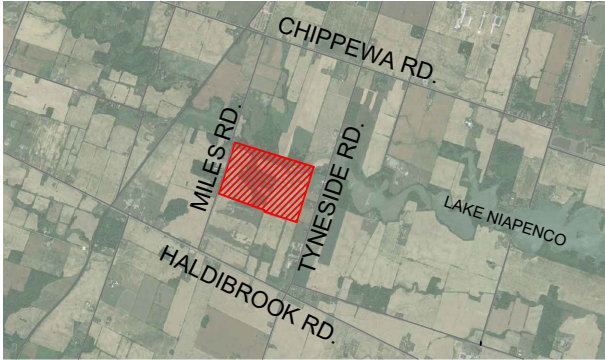


PROPOSED SEVERANCE - 5020 TYNESIDE ROAD, GLANBROOK.

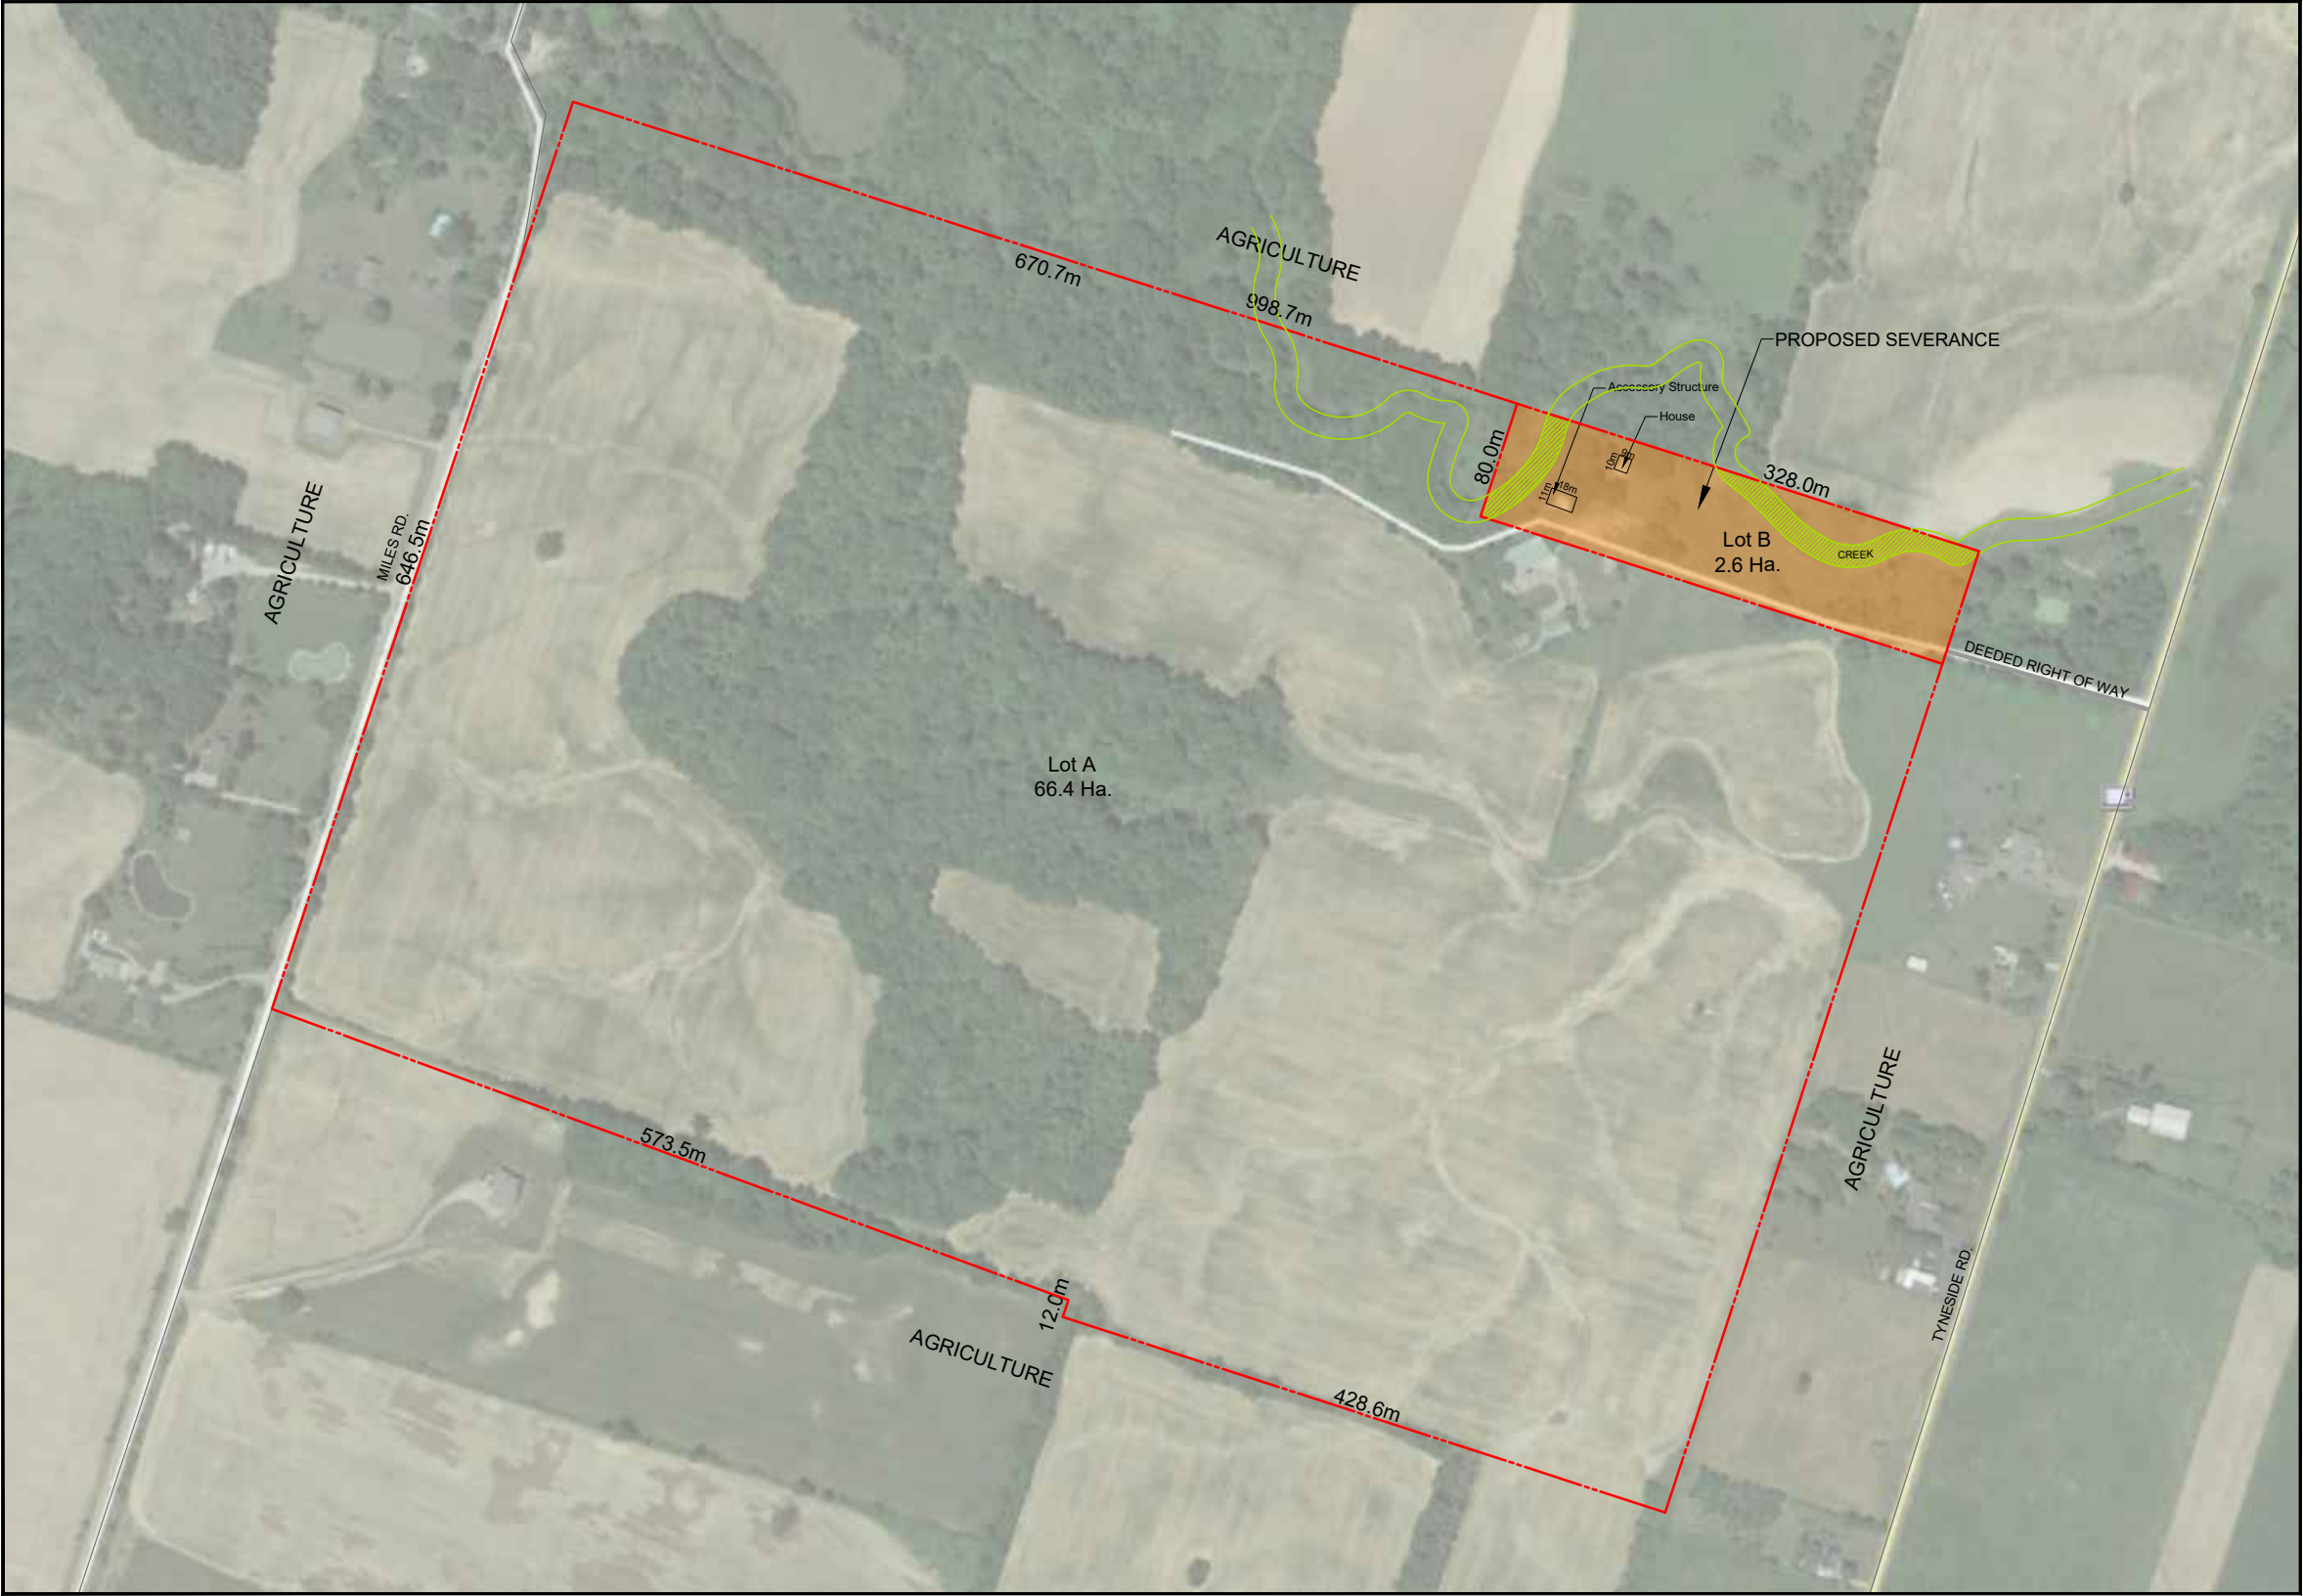

KEY MAP N.T.S.

LEGEND:

PROPERTY LINE

SEVERANCE INFORMATION

LOT A	66.4 Ha./ 170.5 Acres
LOT B	2.6 Ha./ 6.42 Acres
TOTAL AREA	69 Ha./ 170.5 Acres



LANDPRO
PLANNING SOLUTIONS

Michael Sullivan, R.P.P. E.P.
LandPro Planning Solutions
707 East Main St., Welland, ON L3B 3Y5
289-687-3730 www.sullivanplanning.ca

**CONCEPTUAL PLAN OF
SEVERANCE
5020 TYNESIDE ROAD,
GLANBROOK, CITY OF HAMILTON**

PART OF LOTS 11&12, CONCESSION 8, FORMER
TOWNSHIP OF GLANBROOK, CITY OF HAMILTON.

DATE: JUNE 8, 2021

SCALE: 1 / 5000

