




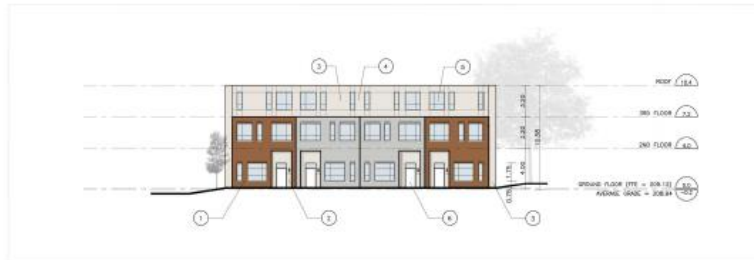

1 BUILDING A1 ELEVATION - NORTH  
A201 Scale 1 : 200



3 BUILDING A2 ELEVATION – NORTH  
A201 Scale 1 : 200



5 BUILDING A3 ELEVATION - NORTH  
A201 Scale 1 : 200






2 BUILDING A1 ELEVATION - SOUTH  
A201 Scale 1 : 200




4 BUILDING A2 ELEVATION - SOUTH  
A201 Scale 1 : 200



6 BUILDING A3 ELEVATION - SOUTH  
A201 Scale 1 : 200

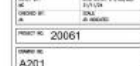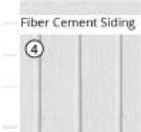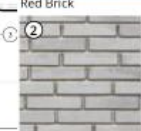



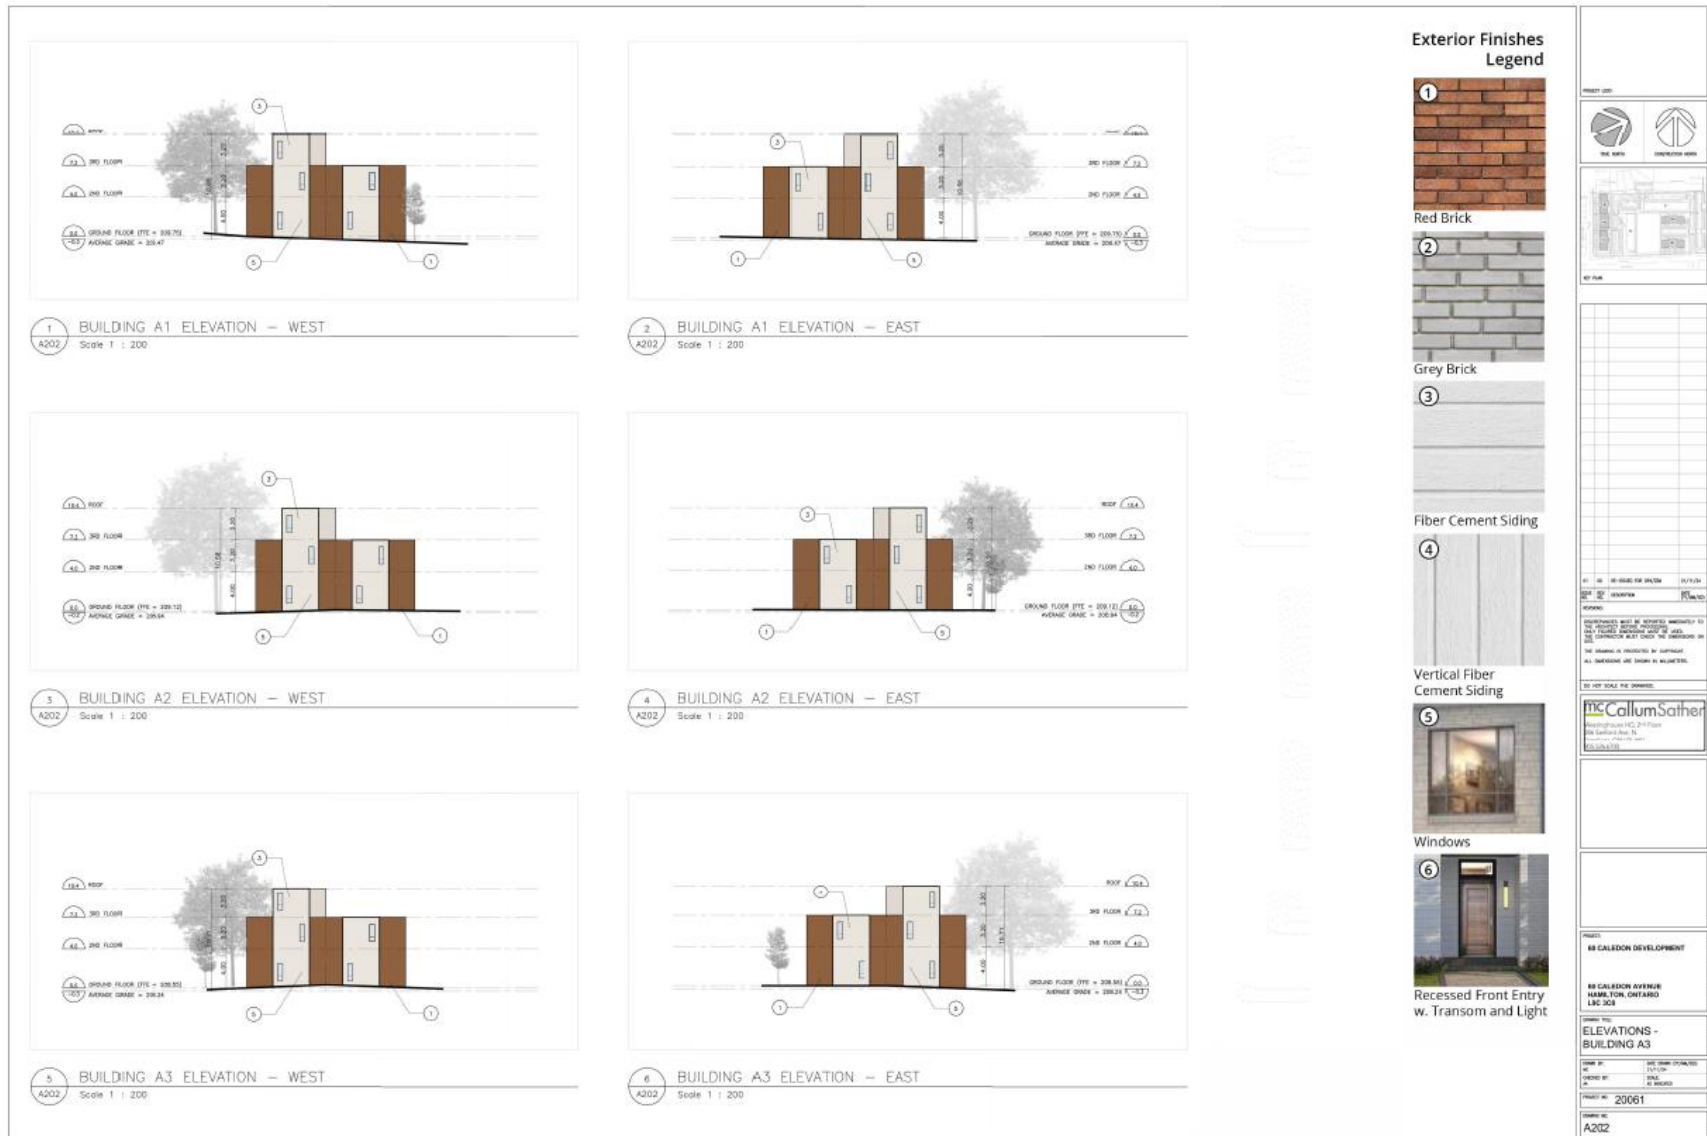










1 BUILDING B2 ELEVATION - WEST  
A204 Scale 1 : 200



2 BUILDING B2 ELEVATION - EAST  
A204 Scale 1 : 200

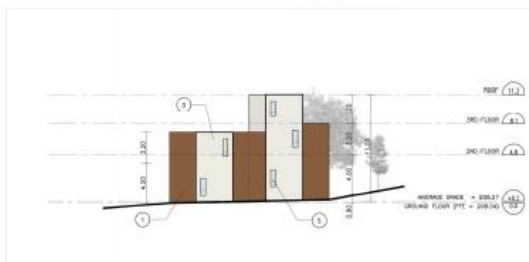

3 BUILDING B2 ELEVATION - NORTH  
A204 Scale 1 : 200



4 BUILDING B2 ELEVATION – SOUTH  
A204 Scale 1 : 200

### Exterior Finishes Legend



Red Brick



Grey Brick



## Fiber Cement Siding



Vertical Fiber  
Cement Siding



Windows



Recessed Front Entry  
w. Transom and Light







1 BUILDING C ELEVATION - EAST  
A205 Scale 1 : 200



2 BUILDING C ELEVATION - WEST  
A205 Scale 1 : 200


### Exterior Finishes Legend



Red Brick



Grey Brick

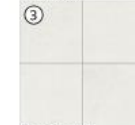

**Metal Panel**



Windows (Upper Levels)



Windows (Between  
Masses)



Windows (Ground Floor)

--	--



495

[illegible]










66 CALEDON DEVELOPMENT  
66 CALEDON AVENUE  
HAMILTON, ONTARIO  
L9C 3C8

ELEVATIONS BUILDING C	
PROJECT NO: 20061	
A205	






1 BUILDING D ELEVATION - SOUTH  
A206 Scale 1 : 200



2 BUILDING D ELEVATION - NORTH  
A206 Scale 1 : 200

### Exterior Finishes Legend

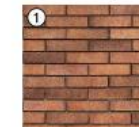

Red Brick



Grey Brick



Metal Panel



Windows (Upper Levels)



Windows (Between  
Masses)



Windows (Ground Floor)

[illegible]





1 BUILDING C ELEVATION - NORTH  
A207 Scale 1 : 200



2 BUILDING C ELEVATION - SOUTH  
A207 Scale 1 : 200



3 BUILDING D ELEVATION - EAST  
A207 Scale 1 : 200



4 BUILDING D ELEVATION - WEST  
A207 Scale 1 : 200

### Exterior Finishes Legend



Red Brick



Grey Brick



Metal Panel



Windows (Upper Levels)



Windows  
Masses)



Windows (Ground Floor)

[illegible]