








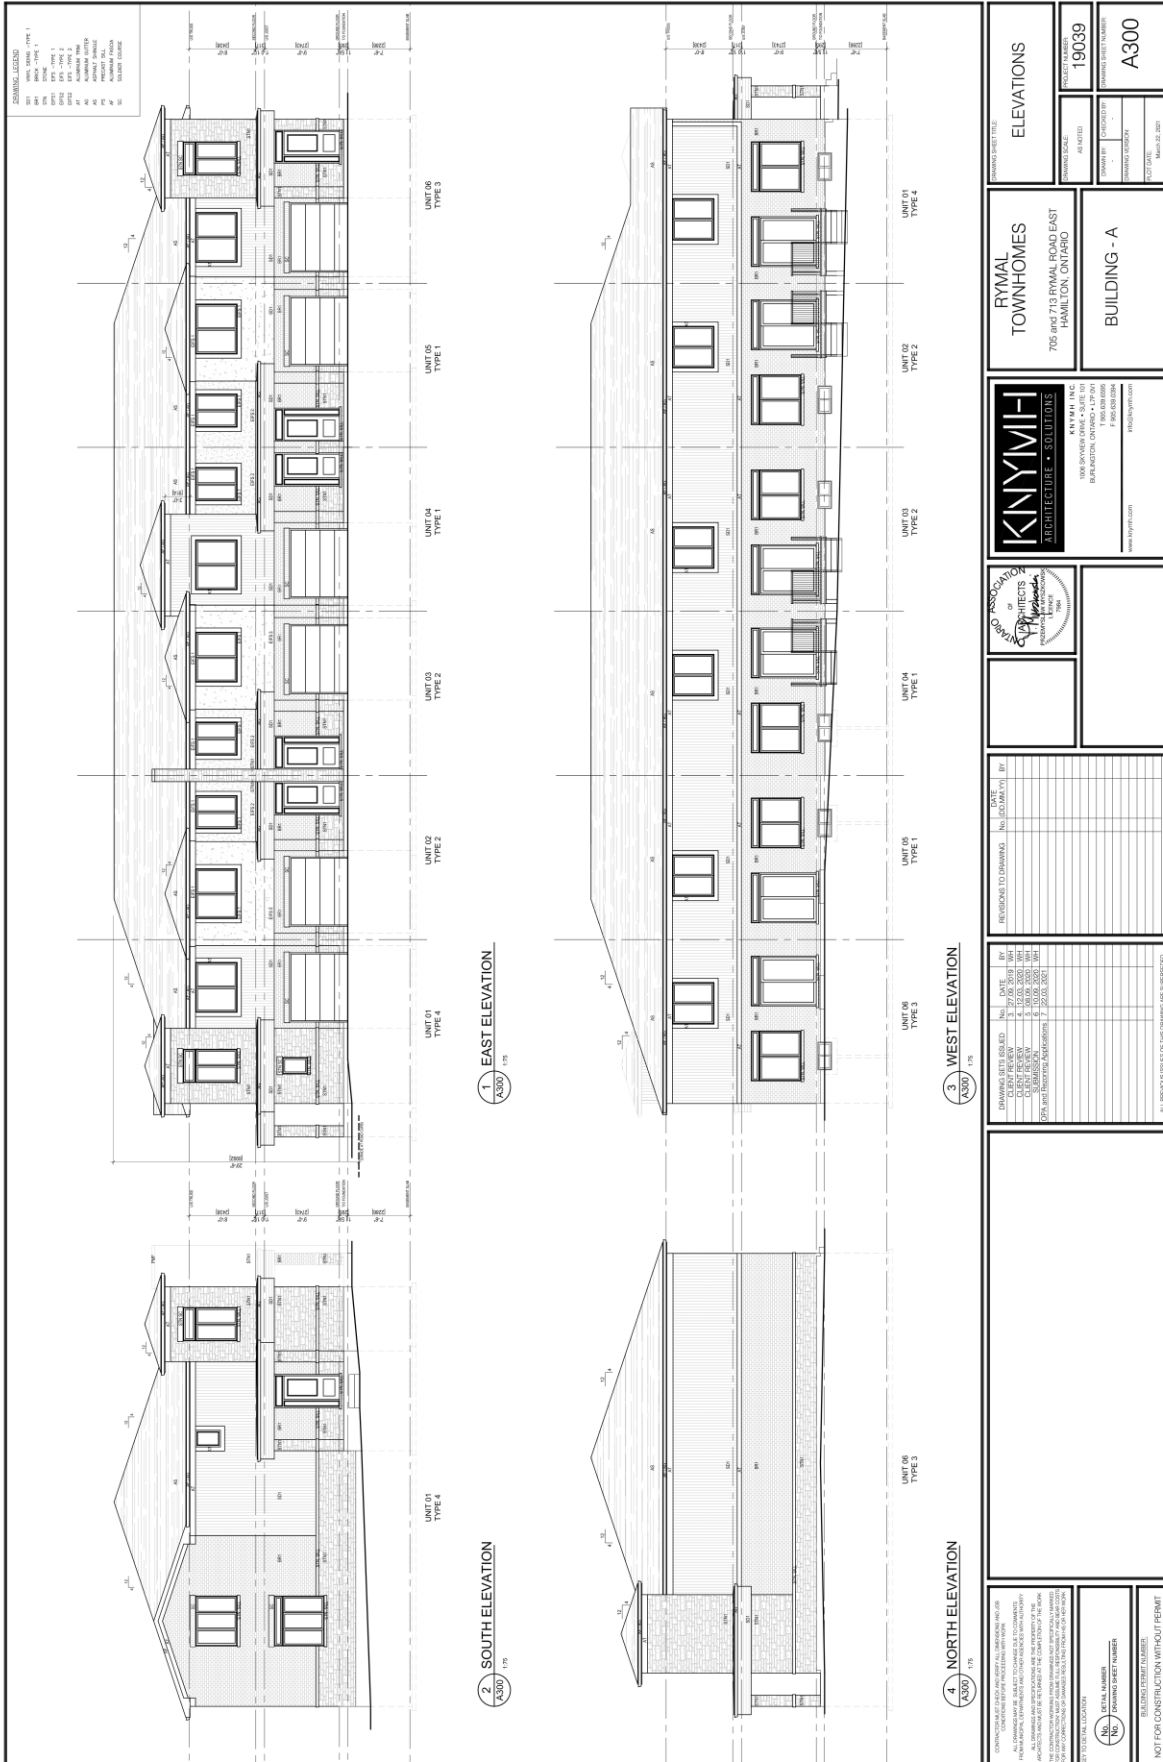

GENERAL LEGEND

01	BRICK - TYPE 1

	BUILDING - A
REVISIONS TO DRAWING	DATE
ALL RIGHTS RESERVED OR HAS OTHERWISE BEEN ASSIGNED	NOT FOR CONSTRUCTION WITHOUT PERMIT

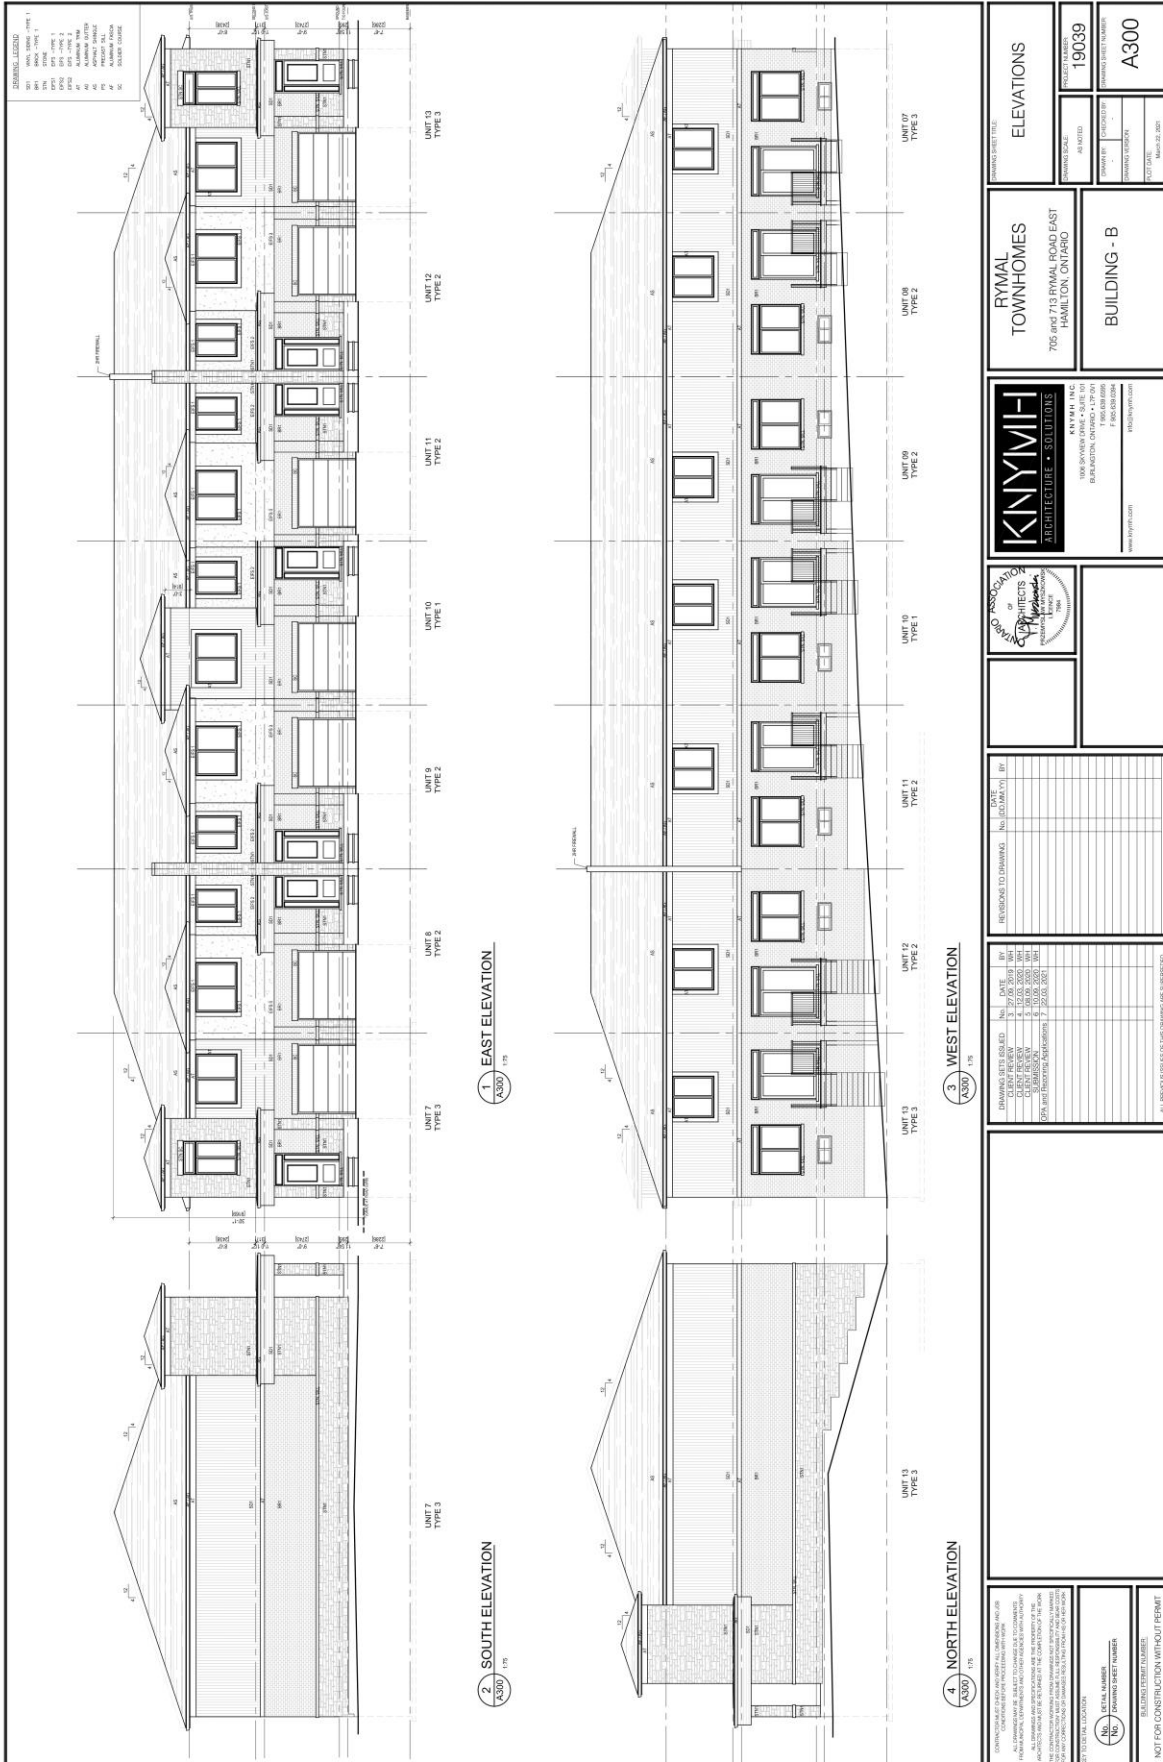


RYMAL TOWNHOMES
HAMILTON, ONTARIO

BUILDING - B

KNYMH
ARCHITECTURE • SOLUTIONS

KNYMH INC.
WWW.KNYMH.COM

CONSULTANTS
ARCHITECTS

NO.	DATE	BY	REVISIONS TO DRAWING	DATE






NOT FOR CONSTRUCTION WITHOUT PERMIT



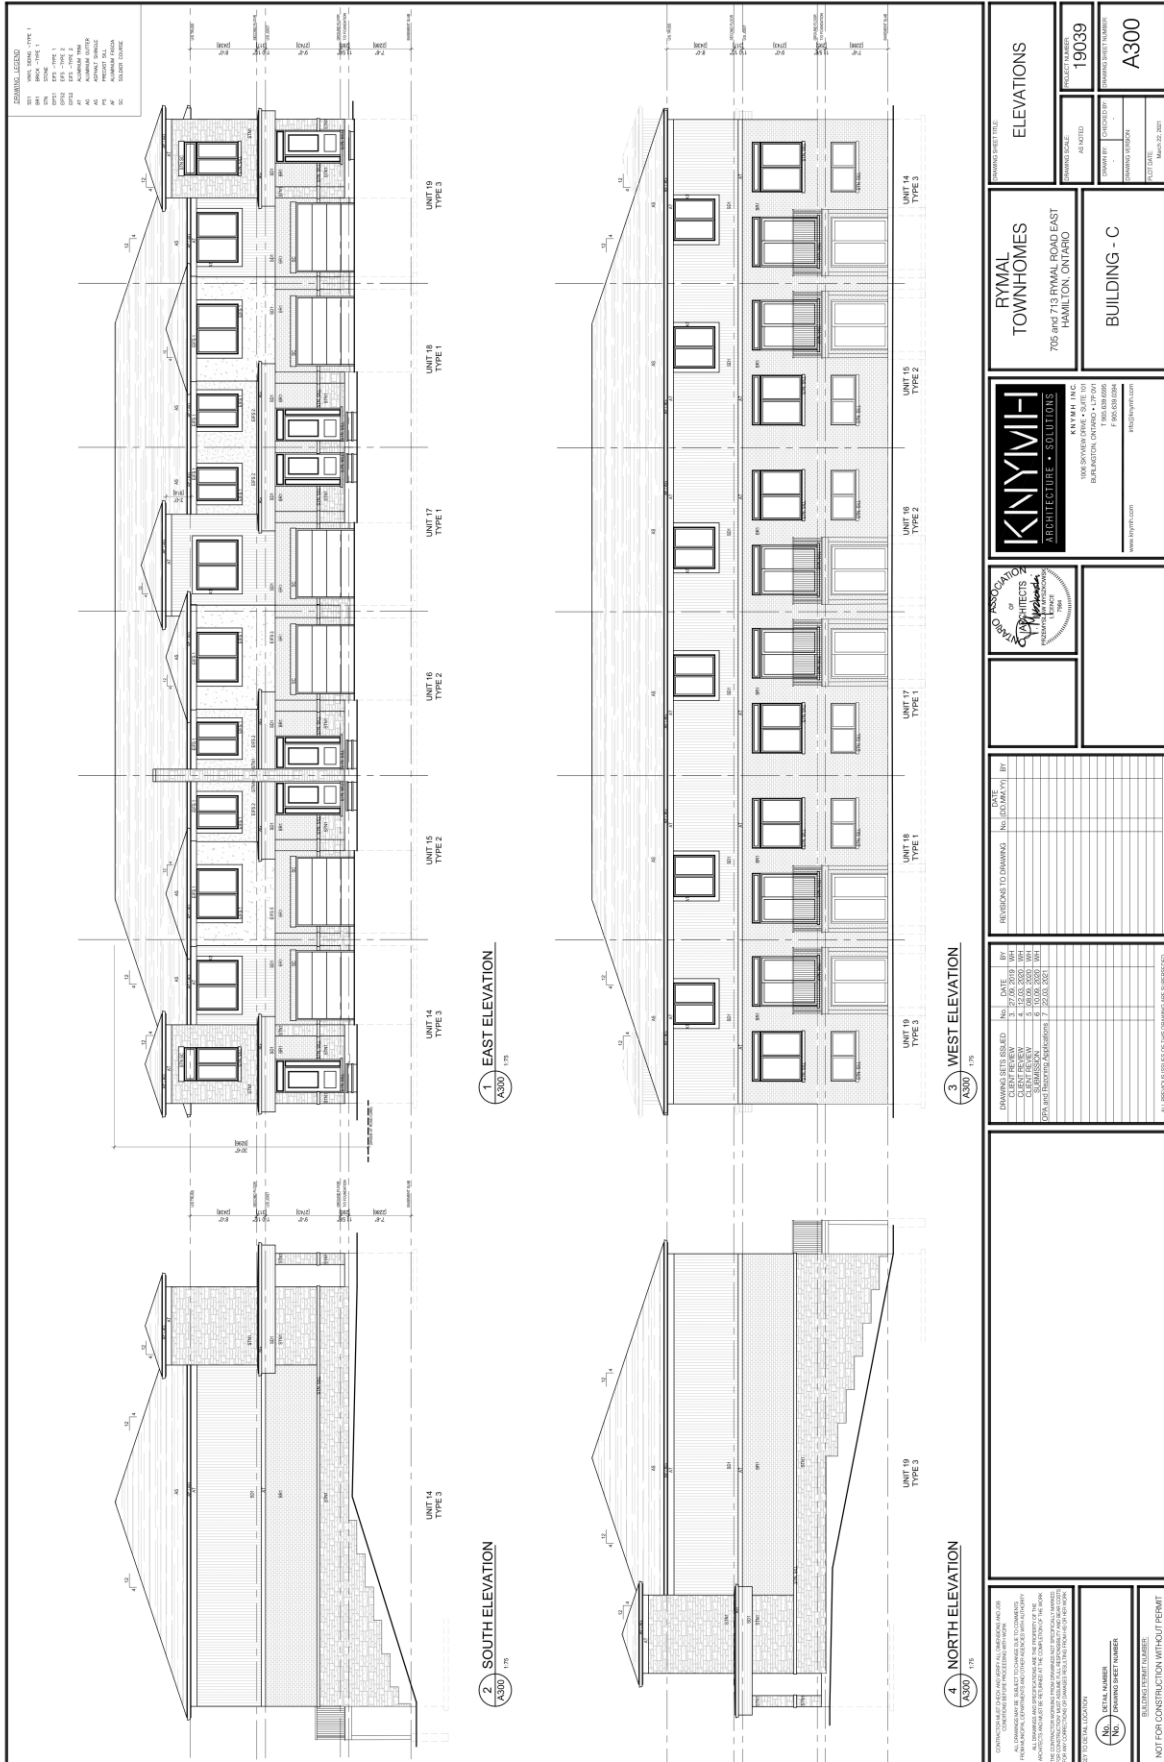

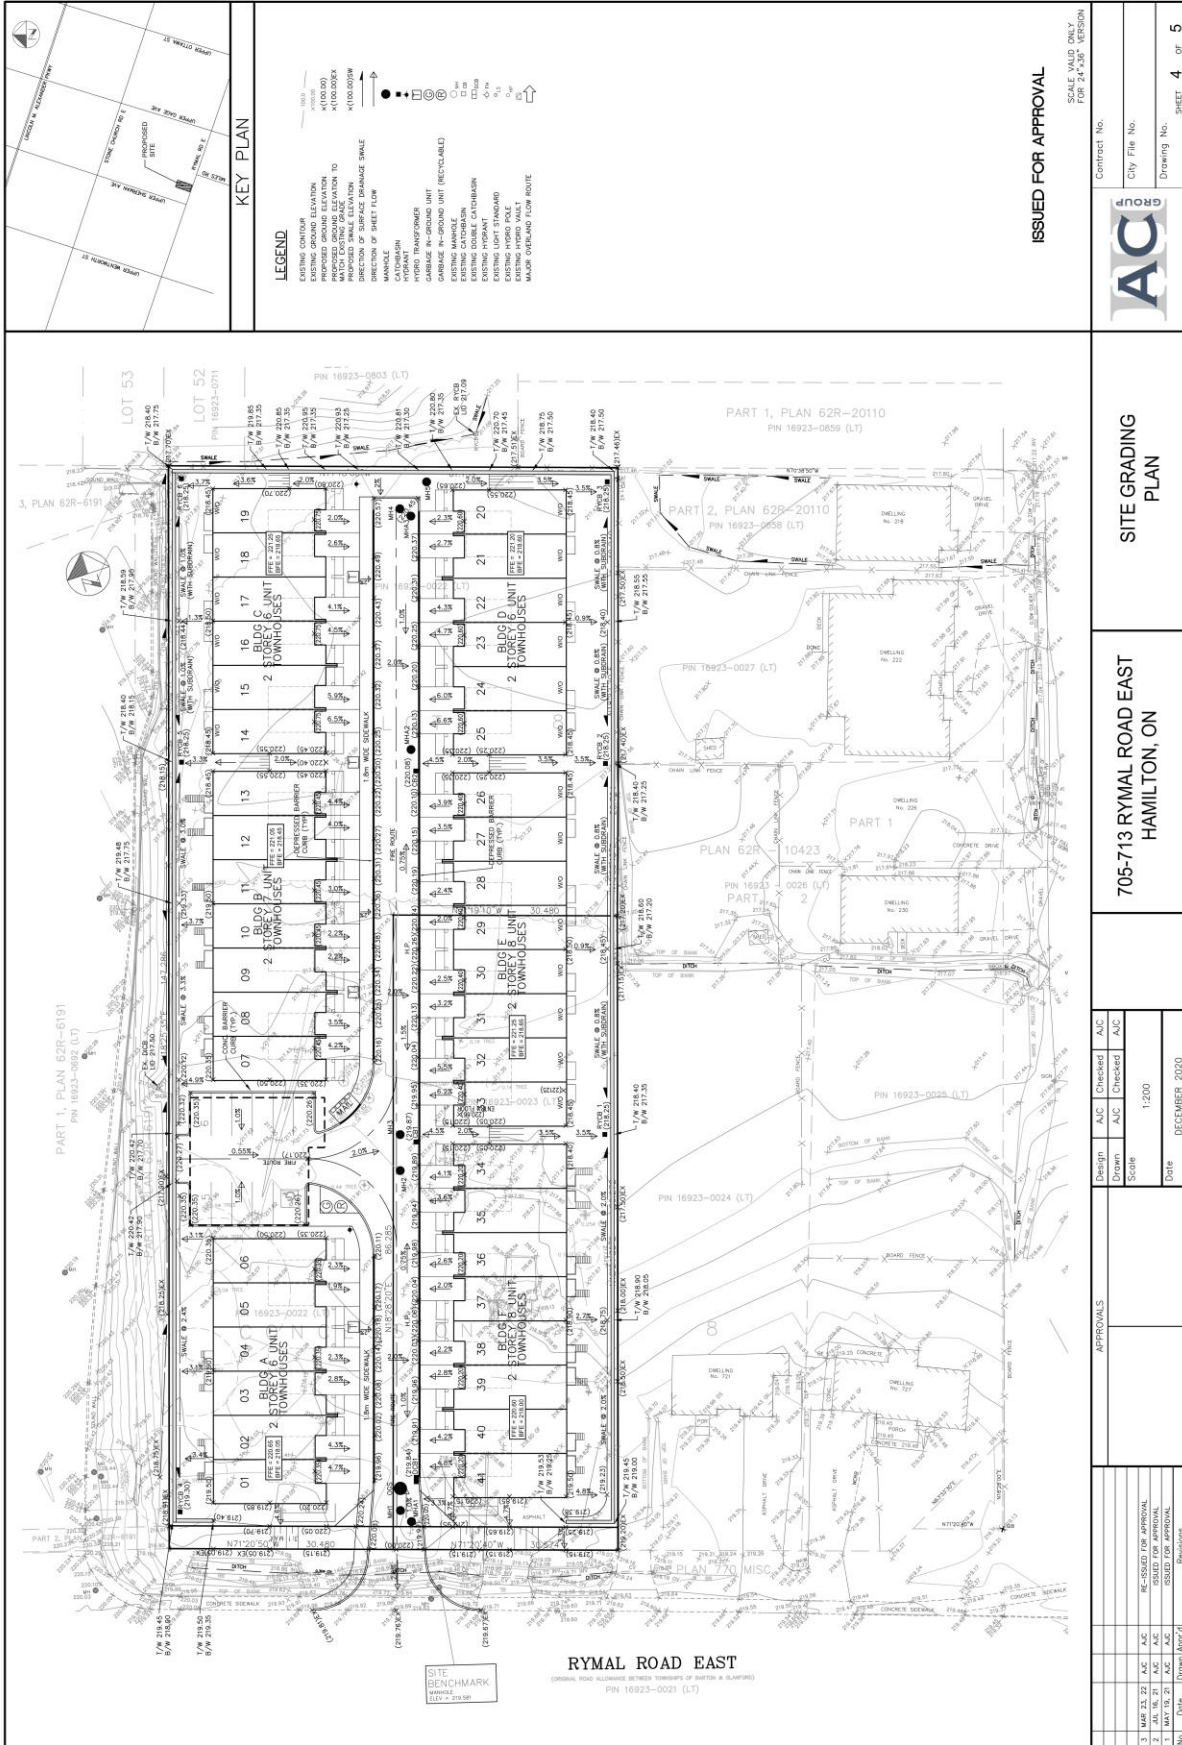

Contract No.	
City File No.	
Drawing No.	SHEET 4 OF 5

SITE GRADING PLAN

**705-713 RYMAL ROAD EAST
HAMILTON, ON**

Design	AJC	Checked	AJC
Drawn	AJC	Checked	AJC
Scale	1:200		
Date	DECEMBER 2020		

No.	Date	Drawn/Approv.	Revisions
