


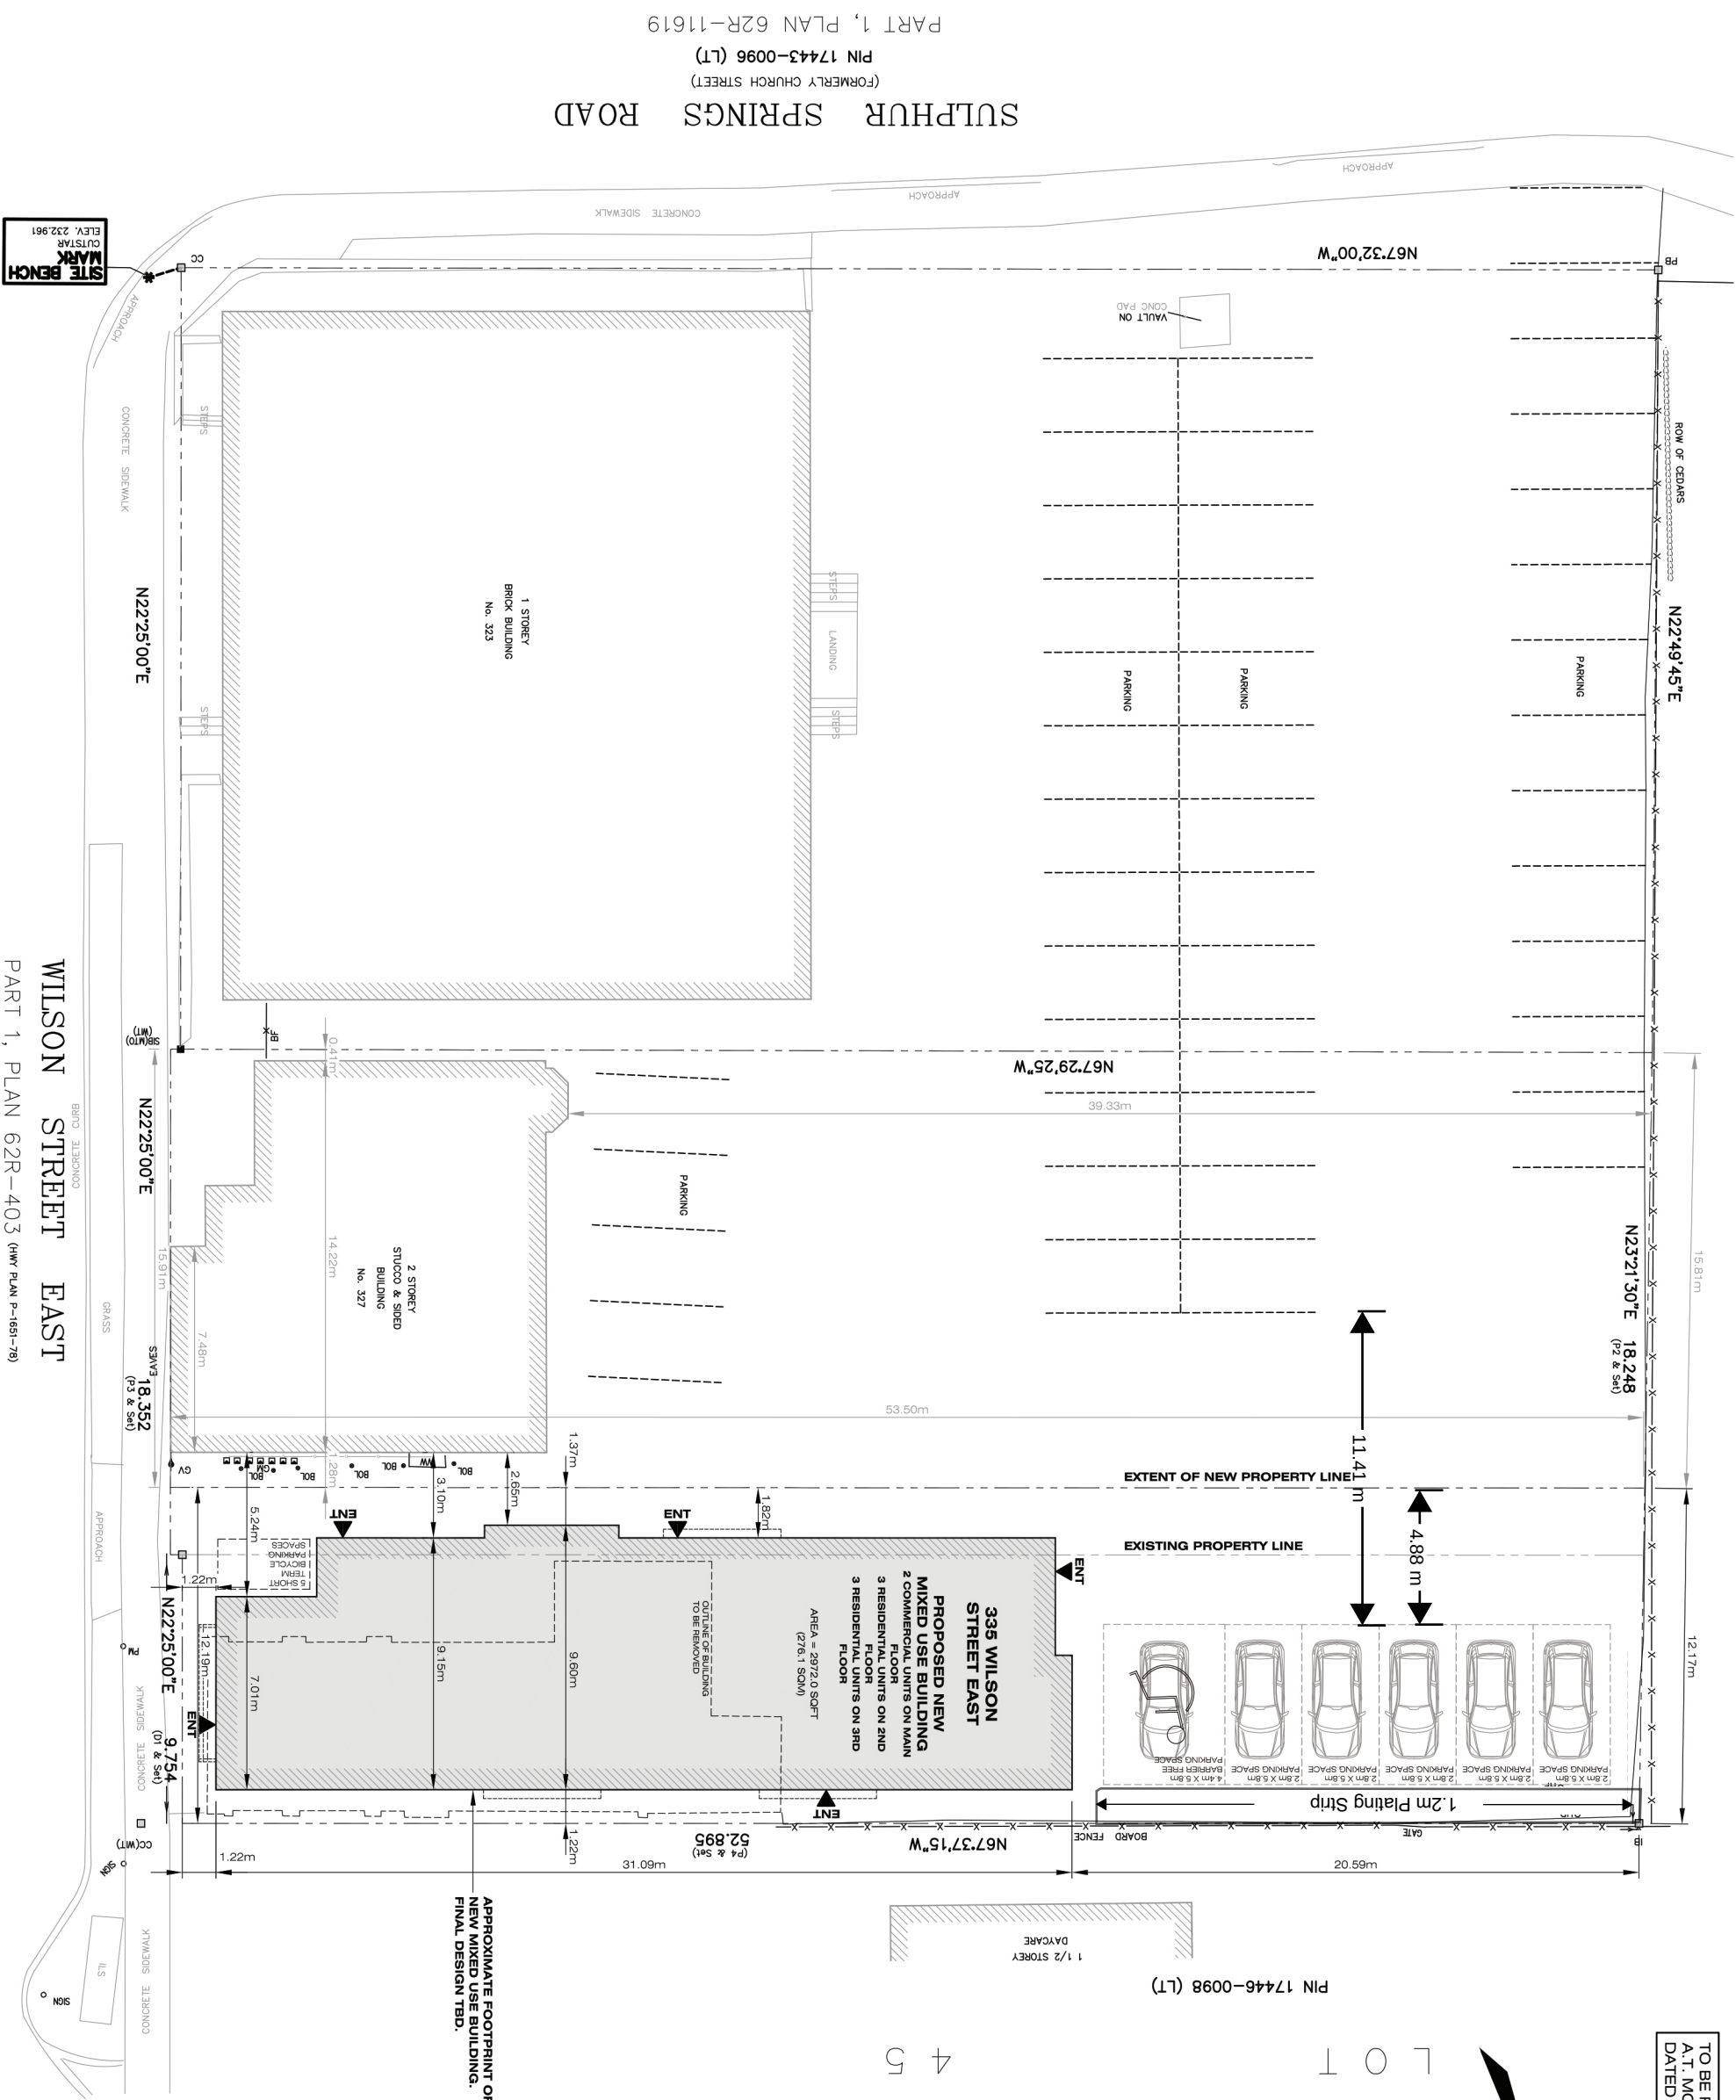

TO BE READ IN CONJUNCTION WITH
A.T. MCLAREN LTD. SURVEY
DATED 16 MARCH 2018.

**CARROTHERS
+ ASSOCIATES**

CONCEPT PLAN:
DECEMBER 17, 2020

WILSON STREET
DEVELOPMENT
327 & 335 WILSON STREET EAST
ANCASTER, ON. L9G 2C1

CONCEPT PLAN

[illegible]

WILSON STREET
DEVELOPMENT

335 WILSON STREET EAST
ANCASTER, ON. L9G 2C1

DESIGN CONCEPT




DESIGN PRESENTATION
MAY 10, 2022

WILSON STREET
DEVELOPMENT

335 WILSON STREET EAST
ANCASTER, ON. L9G 2C1

DESIGN CONCEPT

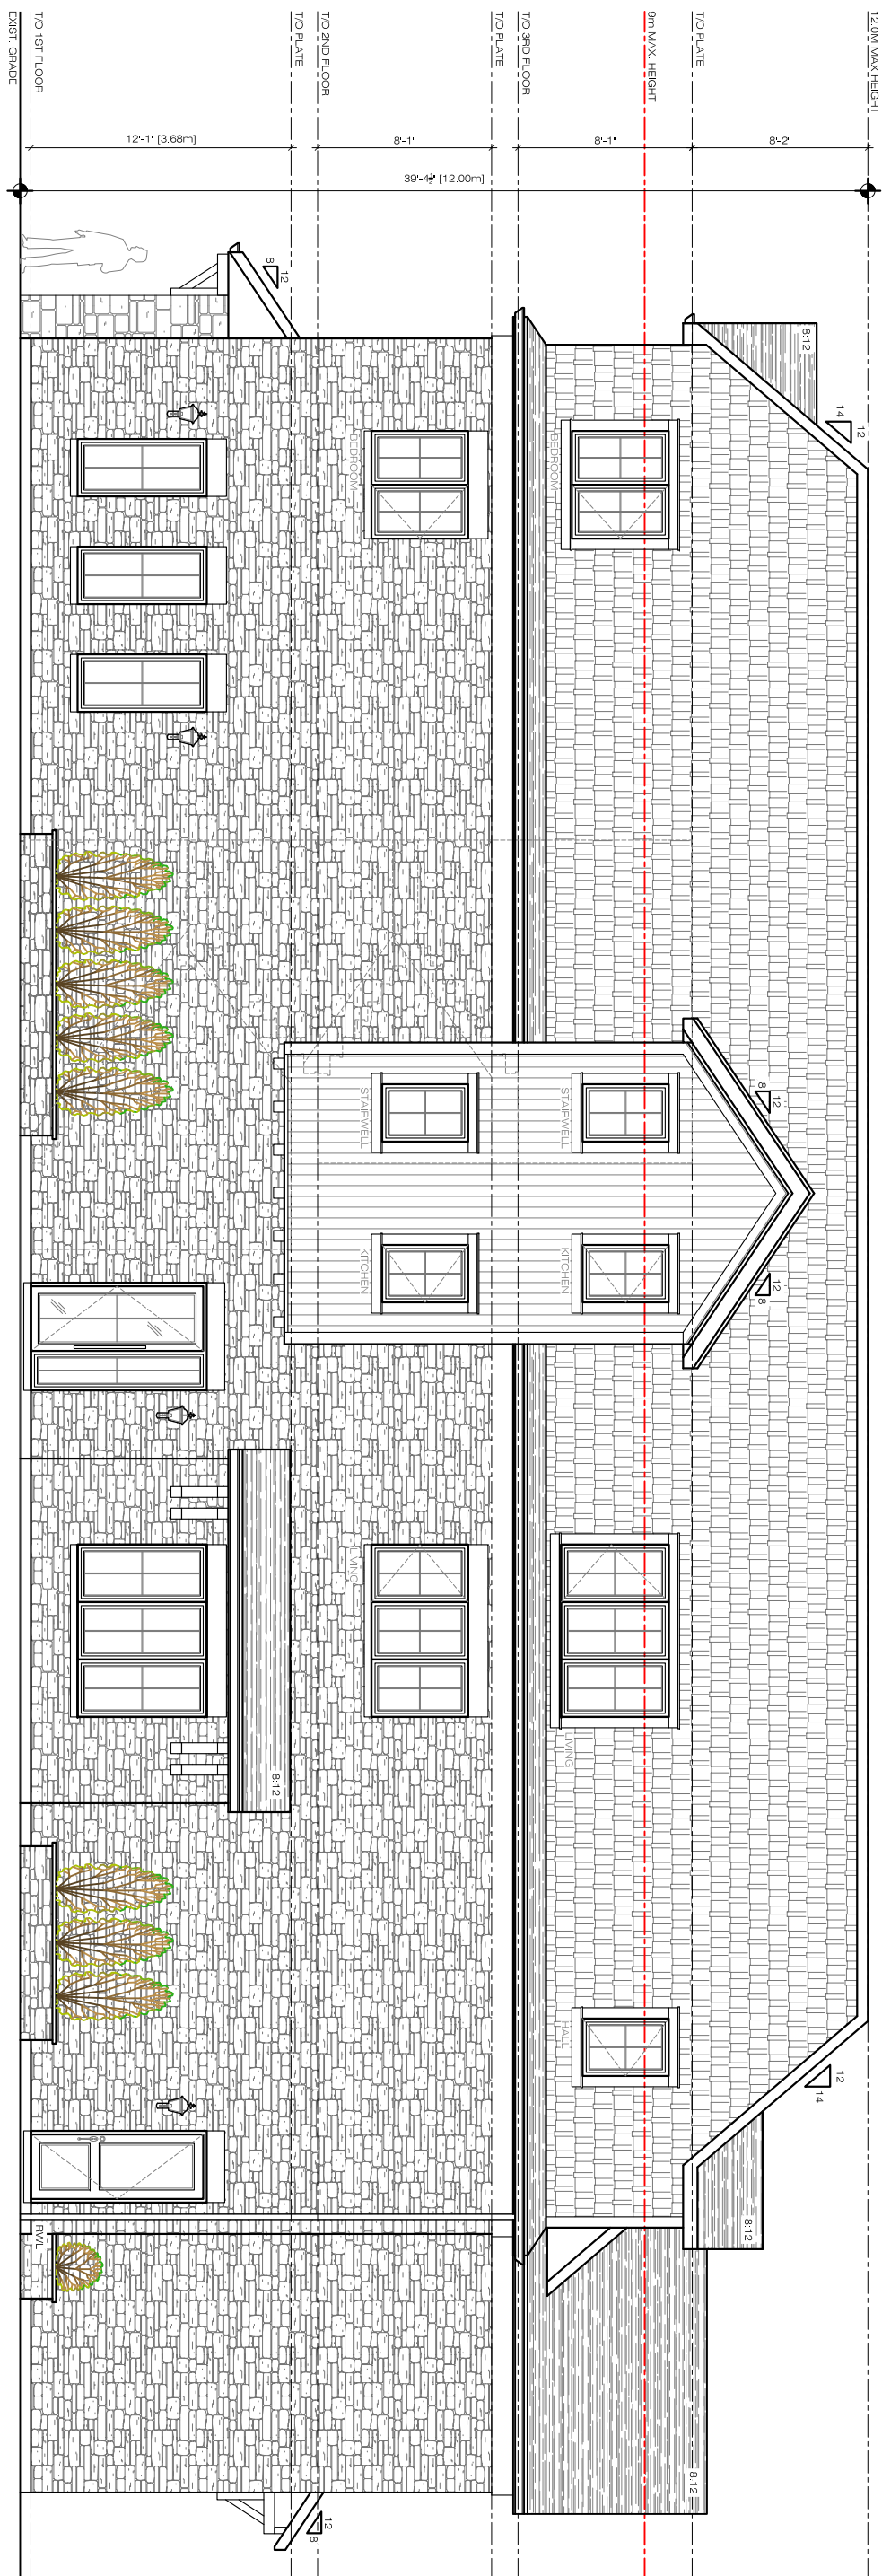


LEFT SIDE ELEVATION

DESIGN PRESENTATION
MAY 10, 2022

WILSON STREET
DEVELOPMENT

335 WILSON STREET EAST
ANCASTER, ON. L9G 2C1

DESIGN CONCEPT

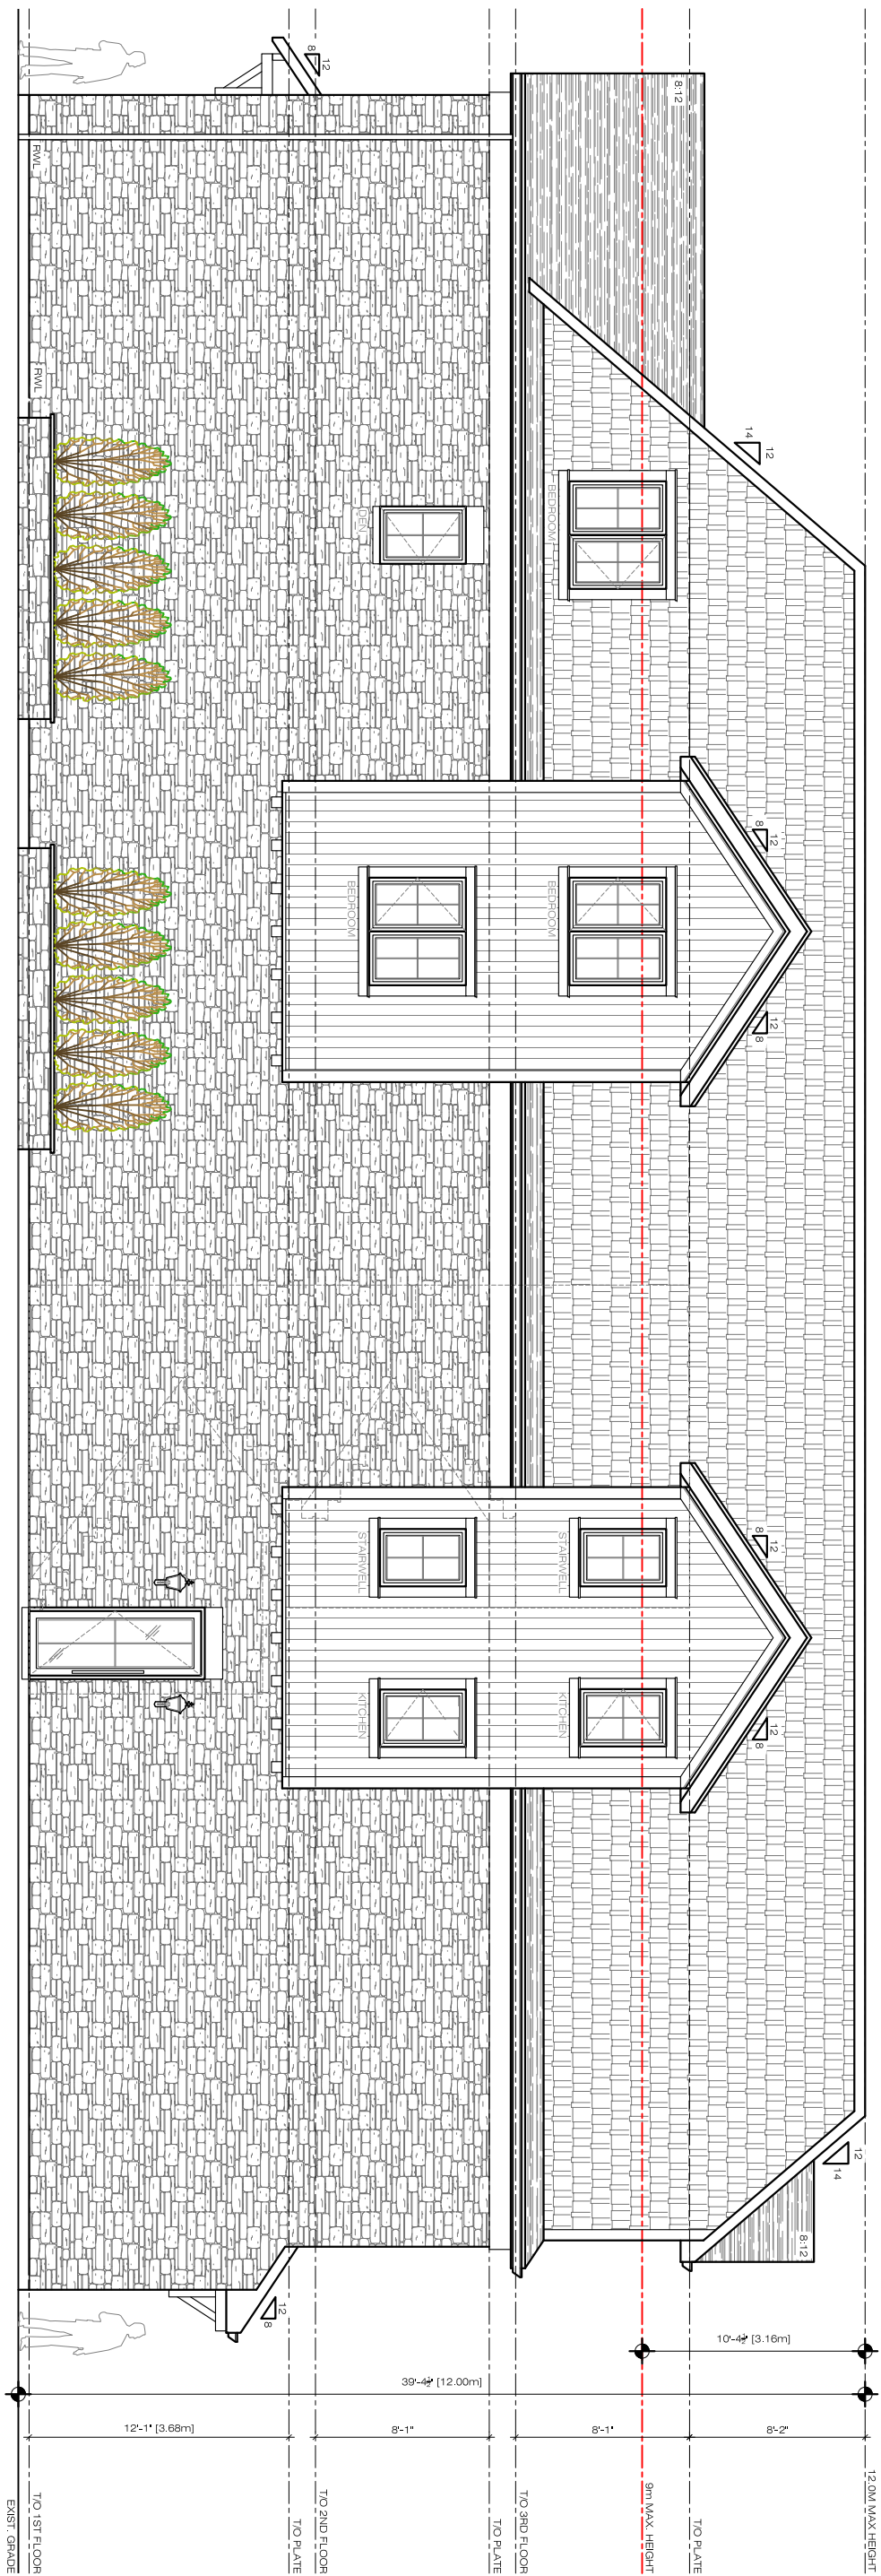

RIGHT SIDE ELEVATION