









DATE

11/15/2011

PROJECT


HAMILTON, ON
L8N 4A4





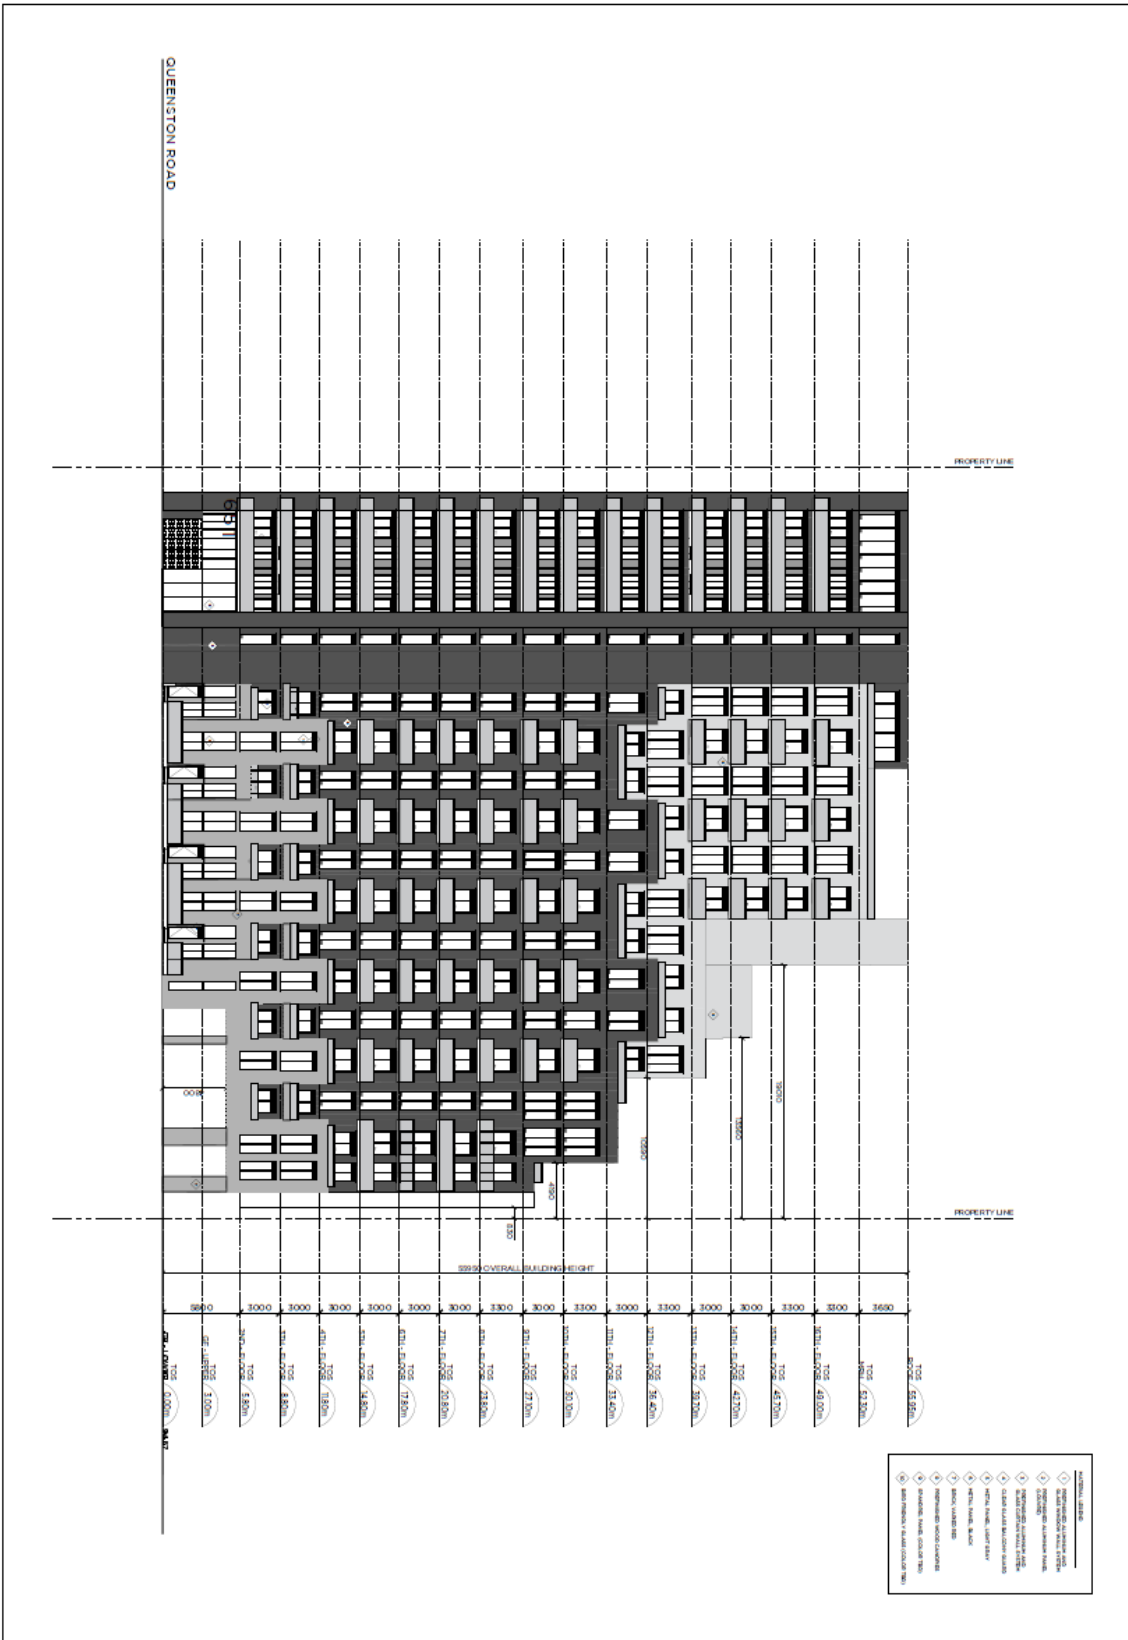

L.H. Developments
EAST
ELEVATION
1/50
A404

RAW
REALTY AND
COMMERCIAL
PROPERTY
MANAGEMENT
INC.
20053
651 QUEENSTON RD.
HAMILTON, ON

DATE: 11/15/2011

PROJECT: 651 QUEENSTON RD.
HAMILTON, ON





