



Elevations of the 15 storey tower

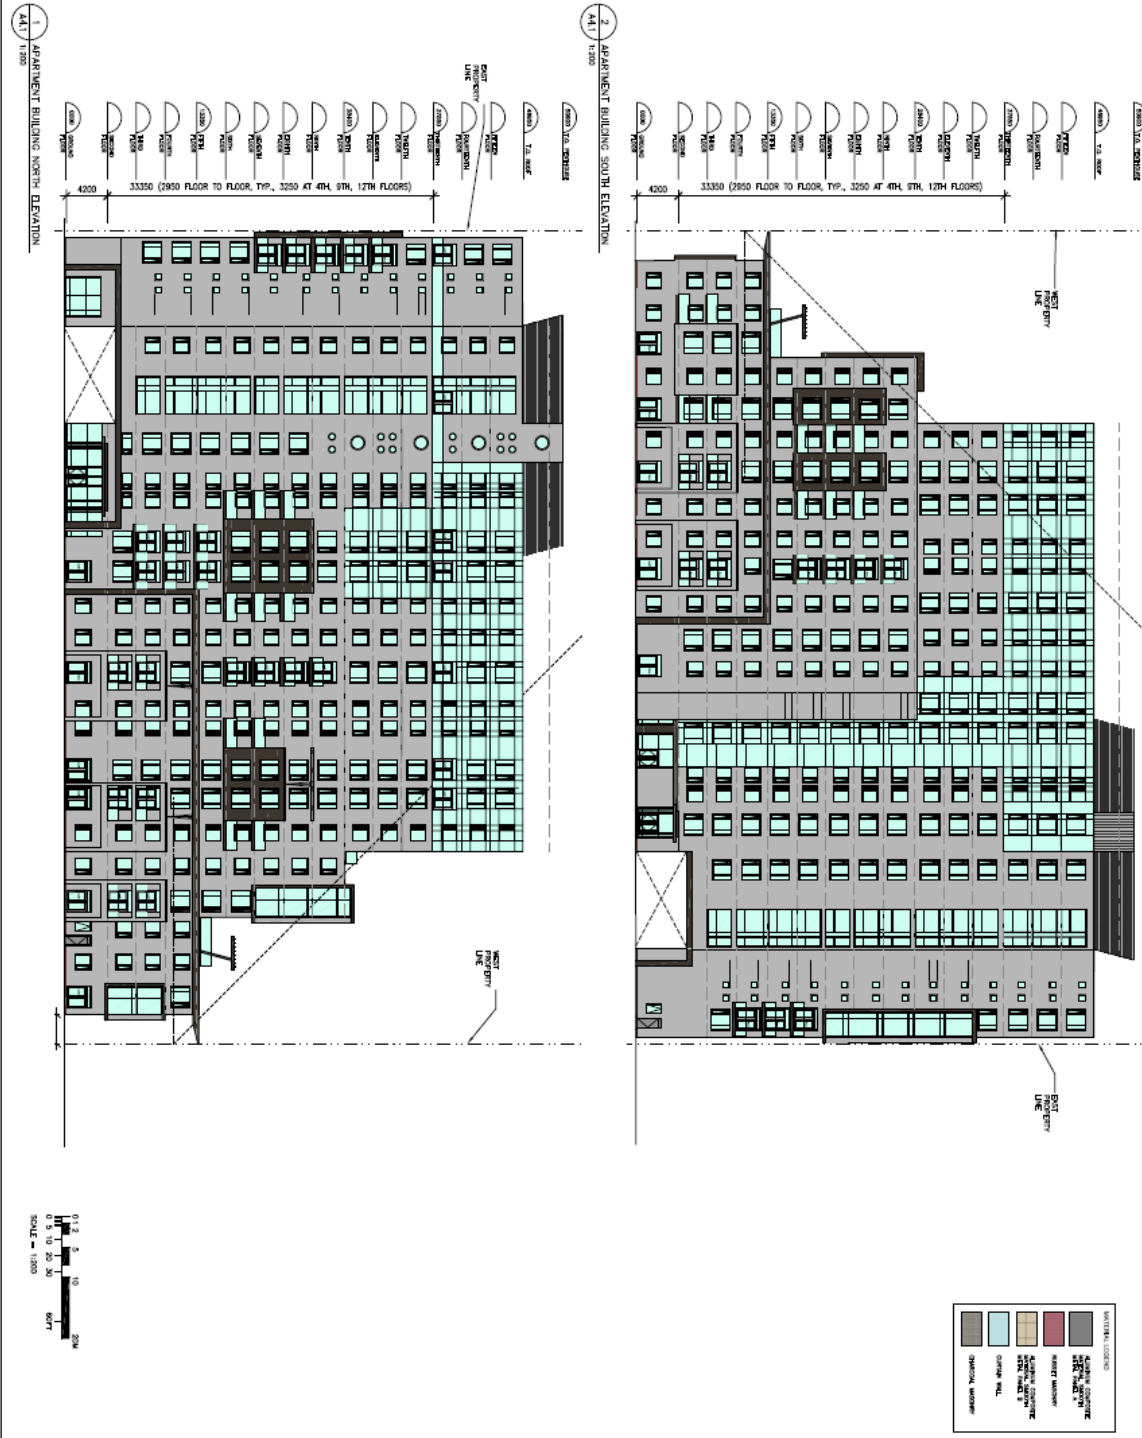

		<p>APARTMENT BUILDING NORTH AND SOUTH ELEVATIONS</p>	<p>PROJECT NO: A4.1</p>

Elevations of the stacked townhouses



 CGS CORBAN SACISA BLOYS ARCHITECTS	Development of 544-550 Rymal Road East Hamilton, Ontario		<table border="1"> <tr> <th>No.</th> <th>Name</th> <th>Revision</th> </tr>
Stacked Town Typical Elevations																																				

A4.3