




PIER 8 - SITE PLAN
PIER 8 OCTOBER 02, 2023

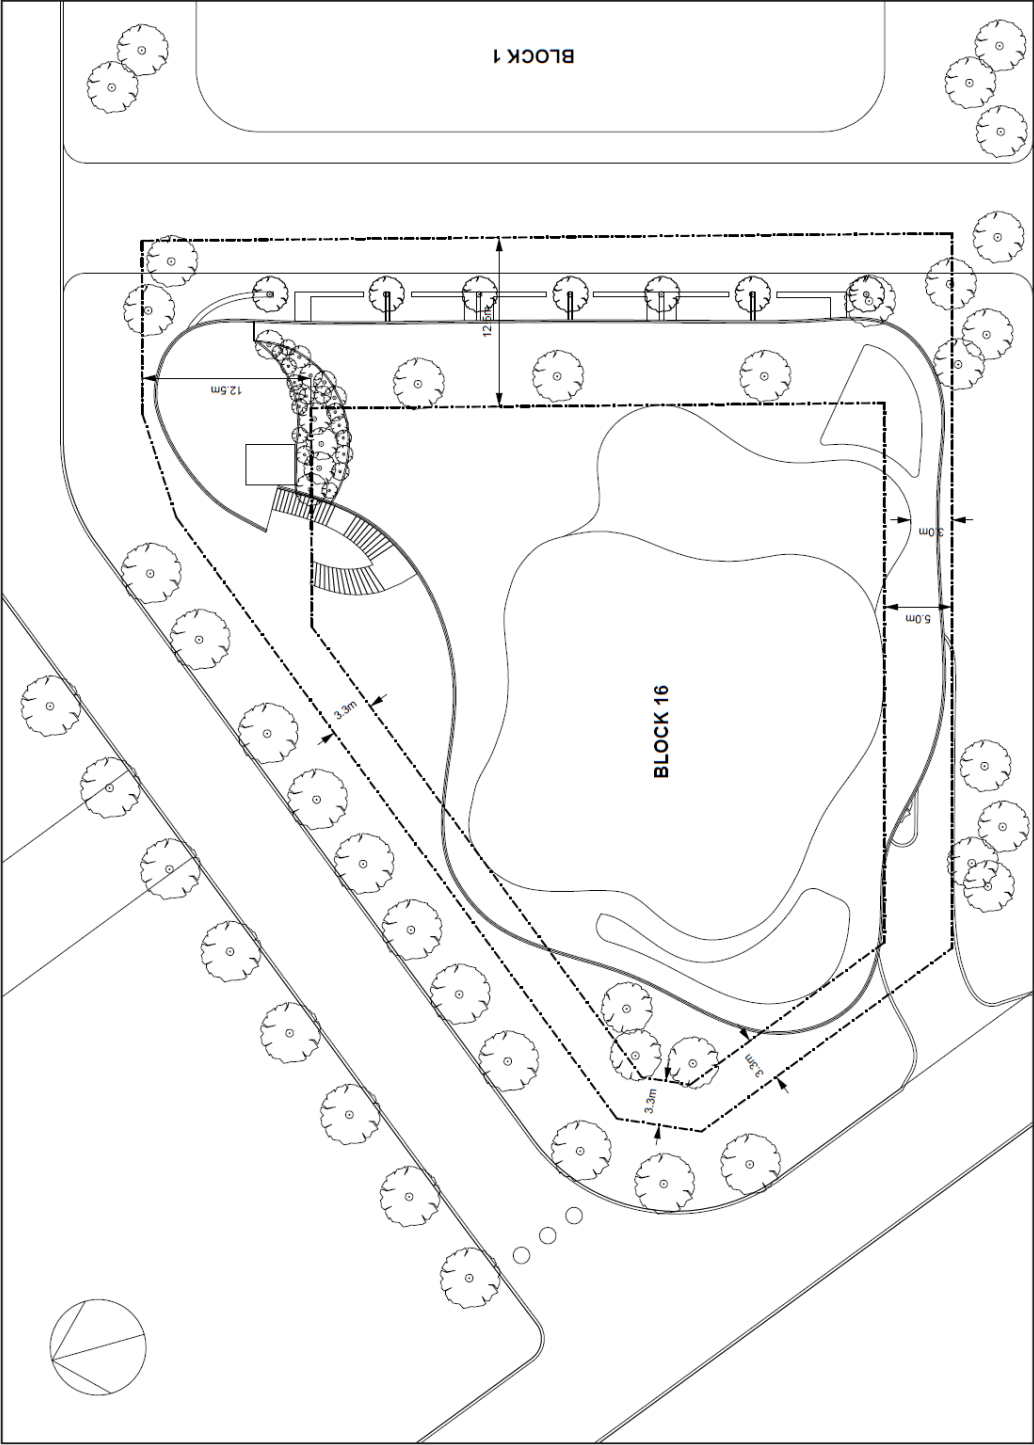


BLOCK 16 - ROOF PLAN
PIER 8 OCTOBER 02, 2023

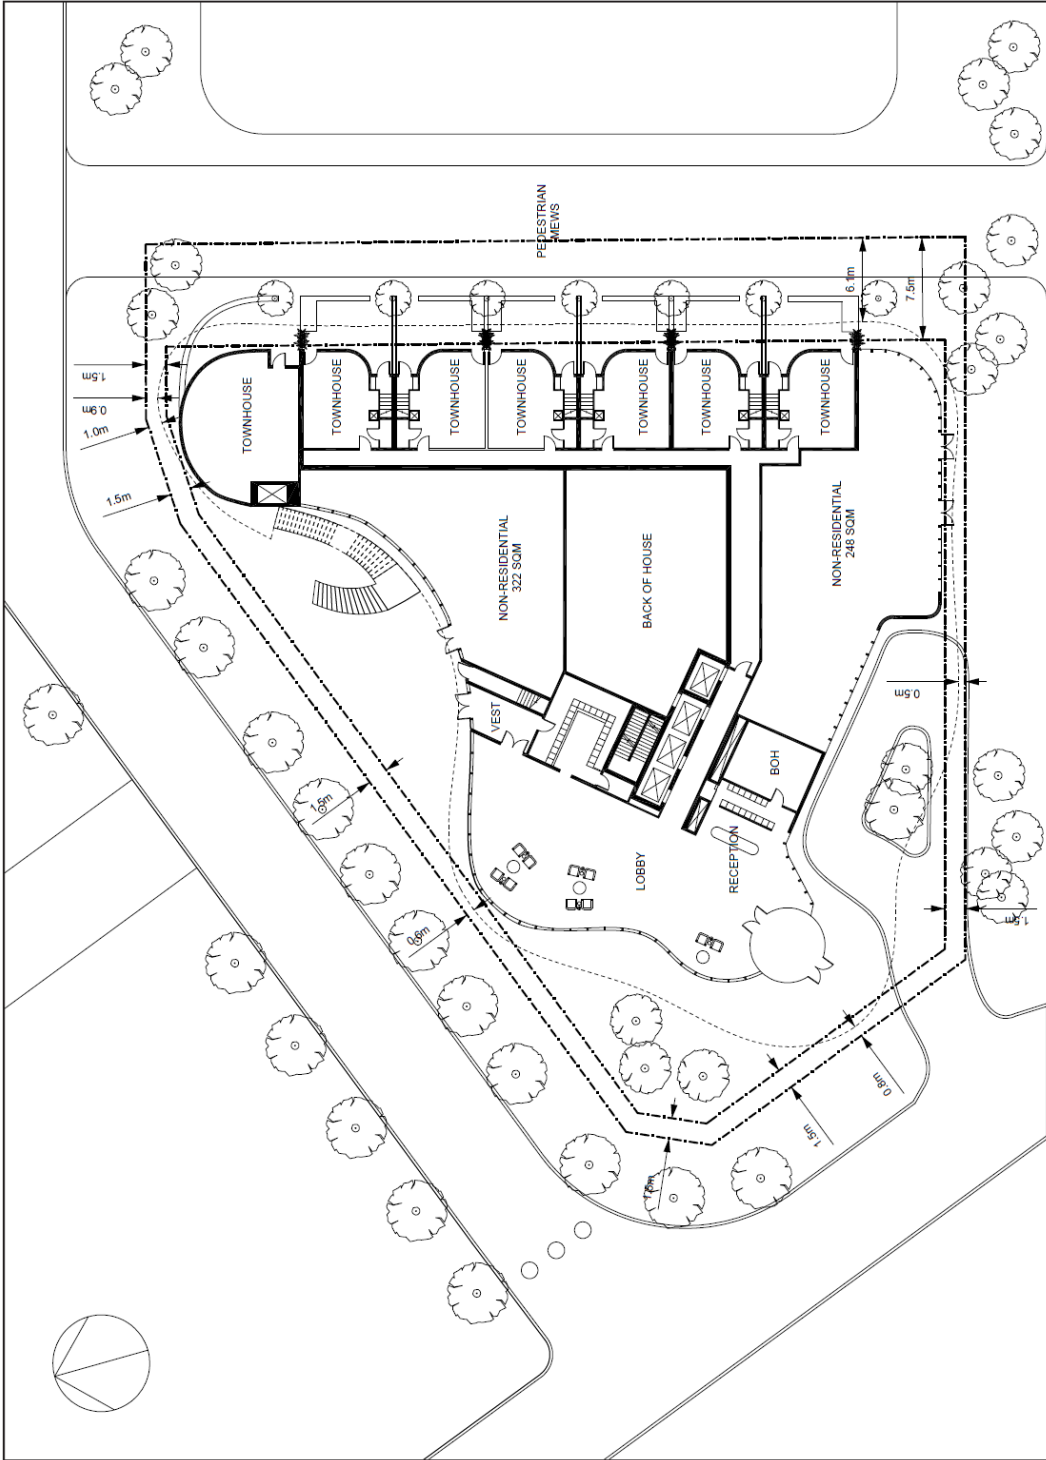

BLOCK 16 - GROUND FLOOR
PIER 8 OCTOBER 02, 2023

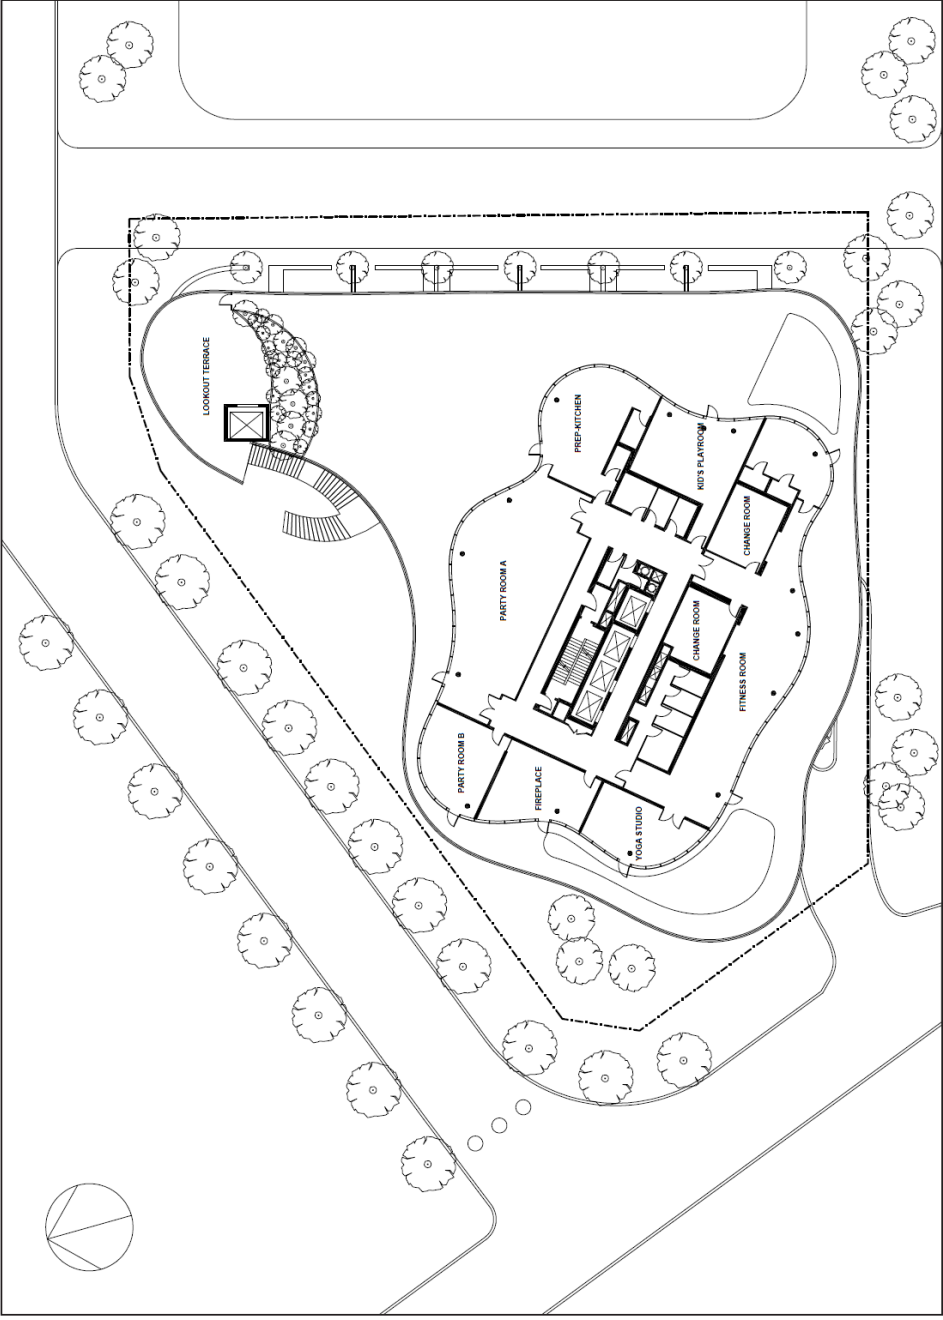


BLOCK 16 - PODIUM FLOOR
PIER 8 OCTOBER 02, 2023

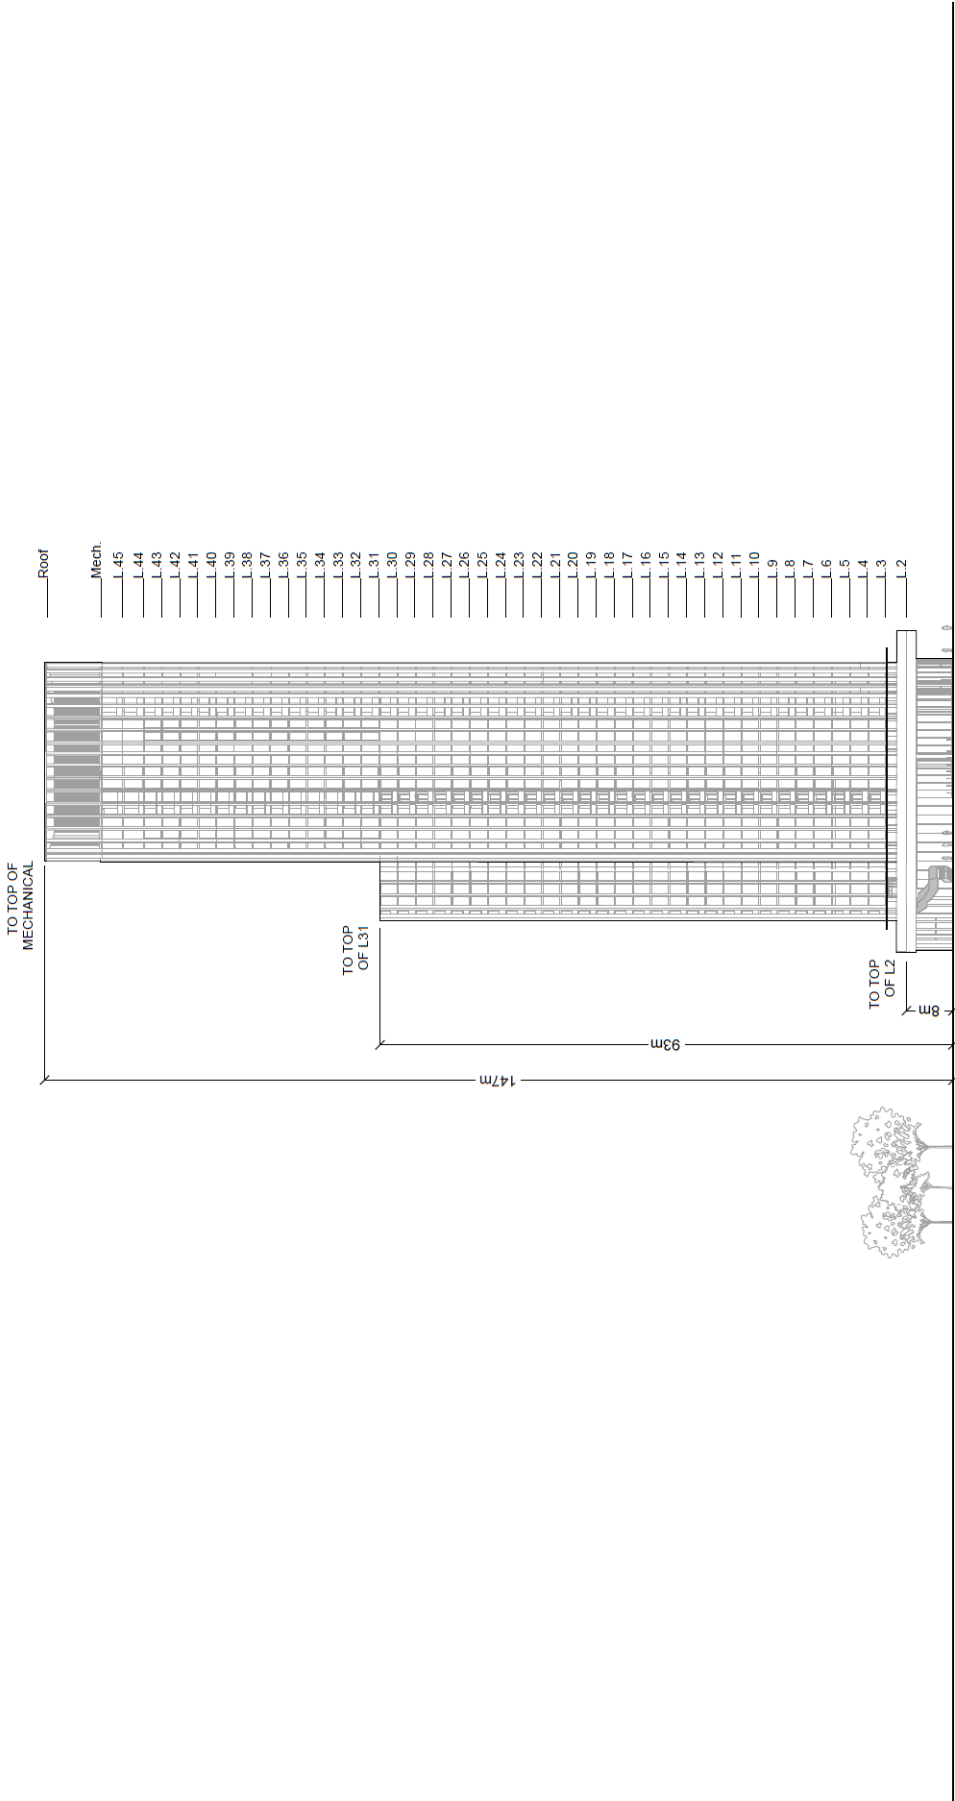

BLOCK 16 - NORTH ELEVATION

PIER 8 OCTOBER 02, 2023

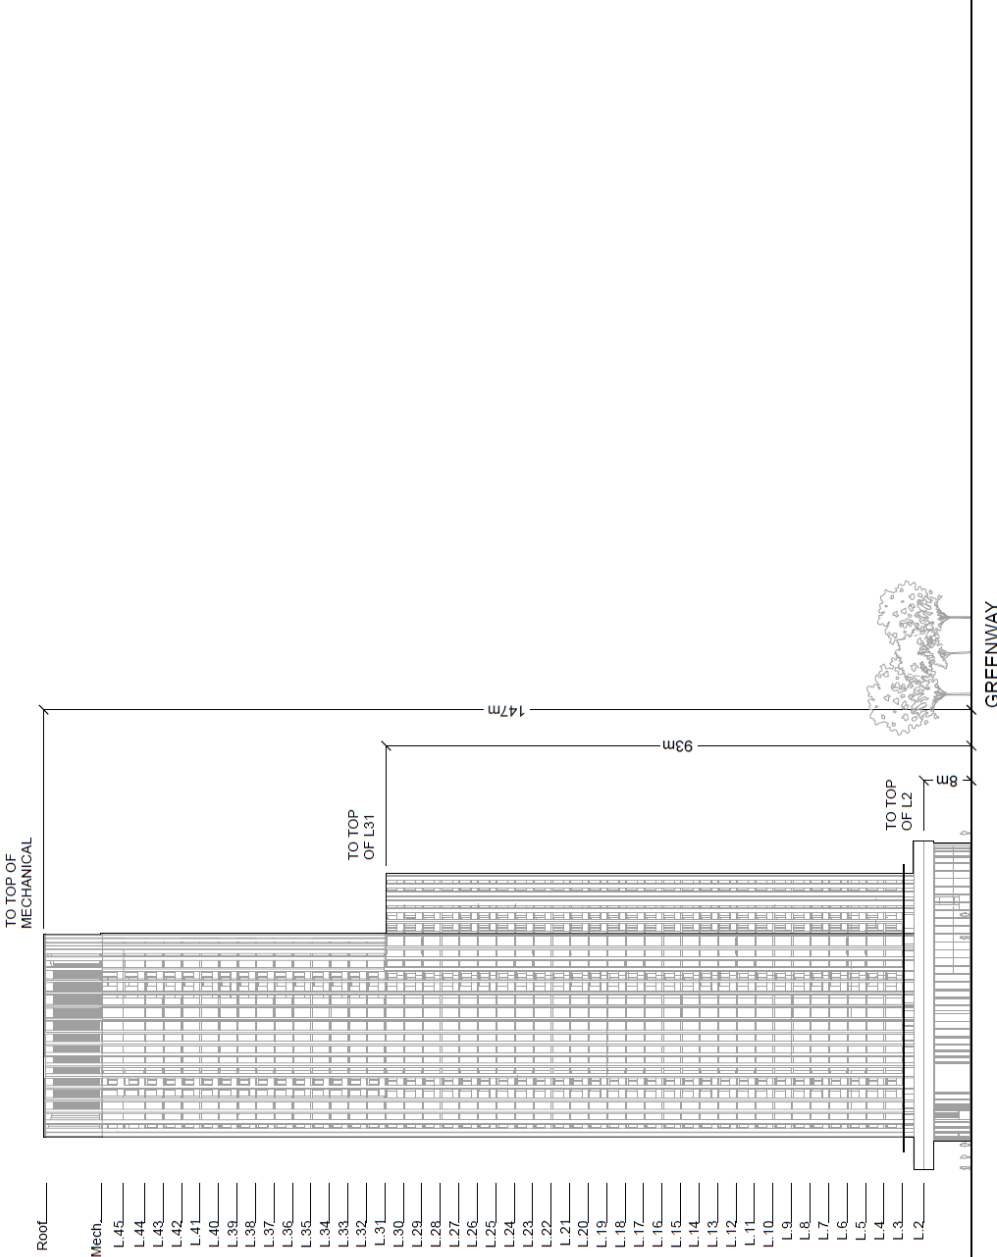

BLOCK 16 - SOUTH ELEVATION

PIER 8 OCTOBER 02, 2023