


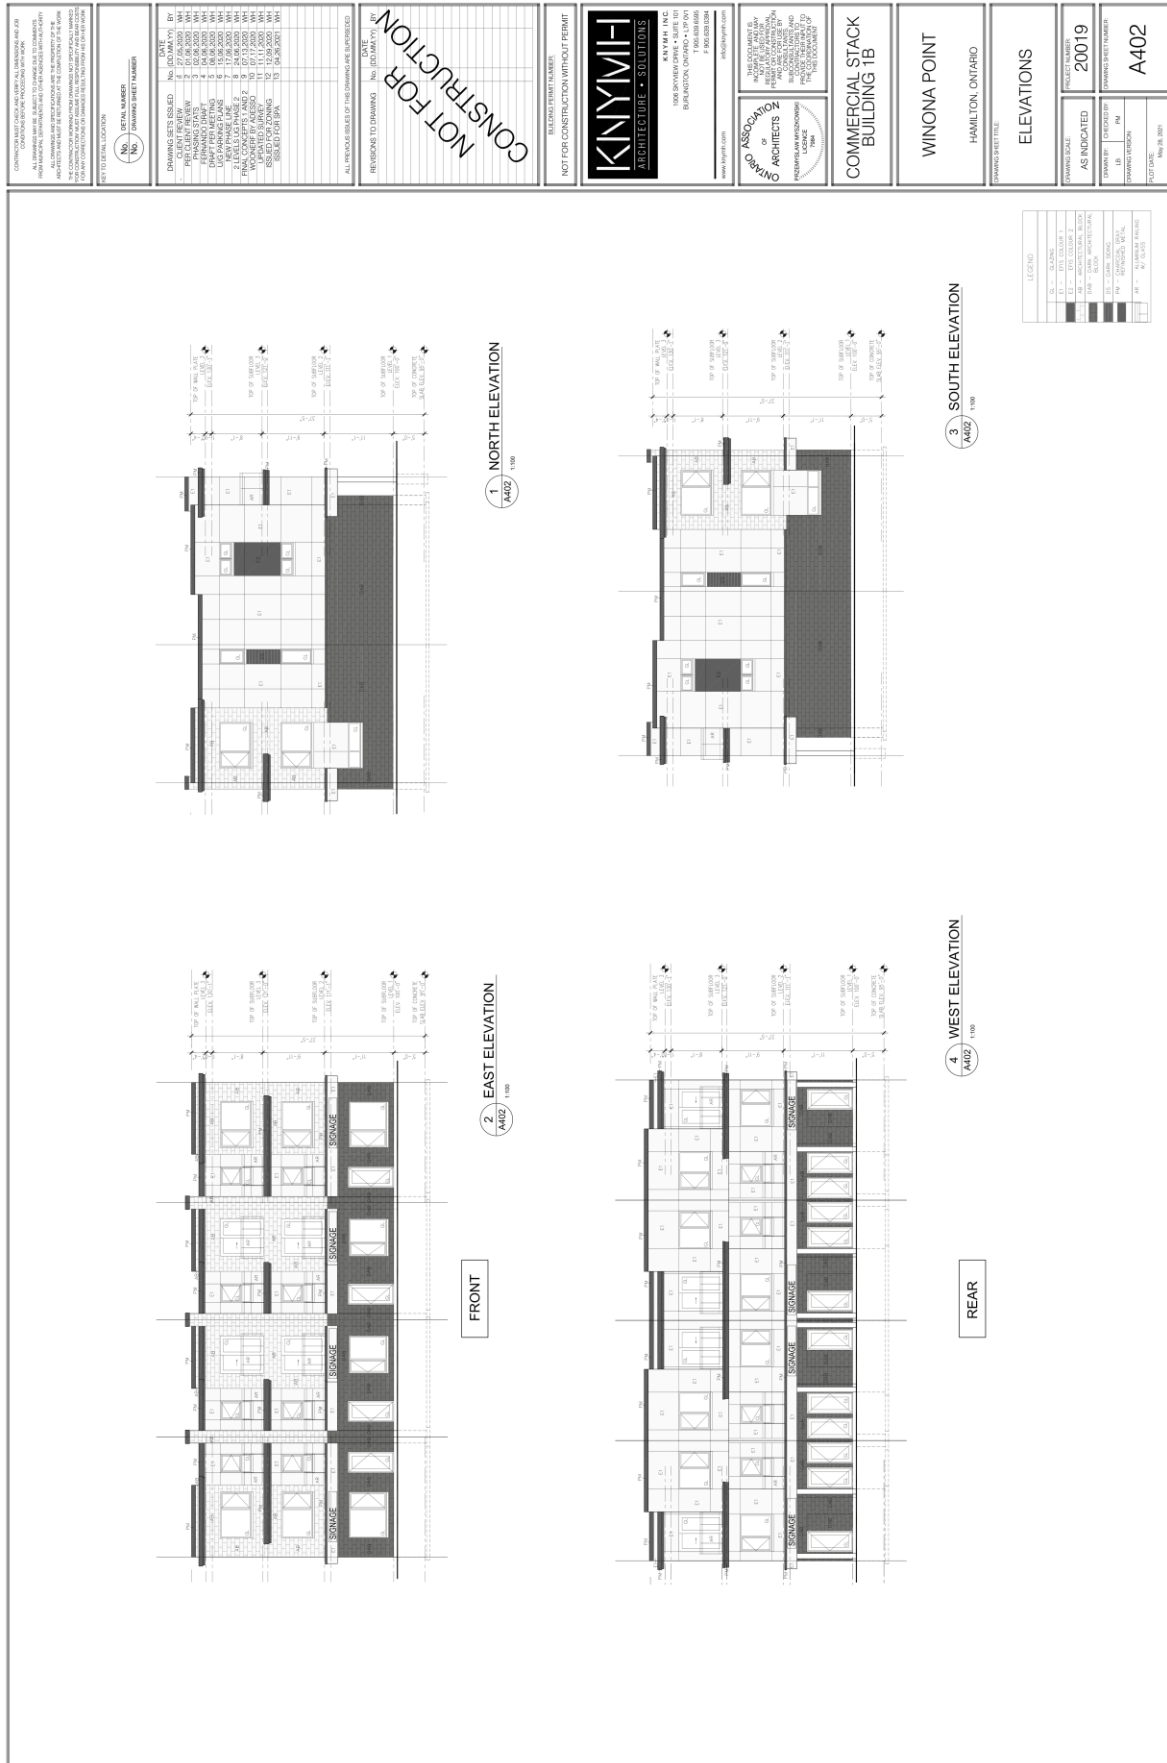


[illegible]






## Page 6 of 23

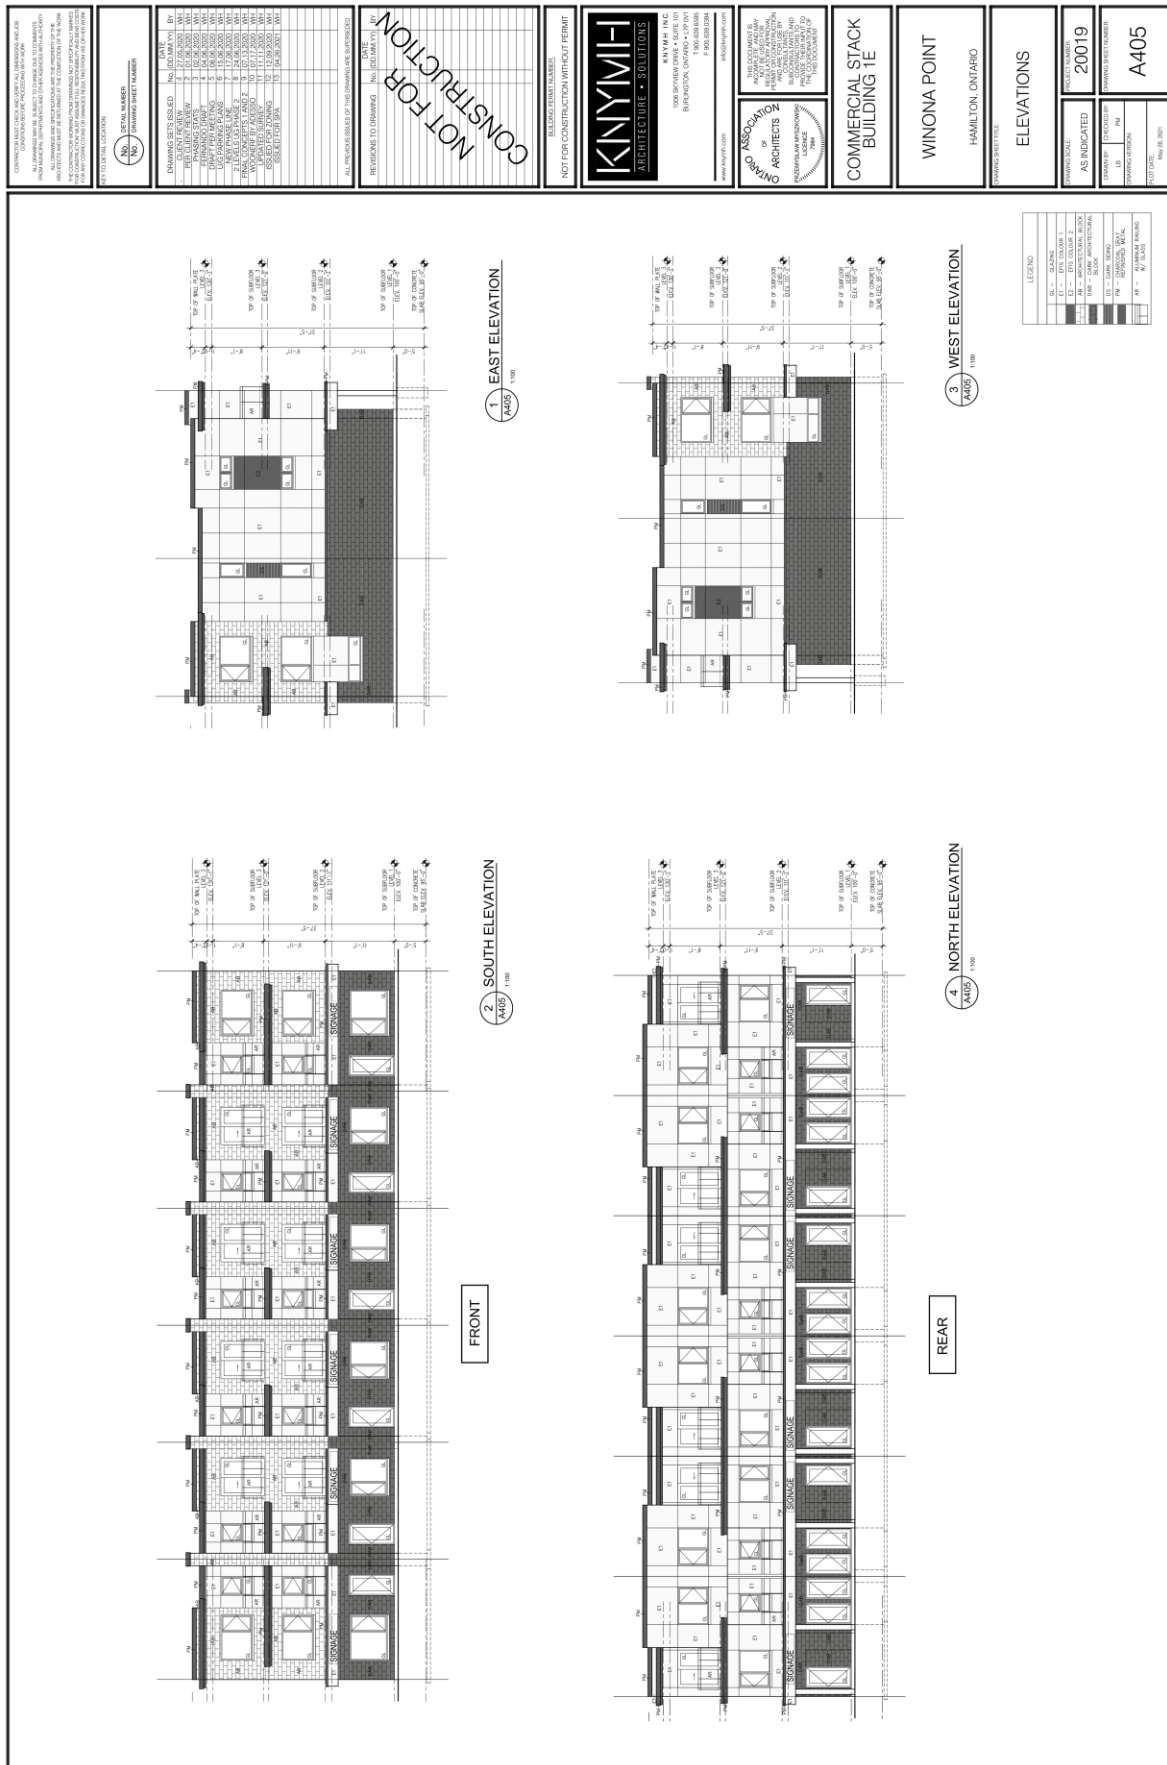



4 NORTH ELEVATION  
1:100


### 3 WEST ELEVATION

--	--	


[illegible]




LEGEND	
	GL = GLAZING
	E1 = ETIS COLOUR 1
	E2 = ETIS COLOUR 2
	AB = ARCHITECTURAL BLOCK
	DAB = DARK ARCHITECTURAL BLOCK
	PM = CHARCOAL GRAY RETIQUED METAL
	AR = ALUMINUM RAILING W/ GLASS

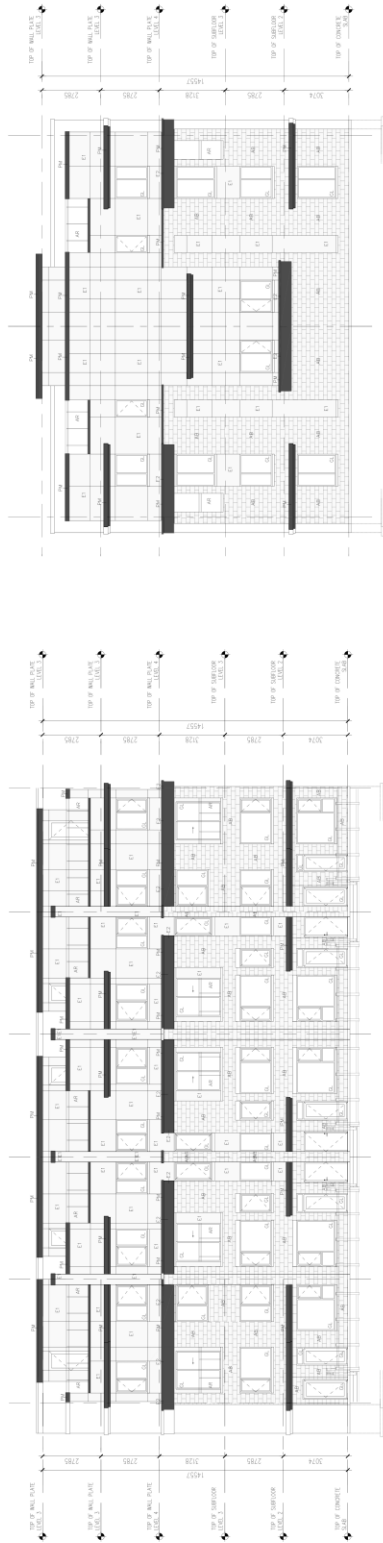

1 RESIDENTIAL STACKS EAST ELEVATION  
E : 100  
A2

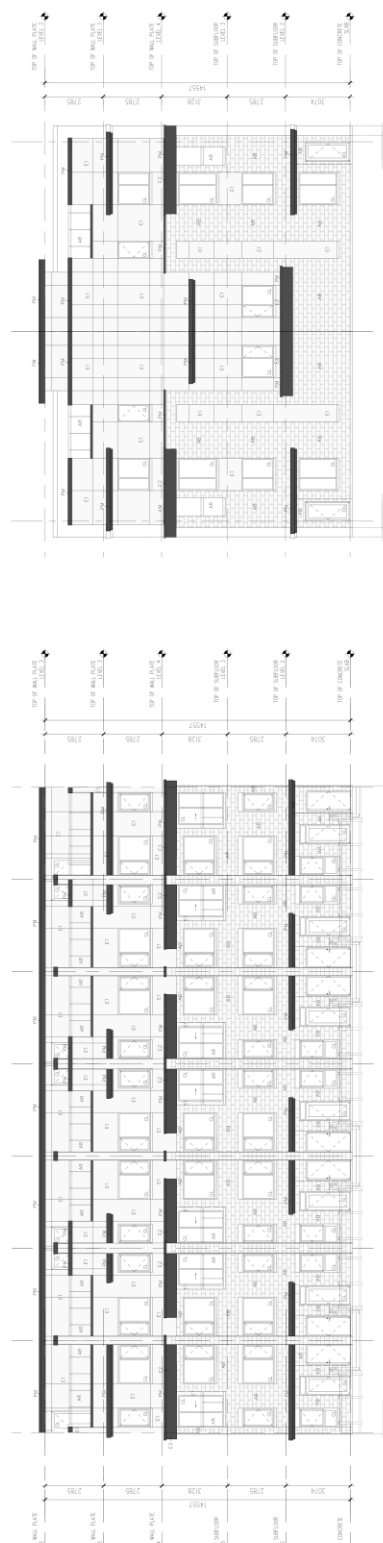

3 RESIDENTIAL STACKS WEST ELEVATION  
A2 1:100

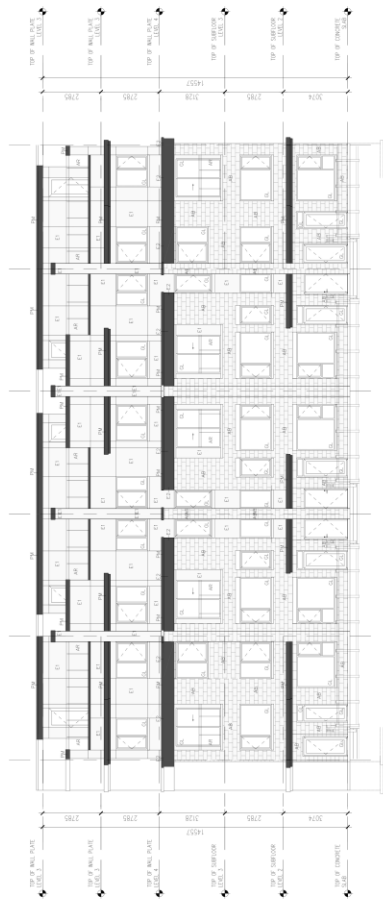

2  
A2  
RESIDENTIAL STACKS SOUTH ELEVATION  
1 : 100



4 RESIDENTIAL STACKS NORTH ELEVATION  
A2 1:100

PRIVATE ROAD

S. SERVICE ROAD

PRIVATE ROAD

S. SERVICE ROAD









LEGEND	
	GL - GLAZING
	E1 - EPS COLOUR 1
	E2 - EPS COLOUR 2
	AB - ARCHITECTURAL BLOCK
	DAB - DARK ARCHITECTURAL BLOCK
	PM - CHARCOAL GRAY RETIQUED METAL
	AR - ALUMINUM RAILING W/ GLASS





LEGEND	
GL	GLAZING
E1	ETIS COLOUR 1
E2	ETIS COLOUR 2
AB	ARCHITECTURAL BLOCK
DAB	DARK ARCHITECTURAL BLOCK
PM	CHARCOAL GRAY REFINISHED METAL
AR	ALUMINUM RAILING W/ GLASS

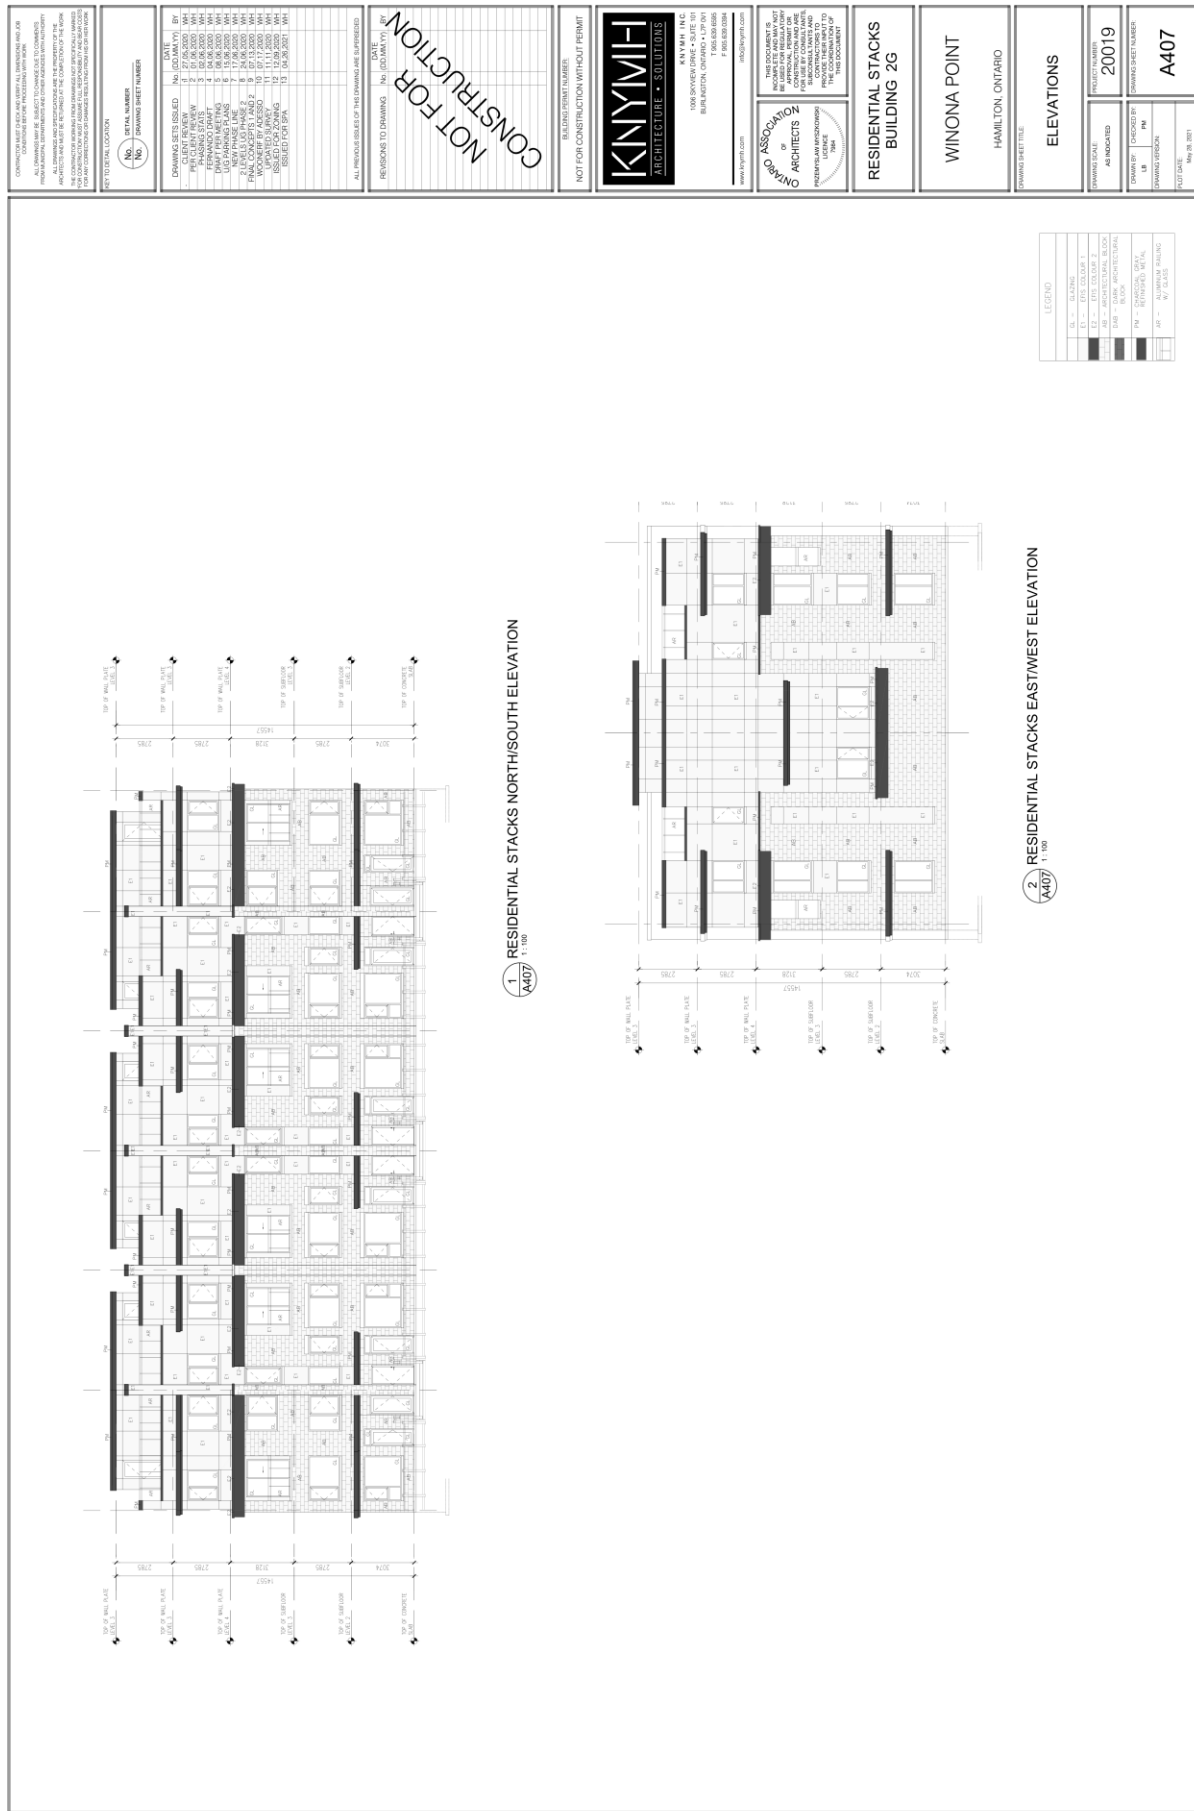

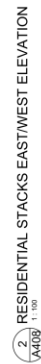


LEGEND	
GL	GLAZING
E1	ETIS COLOUR 1
E2	ETIS COLOUR 2
AB	ARCHITECTURAL BLOCK
DB	DARK ARCHITECTURAL BLOCK
PM	CHARCOAL GRAY FINISHED METAL

[illegible]








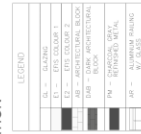



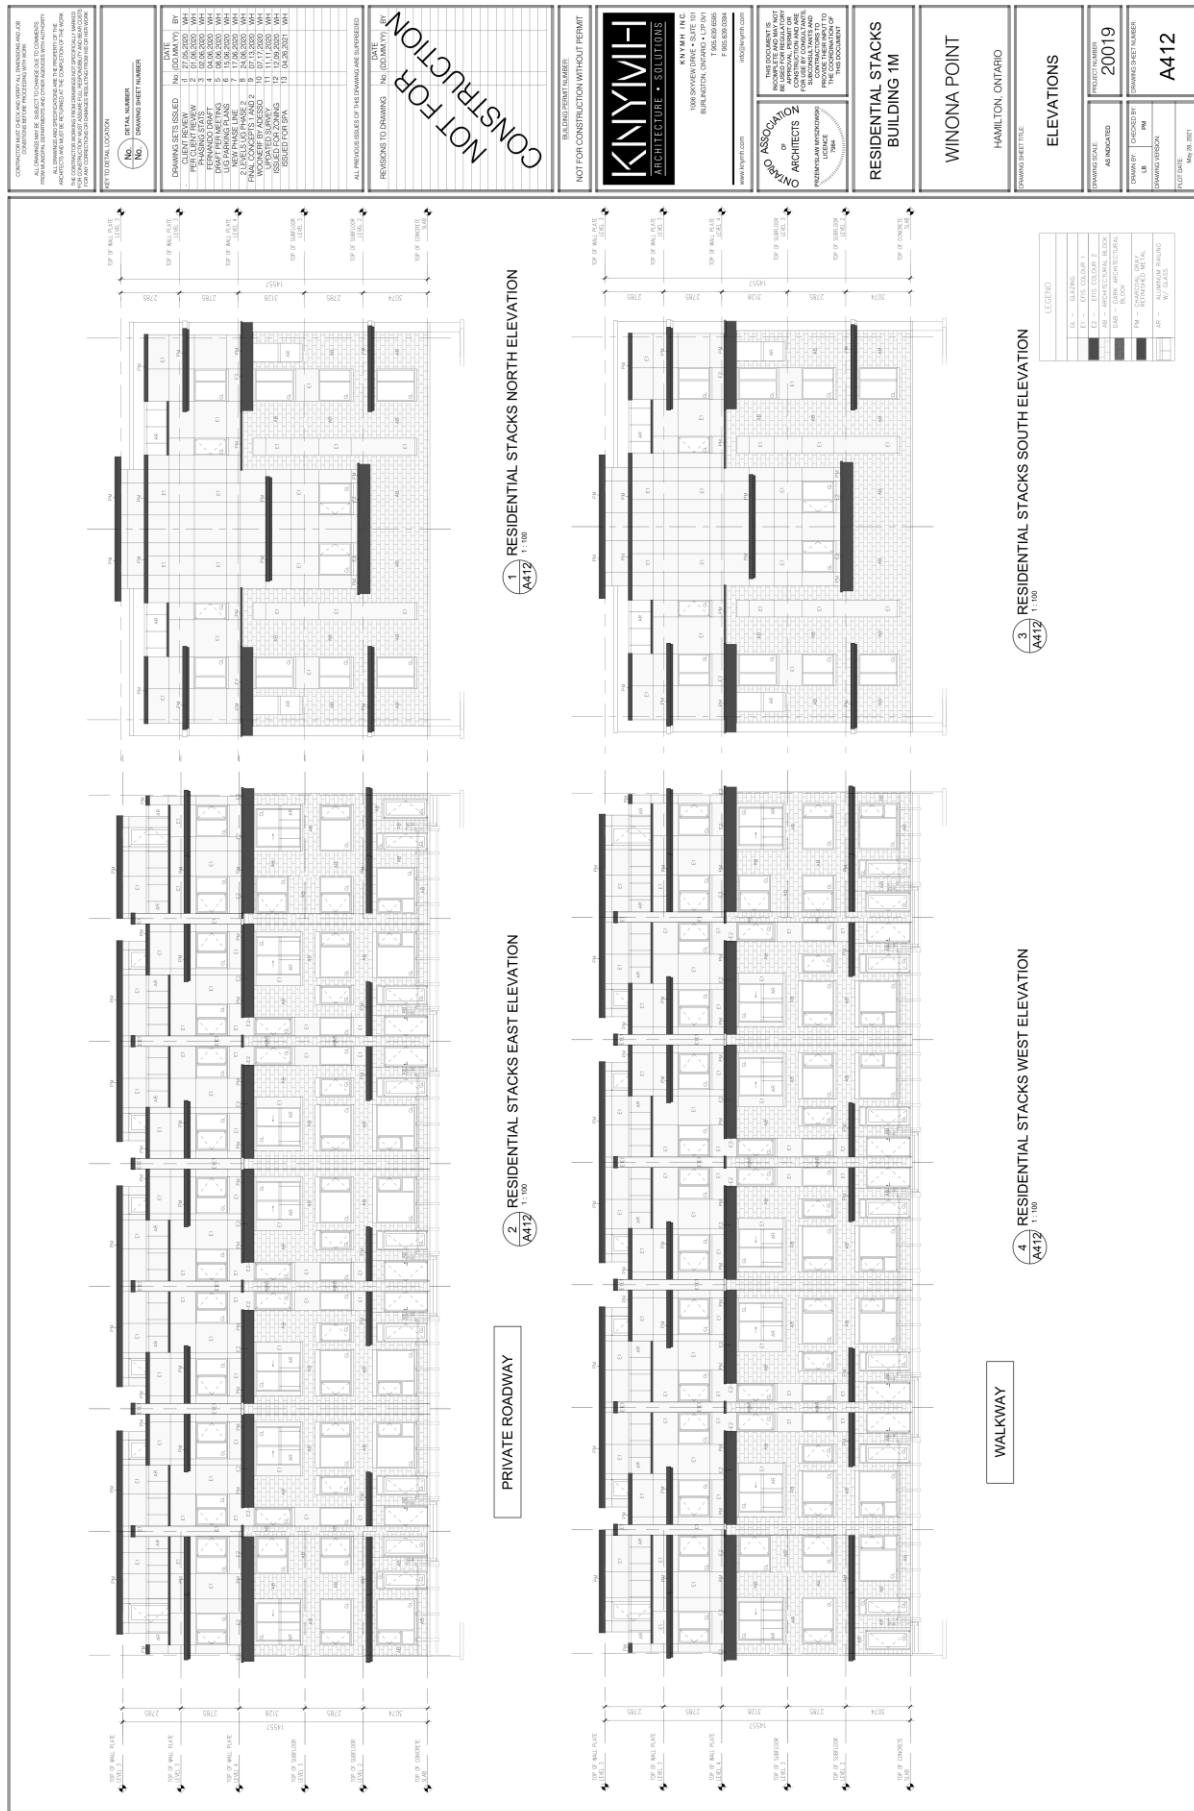



[illegible]



