



Hamilton

**COMMITTEE OF ADJUSTMENT**

City Hall, 5<sup>th</sup> floor, 71 Main Street West, Hamilton, ON L8P 4Y5

Telephone (905) 546-2424, ext. 4221

E-mail: [cofa@hamilton.ca](mailto:cofa@hamilton.ca)

**NOTICE OF PUBLIC HEARING**  
**Consent/Land Severance**

**You are receiving this notice because you are either:**

- Assessed owner of a property located within 60 metres of the subject property
- Applicant/agent on file, or
- Person likely to be interested in this application

<b>APPLICATION NO.:</b>	<b>SC/B-24:01</b>	<b>SUBJECT PROPERTY:</b>	294 GREEN ROAD, STONEY CREEK
-------------------------	-------------------	--------------------------	------------------------------

**APPLICANTS:** Owner: GREENX INVESTMENTS INC  
Applicant: DEEPAK VERMA

**PURPOSE & EFFECT:** To permit the conveyance of a parcel of land to create a new residential building lot. The existing dwelling will be demolished to facilitate this application.

	<b>Frontage</b>	<b>Depth</b>	<b>Area</b>
<b>SEVERED LANDS:</b>	7.62 m <sup>±</sup>	45.72 m <sup>±</sup>	348.38 m <sup>2</sup> <sup>±</sup>
<b>RETAINED LANDS:</b>	7.62 m <sup>±</sup>	45.72 m <sup>±</sup>	348.38 m <sup>2</sup> <sup>±</sup>

Associated Planning Act File(s): SC/A-24:04

**This Notice must be posted by the owner of any land which contains seven or more residential units so that it is visible to all residents.**

This application will be heard by the Committee as shown below:

<b>DATE:</b>	<b>Tuesday, March 26th, 2024</b>
<b>TIME:</b>	<b>11:40 a.m.</b>
<b>PLACE:</b>	<b>City Hall Council Chambers (71 Main St. W., Hamilton)</b>

For more information on this matter, including access to drawings illustrating this request and other information submitted:

- Visit [www.hamilton.ca/committeeofadjustment](http://www.hamilton.ca/committeeofadjustment)
- Visit Committee of Adjustment staff at 5th floor City Hall, 71 Main St. W., Hamilton

PUBLIC INPUT

Written: If you would like to submit written comments to the Committee of Adjustment you may do so via email or hardcopy. Comments can be submitted by emailing [cofa@hamilton.ca](mailto:cofa@hamilton.ca) or by mailing the Committee of Adjustment, City of Hamilton, 71 Main Street West, 5th Floor, Hamilton, Ontario, L8P 4Y5. Written comments must be received no later than noon March 22nd, 2024.

Comments are available the Friday prior to the Hearing and are available on our website:

[www.hamilton.ca/committeeofadjustment](http://www.hamilton.ca/committeeofadjustment)

Orally: If you would like to speak to this item at the hearing you may do so by attending in person. Interested members of the public, agents, and owners who wish to participate in person may attend Council Chambers on the date and time listed on the Notice of Public Hearing. Please note, you will be required to provide your name and address for the record. It is advised that you arrive no less than 10 minutes before the time of the Public Hearing as noted on the Notice of Public Hearing. We hope this is of assistance and if you need clarification or have any questions, please email [cofa@hamilton.ca](mailto:cofa@hamilton.ca)

#### FURTHER NOTIFICATION

If you wish to be notified of future Public Hearings, if applicable, you must submit a written request to [cofa@hamilton.ca](mailto:cofa@hamilton.ca) or by mailing the Committee of Adjustment, City of Hamilton, 71 Main Street West, 5th Floor, Hamilton, Ontario, L8P 4Y5.

If you wish to be provided a Notice of Decision, you must attend the Public Hearing and file a written request with the Secretary-Treasurer by emailing [cofa@hamilton.ca](mailto:cofa@hamilton.ca) or by mailing the Committee of Adjustment, City of Hamilton, 71 Main Street West, 5th Floor, Hamilton, Ontario, L8P 4Y5..



 **Subject Lands**

DATED: March 12, 2024

---

Jamila Sheffield,  
Secretary-Treasurer  
Committee of Adjustment

Information respecting this application is being collected under the authority of the Planning Act, R.S.O., 1990, c. P. 13. All comments and opinions submitted to the City of Hamilton on this matter, including the name, address, and contact information of persons submitting comments and/or opinions, will become part of the public record and will be made available to the Applicant and the general public.



Hamilton

## COMMITTEE OF ADJUSTMENT

City Hall, 5<sup>th</sup> floor, 71 Main Street West, Hamilton, ON L8P 4Y5

Telephone (905) 546-2424, ext. 4221

E-mail: [cofa@hamilton.ca](mailto:cofa@hamilton.ca)

### IN-PERSON PARTICIPATION PROCEDURES

#### Written Submissions

Members of the public who would like to participate in a Committee of Adjustment meeting are able to provide comments in writing advance of the meeting. Comments can be submitted by emailing [cofa@hamilton.ca](mailto:cofa@hamilton.ca) or by mailing the Committee of Adjustment, City of Hamilton, 71 Main Street West, 5th Floor, Hamilton, Ontario, L8P 4Y5. **Comments must be received by noon on the date listed on the Notice of Public Hearing.**

Comments are available the Friday prior to the Hearing and are available on our website: [www.hamilton.ca/committeeofadjustment](http://www.hamilton.ca/committeeofadjustment)


#### Oral Submissions

Members of the public are also able to provide oral comments regarding Committee of Adjustment Hearing items by participating in person at the Hearing.

##### In person Oral Submissions

Interested members of the public, agents, and owners who wish to participate in person may attend Council Chambers on the date and time listed on the Notice of Public Hearing. Please note, you will be required to provide your name and address for the record. It is advised that you arrive **no less than 10 minutes** before the time of the Public Hearing as noted on the Notice of Public Hearing.

We hope this is of assistance and if you need clarification or have any questions, please email [cofa@hamilton.ca](mailto:cofa@hamilton.ca) or by phone at 905-546-2424 ext. 4221.

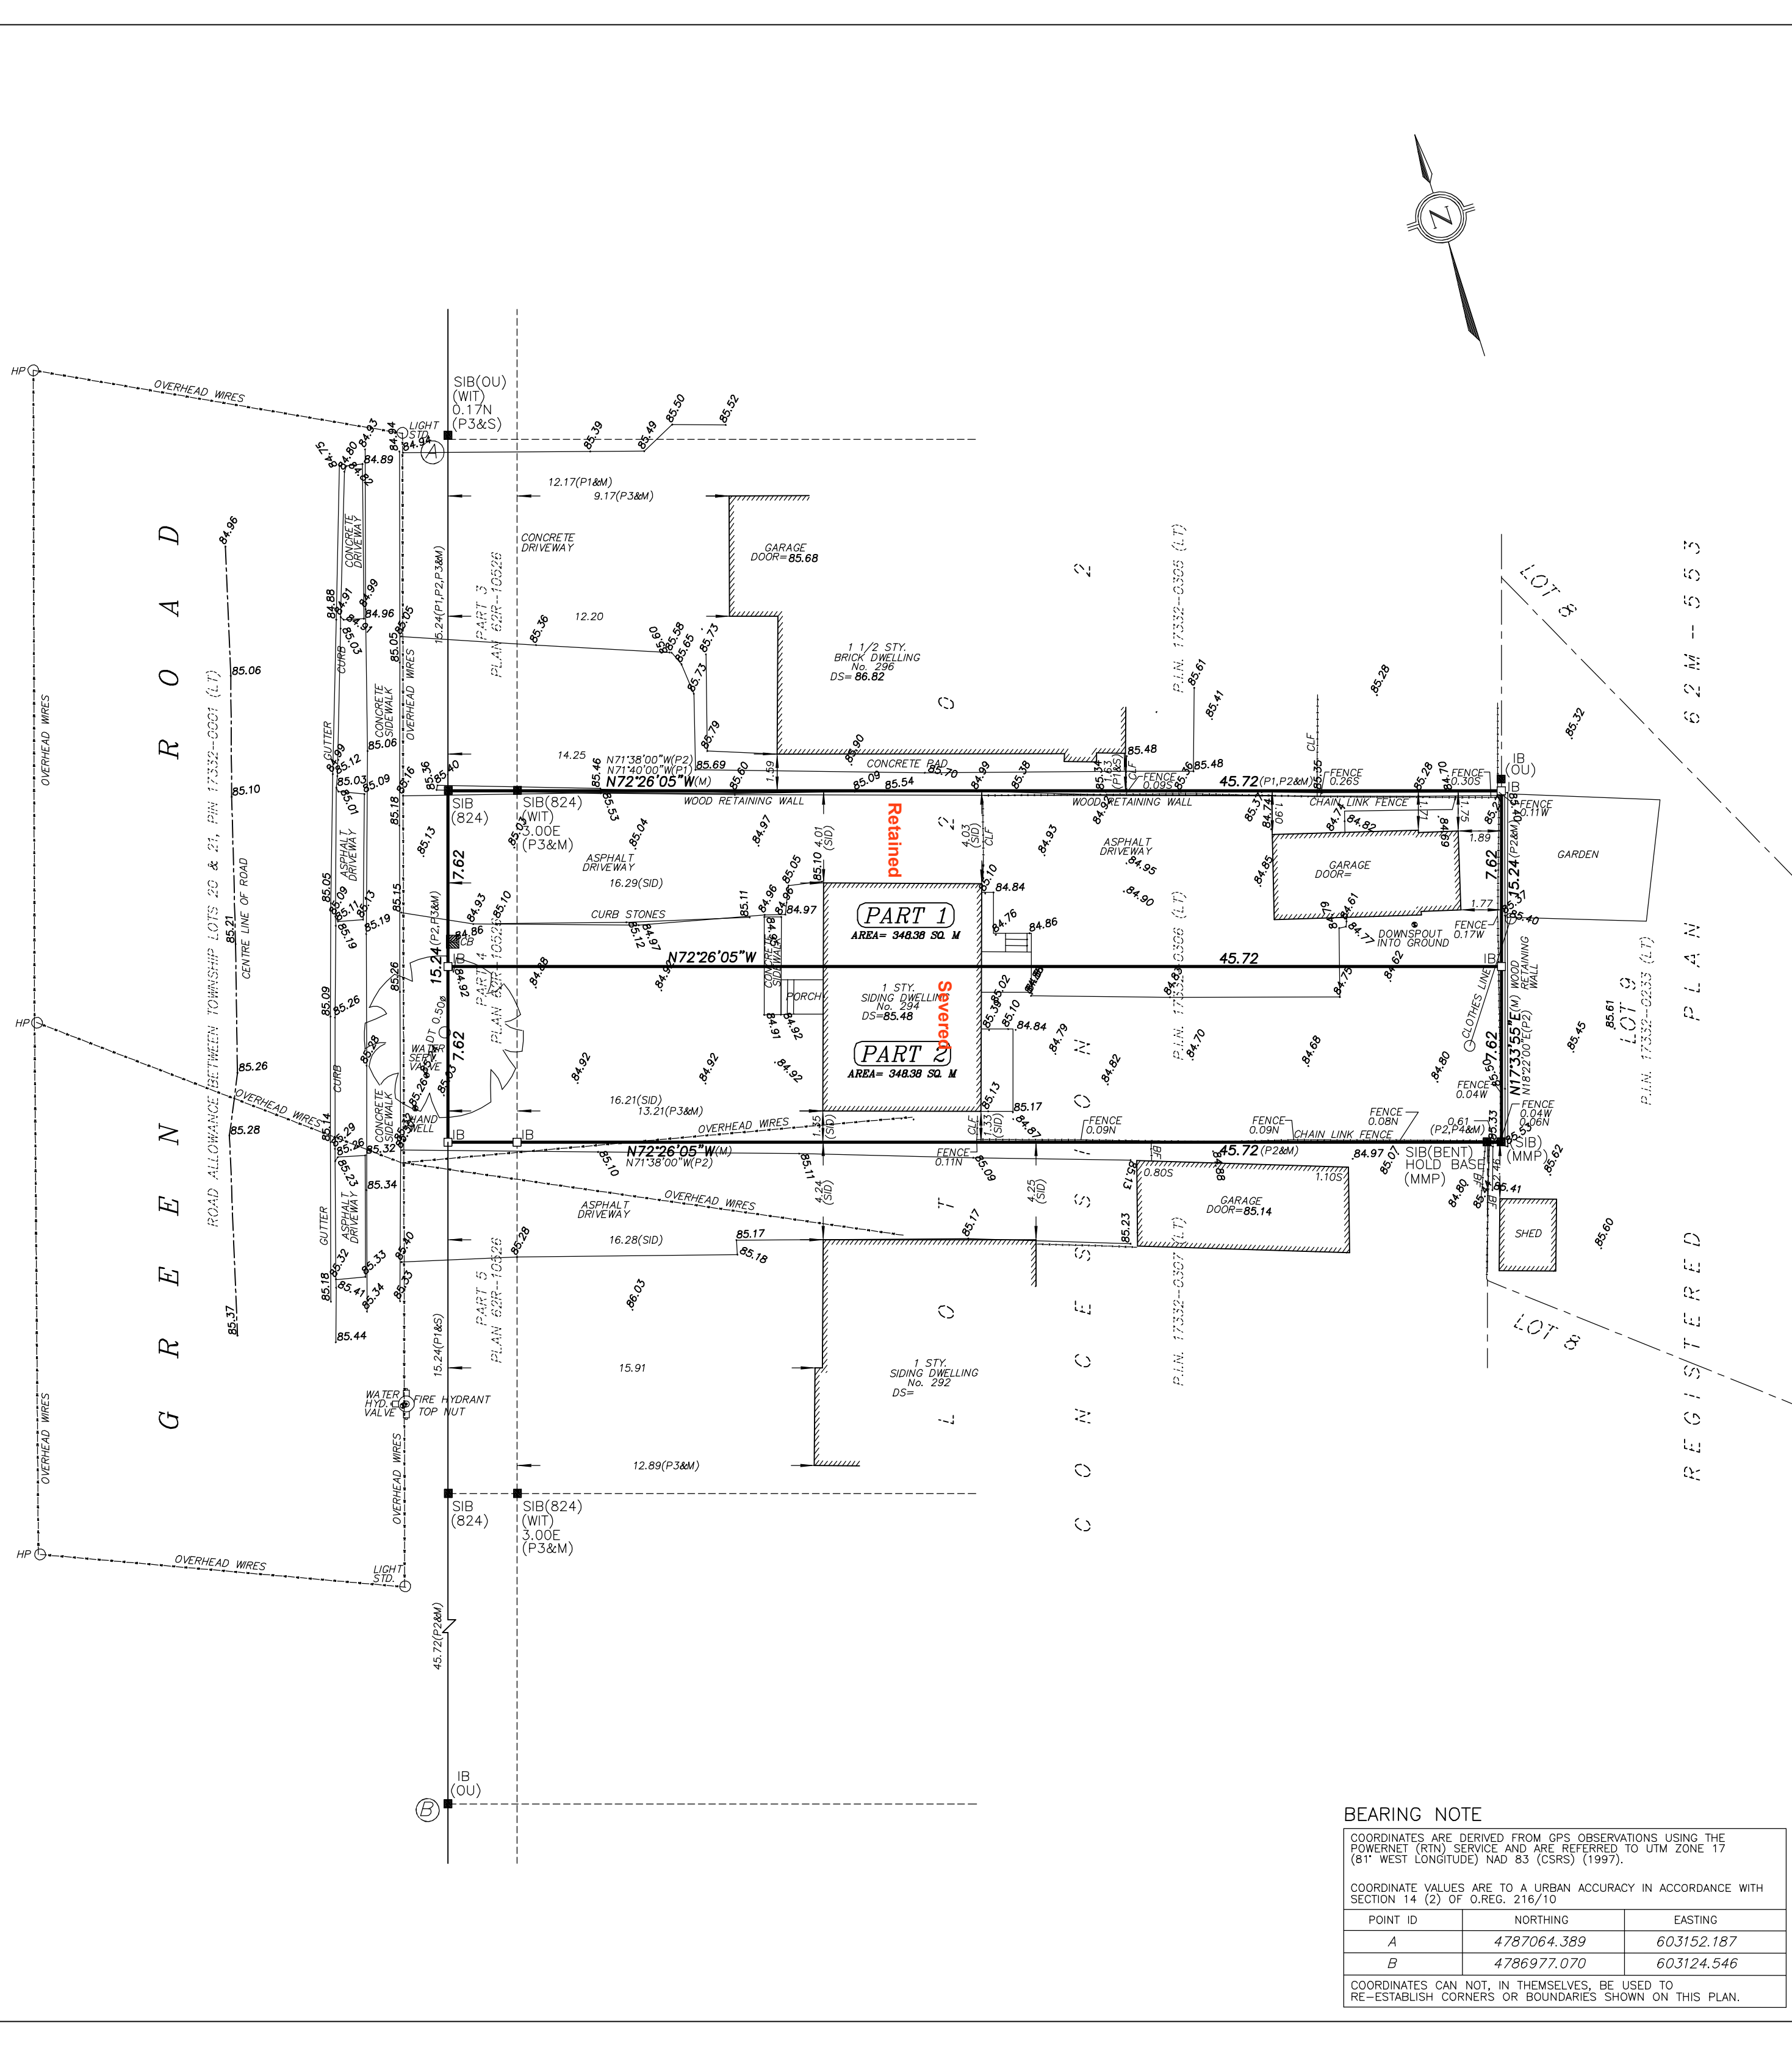

I REQUIRE THIS PLAN TO BE DEPOSITED UNDER THE LAND TITLES ACT

PLAN 62R- RECEIVED AND DEPOSITED

DATE: \_\_\_\_\_

DATE: \_\_\_\_\_

THOMAS GONDO

REPRESENTATIVE FOR LAND REGISTRAR FOR THE LAND TITLES DIVISION OF WENTWORTH (No. 62)


SCHEDULE

PART	LOT	PLAN/CONCESSION	PIN No.	AREA
1	PART OF LOT 20	CONCESSION 2, SALT FLEET	PART OF P.I.N. 17332-0306 (LT)	348.38 sqm
2	PART OF LOT 20	CONCESSION 2, SALT FLEET	PART OF P.I.N. 17332-0306 (LT)	348.38 sqm

PART 1 & 2 COMPRISE ALL OF P.I.N. 17332-0306 (LT).

PLAN OF SURVEY OF PART OF LOT 20 CONCESSION 2, SALT FLEET IN THE CITY OF HAMILTON (REGIONAL MUNICIPALITY OF HAMILTON-WENTWORTH) SCALE & NOTES

SCALE: 1:200

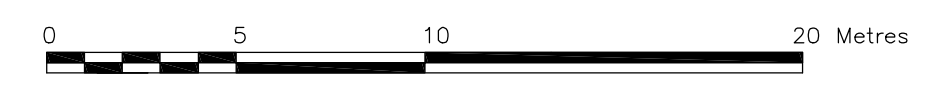

THOMAS GONDO ONTARIO LAND SURVEYOR

LEGEND

- DENOTES SUBJECT LANDS BOUNDARY
- DENOTES DEED LINE
- DENOTES LOT LINE
- DENOTES LIMIT OF STREET
- DENOTES FENCE LINE
- DENOTES OVER HEAD WIRE
- DENOTES SURVEY MONUMENT FOUND
- DENOTES SURVEY MONUMENT PLANTED
- DENOTES STANDARD IRON BAR
- DENOTES IRON BAR
- DENOTES ORIGIN UNKNOWN
- (824) DENOTES A.J. CLARKE AND ASSOCIATES LTD.
- (MMP) DENOTES A.J. CLARKE AND ASSOCIATES LTD.
- (WIT) DENOTES WITNESS
- N-E-W-S DENOTES NORTH - EAST - WEST - SOUTH
- S DENOTES SET
- M DENOTES MEASURED
- SID DENOTES SIDING
- HP DENOTES HYDRO POLE
- DS DENOTES DOOR SILL
- CB DENOTES CATCH BASIN
- BF DENOTES BOARD FENCE
- CLF DENOTES CHAIN LINK FENCE
- P1 DENOTES PLAN BY A.J. CLARKE, O.L.S. DATED: AUGUST 21, 1986
- P2 DENOTES PLAN 62R-8850
- P3 DENOTES PLAN 62R-10526
- P4 DENOTES PLAN 62M-553

METRIC DISTANCES SHOWN ON THIS PLAN ARE IN METRES AND CAN BE CONVERTED TO FEET BY DIVIDING BY 0.3048 TO GRID BY MULTIPLYING BY THE COMBINED SCALE FACTOR OF 0.99971255.

BENCH MARK ELEVATIONS ARE GEODETIC AND ARE REFERRED TO COSINE BENCHMARK No. 07720030007 HAVING AN ELEVATION OF 89.089 Metres.

SURVEYOR'S CERTIFICATE

I CERTIFY THAT  
 1. THIS SURVEY AND PLAN ARE CORRECT AND IN ACCORDANCE WITH THE SURVEYS ACT, THE SURVEYORS ACT, THE LAND TITLES ACT AND THE REGULATIONS MADE UNDER THEM.  
 2. THE SURVEY WAS COMPLETED ON JULY 21, 2023.

DATE: JULY 22, 2023

THOMAS GONDO ONTARIO LAND SURVEYOR

THIS PLAN OF SURVEY RELATES TO AOLS PLAN SUBMISSION FORM NUMBER XXXXX

BEARING NOTE

COORDINATES ARE DERIVED FROM GPS OBSERVATIONS USING THE POWERNET (RTN) SERVICE AND ARE REFERRED TO UTM ZONE 17 (81° WEST LONGITUDE) NAD 83 (CSRS) (1997).

COORDINATE VALUES ARE TO A URBAN ACCURACY IN ACCORDANCE WITH SECTION 14 (2) OF O.REG. 216/10



POINT ID	NORTHING	EASTING
A	4787064.389	603152.187
B	4786977.070	603124.546

COORDINATES CAN NOT, IN THEMSELVES, BE USED TO RE-ESTABLISH CORNERS OR BOUNDARIES SHOWN ON THIS PLAN.



Lejan land surveying inc.  
 572 Barton Street  
 Stoney Creek, ON L8E 5N3  
 Phone: 905-662.8969  
 Email: info@lejansurveying.ca

DWN BY: KC  
 CHK BY: TG  
 JOB No. 23-066

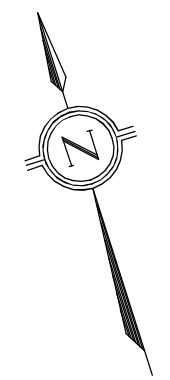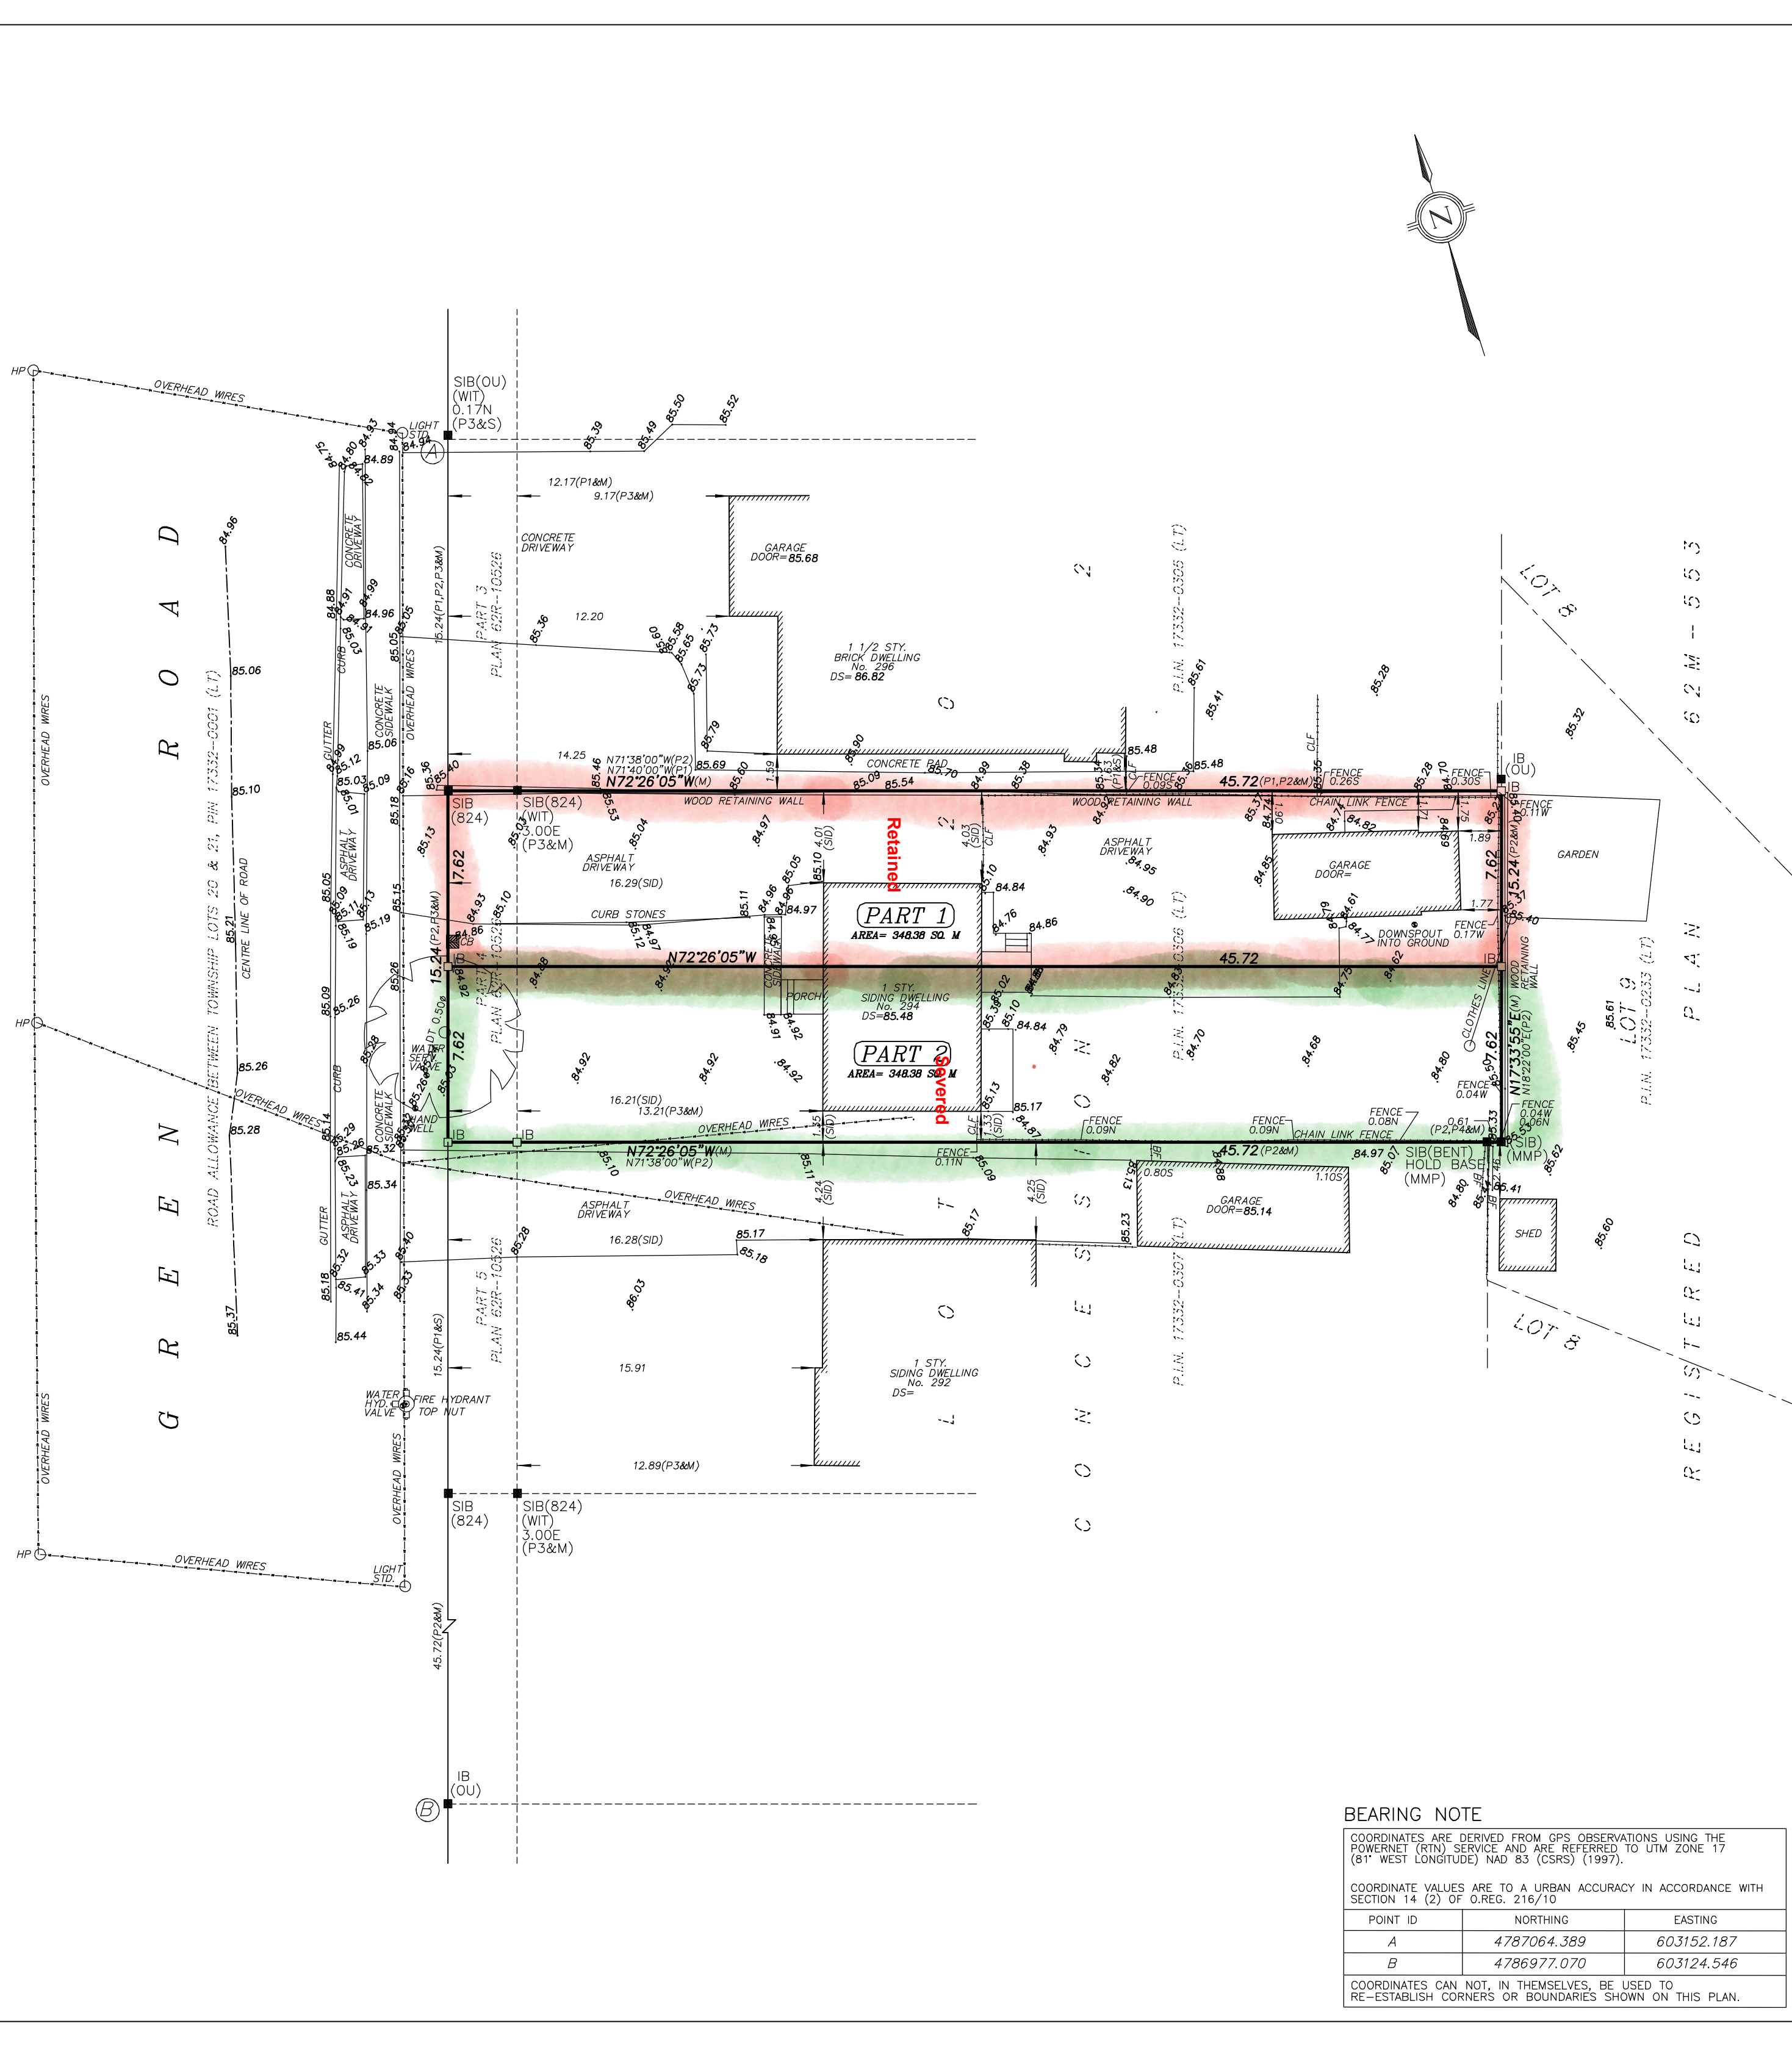

I REQUIRE THIS PLAN TO BE DEPOSITED UNDER THE LAND TITLES ACT

PLAN 62R-  
RECEIVED AND DEPOSITED

DATE: \_\_\_\_\_

DATE: \_\_\_\_\_

THOMAS GONDO

REPRESENTATIVE FOR  
LAND REGISTRAR FOR THE LAND TITLES  
DIVISION OF WENTWORTH (No. 62)


SCHEDULE

PART	LOT	PLAN/CONCESSION	PIN No.	AREA
1	PART OF LOT 20	CONCESSION 2, SALT FLEET	PART OF P.I.N. 17332-0306 (LT)	348.38 sqm
2	PART OF LOT 20	CONCESSION 2, SALT FLEET	PART OF P.I.N. 17332-0306 (LT)	348.38 sqm

PART 1 & 2 COMPRISE ALL OF P.I.N. 17332-0306 (LT).

PLAN OF SURVEY OF  
**PART OF LOT 20**  
**CONCESSION 2, SALT FLEET**  
IN THE  
**CITY OF HAMILTON**  
(REGIONAL MUNICIPALITY OF HAMILTON-WENTWORTH)  
SCALE & NOTES

SCALE: 1:200

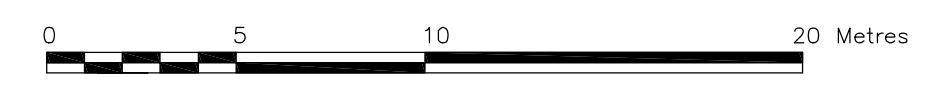

THOMAS GONDO  
ONTARIO LAND SURVEYOR

LEGEND

- DENOTES SUBJECT LANDS BOUNDARY
- DENOTES DEED LINE
- DENOTES LOT LINE
- DENOTES LIMIT OF STREET
- DENOTES FENCE LINE
- DENOTES OVER HEAD WIRE
- DENOTES SURVEY MONUMENT FOUND
- DENOTES SURVEY MONUMENT PLANTED
- ▬ DENOTES STANDARD IRON BAR
- ▬ DENOTES IRON BAR
- DENOTES ORIGIN UNKNOWN
- (824) DENOTES A.J. CLARKE AND ASSOCIATES LTD.
- (MMP) DENOTES A.J. CLARKE AND ASSOCIATES LTD.
- (WIT) DENOTES WITNESS
- N-E-W-S DENOTES NORTH - EAST - WEST - SOUTH
- S DENOTES SET
- M DENOTES MEASURED
- SID DENOTES SIDING
- HP DENOTES HYDRO POLE
- DS DENOTES DOOR SILL
- CB DENOTES CATCH BASIN
- BF DENOTES BOARD FENCE
- CLF DENOTES CHAIN LINK FENCE
- P1 DENOTES PLAN BY A.J. CLARKE, O.L.S. DATED: AUGUST 21, 1986
- P2 DENOTES PLAN 62R-8850
- P3 DENOTES PLAN 62R-10526
- P4 DENOTES PLAN 62M-553

METRIC  
DISTANCES SHOWN ON THIS PLAN ARE IN METRES AND CAN BE CONVERTED TO FEET BY DIVIDING BY 0.3048  
TO GRID BY MULTIPLYING BY THE COMBINED SCALE FACTOR OF 0.99971255.

BENCH MARK  
ELEVATIONS ARE GEODETIC AND ARE REFERRED TO COSINE BENCHMARK No. 07720030007 HAVING AN ELEVATION OF 89.089 Metres.

SURVEYOR'S CERTIFICATE

I CERTIFY THAT  
1. THIS SURVEY AND PLAN ARE CORRECT AND IN ACCORDANCE WITH THE SURVEYS ACT, THE SURVEYORS ACT, THE LAND TITLES ACT AND THE REGULATIONS MADE UNDER THEM.  
2. THE SURVEY WAS COMPLETED ON JULY 21, 2023.

DATE: JULY 22, 2023

THOMAS GONDO  
ONTARIO LAND SURVEYOR

THIS PLAN OF SURVEY RELATES TO AOLS PLAN SUBMISSION FORM NUMBER XXXXX

BEARING NOTE

COORDINATES ARE DERIVED FROM GPS OBSERVATIONS USING THE POWERNET (RTN) SERVICE AND ARE REFERRED TO UTM ZONE 17 (81° WEST LONGITUDE) NAD 83 (CSRS) (1997).

COORDINATE VALUES ARE TO A URBAN ACCURACY IN ACCORDANCE WITH SECTION 14 (2) OF O.REG. 216/10

POINT ID	NORTHING	EASTING
A	4787064.389	603152.187
B	4786977.070	603124.546

COORDINATES CAN NOT, IN THEMSELVES, BE USED TO RE-ESTABLISH CORNERS OR BOUNDARIES SHOWN ON THIS PLAN.



Lejan land surveying inc.  
572 Barton Street  
Stoney Creek, ON L8E 5N3  
Phone: 905-662.8969  
Email: info@lejansurveying.ca

DWN BY: KC  
CHK BY: TG  
JOB No. 23-066



Hamilton

Committee of Adjustment

City Hall, 5<sup>th</sup> Floor,  
71 Main St. W.,  
Hamilton, ON L8P4Y5

Phone: (905) 546-2424 ext. 4221


Email: [cofa@hamilton.ca](mailto:cofa@hamilton.ca)

**APPLICATION FOR CONSENT TO SEVER LAND  
and VALIDATION OF TITLE  
UNDER SECTION 53 & 57 OF THE PLANNING ACT**

Please see additional information regarding how to submit an application, requirements for the required sketch and general information in the Submission Requirements and Information.

**1. APPLICANT INFORMATION**

	NAME
Purchaser*	
Registered Owners(s)	Greenx investments inc.
Applicant(s)**	DEEPAK VERMA (Director of Greenx investments Inc.)
Agent or Solicitor	

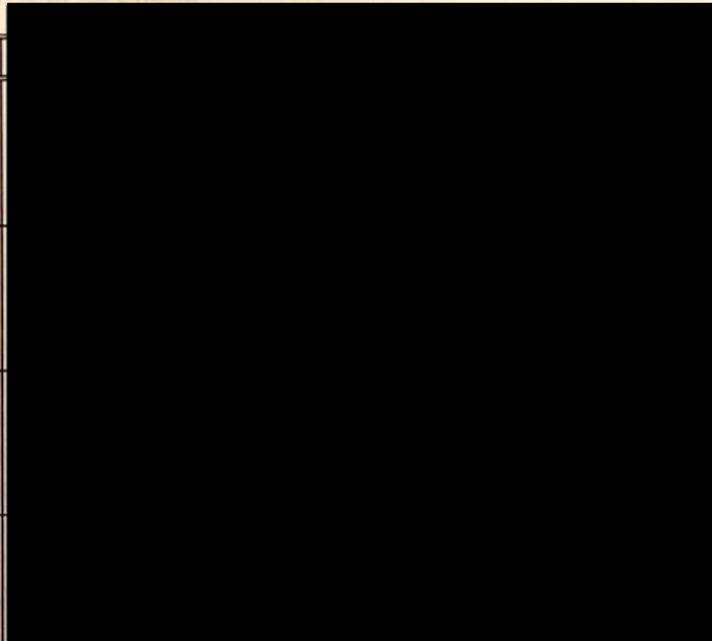

\*Purchaser must provide a copy of the portion of the agreement of purchase and sale that authorizes the purchaser to make the application in respect of the land that is the subject of the application.


\*\* Owner's authorisation required if the applicant is not the owner or purchaser.

1.2 All correspondence should be sent to  Purchaser  Owner  
 Applicant  Agent/Solicitor

1.3 Sign should be sent to  Purchaser  Owner  
 Applicant  Agent/Solicitor

1.4 Request for digital copy of sign  Yes\*  No

If YES, provide email address where sign is to be sent

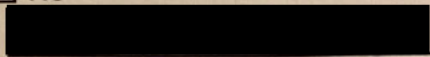

1.5 All correspondence may be sent by email  Yes\*  No

If Yes, a valid email must be included for the registered owner(s) AND the Applicant/Agent (if applicable). Only one email address submitted will result in the voiding of this service. This request does not guarantee all correspondence will sent by email.

## 2. LOCATION OF SUBJECT LAND

2.1 Complete the applicable sections:

Municipal Address	294 GREEN RD, STONEY CREEK, ON, L8E2A7		
Assessment Roll Number	251800327008600		
Former Municipality			
Lot		Concession	
Registered Plan Number		Lot(s)	
Reference Plan Number (s)	62R10526	Part(s)	

2.2 Are there any easements or restrictive covenants affecting the subject land?

Yes  No

If YES, describe the easement or covenant and its effect:

\_\_\_\_\_

## 3 PURPOSE OF THE APPLICATION

3.1 Type and purpose of proposed transaction: (check appropriate box)

- |   |  |
|---|--|
| <input checked="" type="checkbox"/> creation of a new lot(s)  | <input type="checkbox"/> concurrent new lot(s) |
| <input type="checkbox"/> addition to a lot  | <input type="checkbox"/> a lease               |
| <input type="checkbox"/> an easement  | <input type="checkbox"/> a correction of title |
| <input type="checkbox"/> validation of title (must also complete section 8)   | <input type="checkbox"/> a charge              |
| <input type="checkbox"/> cancellation (must also complete section 9)  |  |
| <input type="checkbox"/> creation of a new non-farm parcel (must also complete section 10)<br>( i.e. a lot containing a surplus farm dwelling<br>resulting from a farm consolidation) |  |

3.2 Name of person(s), if known, to whom land or interest in land is to be transferred, leased or charged:

\_\_\_\_\_

3.3 If a lot addition, identify the lands to which the parcel will be added:

\_\_\_\_\_

3.4 Certificate Request for Retained Lands:  Yes\*

\* If yes, a statement from an Ontario solicitor in good standing that there is no land abutting the subject land that is owned by the owner of the subject land other than land that could be conveyed without contravening section 50 of the Act. (O. Reg. 786/21)

## 4 DESCRIPTION OF SUBJECT LAND AND SERVICING INFORMATION

4.1 Description of subject land:

All dimensions to be provided in metric (m, m<sup>2</sup> or ha), attach additional sheets as necessary.

	Retained (remainder)	Parcel 1	Parcel 2	Parcel 3*	Parcel 4*
--	-------------------------	----------	----------	-----------	-----------



Identified on Sketch as:	PART1	PART2			
Type of Transfer	N/A				
Frontage	7.62	7.62			
Depth	45.72	45.72			
Area	348.38	348.38			
Existing Use	RESIDENTIAL	RESIDENTIAL			
Proposed Use	RESIDENTIAL	RESIDENTIAL			
Existing Buildings/ Structures	ABOVE GROUND	ABOVE GROUND			
Proposed Buildings/ Structures	<del>SEMI-DETACH</del> DUPLEX	<del>SEMI-DETACH</del> DUPLEX			
Buildings/ Structures to be Removed	YES	YES			

\* Additional fees apply.

#### 4.2 Subject Land Servicing

a) Type of access: (check appropriate box)

- provincial highway  
 municipal road, seasonally maintained  
 municipal road, maintained all year

- right of way  
 other public road

b) Type of water supply proposed: (check appropriate box)

- publicly owned and operated piped water system  
 privately owned and operated individual well

- lake or other water body  
 other means (specify) \_\_\_\_\_

c) Type of sewage disposal proposed: (check appropriate box)

- publicly owned and operated sanitary sewage system  
 privately owned and operated individual septic system  
 other means (specify) \_\_\_\_\_

#### 4.3 Other Services: (check if the service is available)

- electricity     
  telephone     
  school bussing     
  garbage collection

### 5 CURRENT LAND USE

#### 5.1 What is the existing official plan designation of the subject land?

Rural Hamilton Official Plan designation (if applicable): \_\_\_\_\_

Rural Settlement Area: \_\_\_\_\_

Urban Hamilton Official Plan designation (if applicable) \_\_\_\_\_

Please provide an explanation of how the application conforms with a City of Hamilton Official Plan.

- 5.2 Is the subject land currently the subject of a proposed official plan amendment that has been submitted for approval?  
 Yes       No       Unknown

If YES, and known, provide the appropriate file number and status of the application.

- 5.3 What is the existing zoning of the subject land? R2

If the subject land is covered by a Minister's zoning order, what is the Ontario Regulation Number?

- 5.4 Is the subject land the subject of any other application for a Minister's zoning order, zoning by-law amendment, minor variance, consent or approval of a plan of subdivision?  
 Yes       No       Unknown

If YES, and known, provide the appropriate file number and status of the application.

**MINOR VARIANCE - SUBMITTED ALONG WITH THIS FILE**

- 5.5 Are any of the following uses or features on the subject land or within 500 metres of the subject land, unless otherwise specified. Please check the appropriate boxes, if any apply.

Use or Feature	On the Subject Land	Within 500 Metres of Subject Land, unless otherwise specified (indicate approximate distance)
An agricultural operation, including livestock facility or stockyard * Submit Minimum Distance Separation Formulae (MDS) if applicable	<input type="checkbox"/>	
A land fill	<input type="checkbox"/>	
A sewage treatment plant or waste stabilization plant	<input type="checkbox"/>	
A provincially significant wetland	<input type="checkbox"/>	
A provincially significant wetland within 120 metres	<input type="checkbox"/>	
A flood plain	<input type="checkbox"/>	
An industrial or commercial use, and specify the use(s)	<input type="checkbox"/>	
An active railway line	<input type="checkbox"/>	
A municipal or federal airport	<input type="checkbox"/>	

## 6 HISTORY OF THE SUBJECT LAND

- 6.1 Has the subject land ever been the subject of an application for approval of a plan of subdivision or a consent under sections 51 or 53 of the *Planning Act*?  
 Yes  No  Unknown

If YES, and known, provide the appropriate application file number and the decision made on the application.

---

- 6.2 If this application is a re-submission of a previous consent application, describe how it has been changed from the original application.
- 

- 6.3 Has any land been severed or subdivided from the parcel originally acquired by the owner of the subject land?  
 Yes  No

If YES, and if known, provide for each parcel severed, the date of transfer, the name of the transferee and the land use.

---

- 6.4 How long has the applicant owned the subject land?

12 MONTHS

---

- 6.5 Does the applicant own any other land in the City?  Yes  No  
If YES, describe the lands below or attach a separate page.
- 

## 7 PROVINCIAL POLICY

- 7.1 Is this application consistent with the Policy Statements issued under Section 3 of the *Planning Act*?  
 Yes  No (Provide explanation)
- 

- 7.2 Is this application consistent with the Provincial Policy Statement (PPS)?  
 Yes  No (Provide explanation)
- 

- 7.3 Does this application conform to the Growth Plan for the Greater Golden Horseshoe?  
 Yes  No (Provide explanation)
- 

- 7.4 Are the subject lands subject to the Niagara Escarpment Plan?  
 Yes  No (Provide explanation)
-

7.5 Are the subject lands subject to the Parkway Belt West Plan?

Yes  No (Provide explanation)

7.6 Are the subject lands subject to the Greenbelt Plan?

Yes  No (Provide explanation)

7.7 Are the subject lands within an area of land designated under any other provincial plan or plans?

Yes  No (Provide explanation)

## 8 ADDITIONAL INFORMATION - VALIDATION

8.1 Did the previous owner retain any interest in the subject land?

Yes  No (Provide explanation)

8.2 Does the current owner have any interest in any abutting land?

Yes  No (Provide explanation and details on plan)

8.3 Why do you consider your title may require validation? (attach additional sheets as necessary)

## 9 ADDITIONAL INFORMATION - CANCELLATION

9.1 Did the previous owner retain any interest in the subject land?

Yes  No (Provide explanation)

9.2 Does the current owner have any interest in any abutting land?

Yes  No (Provide explanation and details on plan)

9.3 Why do you require cancellation of a previous consent? (attach additional sheets as necessary)

**10 ADDITIONAL INFORMATION - FARM CONSOLIDATION**

**10.1 Purpose of the Application (Farm Consolidation)**

If proposal is for the creation of a non-farm parcel resulting from a farm consolidation, indicate if the consolidation is for:

- Surplus Farm Dwelling Severance from an Abutting Farm Consolidation
- Surplus Farm Dwelling Severance from a Non-Abutting Farm Consolidation

**10.2 Location of farm consolidation property:**

Municipal Address			
Assessment Roll Number			
Former Municipality			
Lot		Concession	
Registered Plan Number		Lot(s)	
Reference Plan Number (s)		Part(s)	

**10.3 Rural Hamilton Official Plan Designation(s)**

If proposal is for the creation of a non-farm parcel resulting from a farm consolidation, indicate the existing land use designation of the abutting or non-abutting farm consolidation property.

**10.4 Description of farm consolidation property:**

Frontage (m):	Area (m <sup>2</sup> or ha):
---------------	------------------------------

Existing Land Use(s): \_\_\_\_\_ Proposed Land Use(s): \_\_\_\_\_

**10.5 Description of abutting consolidated farm (excluding lands intended to be severed for the surplus dwelling)**

Frontage (m):	Area (m <sup>2</sup> or ha):
---------------	------------------------------

Existing Land Use: \_\_\_\_\_ Proposed Land Use: \_\_\_\_\_

**10.7 Description of surplus dwelling lands proposed to be severed:**

Frontage (m): (from Section 4.1)	Area (m <sup>2</sup> or ha): (from Section 4.1)
----------------------------------	---

Front yard set back: \_\_\_\_\_

a) Date of construction:

- Prior to December 16, 2004
- After December 16, 2004

b) Condition:

- Habitable
- Non-Habitable

## 11 COMPLETE APPLICATION REQUIREMENTS

### 11.1 All Applications

- Application Fee
- Site Sketch
- Complete Application Form
- Signatures Sheet

### 11.2 Validation of Title

- All information documents in Section 11.1
- Detailed history of why a Validation of Title is required
- All supporting materials indicating the contravention of the Planning Act, including PIN documents and other items deemed necessary.

### 11.3 Cancellation

- All information documents in Section 11.1
- Detailed history of when the previous consent took place.
- All supporting materials indicating the cancellation subject lands and any neighbouring lands owned in the same name, including PIN documents and other items deemed necessary.

### 11.4 Other Information Deemed Necessary

- Cover Letter/Planning Justification Report
  - Minimum Distance Separation Formulae (data sheet available upon request)
  - Hydrogeological Assessment
  - Septic Assessment
  - Archeological Assessment
  - Noise Study
  - Parking Study
- \_\_\_\_\_
- \_\_\_\_\_