





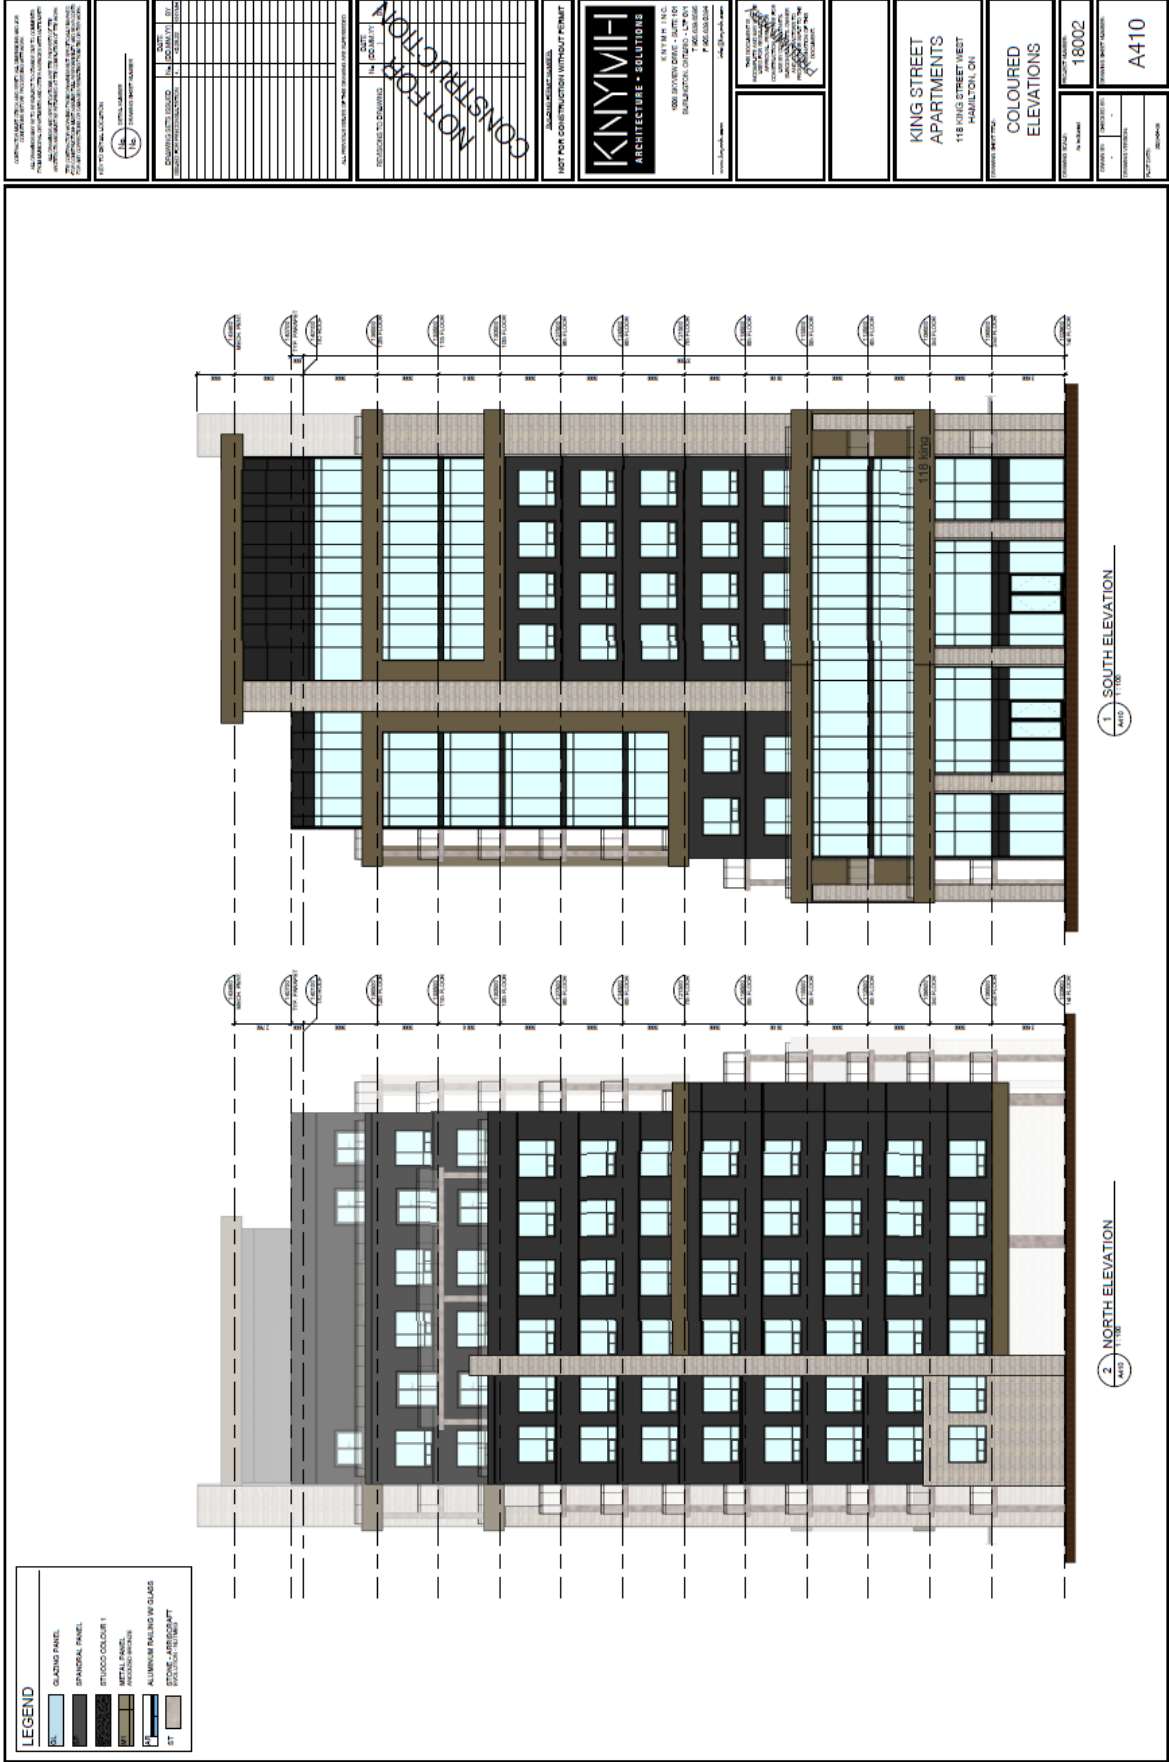

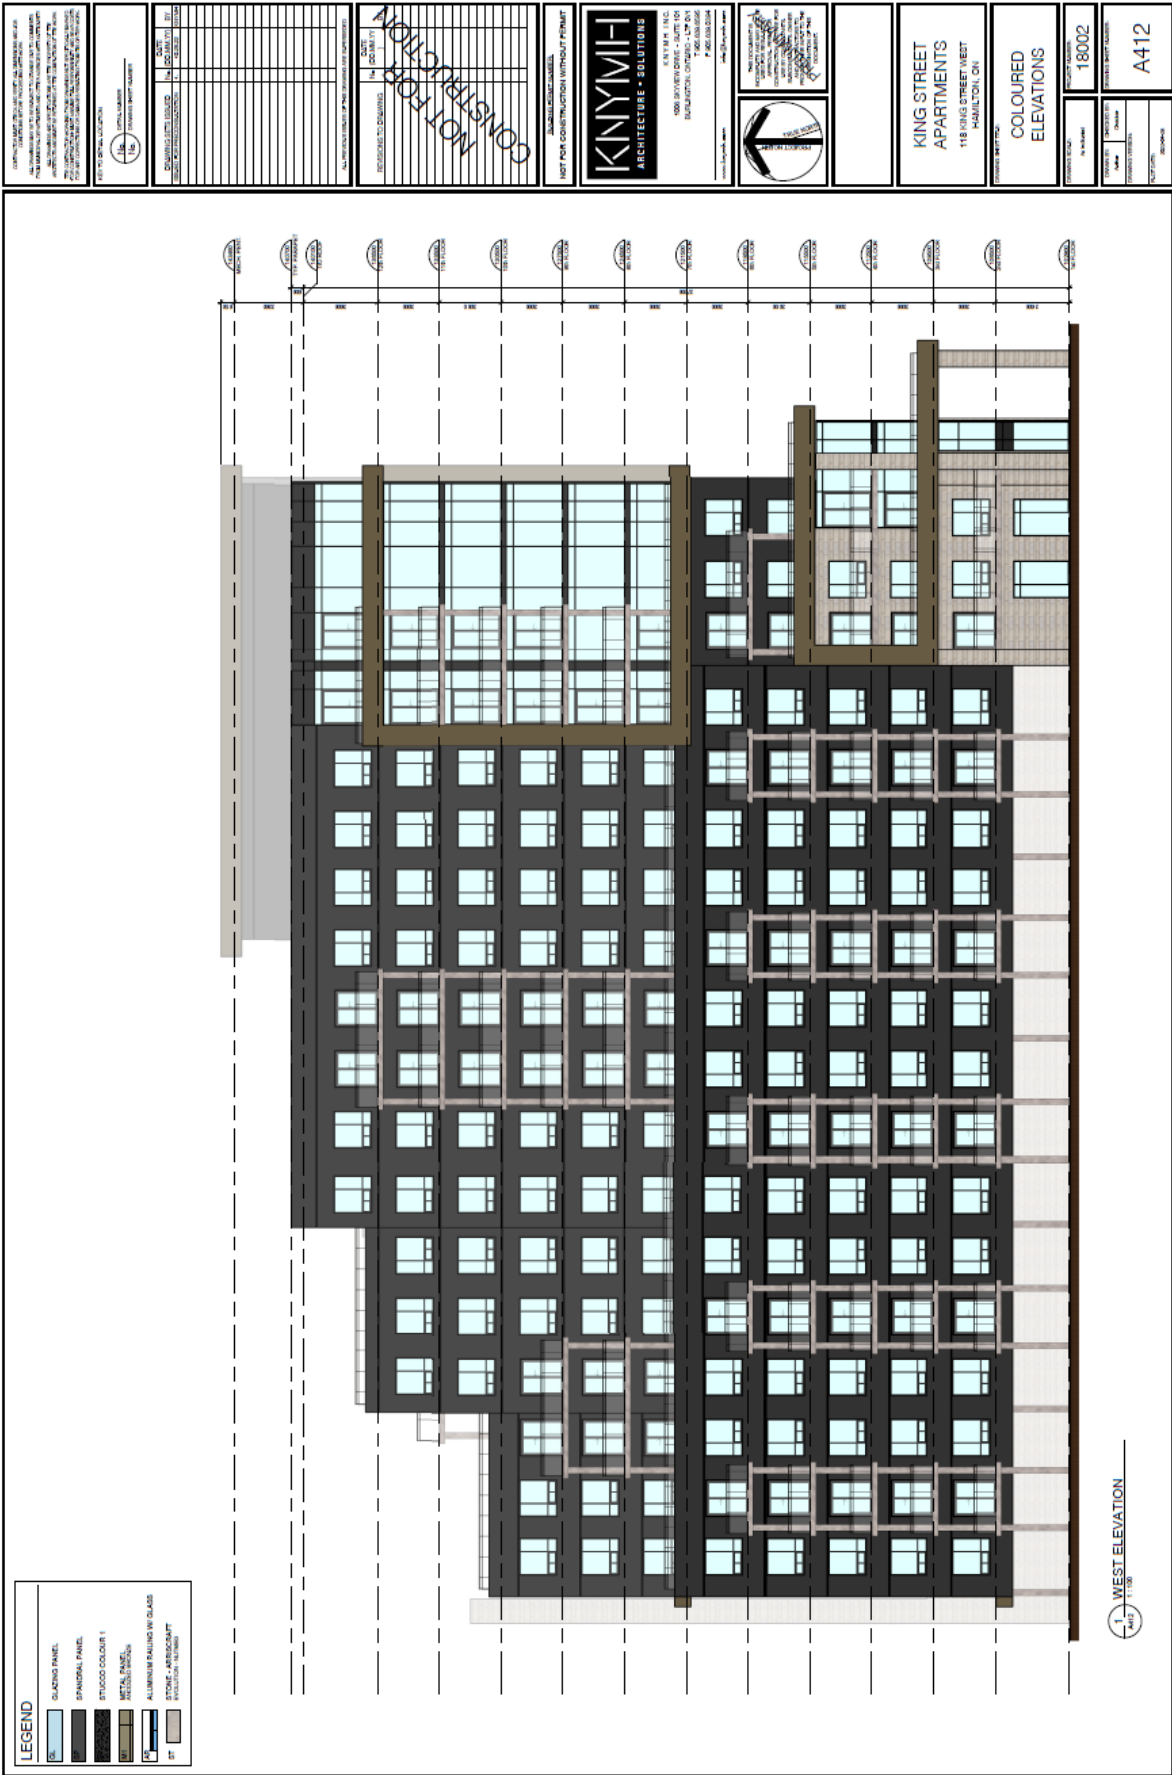

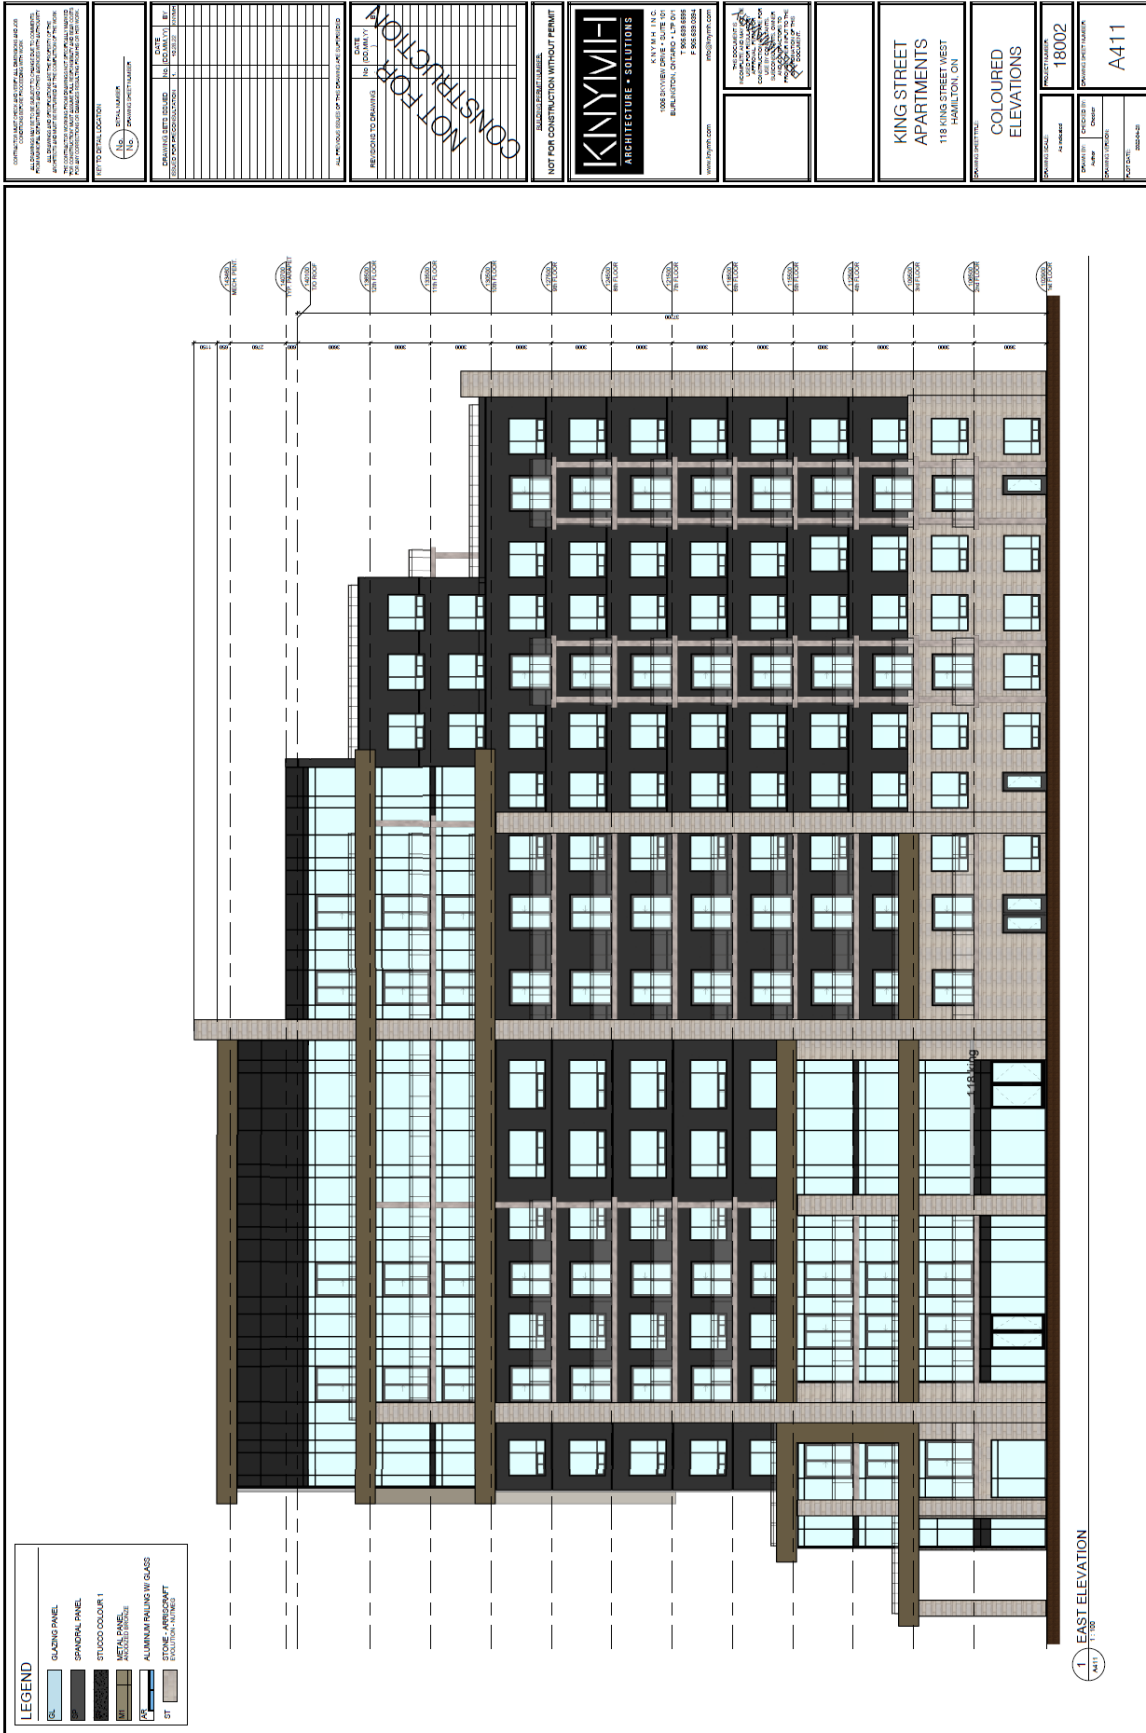

PROJECT NUMBER: 18002 | 11/11/2018 | 1:100 | A411