



WELCOME TO THE CITY OF HAMILTON

PLANNING COMMITTEE

August 13, 2024

PED24041 – (ZAC-23-026 & UHOPA-23-011)

Applications for an Official Plan Amendment and Zoning By-law Amendment for Lands Located at 196, 198, 200 and 202 Upper Mount Albion Road, Stoney Creek.

Presented by: James Van Rooi





SUBJECT PROPERTY



196, 198, 200 & 202 Upper Mount Albion Road, Stoney Creek



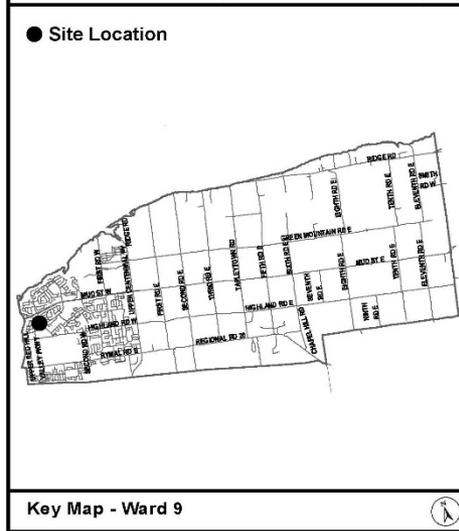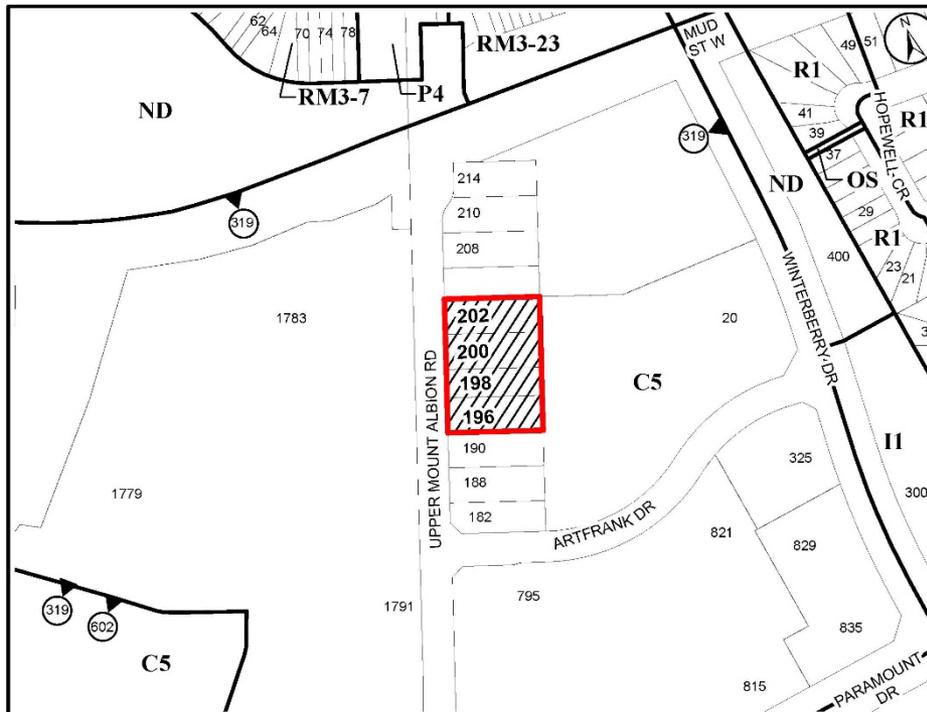

Location Map


Hamilton



PLANNING AND ECONOMIC DEVELOPMENT DEPARTMENT

File Name/Number: ZAC-23-026 & UHOPA-23-011	Date: June 5, 2024
Appendix "A"	Scale: N.T.S
Planner/Technician: JV/AL	

Subject Property

196, 198, 200 & 202 Upper Mount Albion Road

 Change in zoning from the Mixed Use Medium Density (C5, 319) Zone to the Mixed Use Medium Density (C5, 894, H171) Zone

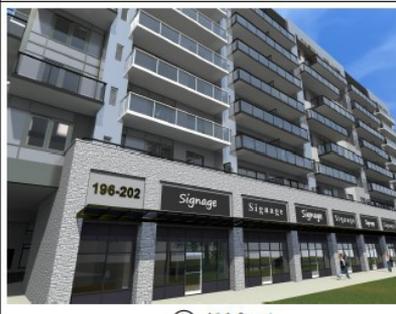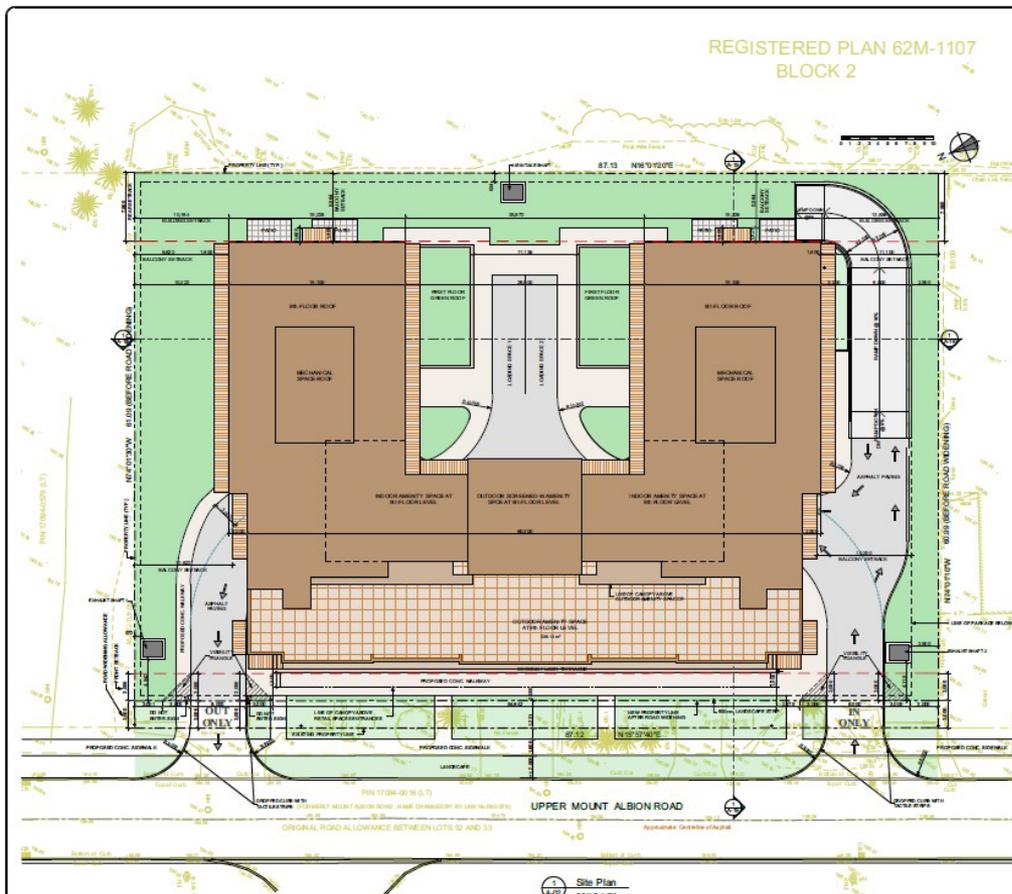

PRELIMINARY

No.	Description	Date
1	Site Plan	Jan. 15, 2024
2	Site Plan	Jan. 15, 2024
Preliminary Site Statistics

SITE AREA	6,068.68 m ²
TOTAL BUILDING'S COVERAGE AREA FROM ALL FLOORS	2,475.41 m ²
LOT COVERAGE	48.95%
ASPHALT AREA (NOT COVERED BY FLOORS 2 ND TO 5 TH)	551.68 m ²
RAMP AREA	175.80 m ²
LANDSCAPE AREA	1,852.70 m ²
LANDSCAPE PERCENTAGE	36.66%
TOTAL NUMBER OF RESIDENTIAL UNITS	232 UNITS
TOTAL COMMERCIAL AREA	336.99 m ²

NOTE: ALL STATISTICS SHOWN ARE AFTER ROAD WIDENING

PARKING PROVIDED

ON GRADE SPACES	13 SPACES
ON GRADE CAR SHARE SPACES	1 SPACE
PARADE LEVEL P-1	116 SPACES
PARADE LEVEL P-2	116 SPACES
TOTAL PROVIDED	246 SPACES
ACCESSIBLE PARKING (INCLUDED)	7 SPACES

BIKE SPACES PROVIDED

	LONG TERM	SHORT TERM
ON GRADE SPACES	134	41
PARADE LEVEL P-1	5	
PARADE LEVEL P-2	6	
TOTAL PROVIDED	146	41

Units Mix

	Studio	1 Bedroom	1 Bedroom + Den	2 Bedroom	2 Bedroom + Den	Total Units

AMENITY SPACE SCHEDULE

SPACE	FLOOR	AREA
INDOOR AMENITY SPACE A	9 th Floor	168.06
INDOOR AMENITY SPACE C	9 th Floor	168.06
OUTDOOR AMENITY SPACE	9 th Floor	137.49
SCREENED-IN AMENITY SPACE	9 th Floor	137.49
MALCOMES AND TERRACES AREA (ALL FLOORS)		1,012.79 m ²

JONATHAN WEIZEL ARCHITECT

30 JAMESVILLE ROAD
 Thornhill, Ontario L4J 6Z9
 Telephone: (905) 707-1996
 Facsimile: (905) 707-5474




9 Storey Mixed-Use Condominium Development

196-202 UPPER MOUNT ALBION ROAD, STONEY CREEK

Preliminary Concept Site Plan

Sheet Plot Size: 24" x 36"
 Drawing No. 222/21
 Date: May 2022
 Drawing Number: A-02

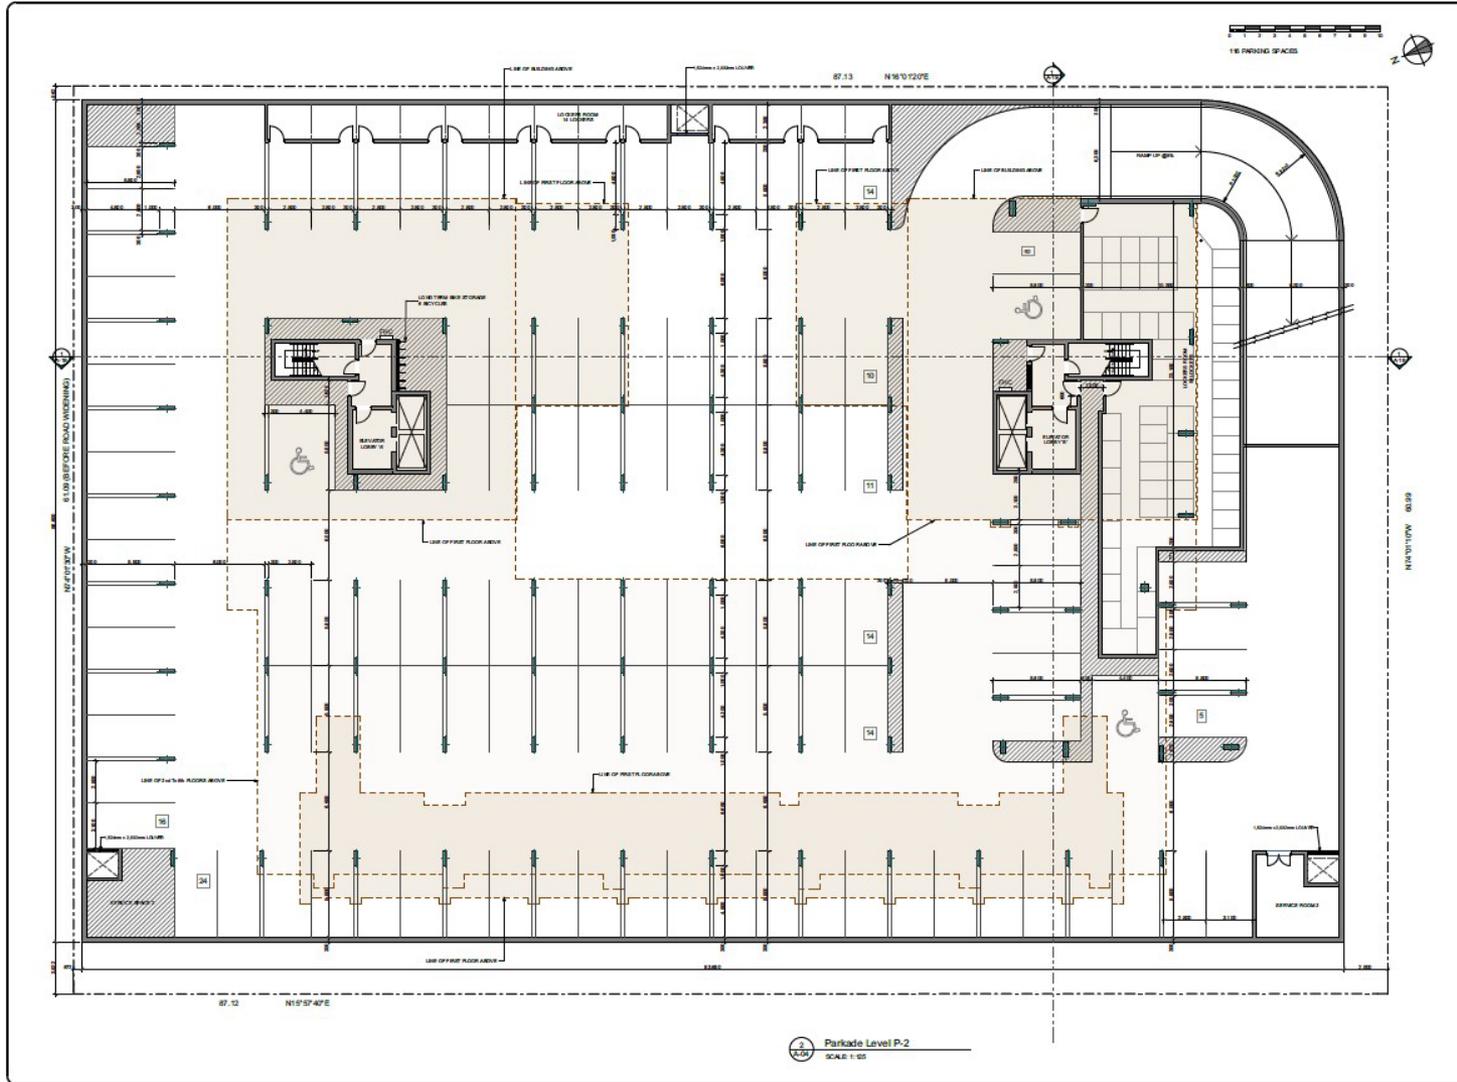

PRELIMINARY

Always check and correct all dimensions and use different table

NO.	DESCRIPTION	DATE
Revisions

THIS DOCUMENT, CONTRACT OR NOT, CANNOT BE REPRODUCED OR COPIED IN ANY MANNER WITHOUT THE WRITTEN PERMISSION OF JONATHAN WEIZEL ARCHITECT. ANY UNAUTHORIZED REPRODUCTION OR COPIING OF THIS DOCUMENT IS STRICTLY PROHIBITED. FOR INFORMATION, THIS DOCUMENT SHALL BE USED FOR CONTRACTING PURPOSES ONLY. SUBMITTALS SHALL BE MADE BY THE OWNER.

JONATHAN WEIZEL ARCHITECT

36 JANESVILLE ROAD
Thornton, Ontario L4J 6Z9
Telephone: (905) 707-1936
Facsimile: (905) 707-3474




Project
9 Storey Mixed-Use Condominium Development

Drawing Title
Parkade P-2 Level Plan

Sheet Print Size: 24" x 36"

Number	00	Revision	01
Date		Date	May 2022
Sheet Number	222/21	Drawing Number	A-04

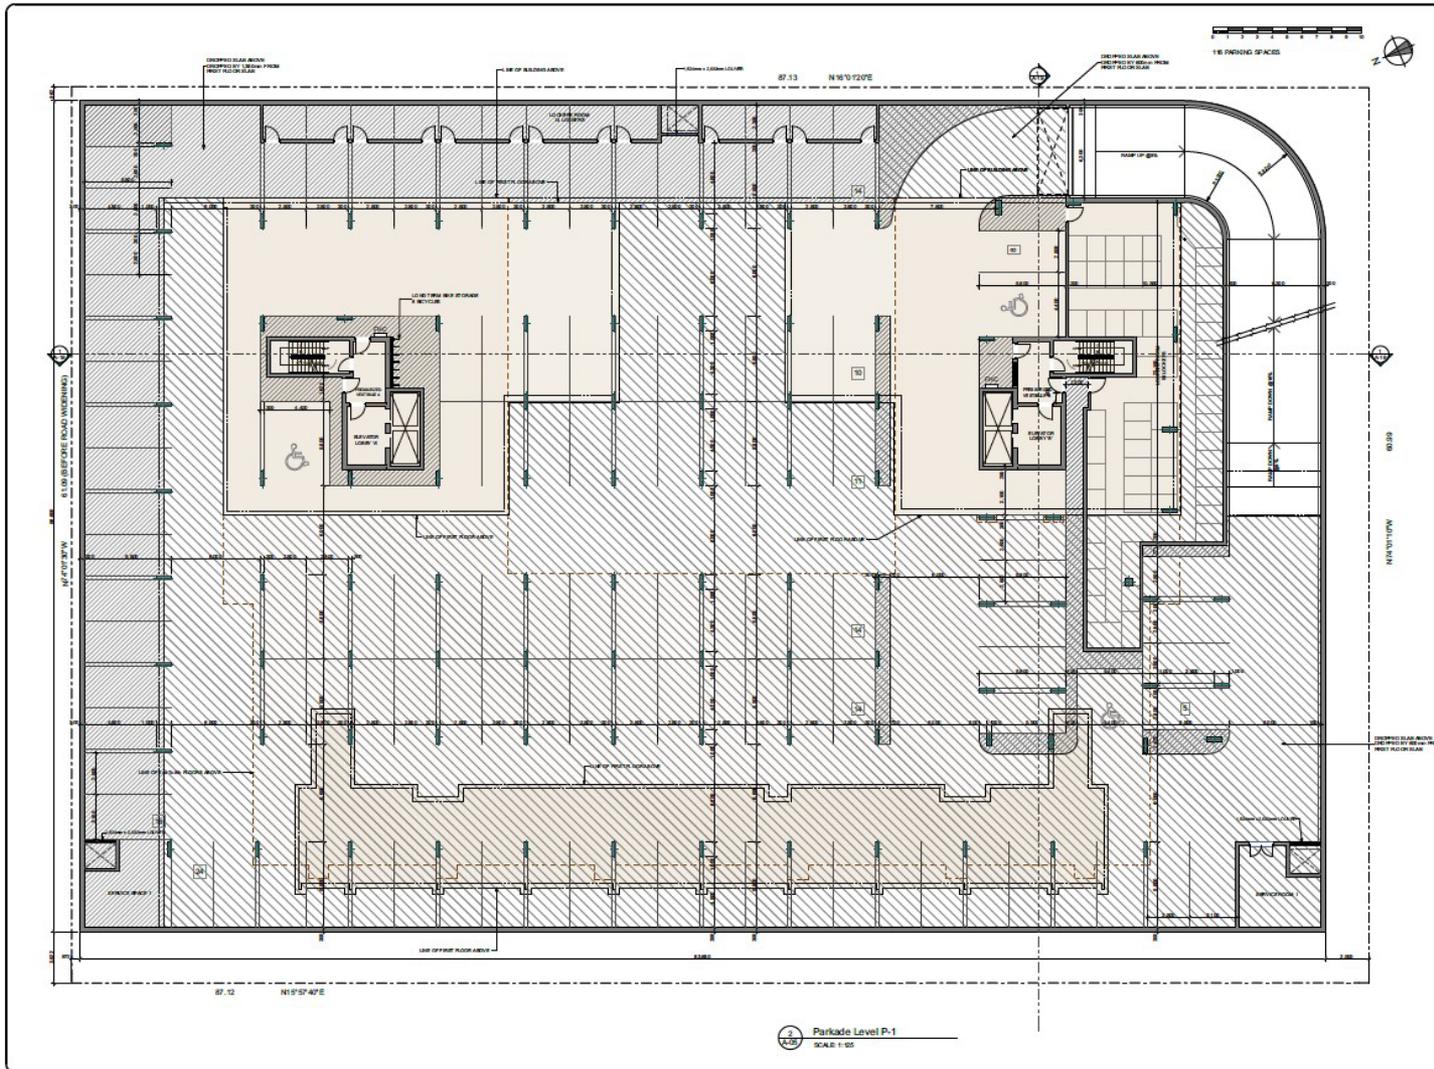

PRELIMINARY

Align by doors and doors to all common areas are 900mm wide

NO.	DESCRIPTION	DATE

JONATHAN WEIZEL ARCHITECT

36 JAMESVILLE ROAD



Project
9 Storey Mixed-Use Condominium Development


Drawing Title
Parkade P-1 Level Plan

Show Plot Size: 24" x 36"

Drawn by: BC Date: May 2022

Scale: 1:125
Project Number: 222/21
Drawing Number: A-05



202 Upper Mount Albion Road



Public Notice Sign

PED24041

Photo 3



Looking north on Upper Mount Albion Road



City owned land north of Subject Lands



Looking south on Upper Mount Albion Road



200 Upper Mount Albion Road



198 Upper Mount Albion Road



196 Upper Mount Albion Road



190 Upper Mount Albion Road south of Subject Lands



Upper Mount Albion Road and Artfrank Drive looking east



Upper Mount Albion Road and Artfrank looking south



Upper Mount Albion Road and Artfrank Drive looking west



Hamilton

THANK YOU FOR ATTENDING

THE CITY OF HAMILTON PLANNING COMMITTEE