



Hamilton

COMMITTEE OF ADJUSTMENT

City Hall, 5th floor, 71 Main Street West, Hamilton, ON L8P 4Y5

Telephone (905) 546-2424, ext. 4221

E-mail: cofa@hamilton.ca

NOTICE OF PUBLIC HEARING
Consent/Land Severance

You are receiving this notice because you are either:

- Assessed owner of a property located within 60 metres of the subject property
- Applicant/agent on file, or
- Person likely to be interested in this application

APPLICATION NO.:	B-24:48	SUBJECT PROPERTY:	940-946 Beach Boulevard, Hamilton
-------------------------	----------------	--------------------------	-----------------------------------

APPLICANTS: Owner: Shahzad Zia & Ghazia Shahzad
 Applicant: Shahzad Zia
 Agent: Peter De Iulio - Metropolitan Consulting Inc.

PURPOSE & EFFECT: To permit the conveyance of a parcel of land to create a new residential building lot. The existing dwelling will be demolished to facilitate this application.

	Frontage	Depth	Area
SEVERED LANDS (Part 2):	12.05 m [±]	49.62-50.56 m [±]	604.1 m ² [±]
RETAINED LANDS (Parts 1 & 3):	12.5 & 12.5 m [±]	48.4 & 51.6 m [±]	623.8 & 650.9 m ² [±]

Associated Planning Act File(s): N/A

This Notice must be posted by the owner of any land which contains seven or more residential units so that it is visible to all residents.

This application will be heard by the Committee as shown below:

DATE:	Tuesday, September 10, 2024
TIME:	1:20 p.m.
PLACE:	City Hall Council Chambers (71 Main St. W., Hamilton)
	To be streamed (viewing only) at www.hamilton.ca/committeeofadjustment

For more information on this matter, including access to drawings illustrating this request and other information submitted:

B-24:48

- Visit www.hamilton.ca/committeeofadjustment
- Visit Committee of Adjustment staff at 5th floor City Hall, 71 Main St. W., Hamilton

PUBLIC INPUT

Written: If you would like to submit written comments to the Committee of Adjustment you may do so via email or hardcopy. Please see attached page for complete instructions, written comments must be received no later than noon **September 6, 2024**

Orally: If you would like to speak to this item at the hearing you may do so via video link, calling in, or attending in person. Please see attached page for complete instructions, registration to participate virtually must be received no later than noon **September 9, 2024**

FURTHER NOTIFICATION

If you wish to be notified of future Public Hearings, if applicable, regarding B-24:48, you must submit a written request to cofa@hamilton.ca or by mailing the Committee of Adjustment, City of Hamilton, 71 Main Street West, 5th Floor, Hamilton, Ontario, L8P 4Y5.

If you wish to be provided the Notice of Decision of the proposed consent, you must make a written request to the Secretary-Treasurer of The City of Hamilton Committee of Adjustment by email at cofa@hamilton.ca or by mail through City Hall, 5th floor, 71 Main Street West, Hamilton, ON L8P 4Y5.



 **Subject Lands**

Jamila Sheffield,
Secretary-Treasurer
Committee of Adjustment

this application is being collected under the Planning Act, R.S.O., 1990, c. 31. All comments and opinions submitted to the City of Hamilton on this matter, including the name, address, and contact information of persons submitting comments and/or opinions, will become part of the public record and will be made available to the Applicant and the general public.

B-24:48

If a person or public body that files an appeal of a decision of The City of Hamilton Committee of Adjustment in respect of the proposed consent does not make written submissions to The City of Hamilton Committee of Adjustment before it gives or refuses to give a provisional consent, the Ontario Land Tribunal may dismiss the appeal.



Hamilton

COMMITTEE OF ADJUSTMENT

City Hall, 5th floor, 71 Main Street West, Hamilton, ON L8P 4Y5

Telephone (905) 546-2424, ext. 4221

E-mail: cofa@hamilton.ca

PARTICIPATION PROCEDURES

Written Submissions

Members of the public who would like to participate in a Committee of Adjustment meeting are able to provide comments in writing advance of the meeting. Comments can be submitted by emailing cofa@hamilton.ca or by mailing the Committee of Adjustment, City of Hamilton, 71 Main Street West, 5th Floor, Hamilton, Ontario, L8P 4Y5. **Comments must be received by noon on the date listed on the Notice of Public Hearing.**

Comments are available the Friday prior to the Hearing and are available on our website: www.hamilton.ca/committeeofadjustment

Oral Submissions

Members of the public are also able to provide oral comments regarding Committee of Adjustment Hearing items by participating Virtually through Webex via computer or phone or by attending the Hearing In-person. Participation Virtually requires pre-registration in advance. Please contact staff for instructions if you wish to make a presentation containing visual materials.

1. Virtual Oral Submissions

Interested members of the public, agents, and owners **must register by noon on the day listed on the Notice of Public Hearing to** participate Virtually.

To register to participate Virtually by Webex either via computer or phone, please contact Committee of Adjustment staff by email cofa@hamilton.ca. The following information is required to register: Committee of Adjustment file number, hearing date, name and mailing address of each person wishing to speak, if participation will be by phone or video, and if applicable the phone number they will be using to call in.

A separate registration for each person wishing to speak is required. Upon registering for a meeting, members of the public will be emailed a link for the Webex meeting one business day before the Hearing. Only those registered will be called upon to speak.

2. In person Oral Submissions

Interested members of the public, agents, and owners who wish to participate in person may attend Council Chambers on the date and time listed on the Notice of Public Hearing. Please note, you will be required to provide your name and address for the record. It is advised that you arrive **no less than 10 minutes** before the time of the Public Hearing as noted on the Notice of Public Hearing.

We hope this is of assistance and if you need clarification or have any questions, please email cofa@hamilton.ca.

Please note: Webex (video) participation requires either a compatible computer or smartphone and an application (app/program) must be downloaded by the interested party in order to participate. It is the interested party's responsibility to ensure that their device is compatible and operating correctly prior to the Hearing.

**SURVEYOR'S REAL PROPERTY REPORT OF
PART 1:
PLAN OF LOT 7
REGISTERED PLAN 65M-2761
CITY OF HAMILTON**



SCALE = 1 : 150

A. AZIZ SURVEYORS INC., O.L.S.

METRIC. DISTANCES SHOWN HEREON ARE IN METRES AND CAN BE CONVERTED TO FEET BY DIVIDING BY 0.3048.


© COPYRIGHT 2021
THE REPRODUCTION, ALTERATION OR USE OF THIS REPORT IN WHOLE OR IN PART WITHOUT THE EXPRESS PERMISSION OF A. AZIZ SURVEYORS INC. O.L.S. IS STRICTLY PROHIBITED.

**PART 2:
REPORT**
ACCEPTS NO RESPONSIBILITY FOR ITS USE BY OTHER PARTIES.
BOUNDARIES
• PLAN 62R-10824 - REGISTERED PLAN 320.
TITLE SEARCH INDICATES
• THE SUBJECT PROPERTY IS SUBJECT TO HYDRO EASEMENT AS IN INST. # H109625
ZONING
• NO INVESTIGATION WITH RESPECT TO MUNICIPAL ZONING BY LAW HAS BEEN MADE FOR THE SUBJECT PROPERTY (PROPERTIES).
FENCES
• PLEASE NOTE THE POSITION OF THE FENCES IN RELATION TO THE SOUTHERLY, NORTHERLY, EASTERLY & WESTERLY BOUNDARIES; THEY ARE LOCATED OVER THE SUBJECT BOUNDARIES TO THE EXTENT SHOWN ON THE PLAN.
BEARING NOTE
• BEARINGS ARE ASTRONOMIC AND ARE REFERRED TO THE WESTERLY LIMIT OF BEACH BOULEVARD HAVING A BEARING OF N21°20'21"W AS SHOWN ON REGISTERED PLAN 320.
GEODETTIC
• ELEVATIONS SHOWN GEODETTIC DRIVEN FROM CITY OF HAMILTON BENCH MARK #07720100031 - ELEVATION 77.667 M.

LEGEND:		DENOTES	
■	DENOTES SURVEY MONUMENT FOUND	IB	DENOTES IRON BAR
□	DENOTES SURVEY MONUMENT SET	MH	DENOTES MANHOLE
SIB	STANDARD IRON BAR	OU	ORIGIN UNKNOWN
N.E.S.W.	NORTH, EAST, SOUTH, WEST	MS	MEASURED
DB	BOARD FENCE	DT	DECIDUOUS TREE
CLF	CHAIN LINK FENCE	CT	CONIFEROUS TREE
DBF	DOUBLE BOARD FENCE	CB	CATCH BASIN
RFP	REGISTERED PLAN 320	UP	UTILITY POLE
P	PLAN 62R-10824	BOS	BOTTOM OF SLOPE
P1	PLAN 62R-4579	TOS	TOP OF SLOPE
P2	PLAN 62R-6157	DS	DOOR SILL
MTD	MINISTRY OF TRANSPORTATION	NTS	NOT TO SCALE
		CALC	CALCULATION

THE QUEEN ELIZABETH WAY
PIN 17568-0192 (LT)

SUBJECT TO HYDRO EASEMENT AS IN INST. # H109625

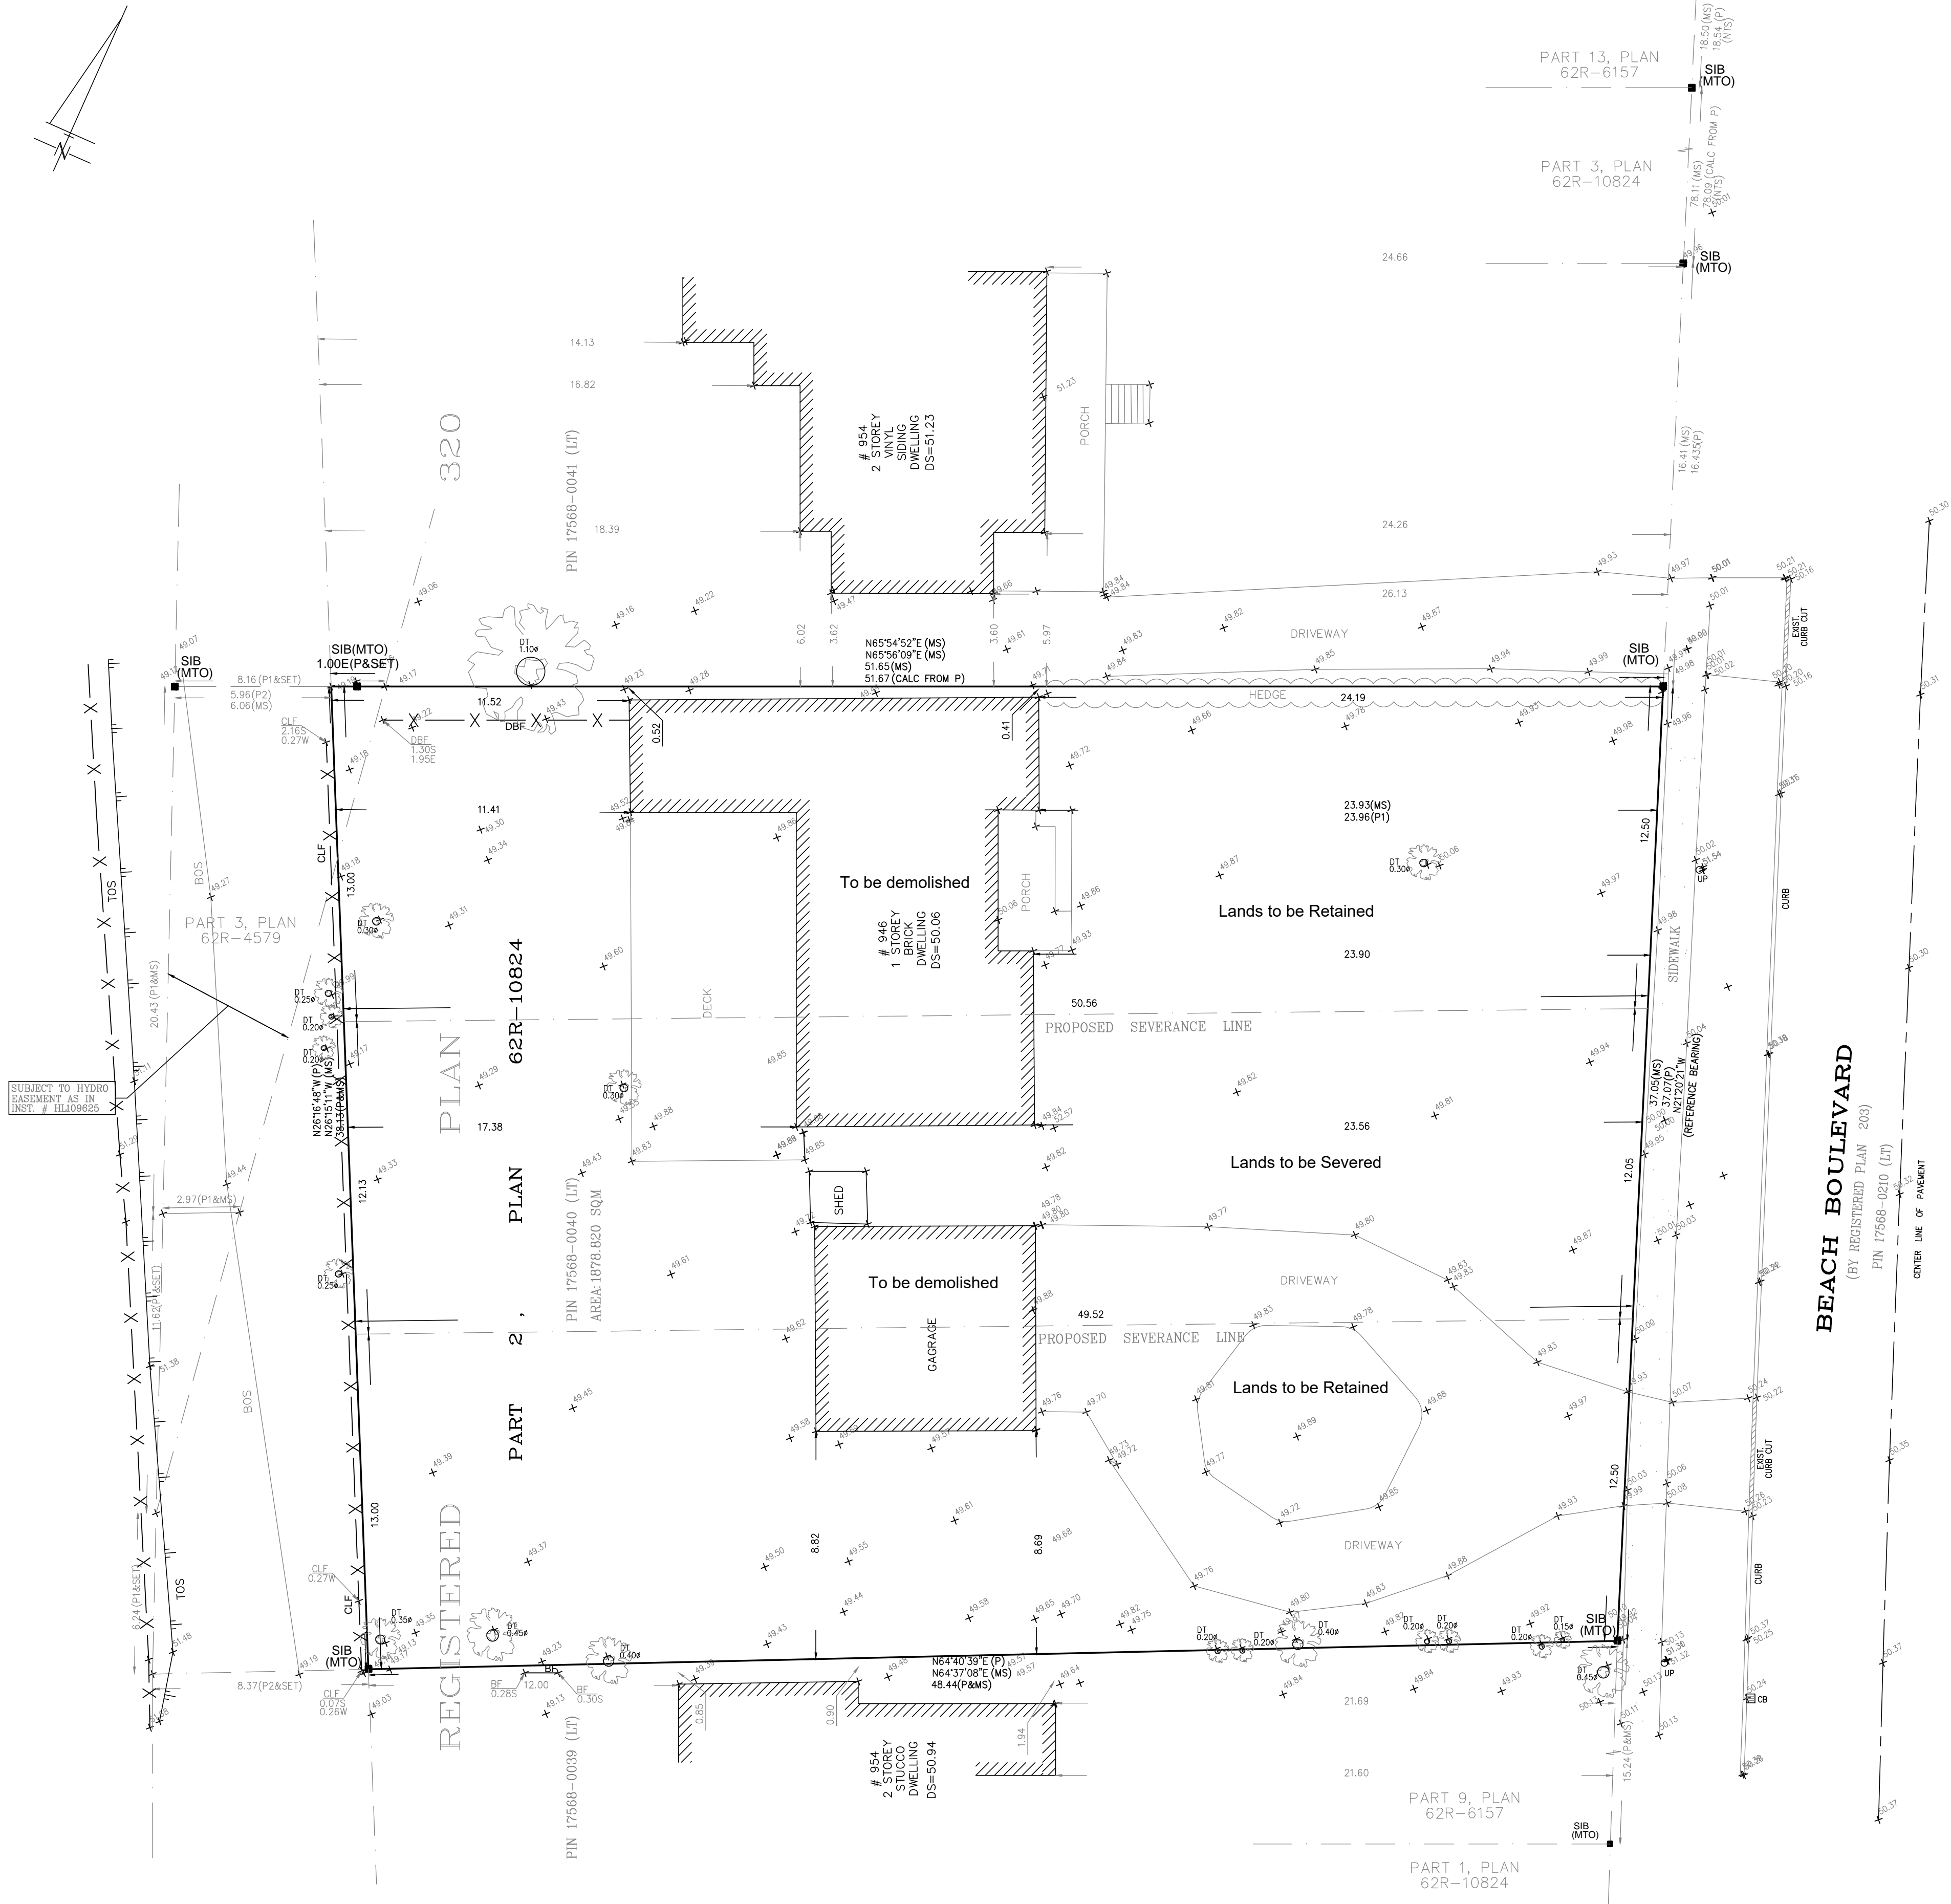

BEACH BOULEVARD
(BY REGISTERED PLAN 203)
PIN 17568-0210 (LT)
CENTER LINE OF PARADE

ASSOCIATION OF ONTARIO
LAND SURVEYORS
PLAN SUBMISSION FORM
2198762

THIS PLAN IS NOT VALID UNLESS IT IS AN EMBROSSED ORIGINAL COPY ISSUED BY THE SURVEYOR. In accordance with Regulation 1026, Section 29(3).

SURVEYOR'S CERTIFICATE
I CERTIFY THAT:
1. THIS SURVEY AND PLAN ARE CORRECT AND IN ACCORDANCE WITH THE SURVEYS ACT, THE SURVEYORS ACT AND THE REGULATIONS MADE UNDER THEM.
2. THE SURVEY WAS COMPLETED ON THE 25th DAY OF OCTOBER, 2022.

DATE: OCTOBER 28, 2022
A. ABDELSHAHID
ONTARIO LAND SURVEYOR

A. AZIZ SURVEYORS INC
ONTARIO LAND SURVEYORS
120 NEWKIRK ROAD #31, RICHMOND HILL, ONT. L4C-9S7
Tel. (905) 237-8224 Fax: (416) 477-5465
Website: M-Azizsurveyors.ca
E-Mail: aziz@m-azizsurveyors.ca

PROJECT NUMBER	PROJECT
22-401	946 BEACH BOULEVARD (SR-PR)
DRAWN BY: P.N	CHECKED BY: A.A



Committee of Adjustment
 City Hall, 5th Floor,
 71 Main St. W.,
 Hamilton, ON L8P4Y5

Phone: (905) 546-2424 ext. 4221
 Email: cofa@hamilton.ca

**APPLICATION FOR CONSENT TO SEVER LAND
 and VALIDATION OF TITLE
 UNDER SECTION 53 & 57 OF THE PLANNING ACT**

Please see additional information regarding how to submit an application, requirements for the required sketch and general information in the Submission Requirements and Information.

1. APPLICANT INFORMATION

	NAME	MAILING ADDRESS
Purchaser*		
Registered Owners(s)	Shahzad Zia & Ghazia Shahzad	
Applicant(s)**	Shahzad Zia	
Agent or Solicitor	Peter De Iulio Metropolitan Consulting Inc.	

*Purchaser must provide a copy of the portion of the agreement of purchase and sale that authorizes the purchaser to make the application in respect of the land that is the subject of the application.

** Owner's authorisation required if the applicant is not the owner or purchaser.

1.2 Primary contact Purchaser Owner
 Applicant Agent/Solicitor

1.3 Sign should be sent to Purchaser Owner
 Applicant Agent/Solicitor

1.4 Request for digital copy of sign Yes* No

If YES, provide email address where sign is to be sent [REDACTED]

1.5 All correspondence may be sent by email Yes* No
 If Yes, a valid email must be included for the registered owner(s) AND the Applicant/Agent (if applicable). Only one email address submitted will result in the voiding of this service. This request does not guarantee all correspondence will sent by email.

1.6 Payment type

In person
 Cheque

Credit over phone*

████████████████████
*Must provide number above

2. LOCATION OF SUBJECT LAND

2.1 Complete the applicable sections:

Municipal Address	940/946 Beach Boulevard		
Assessment Roll Number			
Former Municipality	Hamilton		
Lot		Concession	
Registered Plan Number		Lot(s)	
Reference Plan Number (s)		Part(s)	

2.2 Are there any easements or restrictive covenants affecting the subject land?

Yes No

If YES, describe the easement or covenant and its effect:

3 PURPOSE OF THE APPLICATION

3.1 Type and purpose of proposed transaction: (check appropriate box)

- | | |
|--|--|
| <input checked="" type="checkbox"/> creation of a new lot(s) | <input type="checkbox"/> concurrent new lot(s) |
| <input type="checkbox"/> addition to a lot | <input type="checkbox"/> a lease |
| <input type="checkbox"/> an easement | <input type="checkbox"/> a correction of title |
| <input type="checkbox"/> validation of title (must also complete section 8) | <input type="checkbox"/> a charge |
| <input type="checkbox"/> cancellation (must also complete section 9) | |
| <input type="checkbox"/> creation of a new non-farm parcel (must also complete section 10)
(i.e. a lot containing a surplus farm dwelling
resulting from a farm consolidation) | |

3.2 Name of person(s), if known, to whom land or interest in land is to be transferred, leased or charged:

Unknown

3.3 If a lot addition, identify the lands to which the parcel will be added:


3.4 Certificate Request for Retained Lands: Yes*

* If yes, a statement from an Ontario solicitor in good standing that there is no land abutting the subject land that is owned by the owner of the subject land other than land that could be conveyed without contravening section 50 of the Act. (O. Reg. 786/21)

4 DESCRIPTION OF SUBJECT LAND AND SERVICING INFORMATION

4.1 Description of subject land:

All dimensions to be provided in metric (m, m² or ha), attach additional sheets as necessary.

	Retained (remainder)	Parcel 1	Parcel 2	Parcel 3*	Parcel 4*
Identified on Sketch as:	Parts 1 & 3	Part 2			
Type of Transfer	N/A	New lot			
Frontage	12.5m & 12.5m	12.05m			
Depth	48.4m & 51.6m	49.62-50.56m			
Area	623.8 & 650.9 	604.1 sq.m.			
Existing Use	residential	residential			
Proposed Use	residential	residential			
Existing Buildings/ Structures	dwelling and garage	dwelling and garage			
Proposed Buildings/ Structures	detached dwellings	detached dwelling			
Buildings/ Structures to be Removed	garage and dwelling	garage and dwelling			

* Additional fees apply.

4.2 Subject Land Servicing

a) Type of access: (check appropriate box)

- provincial highway
 municipal road, seasonally maintained
 municipal road, maintained all year
- right of way
 other public road

b) Type of water supply proposed: (check appropriate box)

- publicly owned and operated piped water system
 privately owned and operated individual well
- lake or other water body
 other means (specify) _____

c) Type of sewage disposal proposed: (check appropriate box)

- publicly owned and operated sanitary sewage system
 privately owned and operated individual septic system
 other means (specify) _____

4.3 Other Services: (check if the service is available)

- electricity
 telephone
 school bussing
 garbage collection

5 CURRENT LAND USE

5.1 What is the existing official plan designation of the subject land?

Rural Hamilton Official Plan designation (if applicable): _____

Rural Settlement Area: _____

Urban Hamilton Official Plan designation (if applicable) Neighbourhoods

Please provide an explanation of how the application conforms with a City of Hamilton Official Plan.

3 new single detached dwellings are proposed in an area consisting of both existing and recently constructed detached dwellings on similar size lots.

5.2 Is the subject land currently the subject of a proposed official plan amendment that has been submitted for approval?

Yes No Unknown

If YES, and known, provide the appropriate file number and status of the application.

5.3 What is the existing zoning of the subject land? C/S-1436

If the subject land is covered by a Minister's zoning order, what is the Ontario Regulation Number?

5.4 Is the subject land the subject of any other application for a Minister's zoning order, zoning by-law amendment, minor variance, consent or approval of a plan of subdivision?

Yes No Unknown

If YES, and known, provide the appropriate file number and status of the application.

5.5 Are any of the following uses or features on the subject land or within 500 metres of the subject land, unless otherwise specified. Please check the appropriate boxes, if any apply.

Use or Feature	On the Subject Land	Within 500 Metres of Subject Land, unless otherwise specified (indicate approximate distance)
An agricultural operation, including livestock facility or stockyard * Submit Minimum Distance Separation Formulae (MDS) if applicable	<input type="checkbox"/>	
A land fill	<input type="checkbox"/>	
A sewage treatment plant or waste stabilization plant	<input type="checkbox"/>	
A provincially significant wetland	<input type="checkbox"/>	
A provincially significant wetland within 120 metres	<input type="checkbox"/>	
A flood plain	<input type="checkbox"/>	
An industrial or commercial use, and specify the use(s)	<input type="checkbox"/>	
An active railway line	<input type="checkbox"/>	
A municipal or federal airport	<input type="checkbox"/>	

6 HISTORY OF THE SUBJECT LAND

6.1 Has the subject land ever been the subject of an application for approval of a plan of subdivision or a consent under sections 51 or 53 of the *Planning Act*?

Yes No Unknown

If YES, and known, provide the appropriate application file number and the decision made on the application.

HM/B-21:66

6.2 If this application is a re-submission of a previous consent application, describe how it has been changed from the original application.

No changes

6.3 Has any land been severed or subdivided from the parcel originally acquired by the owner of the subject land?

Yes No

If YES, and if known, provide for each parcel severed, the date of transfer, the name of the transferee and the land use.

6.4 How long has the applicant owned the subject land?

3 years (June 2021)

6.5 Does the applicant own any other land in the City? Yes No

If YES, describe the lands below or attach a separate page.

7 PROVINCIAL POLICY

7.1 Is this application consistent with the Policy Statements issued under Section 3 of the *Planning Act*?

Yes No (Provide explanation)

Minor intensification within an Urban Area on full municipal services.

7.2 Is this application consistent with the Provincial Policy Statement (PPS)?

Yes No (Provide explanation)

Minor intensification within an Urban Area on full municipal services.

7.3 Does this application conform to the Growth Plan for the Greater Golden Horseshoe?

Yes No (Provide explanation)

Minor intensification within an Urban Area on full municipal services.

7.4 Are the subject lands subject to the Niagara Escarpment Plan?

Yes No (Provide explanation)

7.5 Are the subject lands subject to the Parkway Belt West Plan?
 Yes No (Provide explanation)

7.6 Are the subject lands subject to the Greenbelt Plan?
 Yes No (Provide explanation)

7.7 Are the subject lands within an area of land designated under any other provincial plan or plans?
 Yes No (Provide explanation)

8 ADDITIONAL INFORMATION - VALIDATION

8.1 Did the previous owner retain any interest in the subject land?
 Yes No (Provide explanation)

8.2 Does the current owner have any interest in any abutting land?
 Yes No (Provide explanation and details on plan)

8.3 Why do you consider your title may require validation? (attach additional sheets as necessary)

9 ADDITIONAL INFORMATION - CANCELLATION

9.1 Did the previous owner retain any interest in the subject land?
 Yes No (Provide explanation)

9.2 Does the current owner have any interest in any abutting land?
 Yes No (Provide explanation and details on plan)

9.3 Why do you require cancellation of a previous consent? (attach additional sheets as necessary)

10 ADDITIONAL INFORMATION - FARM CONSOLIDATION

10.1 Purpose of the Application (Farm Consolidation)

If proposal is for the creation of a non-farm parcel resulting from a farm consolidation, indicate if the consolidation is for:

- Surplus Farm Dwelling Severance from an Abutting Farm Consolidation
- Surplus Farm Dwelling Severance from a Non-Abutting Farm Consolidation

10.2 Location of farm consolidation property:

Municipal Address			
Assessment Roll Number			
Former Municipality			
Lot		Concession	
Registered Plan Number		Lot(s)	
Reference Plan Number (s)		Part(s)	

10.3 Rural Hamilton Official Plan Designation(s)

If proposal is for the creation of a non-farm parcel resulting from a farm consolidation, indicate the existing land use designation of the abutting or non-abutting farm consolidation property.

10.4 Description of farm consolidation property:

Frontage (m):	Area (m ² or ha):
---------------	------------------------------

Existing Land Use(s): _____ Proposed Land Use(s): _____

10.5 Description of abutting consolidated farm (excluding lands intended to be severed for the surplus dwelling)

Frontage (m):	Area (m ² or ha):
---------------	------------------------------

Existing Land Use: _____ Proposed Land Use: _____

10.7 Description of surplus dwelling lands proposed to be severed:

Frontage (m): (from Section 4.1)	Area (m ² or ha): (from Section 4.1)
----------------------------------	---

Front yard set back: _____

a) Date of construction:

- Prior to December 16, 2004
- After December 16, 2004

b) Condition:

- Habitable
- Non-Habitable

11 COMPLETE APPLICATION REQUIREMENTS

11.1 All Applications

- Application Fee
- Site Sketch
- Complete Application Form
- Signatures Sheet

11.2 Validation of Title

- All information documents in Section 11.1
- Detailed history of why a Validation of Title is required
- All supporting materials indicating the contravention of the Planning Act, including PIN documents and other items deemed necessary.

11.3 Cancellation

- All information documents in Section 11.1
- Detailed history of when the previous consent took place.
- All supporting materials indicating the cancellation subject lands and any neighbouring lands owned in the same name, including PIN documents and other items deemed necessary.

11.4 Other Information Deemed Necessary

- Cover Letter/Planning Justification Report
- Minimum Distance Separation Formulae (data sheet available upon request)
- Hydrogeological Assessment
- Septic Assessment
- Archeological Assessment
- Noise Study
- Parking Study
