


**Closed Risers with
Closed Stringer**




**Open Risers with
Sawtooth Stringer**



ex. 2 storey dwelling

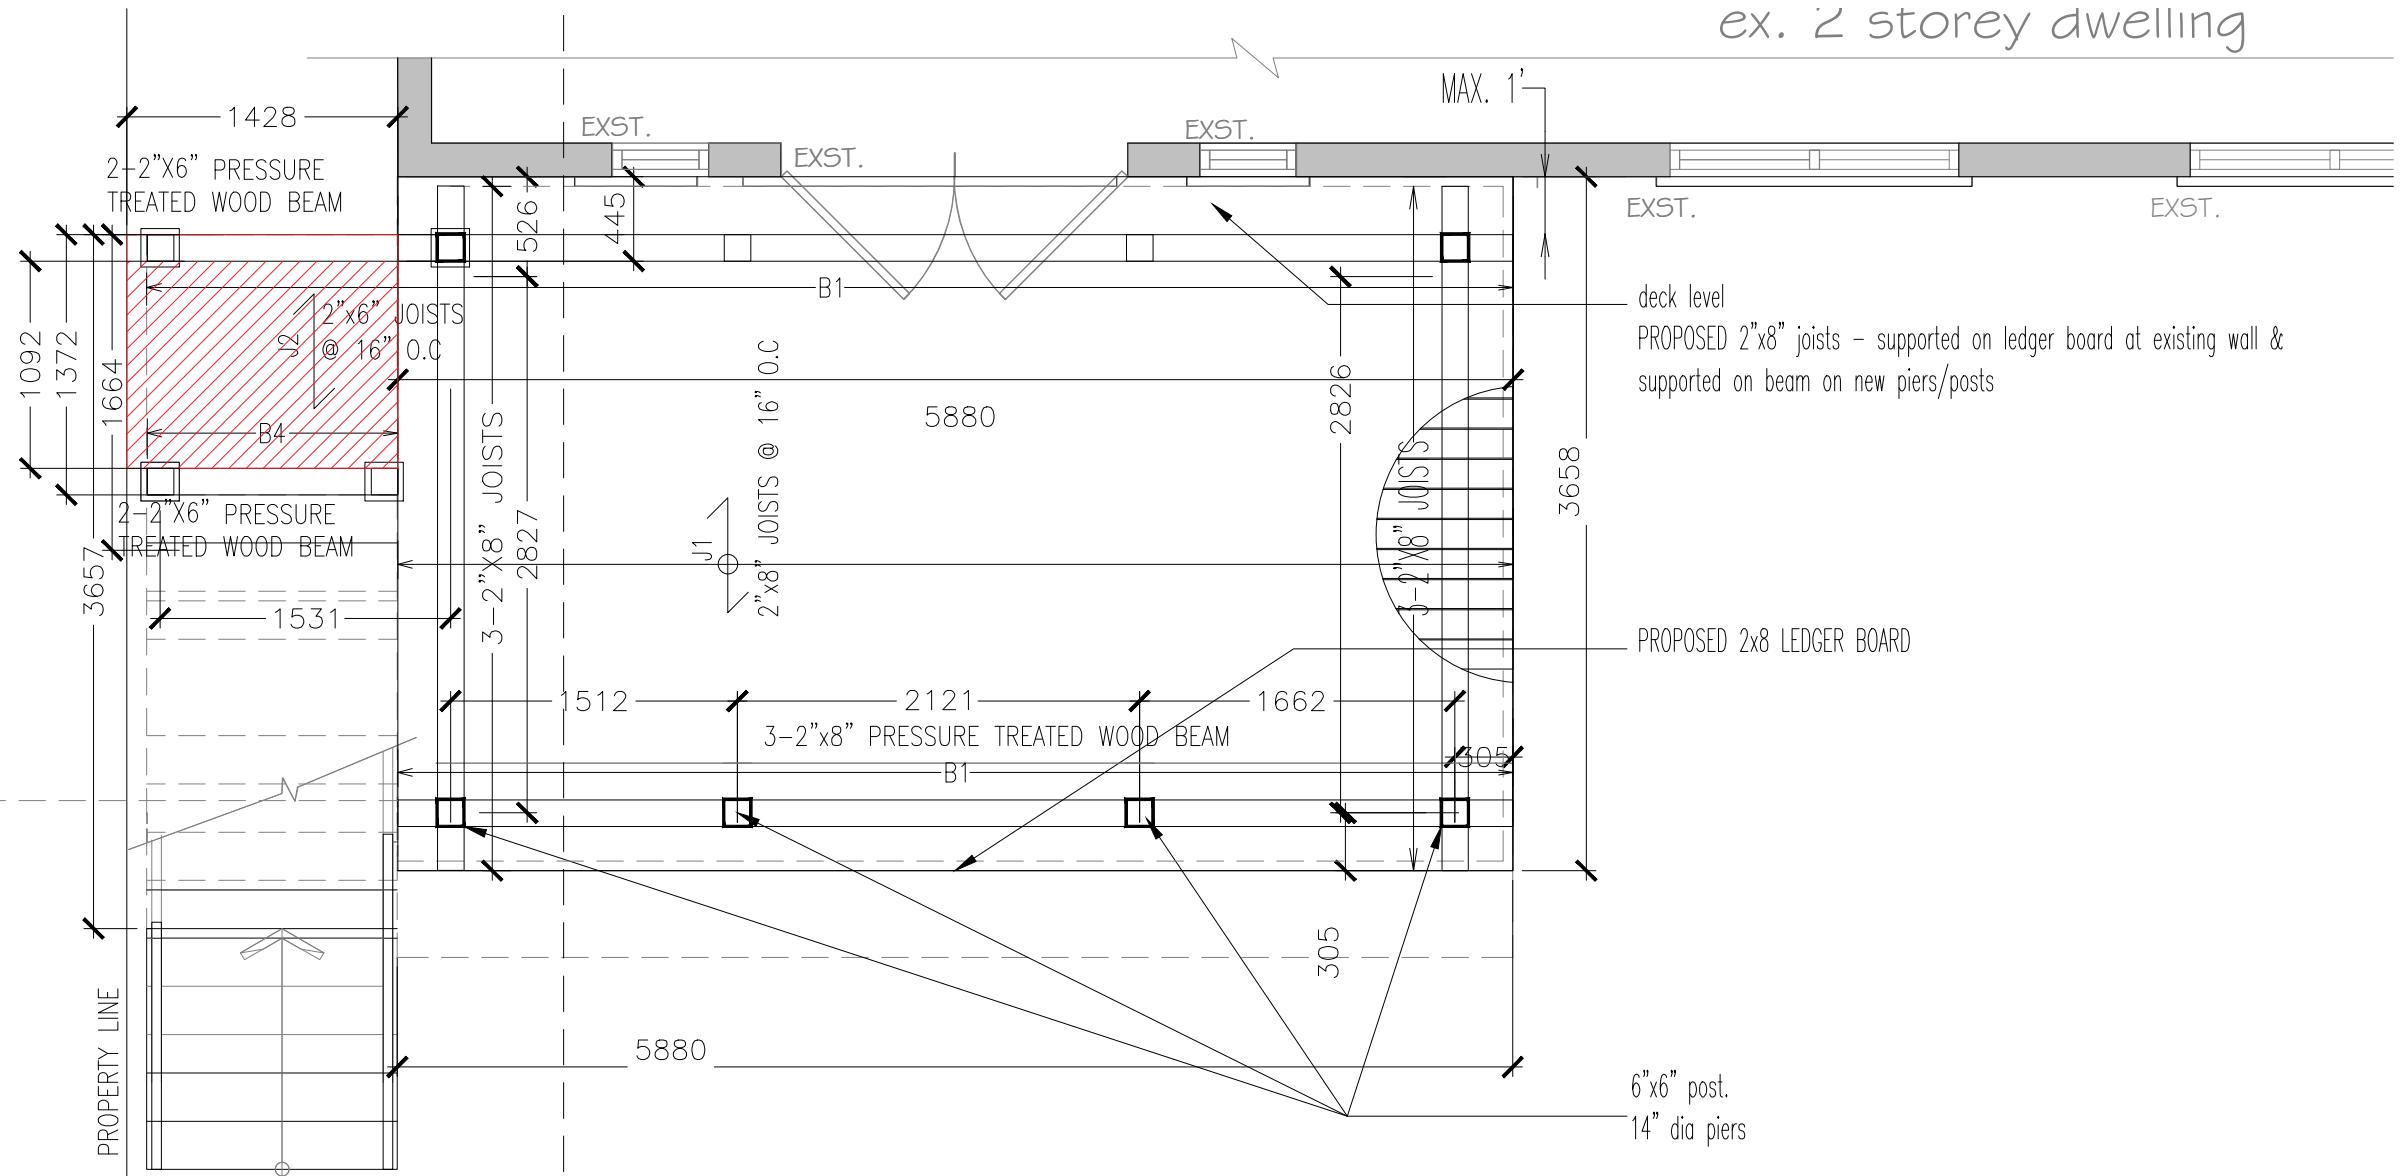

DECK LEVEL PLAN

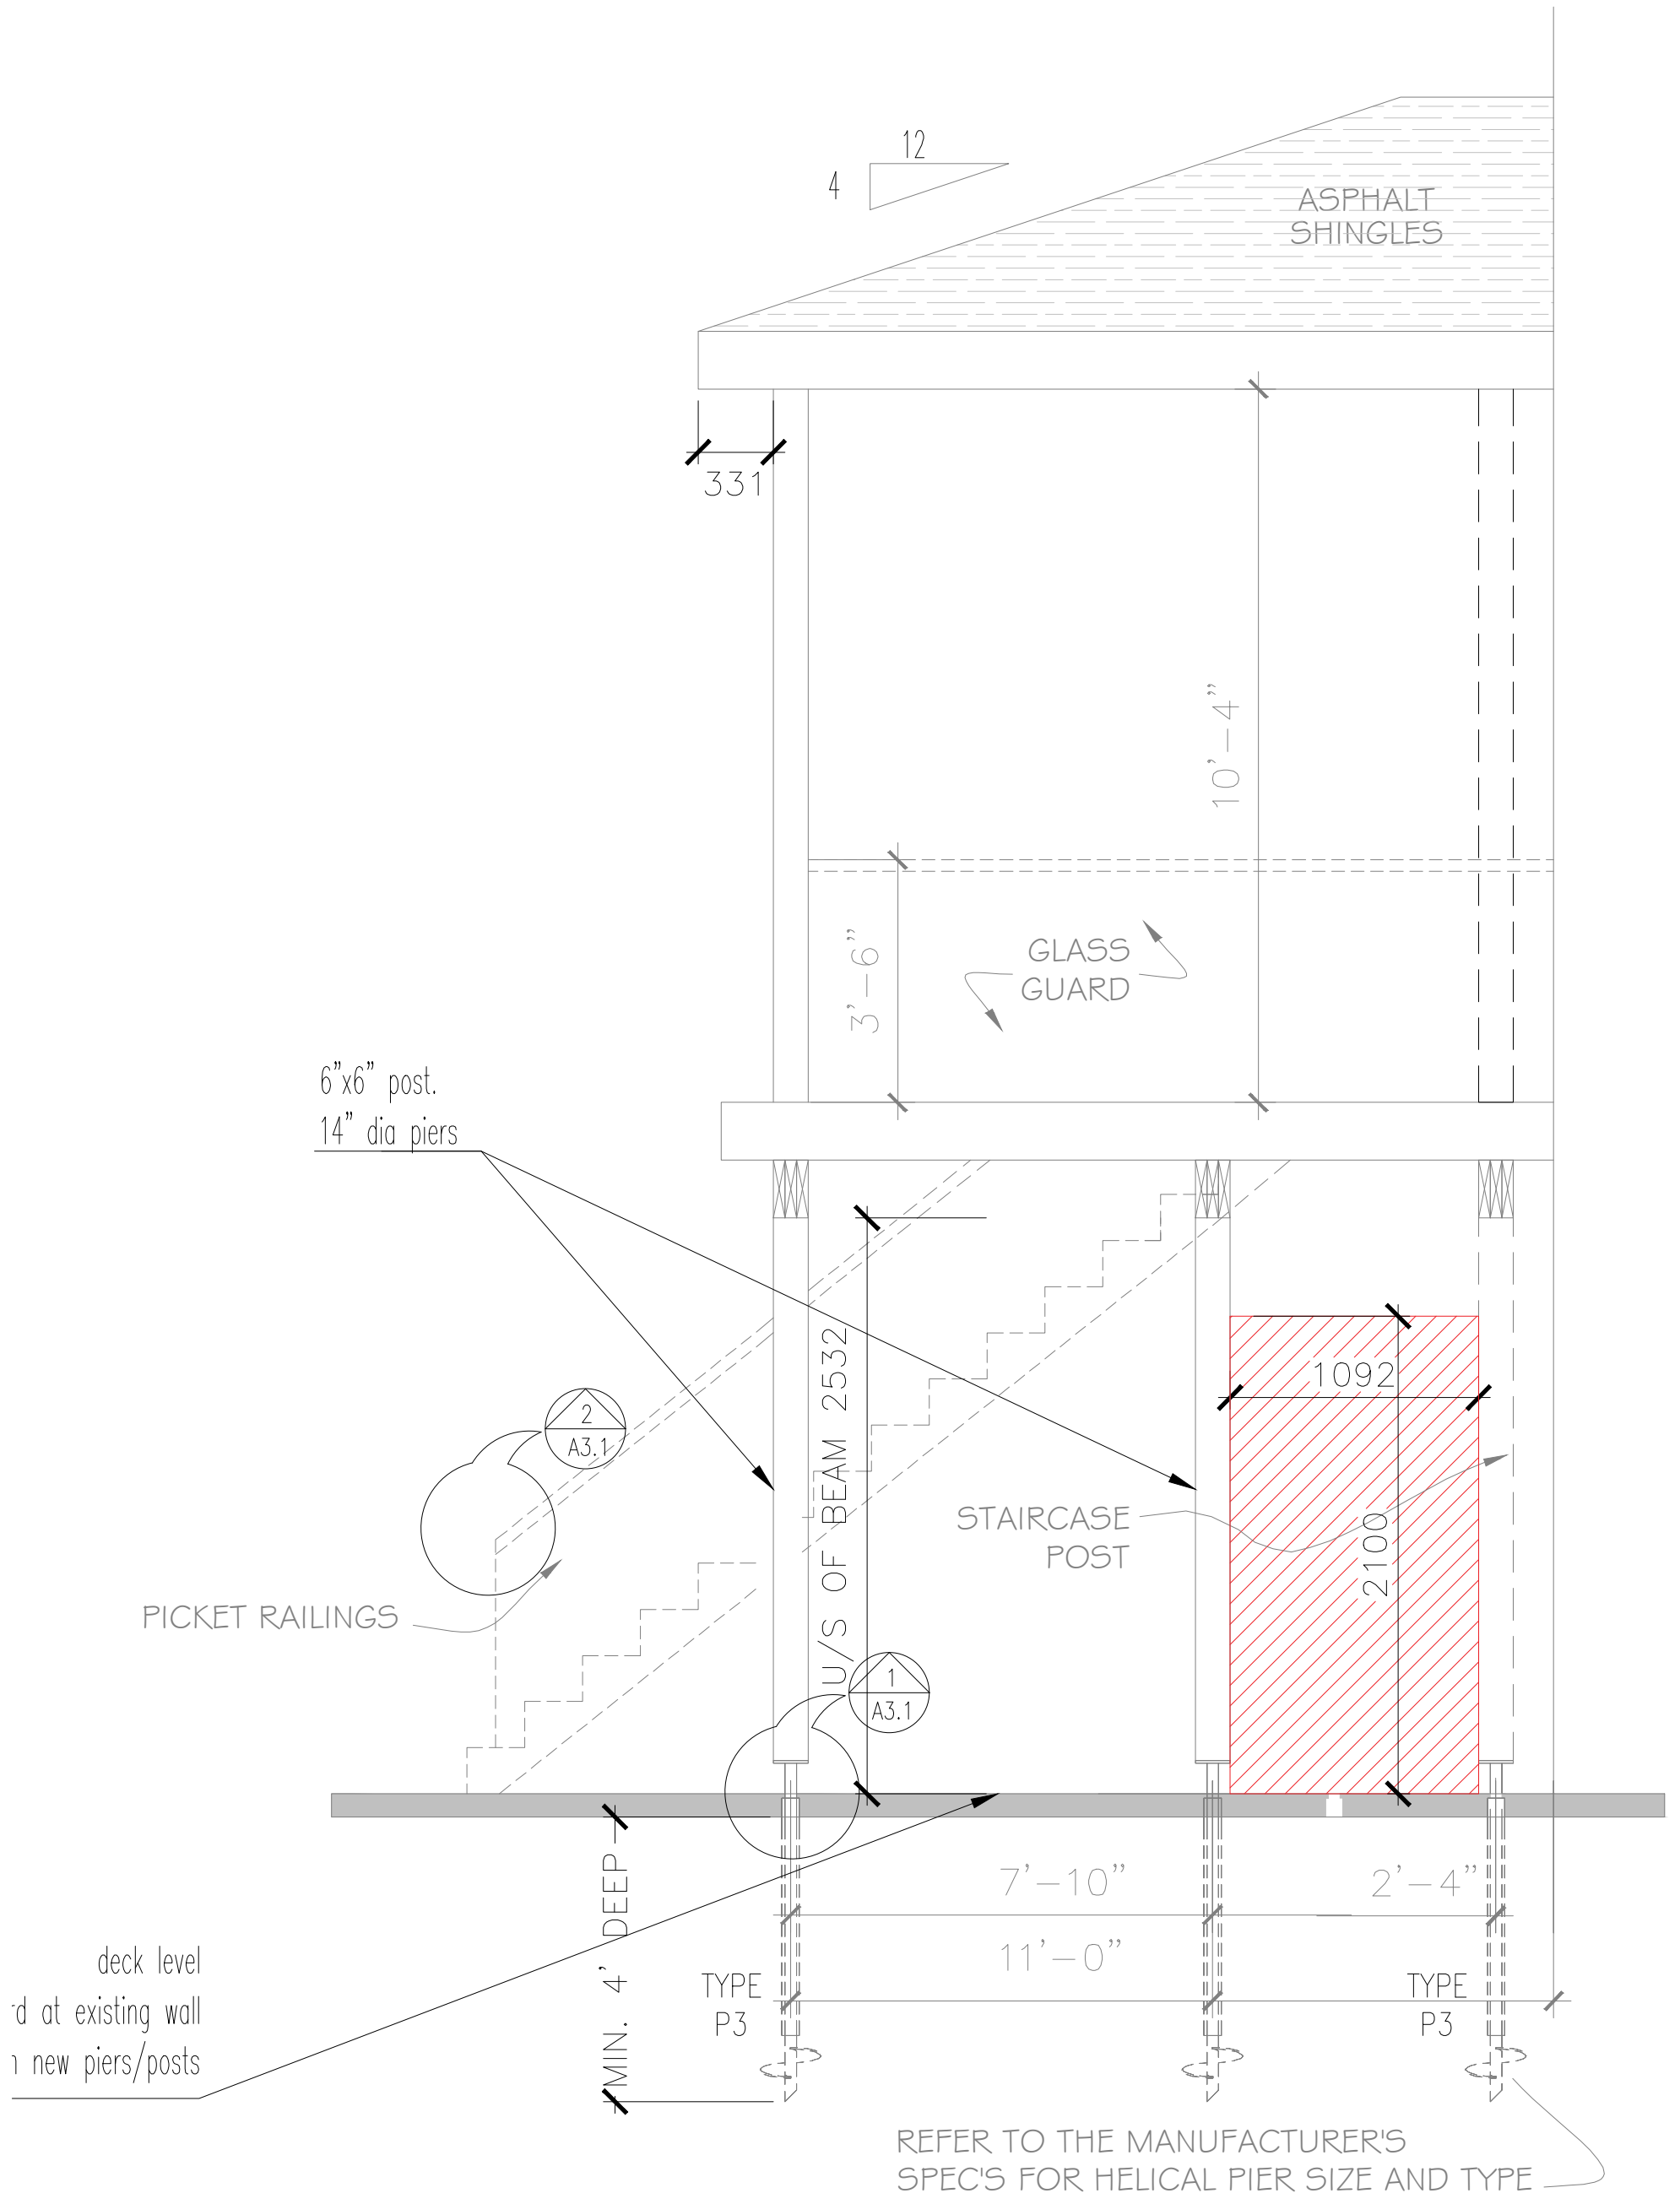

LEFT ELEVATION