


Preferred Design Cross-Section

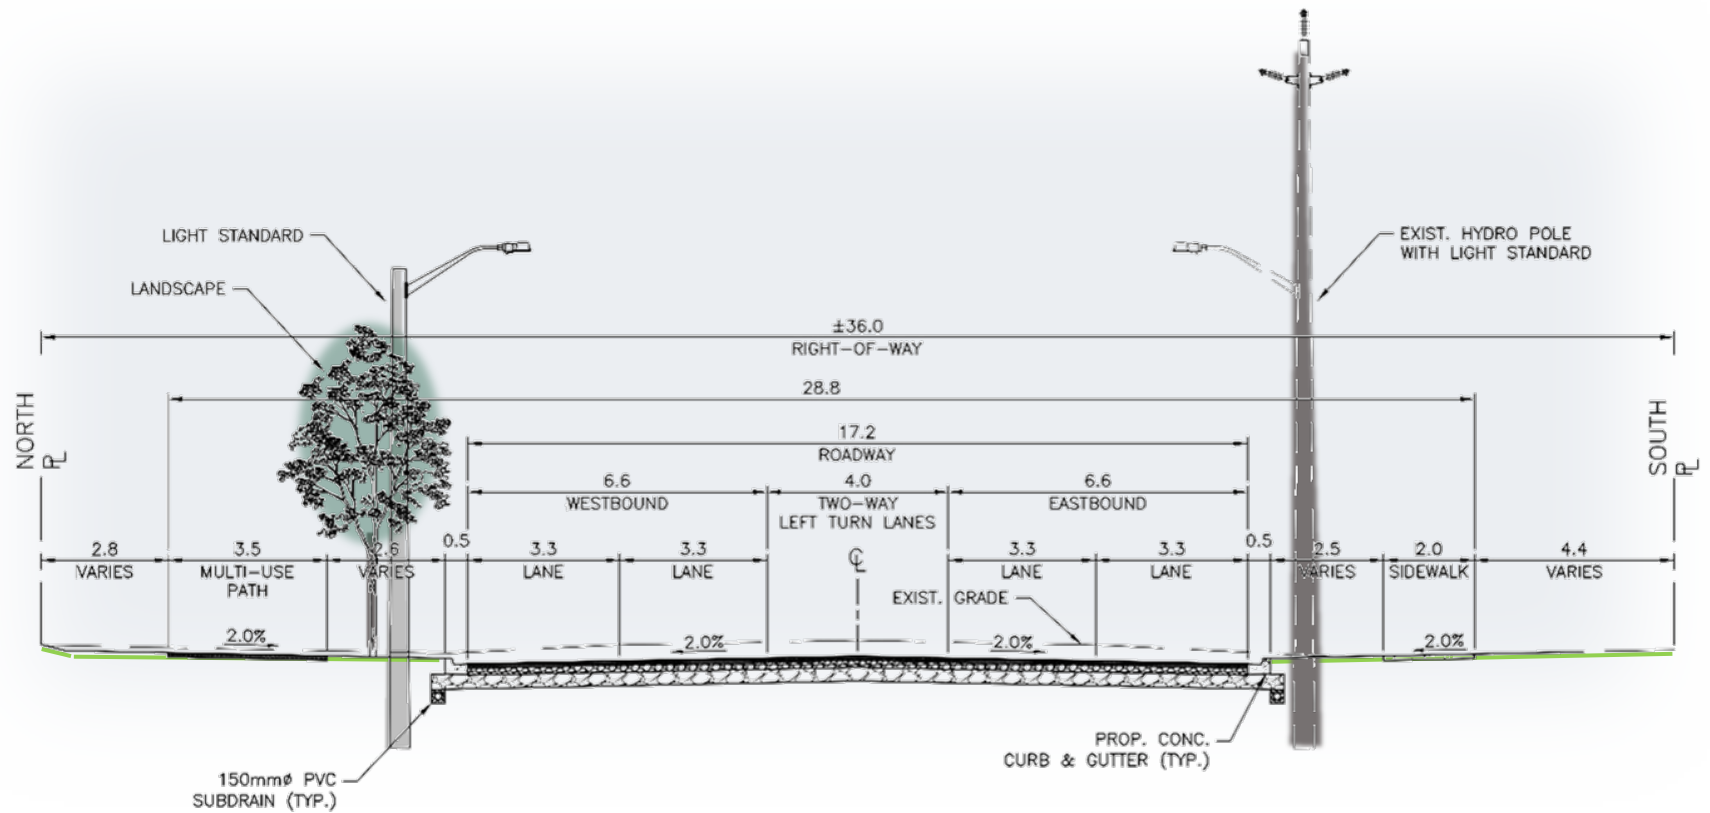

TYPICAL CROSS-SECTION